




SOUTH TERRACES
5 PERIMETER CENTER PLACE, SUITE 950
ATLANTA, GEORGIA 30346
TELEPHONE: 770 396 7248
FAX: 770 396 2945

WWW.THEPRESTONPARTNERSHIP.COM
CONSULTANT

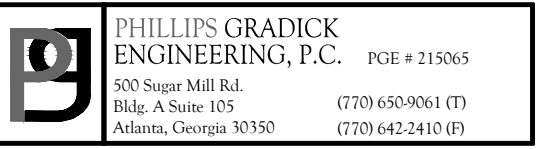



19/2017

PROJECT _____

REVEL AT THE BALLPARK PHASE II

885 CRESCENT PKWY
SMYRNA, GA 30080

OR _____



ATLANTIC REALTY
PARTNERS

438 PEACHTREE ROAD
SUITE 1425
ATLANTA, GA 30326

SUES & -REVISIONS _____ DATE _____


CONCEPTUAL DESIGN	8/21/15
SD PROGRESS SET	09/28/15
SMP PRICING SET	10/14/15
FOUNDATION PACKAGE	12/07/15
SMP PACKAGE	04/03/17
PERMIT SET	05/22/17
FM COMMENTS	07/19/17



REVISION #1 SUMMARY - FM COMMENTS

1. REPLACED CO SENSORS WITH CO/NO2 AND OCCUPANCY SENSORS

KEY PLAN

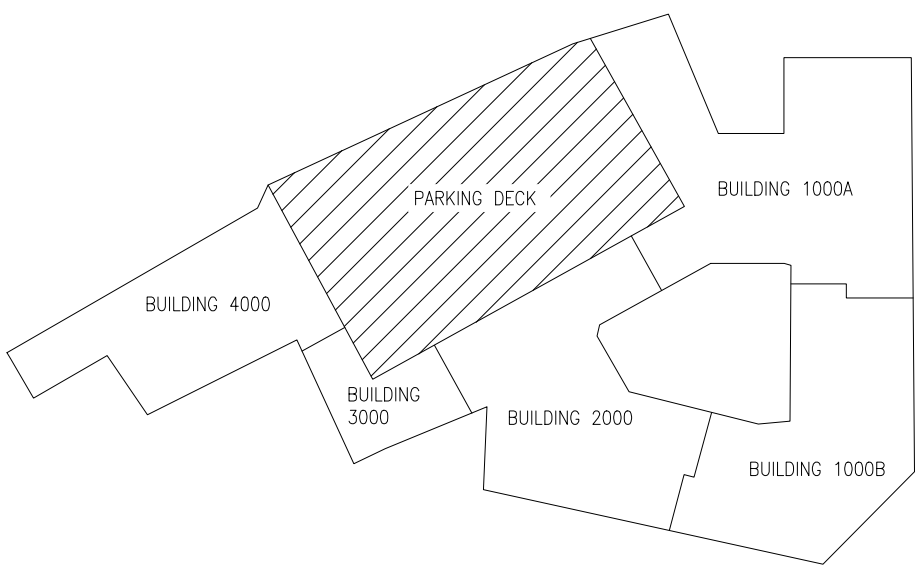

DATE 05/22/2017

DB NUMBER 1493101

RAWN BY _____ LD _____

CHECKED BY _____ CMG

PARKING PLAN - LEVEL 3 TO 6- HVAC

SHEET NUMBER _____

MP1-13

COMMENTS _____

© 2017 The Preston Partnership, LL



1 Level 3 TO 6 - PARKING PLAN - HVAC
SCALE: 1/8" = 1'-0"

SCALE: 1/8" = 1'-0"

V215065 - Circle 75 Phase II/REIT/ver2014/LINKS/ARCH2015-11-10/1493101 - Circle 75 II_R14-Central.rvt
11/10/2015 4:50:43 PM