
NOTES:


1. SEE SHEETS PO-01, PO-02 AND PO-03 FOR GENERAL NOTES, SCHEDULES AND DETAILS.


2. SEE P-3XX SERIES FOR UNIT PLAN WASTE, VENT AND WATER PIPING.

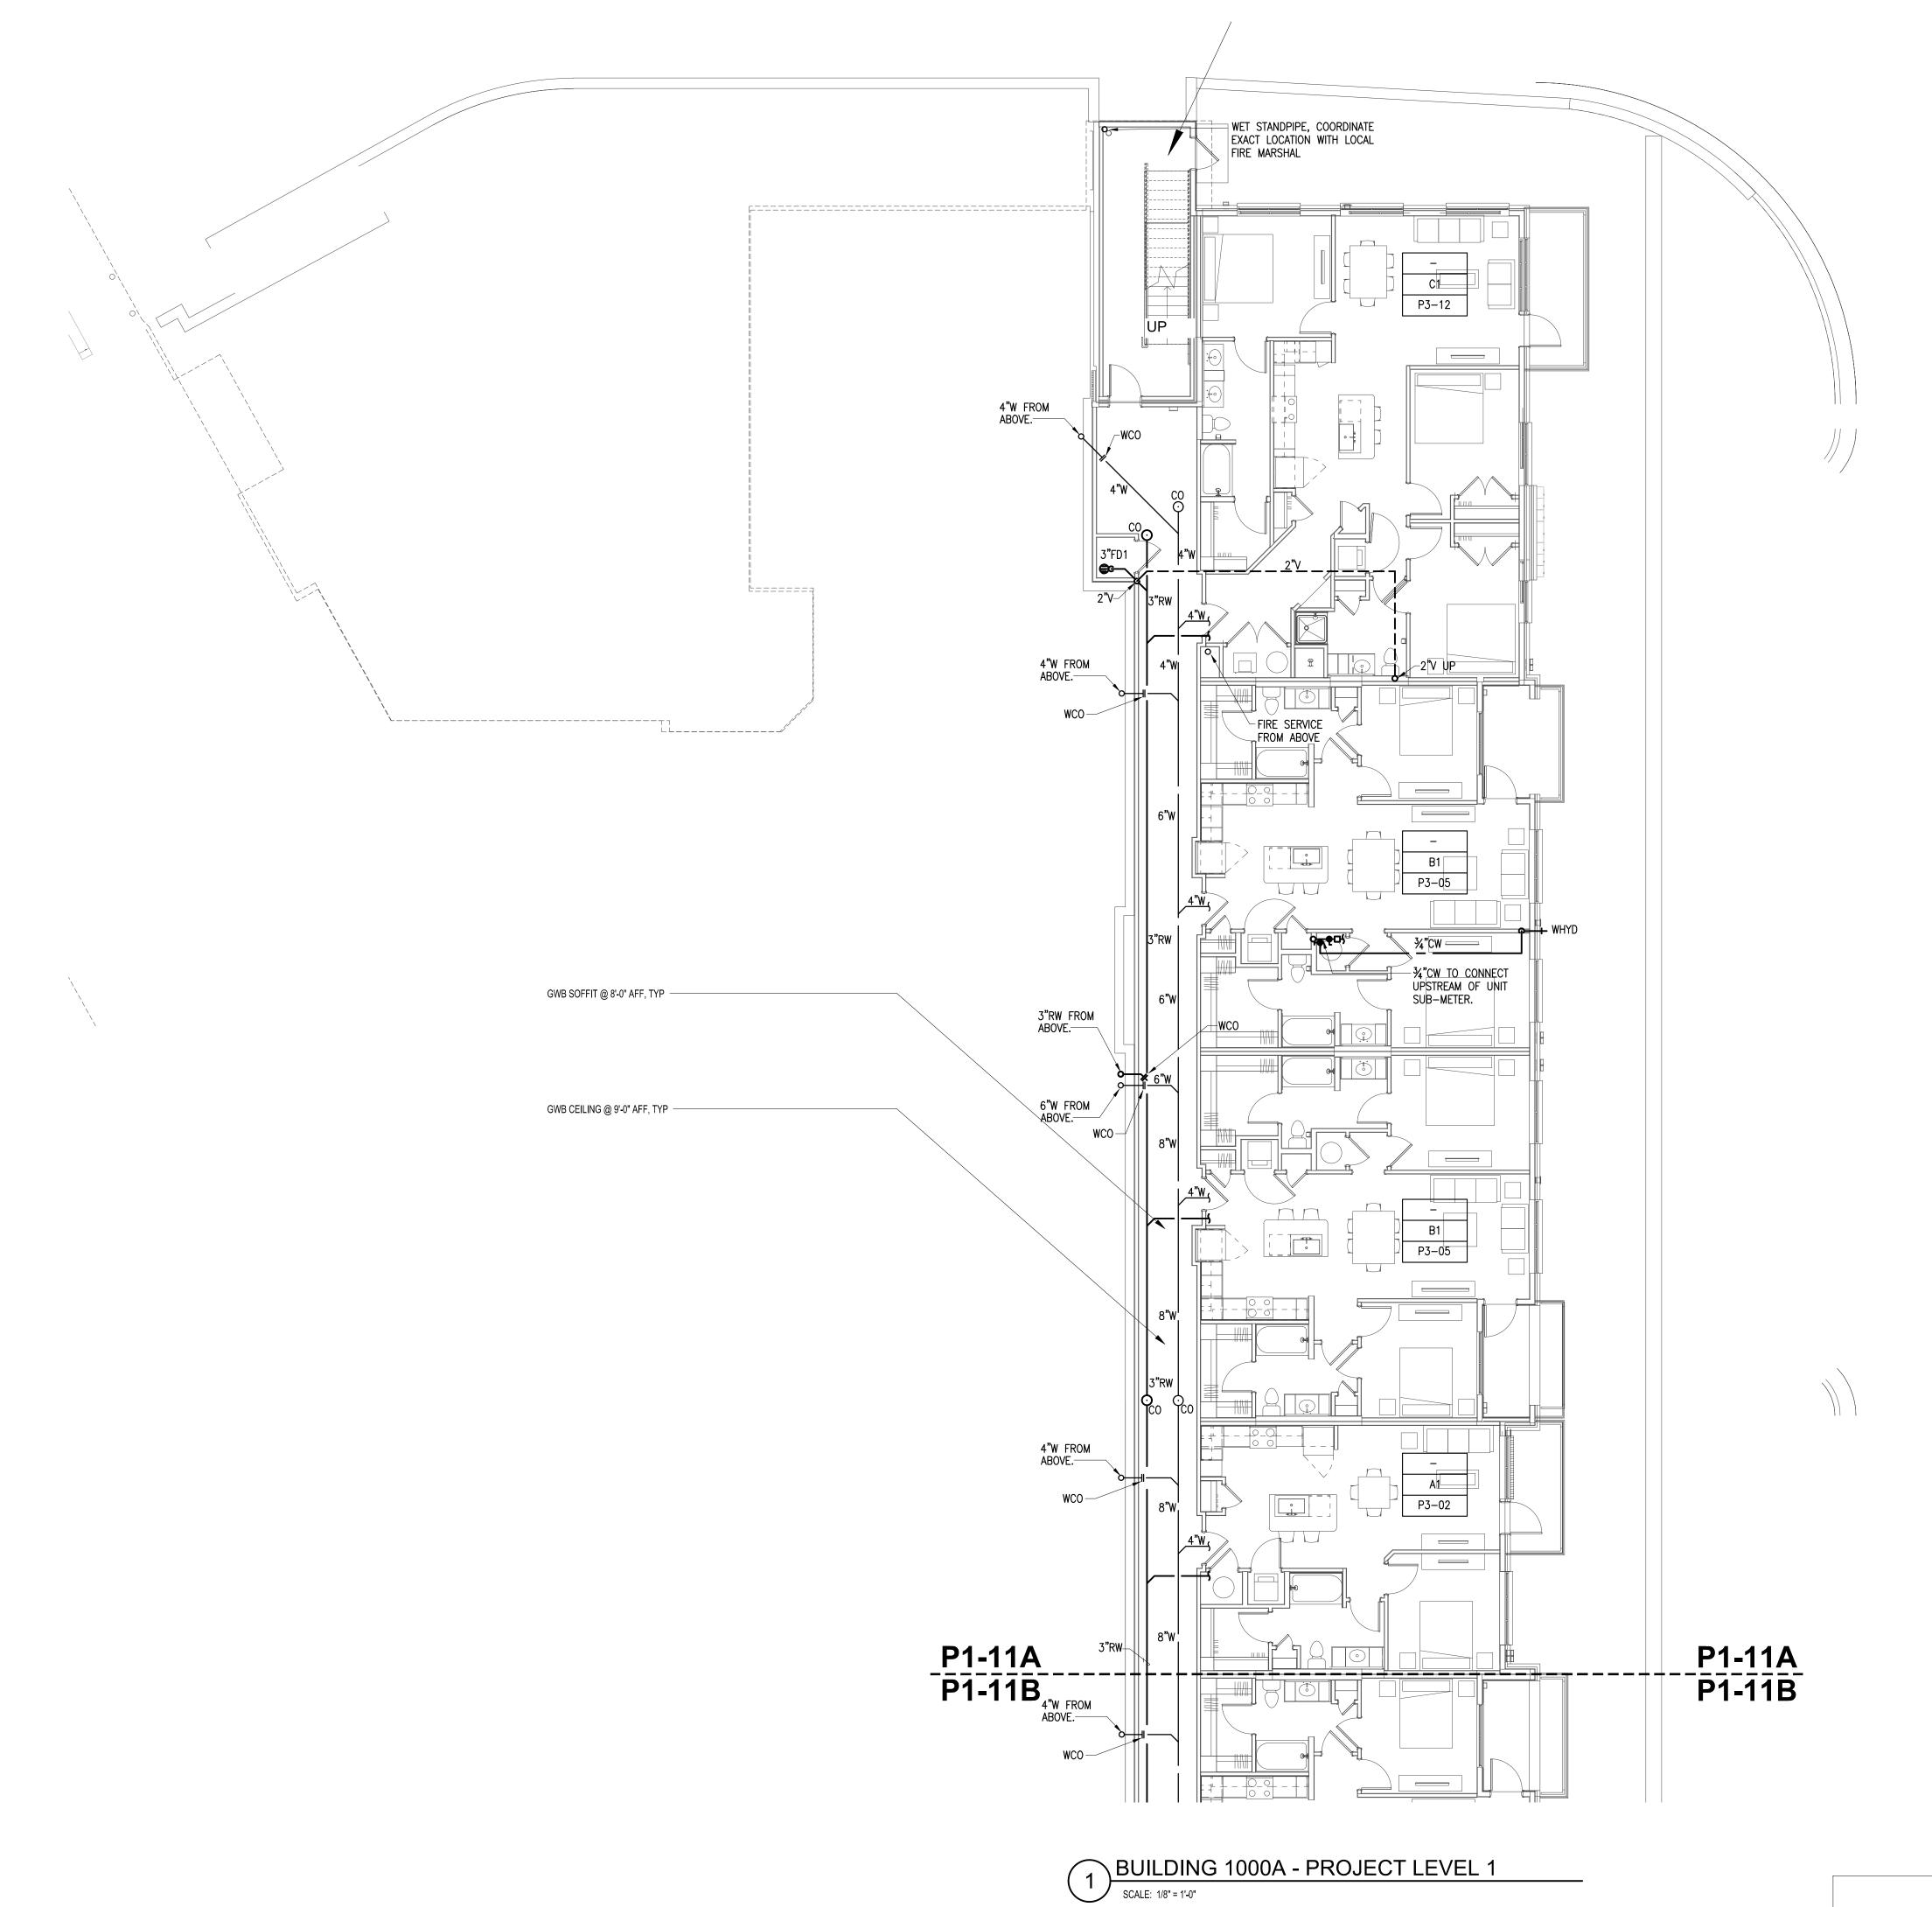

IZEV DI

SCALE: 1/8" = 1'-0"

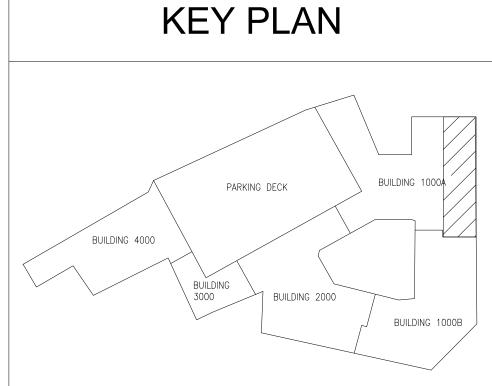


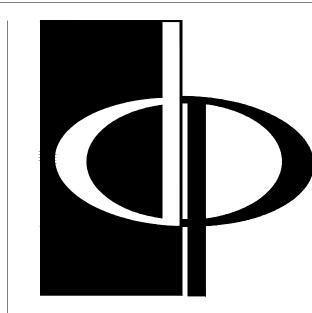

THE PRESTON
PARTNERSHIP, LLC
A MULTI-DISCIPLINARY DESIGN FIRM

SOUTH TERRACES
115 PERIMETER CENTER PLACE, SUITE 950
ATLANTA, GEORGIA 30346
TELEPHONE: 770 396 7248
FAX: 770 396 2945

WWW.THEPRESTONPARTNERSHIP.COM

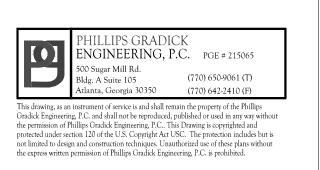

SEAL -



ROJECT -

REVEL AT THE BALLPARK PHASE II

2885 CRESCENT PKWY SMYRNA, GA 30080



ATLANTIC REALTY PARTNERS

3438 PEACHTREE ROAD SUITE 1425 ATLANTA, GA 30326

 CONCEPTUAL DESIGN
 8/21/15

 SD PROGRESS SET
 09/28/15

 GMP PRICING SET
 10/14/15

 FOUNDATION PACKAGE
 12/07/15

	05/22/201
	03/22/201
MILIMPED —	

DATE 05/22/2017

JOB NUMBER 1493101

DRAWN BY WJM

CHECKED BY CDF

SHEET TITLE

BUILDING 1000A PLAN -PROJECT LEVEL 1

P1-11A

30X42 © 2017 The Preston Partnership, LLC