NOTES:

1. SEE SHEETS PO-01, PO-02 AND PO-03 FOR GENERAL NOTES, SCHEDULES AND DETAILS.

2. SEE P-3XX SERIES FOR UNIT PLAN WASTE, VENT AND WATER PIPING.



THE PRESTON
PARTNERSHIP, LLC
A MULTI-DISCIPLINARY DESIGN FIRM

SOUTH TERRACES

115 PERIMETER CENTER PLACE, SUITE 950
ATLANTA, GEORGIA 30346
TELEPHONE: 770 396 7248
FAX: 770 396 2945

WWW.THEPRESTONPARTNERSHIP.COM



SEAL -



05

REVEL AT THE BALLPARK PHASE II
2885 CRESCENT PKWY

SMYRNA, GA 30080



ATLANTIC REALTY PARTNERS

3438 PEACHTREE ROAD SUITE 1425 ATLANTA, GA 30326

ISSUES & #\ REVISIONS	DATE
CONCEPTUAL DESIGN	8/21/15
SD PROGRESS SET	09/28/15
GMP PRICING SET	10/14/15
FOUNDATION PACKAGE	12/07/15
GMP PACKAGE	04/03/17
PERMIT SET	05/22/17
2 REV #2 GENERAL COORDINATION	07/25/17
-	

05/22/201	
149310	
WJI	
CD	


KEY PLAN

PARKING DECK

BUILDING 1000B PLAN -PROJECT LEVEL 2

P1-12B

MENTS
© 2017 The Preston Partnership, LLC

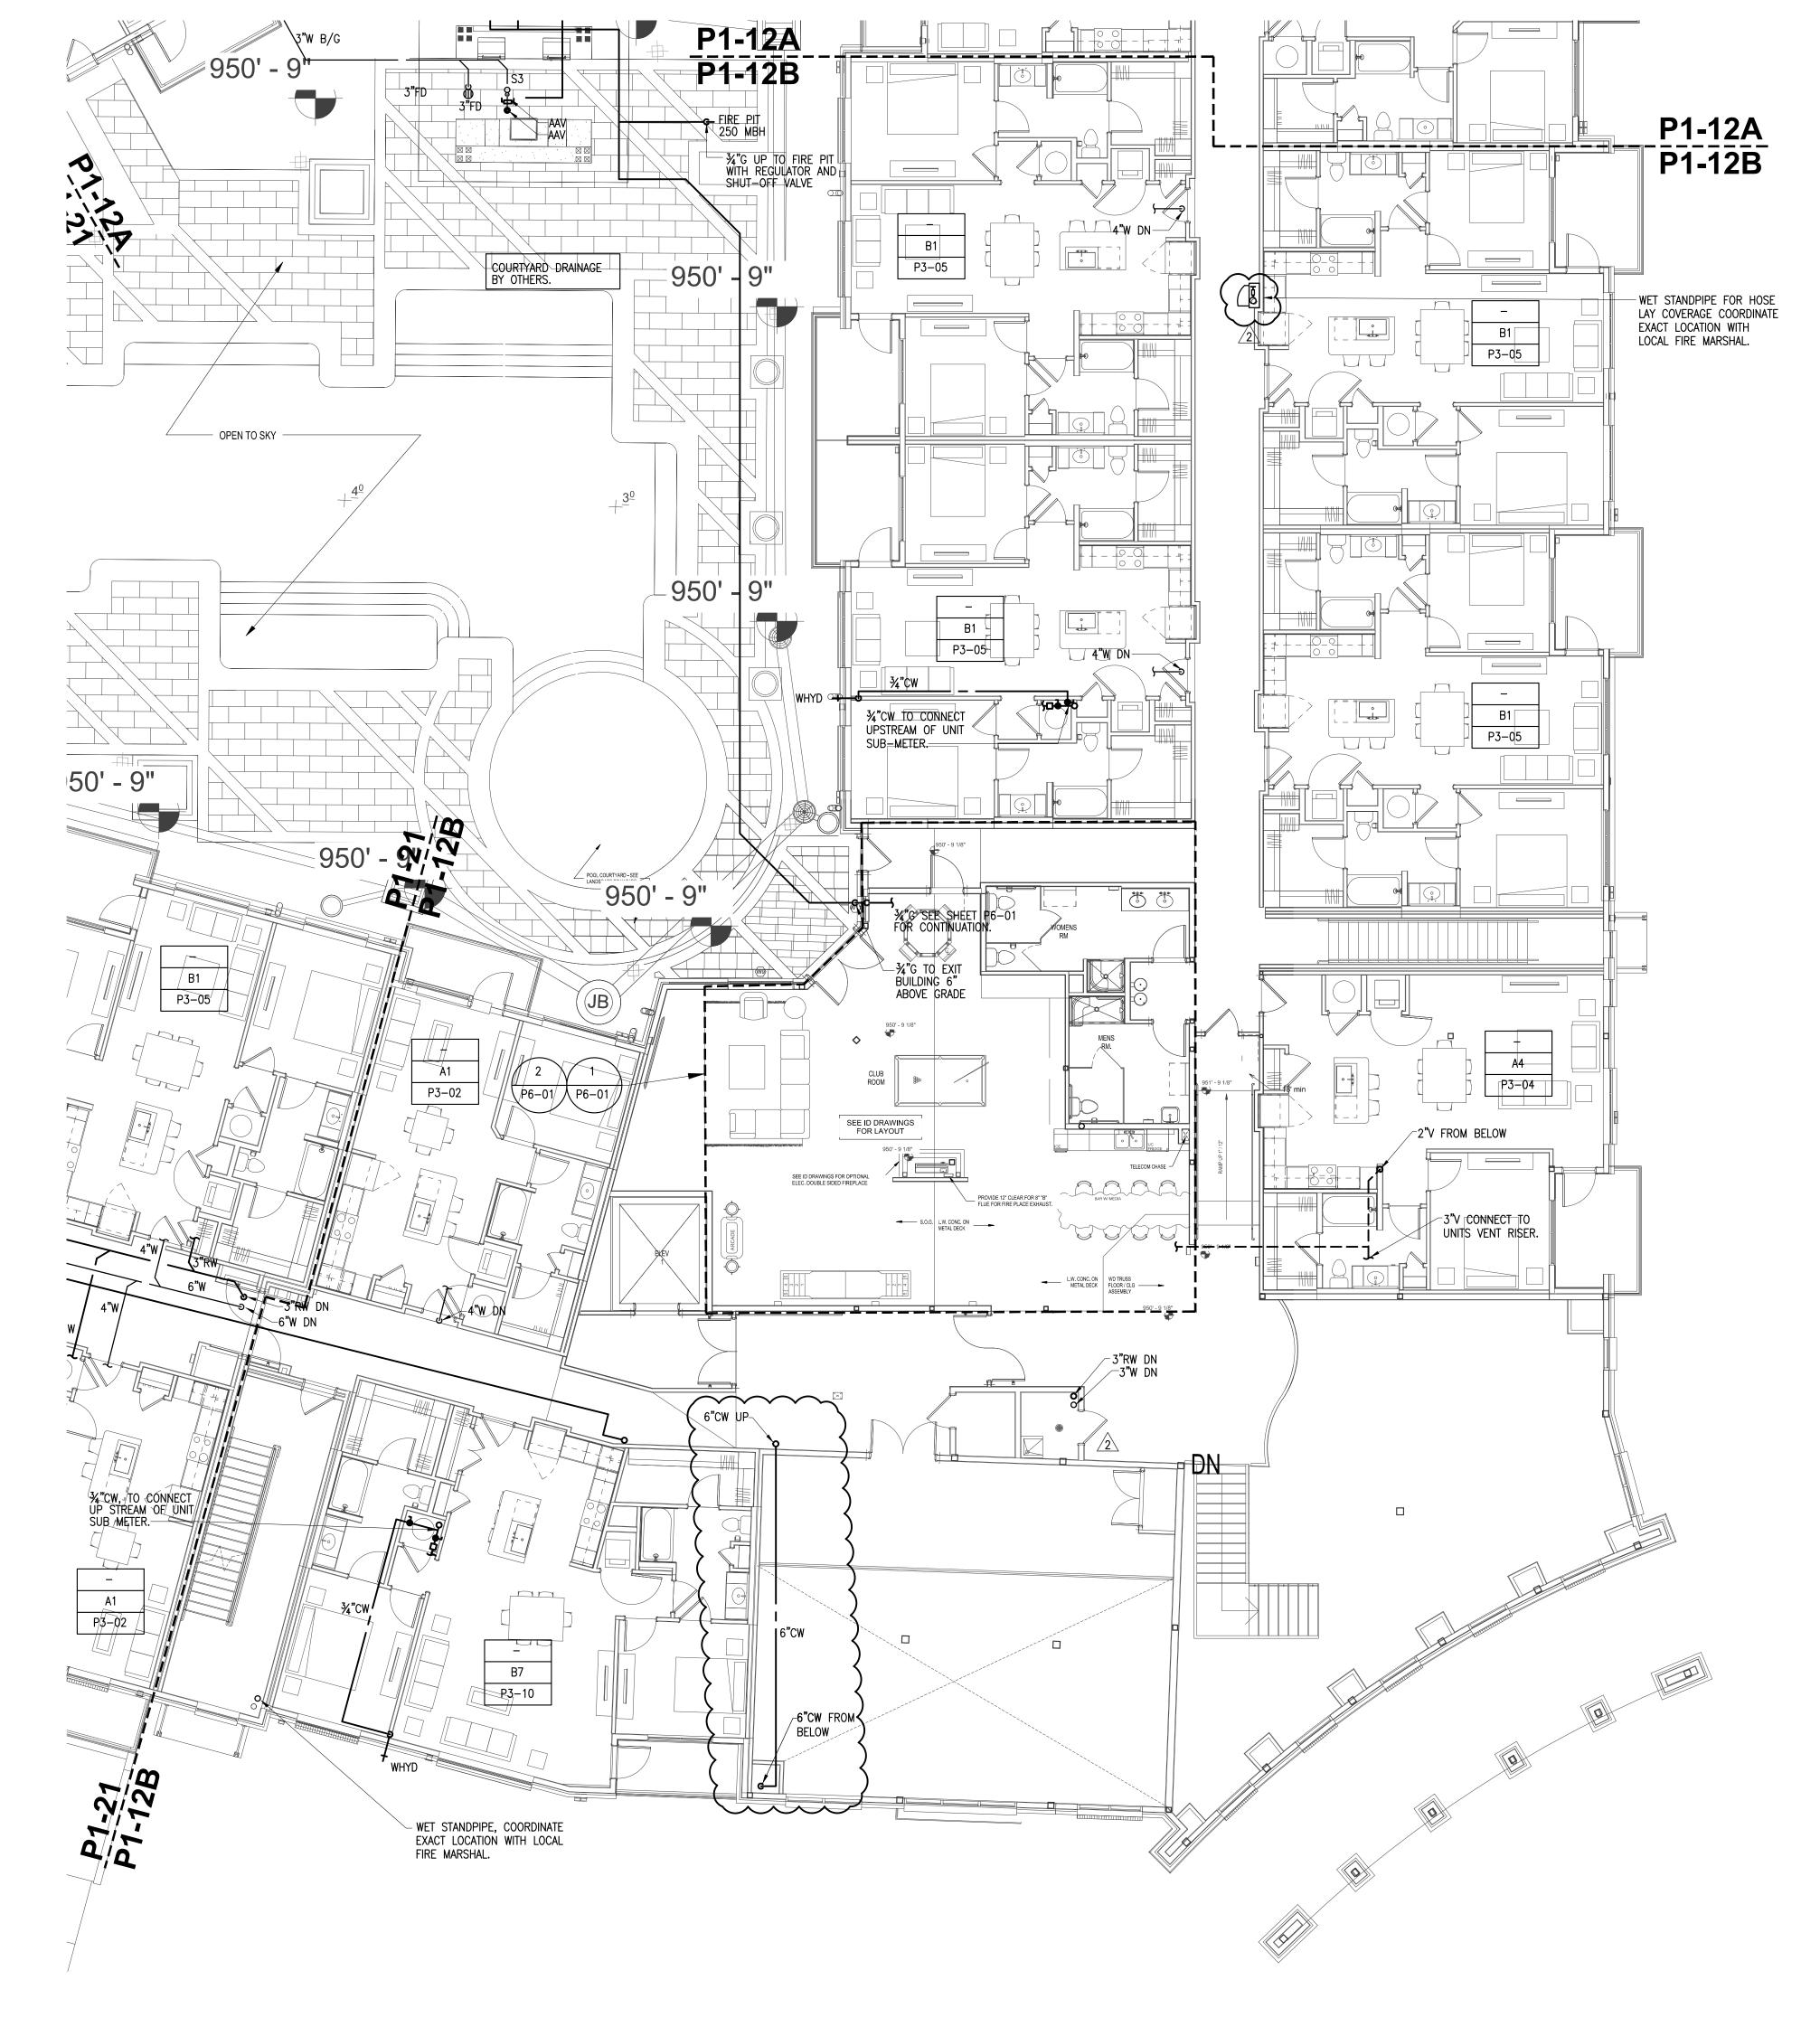

BUILDING 1000B - PROJECT LEVEL 2

SCALE: 1/8" = 1'-0"