


NOTES: NOTES:
SEE SHEETS P0-01, P0-02 AND P0-03 FOR GENERAL NOTES, SCHEDULES AND DETAILS.
SEE P-3XX SERIES FOR UNIT PLAN WASTE, VENT AND WATER PIPING.

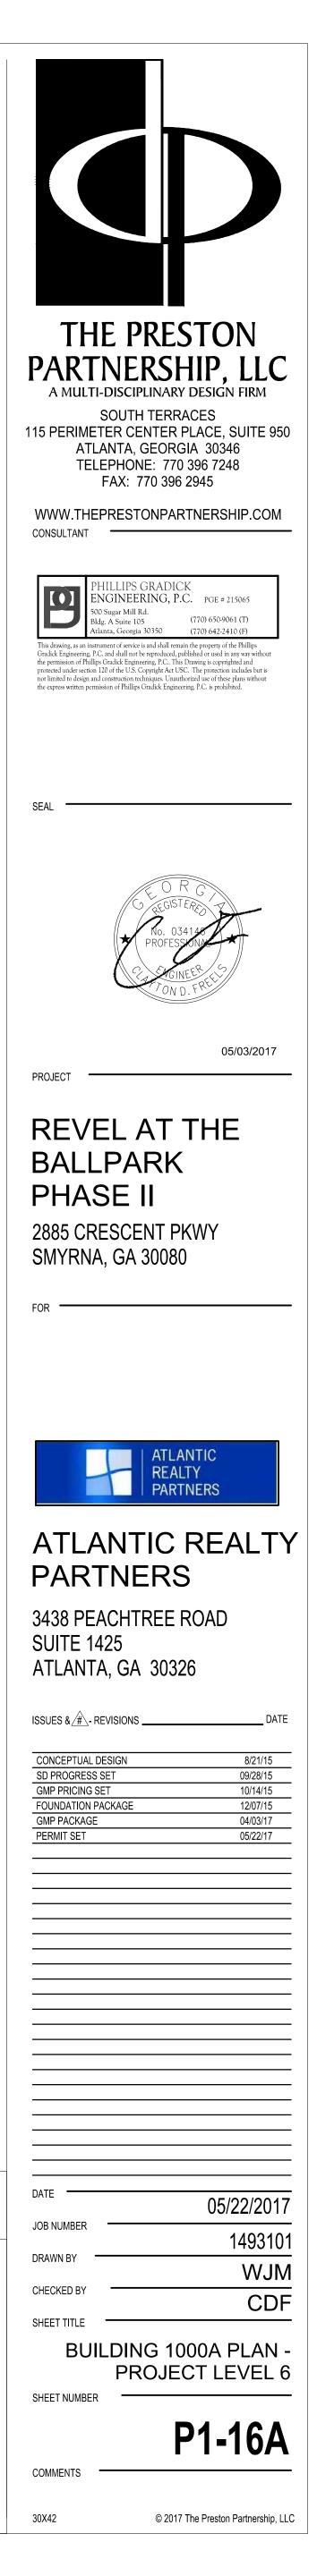

BUILDING 1000A /

BUILDING 1000B

PARKING DECK

BUILDING 2000