



NOTES:
1. SEE SHEETS P0-01, P0-02 AND P0-03 FOR GENERAL NOTES, SCHEDULES AND DETAILS.
2. SEE P-3XX SERIES FOR UNIT PLAN WASTE, VENT AND WATER PIPING.

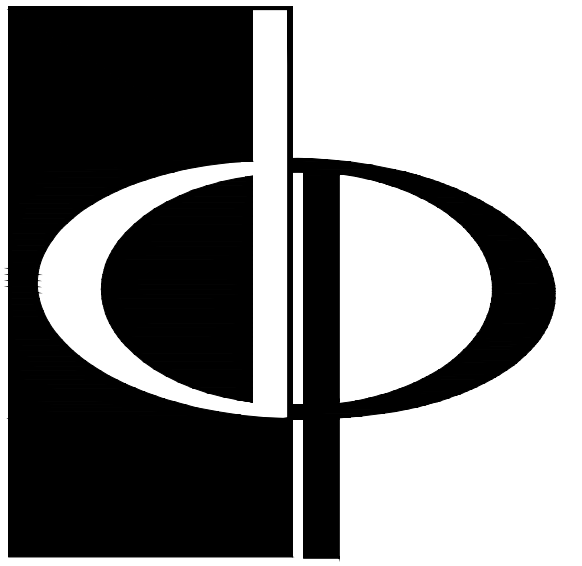

1 BUILDING 3000 PROJECT LEVEL 5
SCALE: 1/8" = 1'-0"

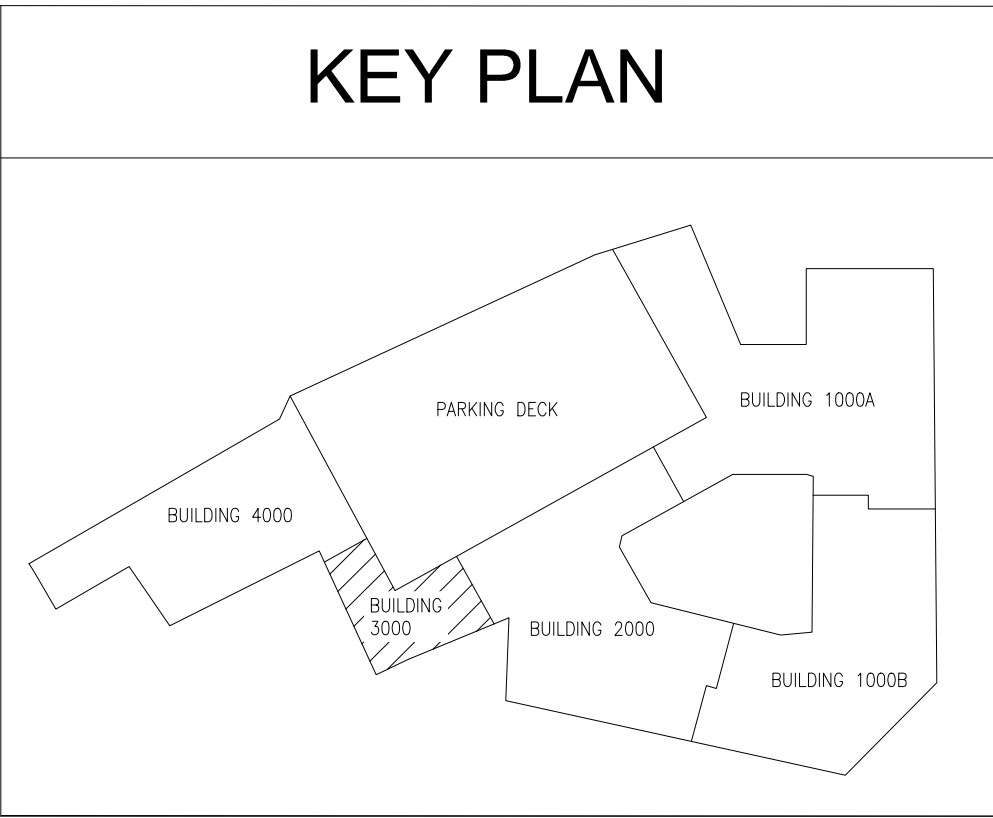

**THE PRESTON
PARTNERSHIP, LLC**
A MULTI-DISCIPLINARY DESIGN FIRM

SOUTH TERRACES
115 PERIMETER CENTER PLACE, SUITE 950
ATLANTA, GEORGIA 30346
TELEPHONE: 770.396.7248
FAX: 770.396.2945

WWW.THEPRESTONPARTNERSHIP.COM
CONSULTANT

**PHILLIPS GRADICK
ENGINEERING, P.C.** PCL# 215045
500 Super Mile Rd.
Atlanta, Georgia 30328 (770) 650-0001 (T)
(770) 650-3410 (F)

This drawing, and all information contained herein, is the property of Phillips Gradick Engineering, P.C. and shall not be reproduced, published or used in any way without the permission of Phillips Gradick Engineering, P.C. This drawing is copyrighted and protected under section 17 of the U.S. Copyright Act 1976. The permission is granted to use this drawing for design and construction purposes. Unauthorized use of this drawing without the express written permission of Phillips Gradick Engineering, P.C. is prohibited.

SEAL



PROJECT 05/03/2017

**REVEL AT THE
BALLPARK
PHASE II**
2885 CRESCENT PKWY
SMYRNA, GA 30080

FOR



**ATLANTIC REALTY
PARTNERS**

3438 PEACHTREE ROAD
SUITE 1425
ATLANTA, GA 30326

ISSUES & REVISIONS DATE

CONCEPTUAL DESIGN	8/21/15
50% PROGRESS SET	09/28/15
GMP PRICING SET	10/14/15
FOUNDATION PACKAGE	12/07/15
GMP PACKAGE	04/03/17
PERMIT SET	05/22/17

DATE 05/22/2017

JOB NUMBER 1493101

DRAWN BY WJM

CHECKED BY CDF

SHEET TITLE

**BUILDING 3000 PLAN -
PROJECT LEVEL 5**

SHEET NUMBER

P1-34

COMMENTS