



11/02/2017 4:50:43 PM V:\015085-Cone 15 Phase II\MECH\2017\UNSATISFACTORY\1-101483101-Cone 15 L R\14-Corridor



1 BUILDING 4000 PROJECT LEVEL 9
SCALE: 1/8" = 1'-0"

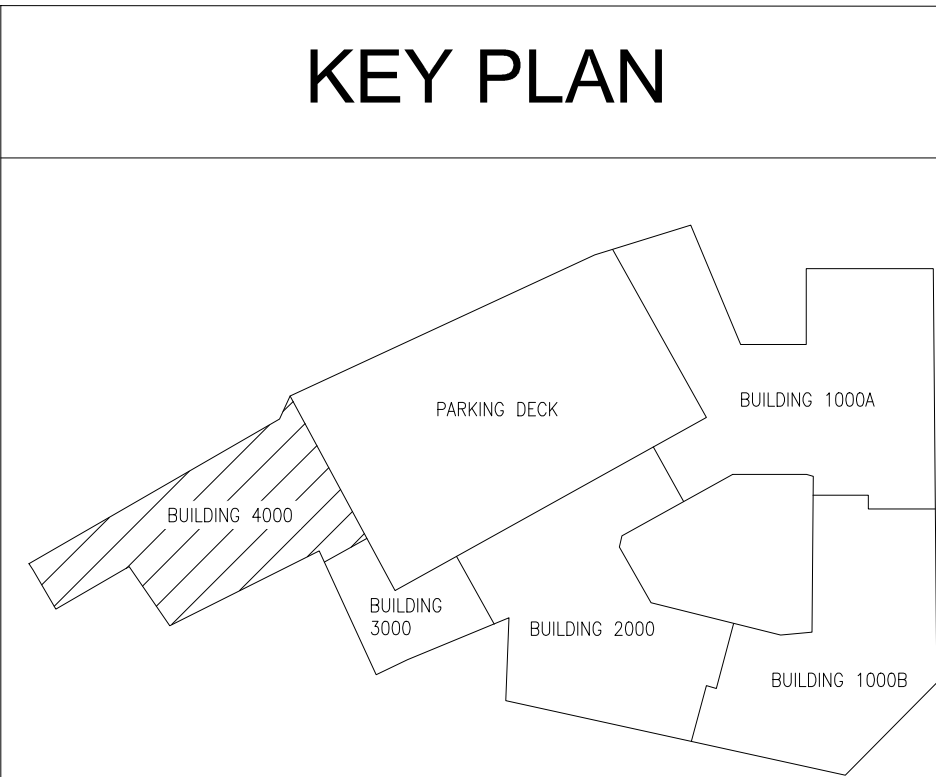

- NOTES:
1. SEE SHEETS P0-01, P0-02 AND P0-03 FOR GENERAL NOTES, SCHEDULES AND DETAILS.
 2. SEE P-3XX SERIES FOR UNIT PLAN WASTE, VENT AND WATER PIPING.

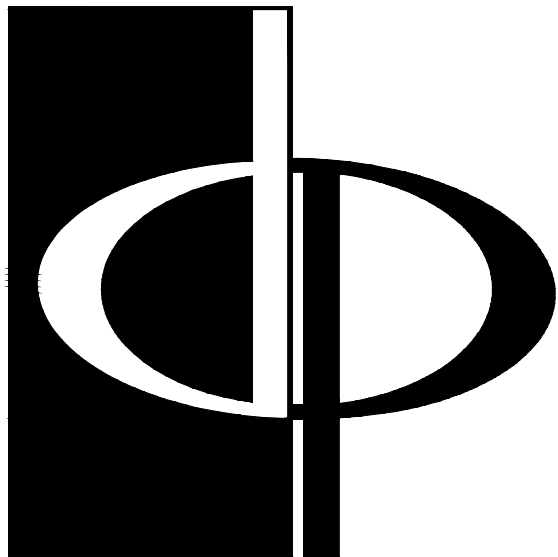

THE PRESTON
PARTNERSHIP, LLC
A MULTI-DISCIPLINARY DESIGN FIRM

SOUTH TERRACES
115 PERIMETER CENTER PLACE, SUITE 950
ATLANTA, GEORGIA 30346
TELEPHONE: 770.396.7248
FAX: 770.396.2945

WWW.THEPRESTONPARTNERSHIP.COM
CONSULTANT



SEAL



PROJECT 05/03/2017

REVEL AT THE
BALLPARK
PHASE II
2885 CRESCENT PKWY
SMYRNA, GA 30080

FOR



ATLANTIC REALTY
PARTNERS

3438 PEACHTREE ROAD
SUITE 1425
ATLANTA, GA 30326

ISSUES & REVISIONS DATE

CONCEPTUAL DESIGN	8/21/15
SD PROGRESS SET	09/28/15
GMP PRICING SET	10/14/15
FOUNDATION PACKAGE	12/07/15
GMP PACKAGE	04/03/17
PERMIT SET	05/22/17

DATE 05/22/2017

JOB NUMBER 1493101

DRAWN BY WJM

CHECKED BY CDF

SHEET TITLE

BUILDING 4000 PLAN -
PROJECT LEVEL 9

SHEET NUMBER

P1-46

COMMENTS

30X42 © 2017 The Preston Partnership, LLC