





SOUTH TERRACES
5 PERIMETER CENTER PLACE, SUITE 950
ATLANTA, GEORGIA 30346
TELEPHONE: 770 396 7248
FAX: 770 396 2945

WWW.THEPRESTONPARTNERSHIP.COM
CONSULTANT

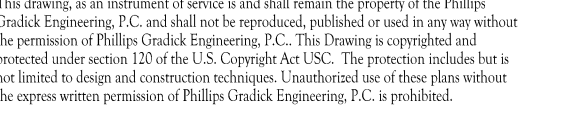

_____EAL

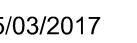

PROJECT _____

REVEL AT THE BALLPARK PHASE II

885 CRESCENT PKWY
SMYRNA, GA 30080

OR _____



438 PEACHTREE ROAD
SUITE 1425
ATLANTA, GA 30326

SUES &  - REVISIONS _____ DATE _____

CONCEPTUAL DESIGN	8/21/15
50% DESIGN PROGRESS SET	09/28/15
50% GMP PRICING SET	10/14/15
50% FOUNDATION PACKAGE	12/07/15
50% GMP PACKAGE	04/03/17
50% PERMIT SET	05/22/17

[illegible]

DATE 05/09/2017

1493101


WJIM
 COVER BY _____

SHEET TITLE _____

PROJECT | LEVEL 4

111-03

© 2017 The Preston Partnership, LLC

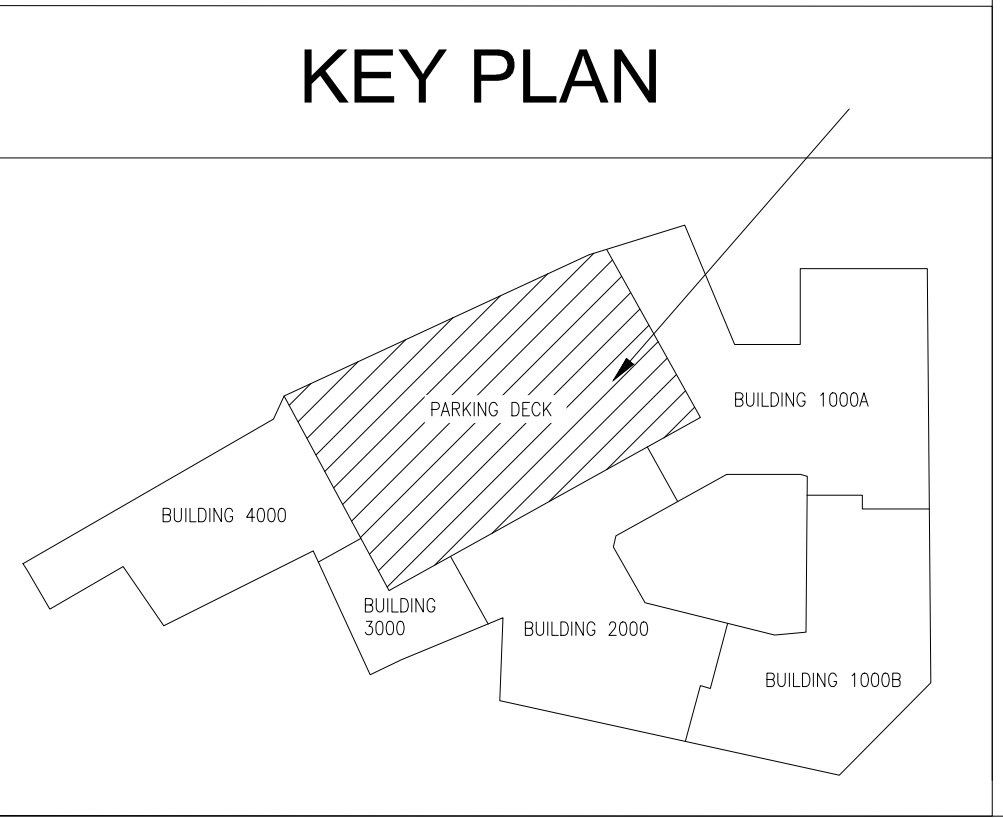

1 PARKING DECK PROJECT LEVEL 4
SCALE: 1/8" = 1'-0"

SCALE: 1/8" = 1'-0"

V:\215065 - Circle 75 Phase II\REVIT\ver2014\LINKS\ARCH2015-11-10\1493101 - Circle 75 II_R14-Central.vrt