




SOUTH TERRACES
5 PERIMETER CENTER PLACE, SUITE 950
ATLANTA, GEORGIA 30346
TELEPHONE: 770 396 7248
FAX: 770 396 2945

WWW.THEPRESTONPARTNERSHIP.COM
CONSULTANT

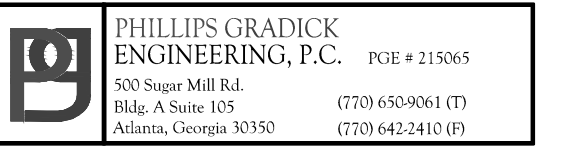

_____EAL



03/2017

PROJECT _____

REVEL AT THE BALLPARK PHASE II

885 CRESCENT PKWY
SMYRNA, GA 30080

OR _____



ATLANTIC REALTY
PARTNERS

438 PEACHTREE ROAD
SUITE 1425
ATLANTA, GA 30326

SUES &  - REVISIONS _____ DATE _____

CONCEPTUAL DESIGN	8/21/15
SD PROGRESS SET	09/28/15
SMP PRICING SET	10/14/15
FOUNDATION PACKAGE	12/07/15
SMP PACKAGE	04/03/17
PERMIT SET	05/22/17

DATE 05/22/2017

1493101

RAWN BY _____

CHECKED BY _____

1555 33.5 CDF

PARKING DECK PLAN

PARKING DECK PLAN -
PROJECT LEVEL 5

SHEET NUMBER _____

Prison


PP1-04

COMMENTS _____

© 2017 The Preston Partnership, LLC



KEY PLAN

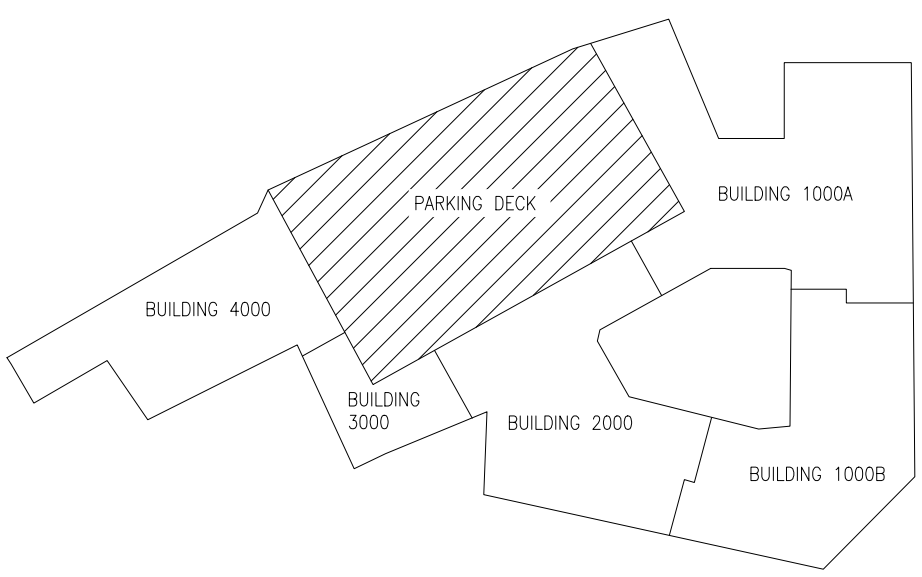

1 PARKING DECK PROJECT LEVEL 5
SCALE: 1/8" = 1'-0"