
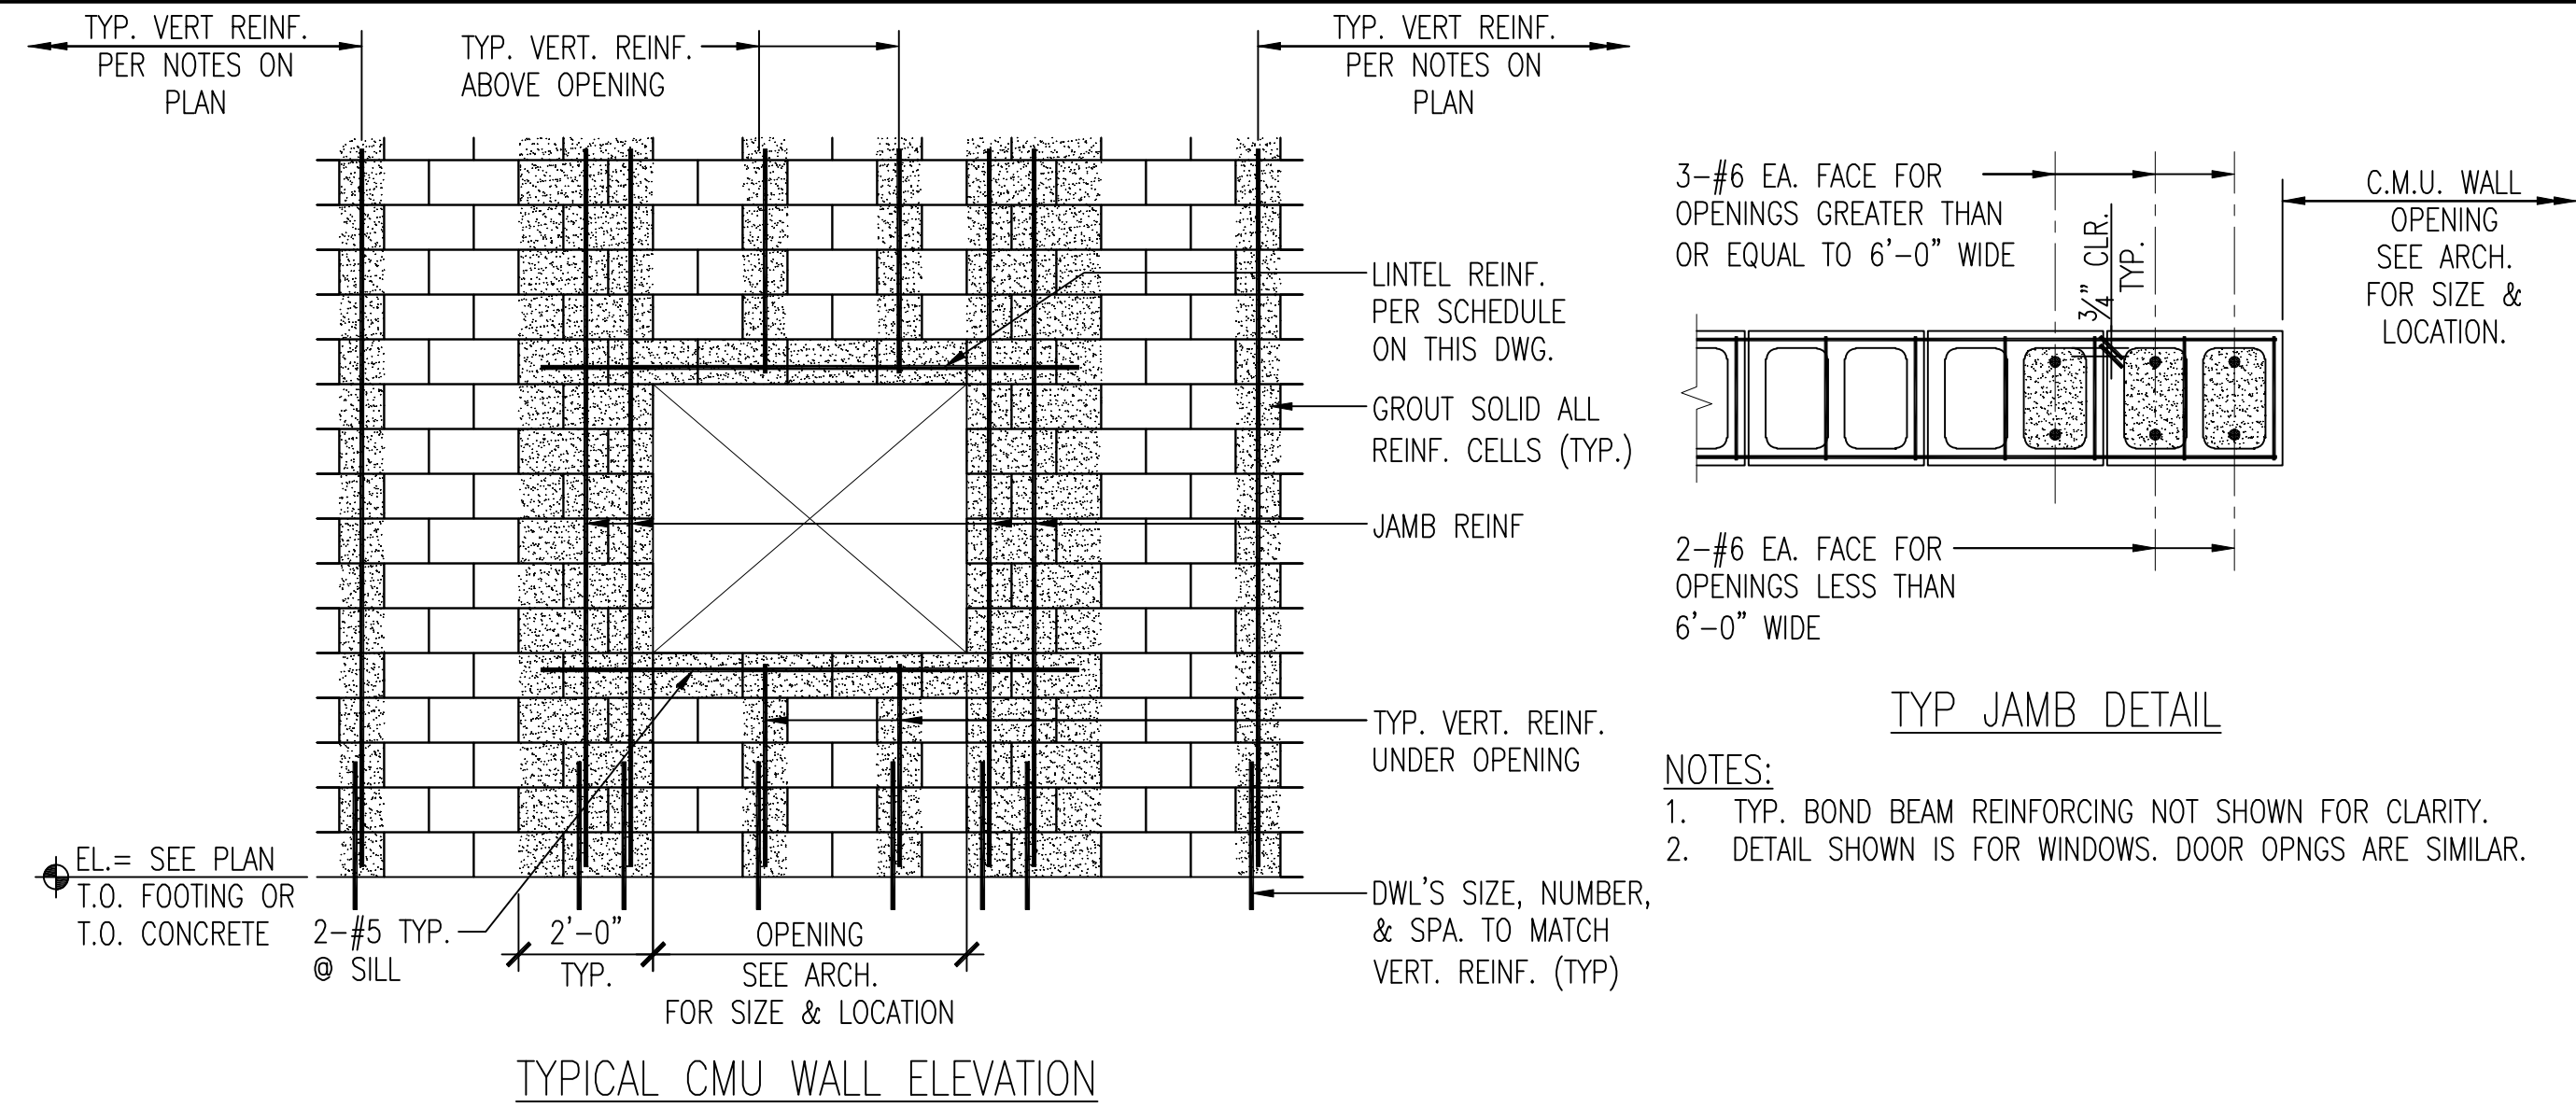


17 HAUNCH DETAIL
SCALE: 1" = 1'-0"


CONCRETE BLOCK LINTEL SCHEDULE				
CLEAR SPAN	WIDTH	DEPTH	REINF.	
< 6'-0"	6"	8"	1-#5	
< 6'-0"	8"	8"	2-#5	
6'-1" - 7'-1"	8"	8"	2-#6	
7'-1" - 10'-0"	8"	16"	2-#6	
< 6'-0"	12"	8"	2-#5	
6'-1" - 7'-1"	12"	8"	2-#7	
7'-1" - 10'-0"	12"	16"	2-#7	

- NOTES:
1. LINTELS SUPPORT WEIGHT OF WALL ONLY. NO SUPERIMPOSED LOADS.
 2. USE MIN. 2500 PSI GROUT IN LINTEL BLOCK.
 3. MINIMUM BEARING 8" EACH END.
 4. GROUT BEARING CELL SOLID FROM FOUND TO FRAMING ABOVE, AND PROVIDE 1-#5 FULL HEIGHT CONTINUOUS BAR.


13 TYPICAL DETAIL - RUNNING BOND NON-LOAD BEARING C.M.U. LINTEL SCHEDULE
SCALE: 3/4" = 1'-0"

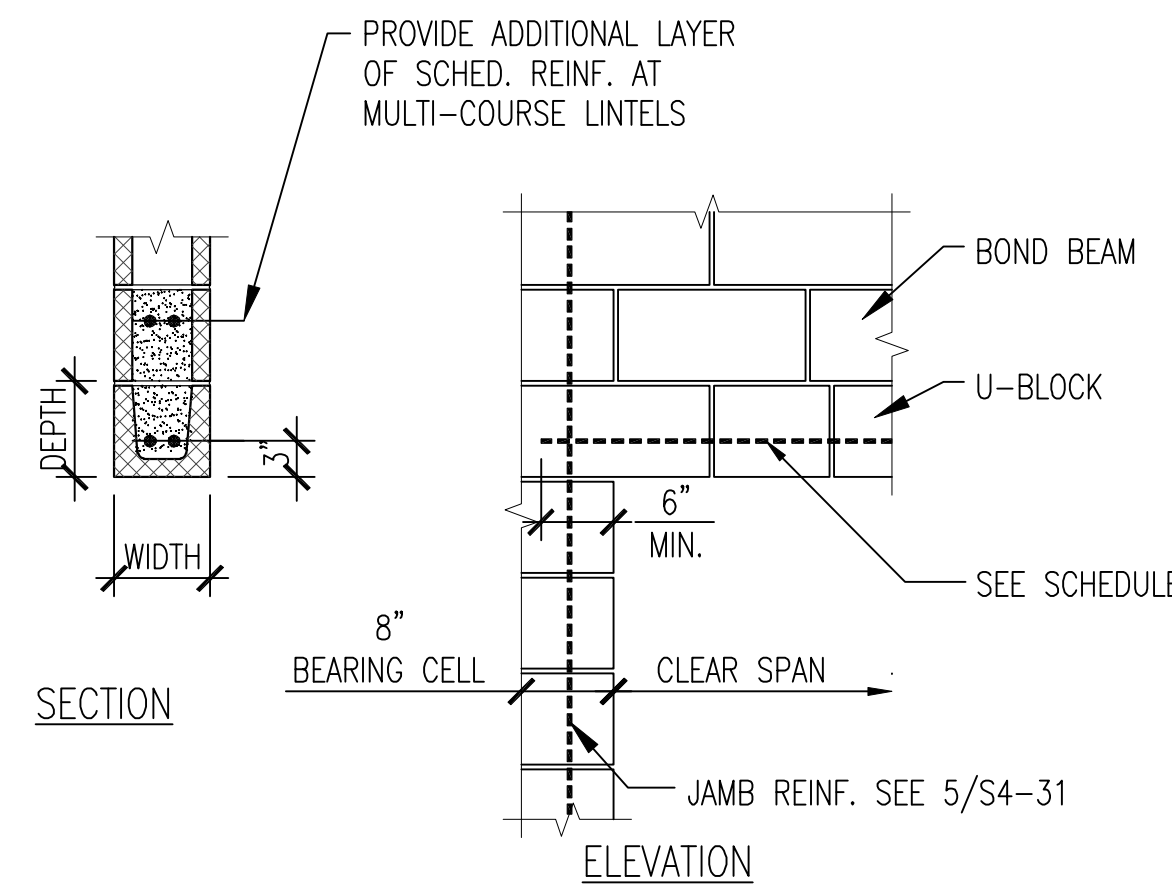


5 TYPICAL DETAIL - RUNNING BOND C.M.U. WALL OPENING
SCALE: 3/4" = 1'-0"

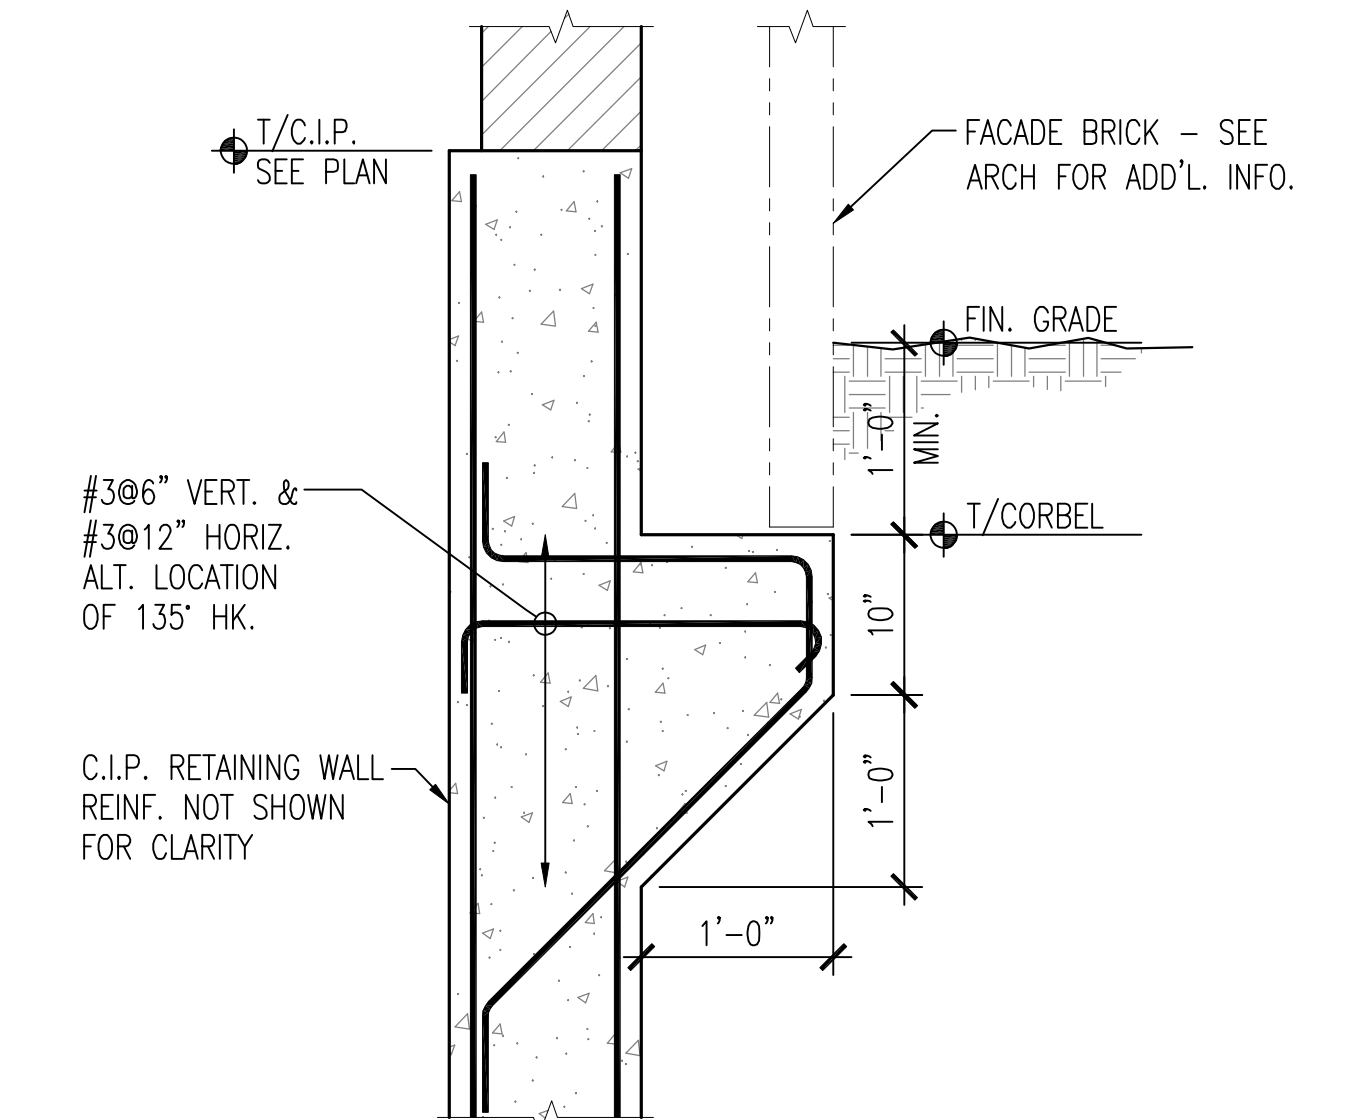


18 SECTION AT FACADE BRICK CORBEL
SCALE: 1" = 1'-0"

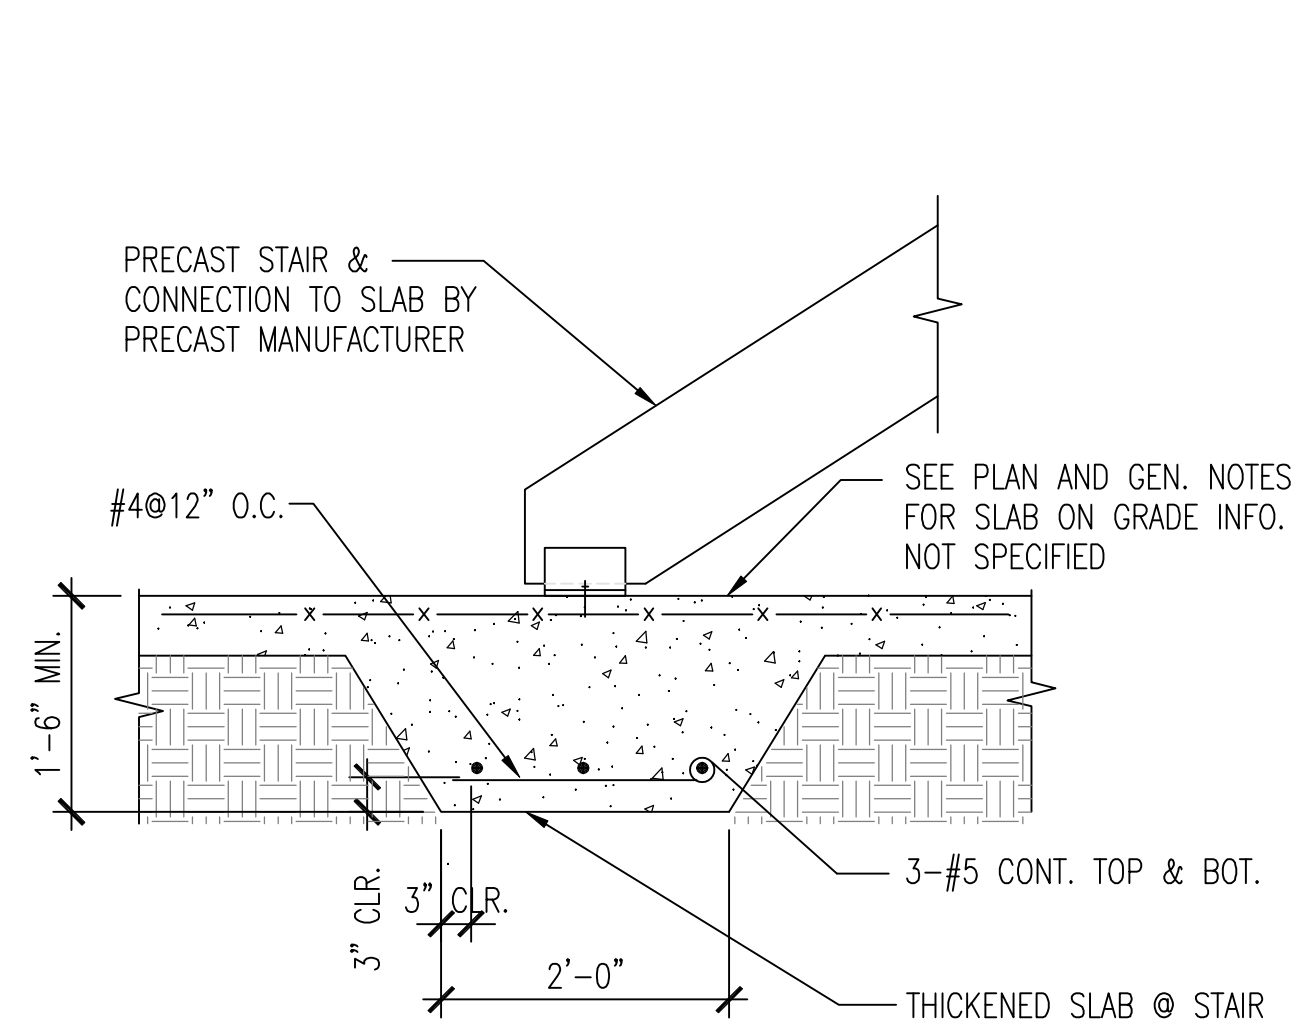


14 TYPICAL THICKENED SLAB @ STAIR DETAIL
SCALE: 3/4" = 1'-0"

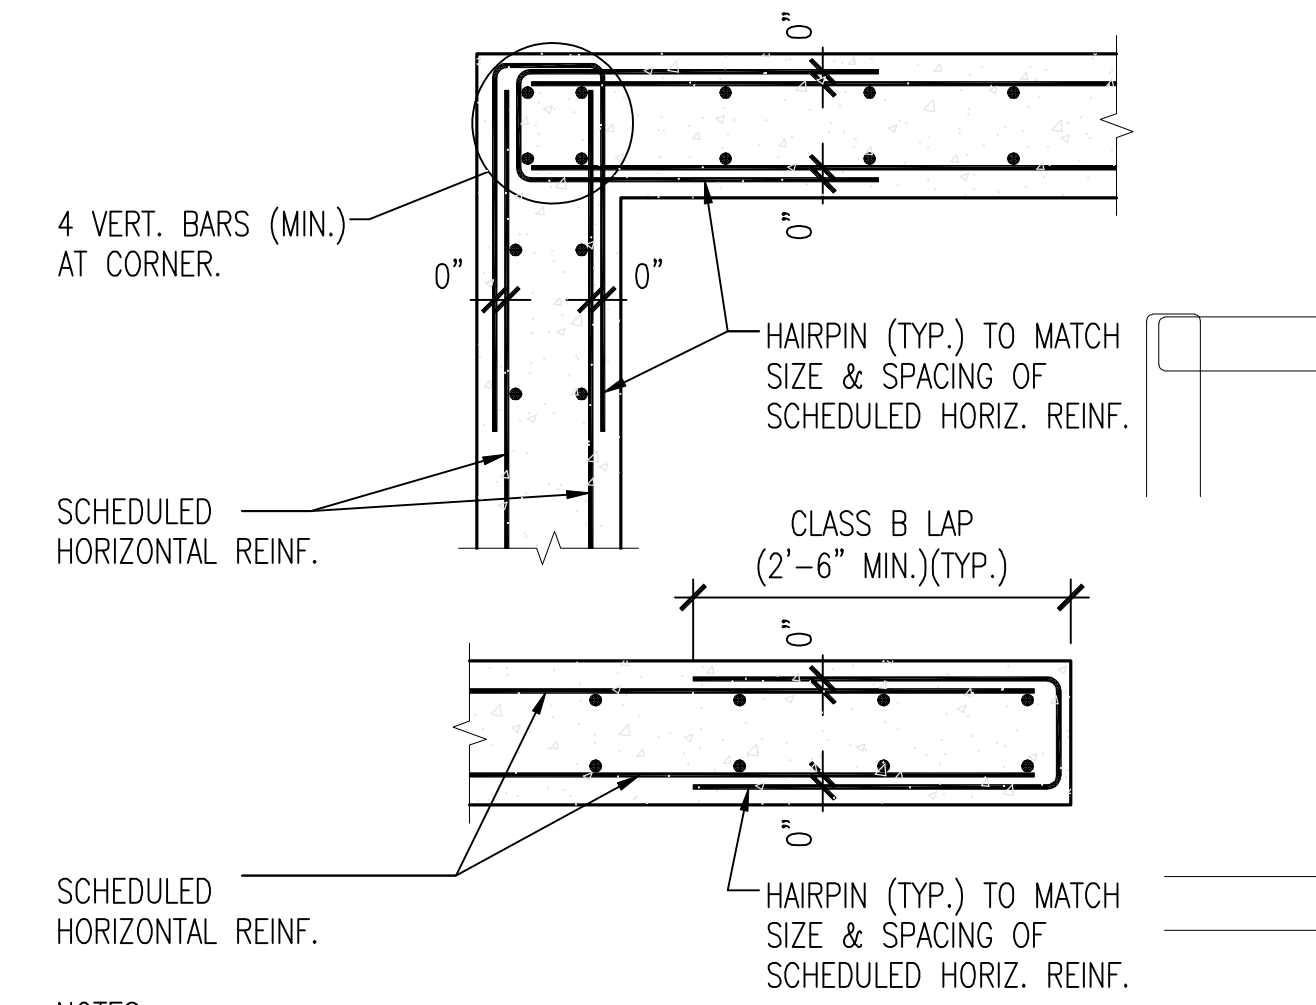


10 CONCRETE FOUNDATION WALL REINFORCING STEEL AT CORNERS AND ENDS (PLAN VIEW)
SCALE: 3/4" = 1'-0"

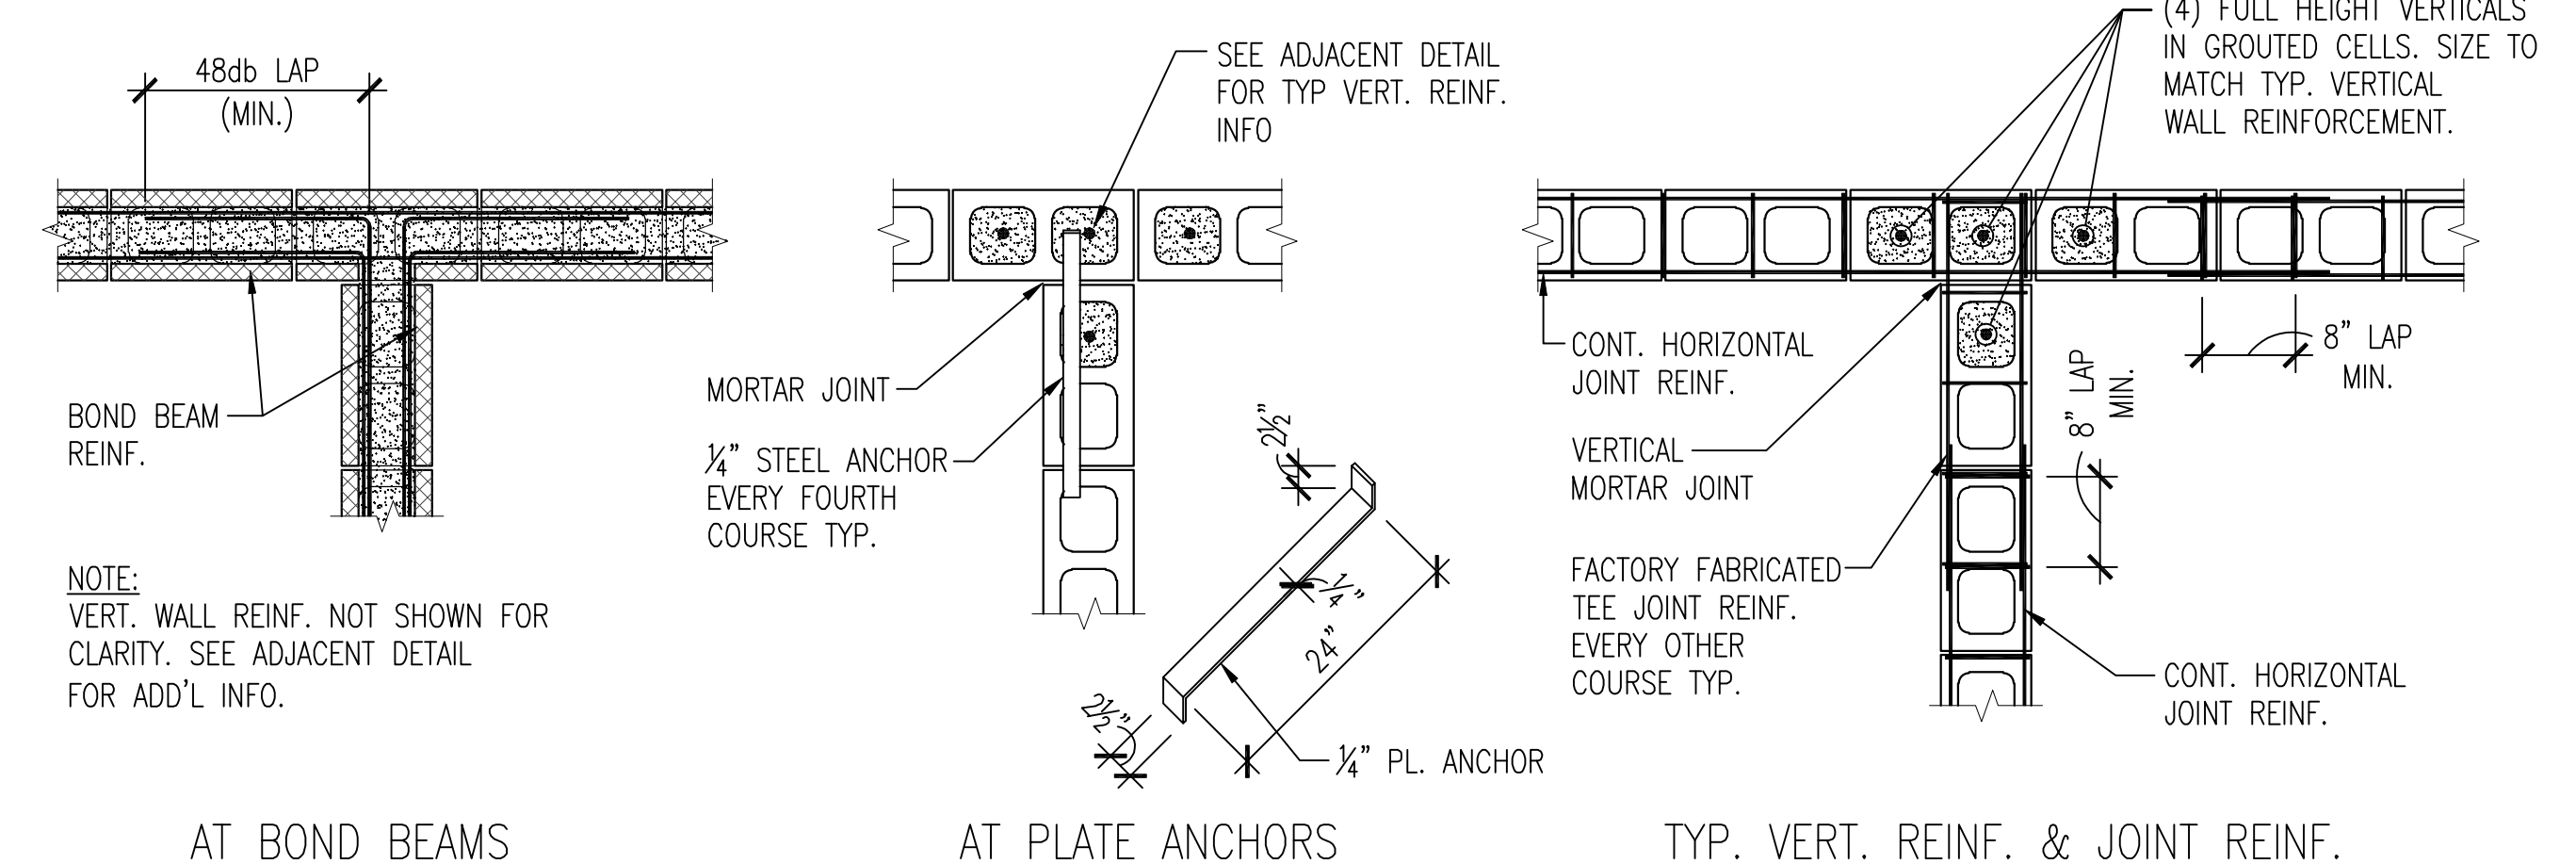


6 TYPICAL DETAIL - C.M.U. WALL INTERSECTION
SCALE: 3/4" = 1'-0"

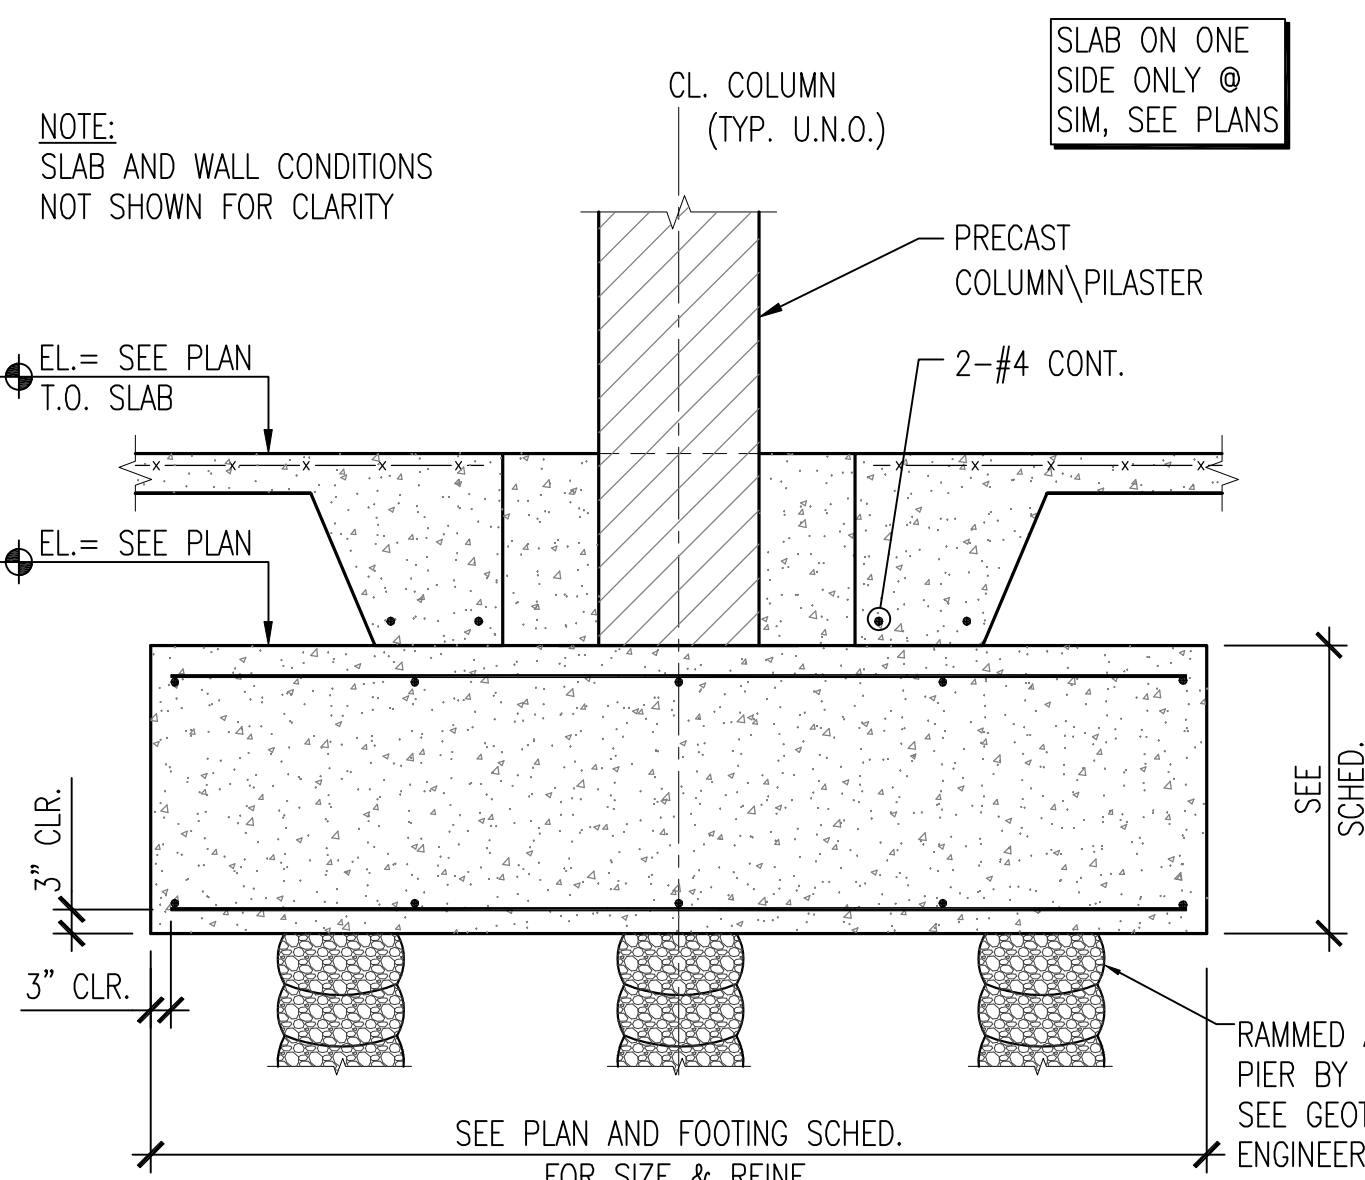


19 FOOTING AT PILASTER/PRECAST COLUMN
SCALE: 1/2" = 1'-0"

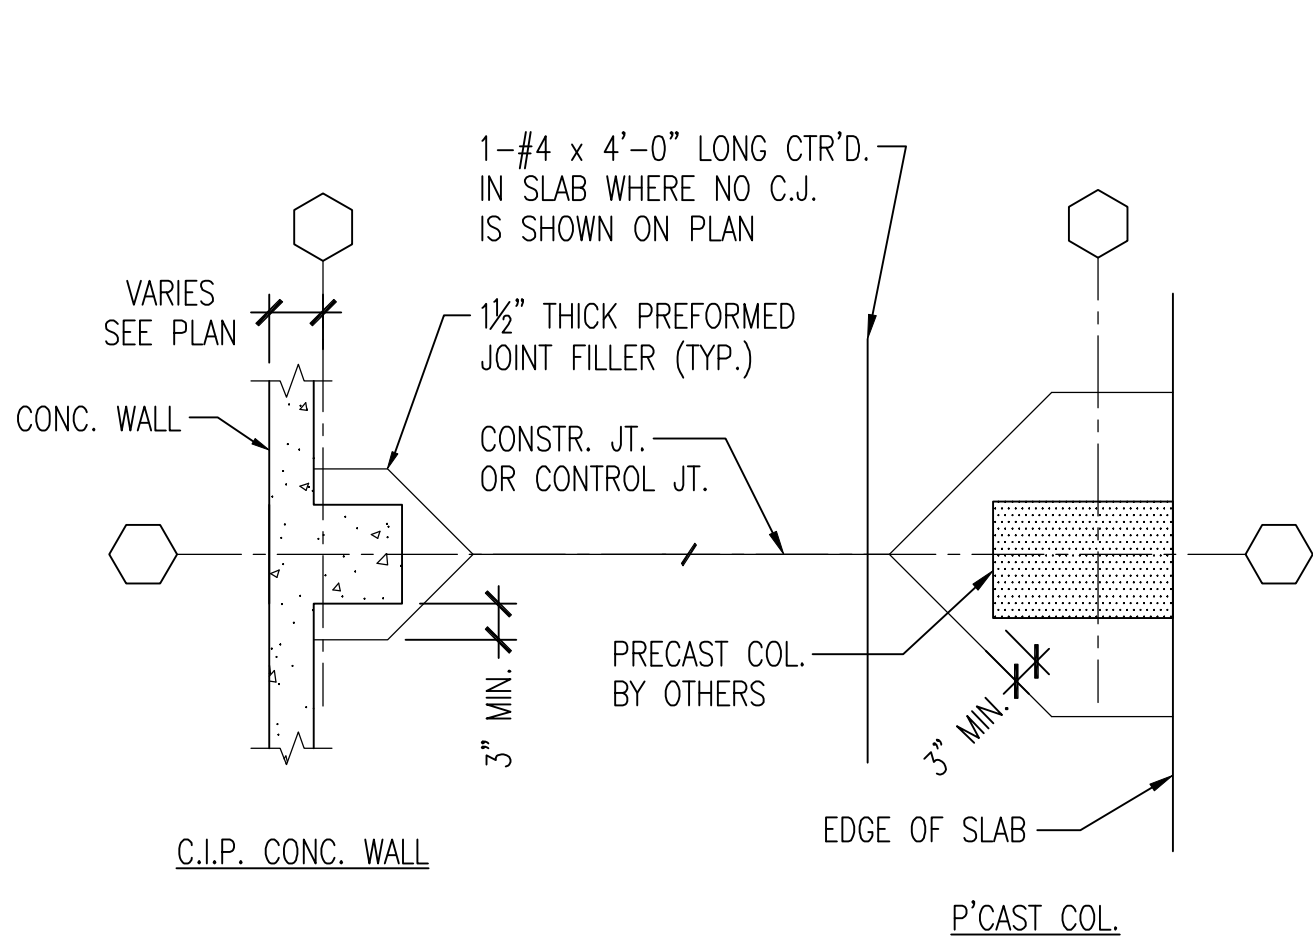


15 TYPICAL SLAB ON GRADE POUR JOINTS AT PRECAST COLUMNS
SCALE: 3/4" = 1'-0"

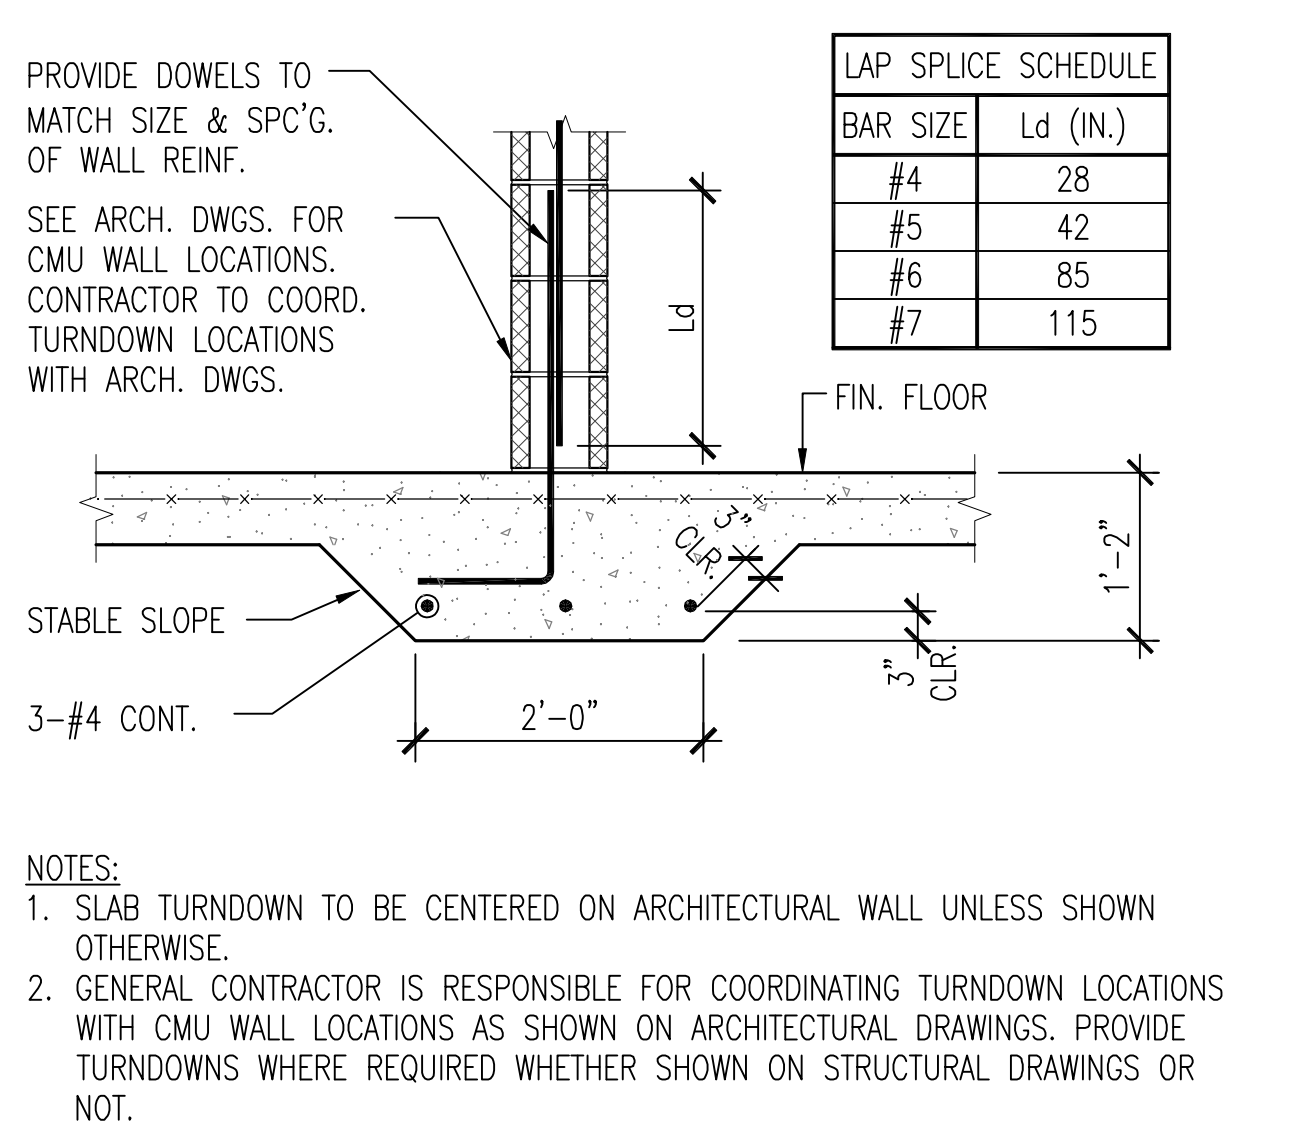


11 TYPICAL DETAIL - SLAB ON GRADE TURNDOWN AT NON-LOAD BEARING CMU WALL
SCALE: 3/4" = 1'-0"

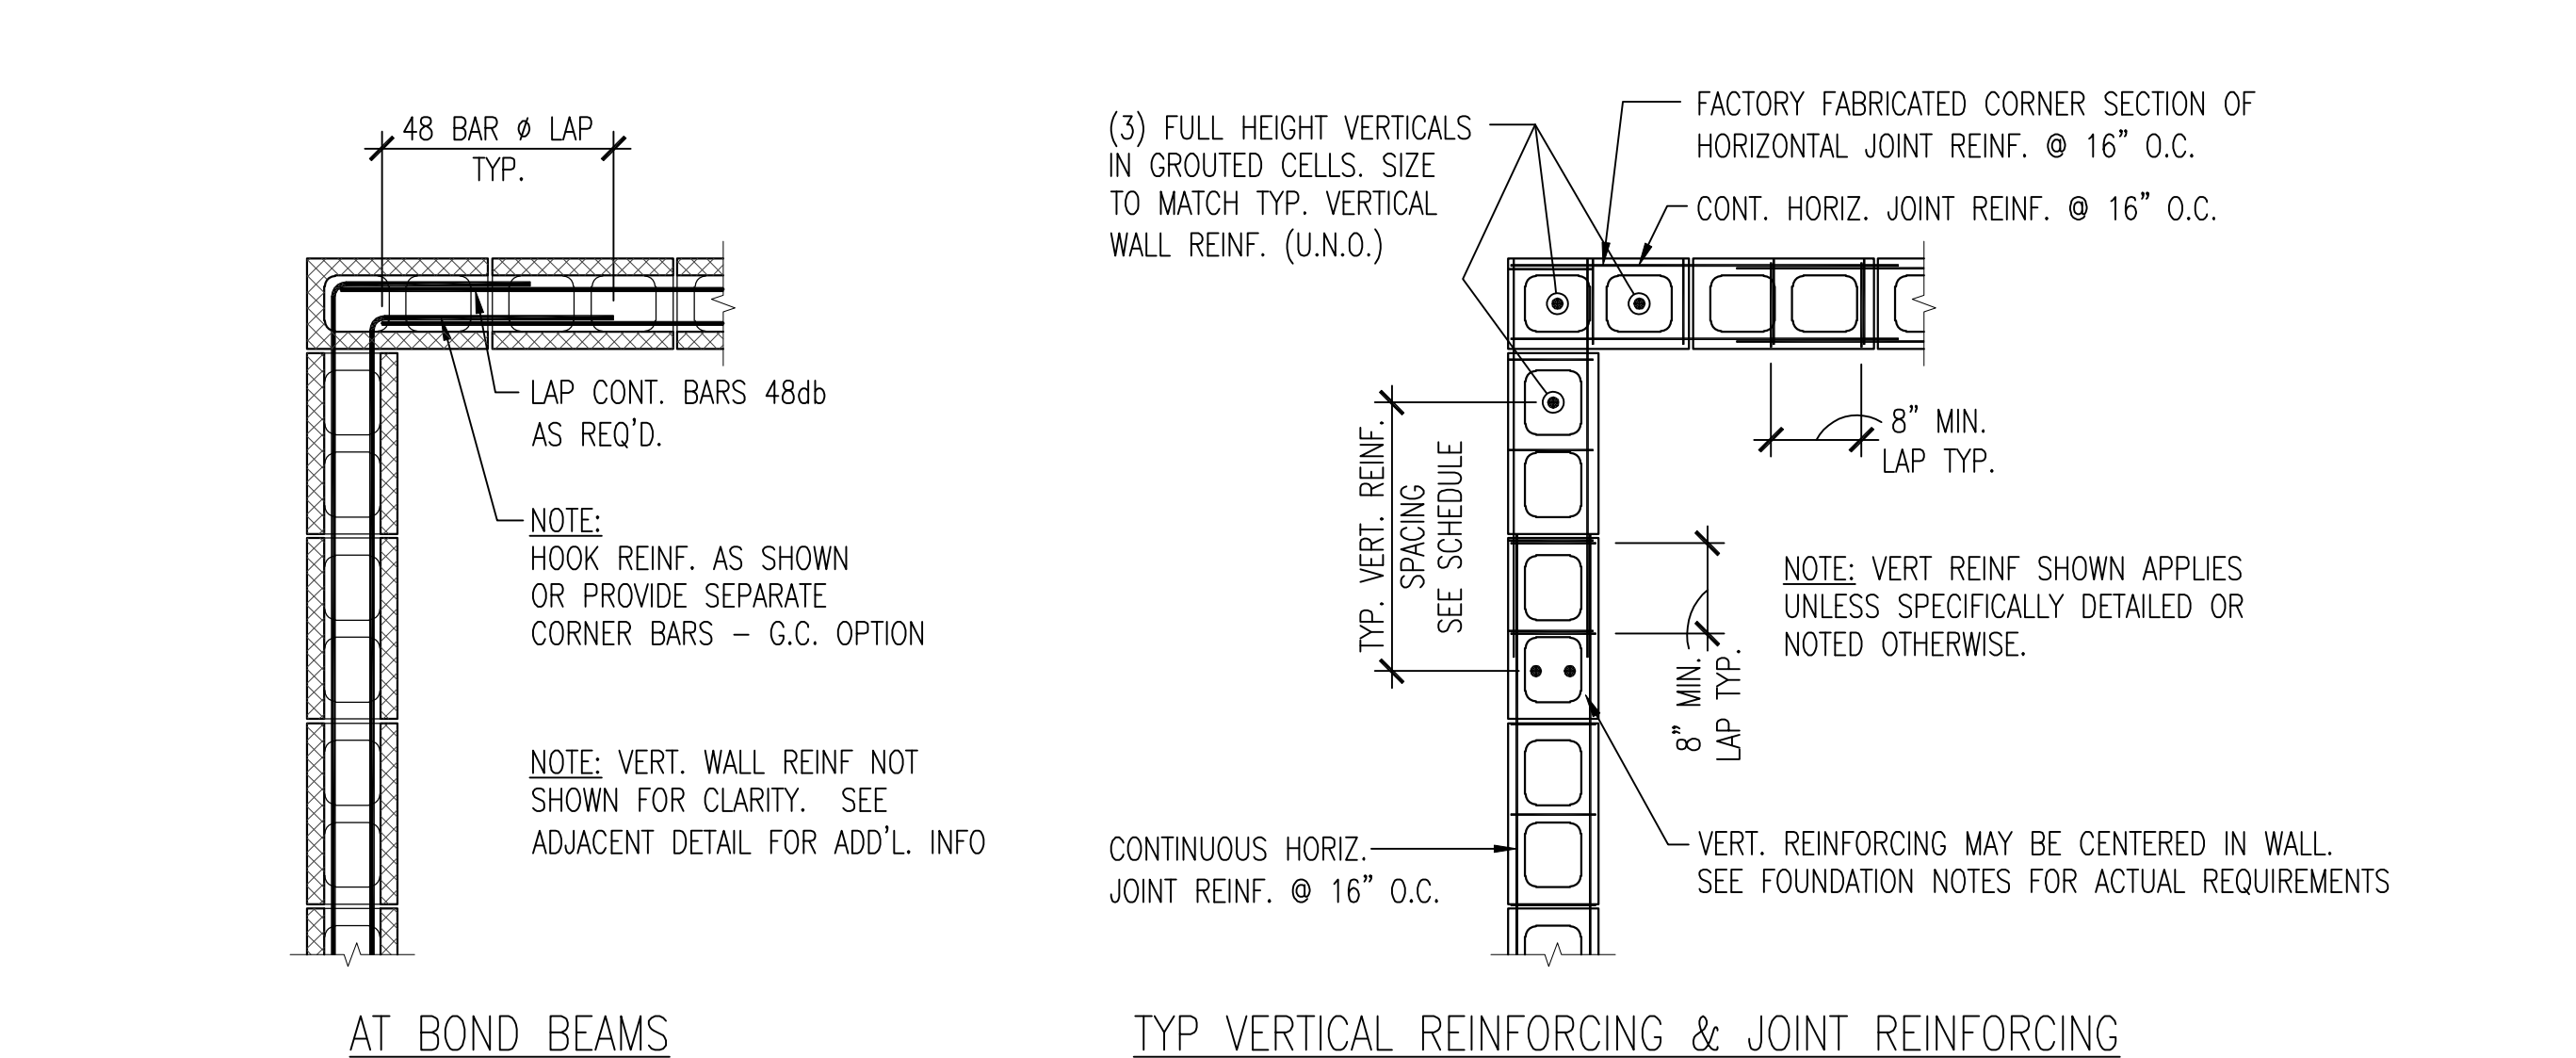


7 TYPICAL C.M.U. WALL CORNER DETAILS
SCALE: 3/4" = 1'-0"

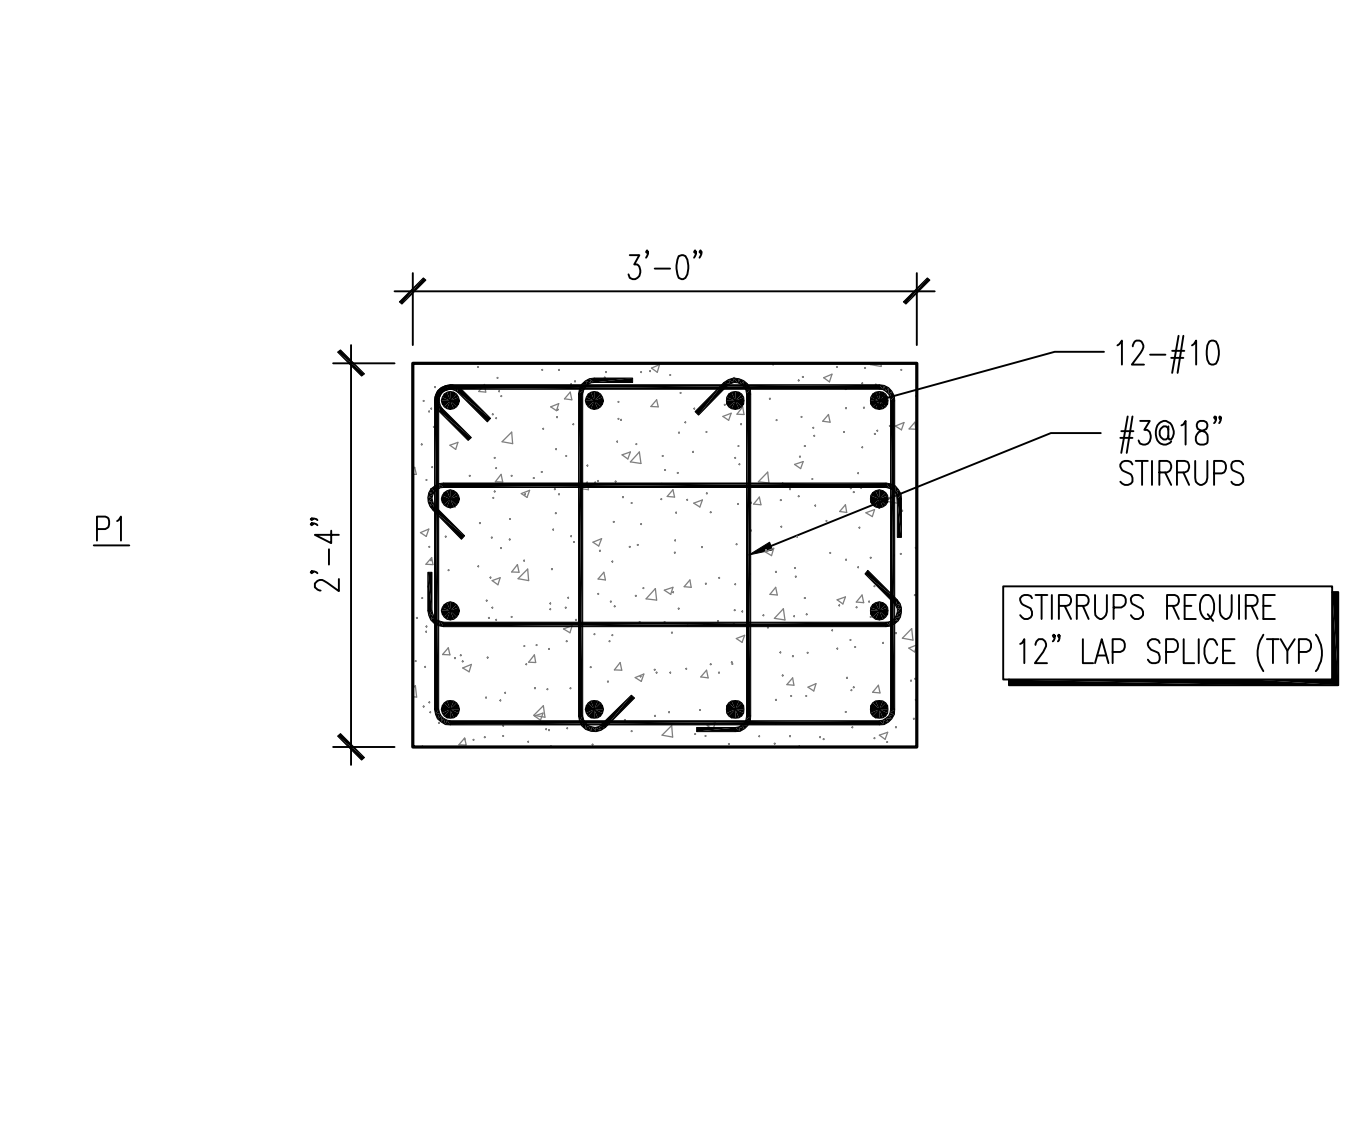


20 CONCRETE PILASTER 'P1'
SCALE: 3/4" = 1'-0"

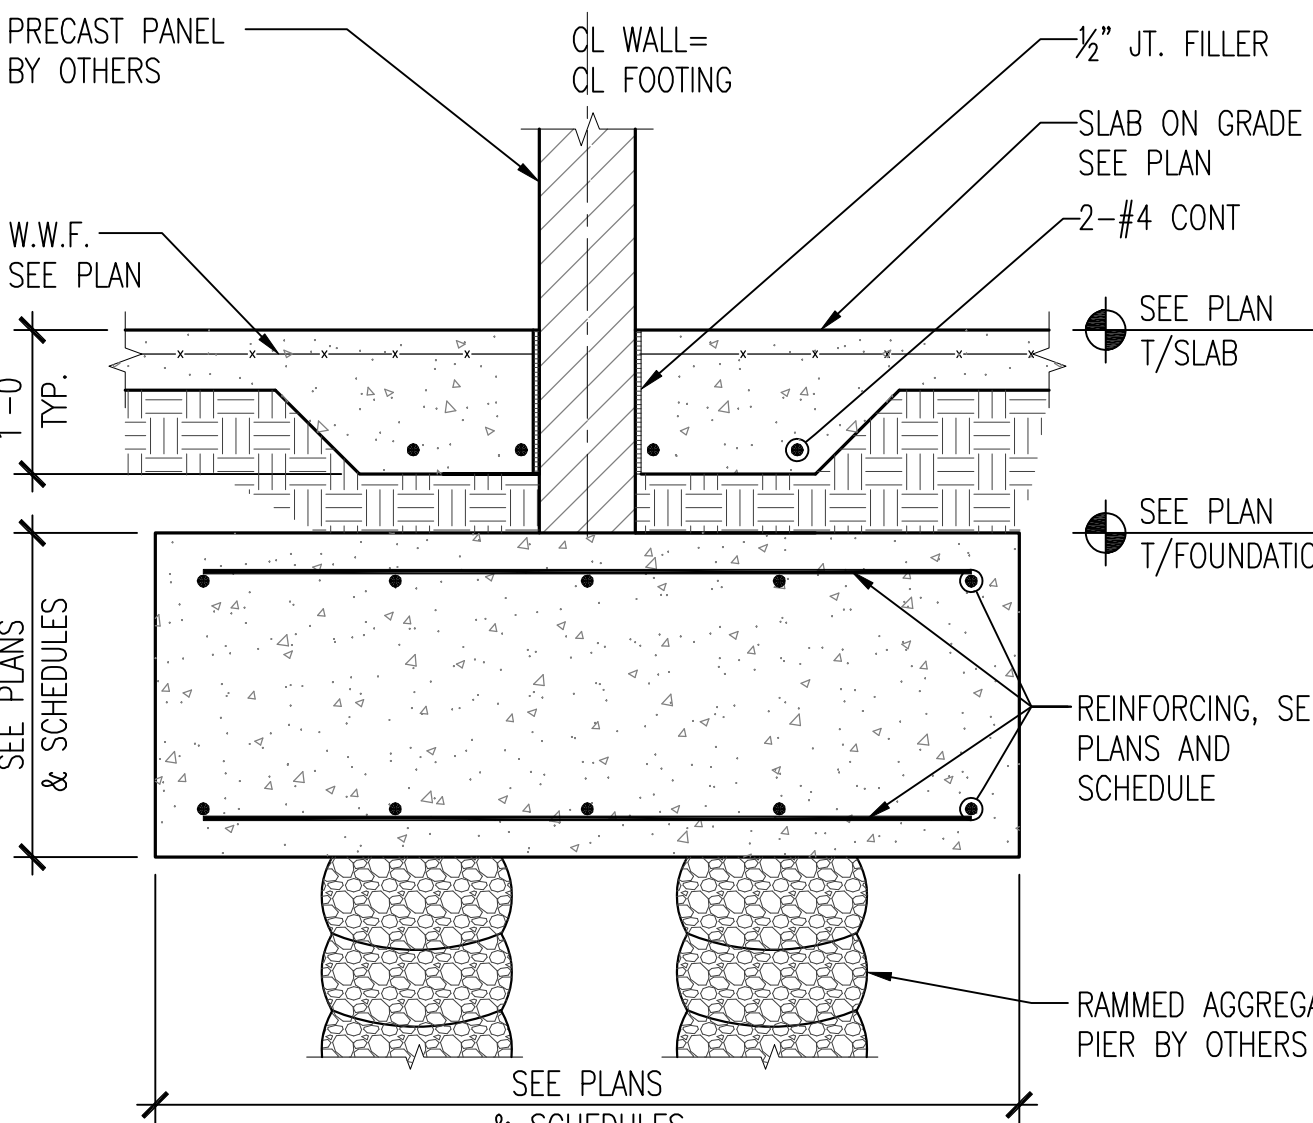


16 SECTION AT PRECAST PANEL
SCALE: 3/4" = 1'-0"

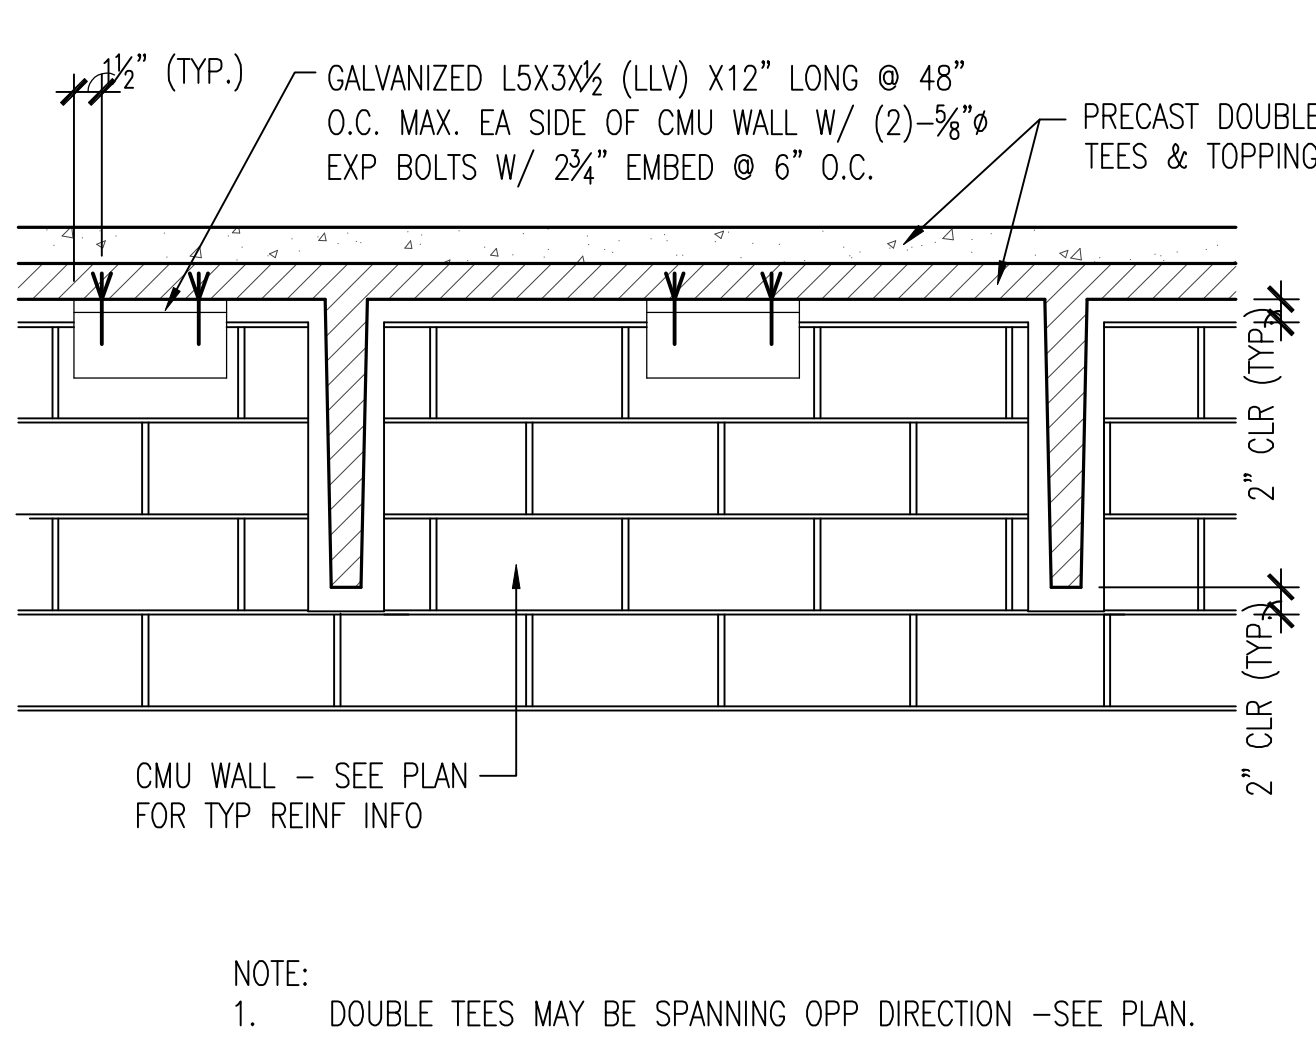


12 TYPICAL DETAIL AT TOP OF NON-LOAD BEARING CMU WALL
SCALE: 3/4" = 1'-0"

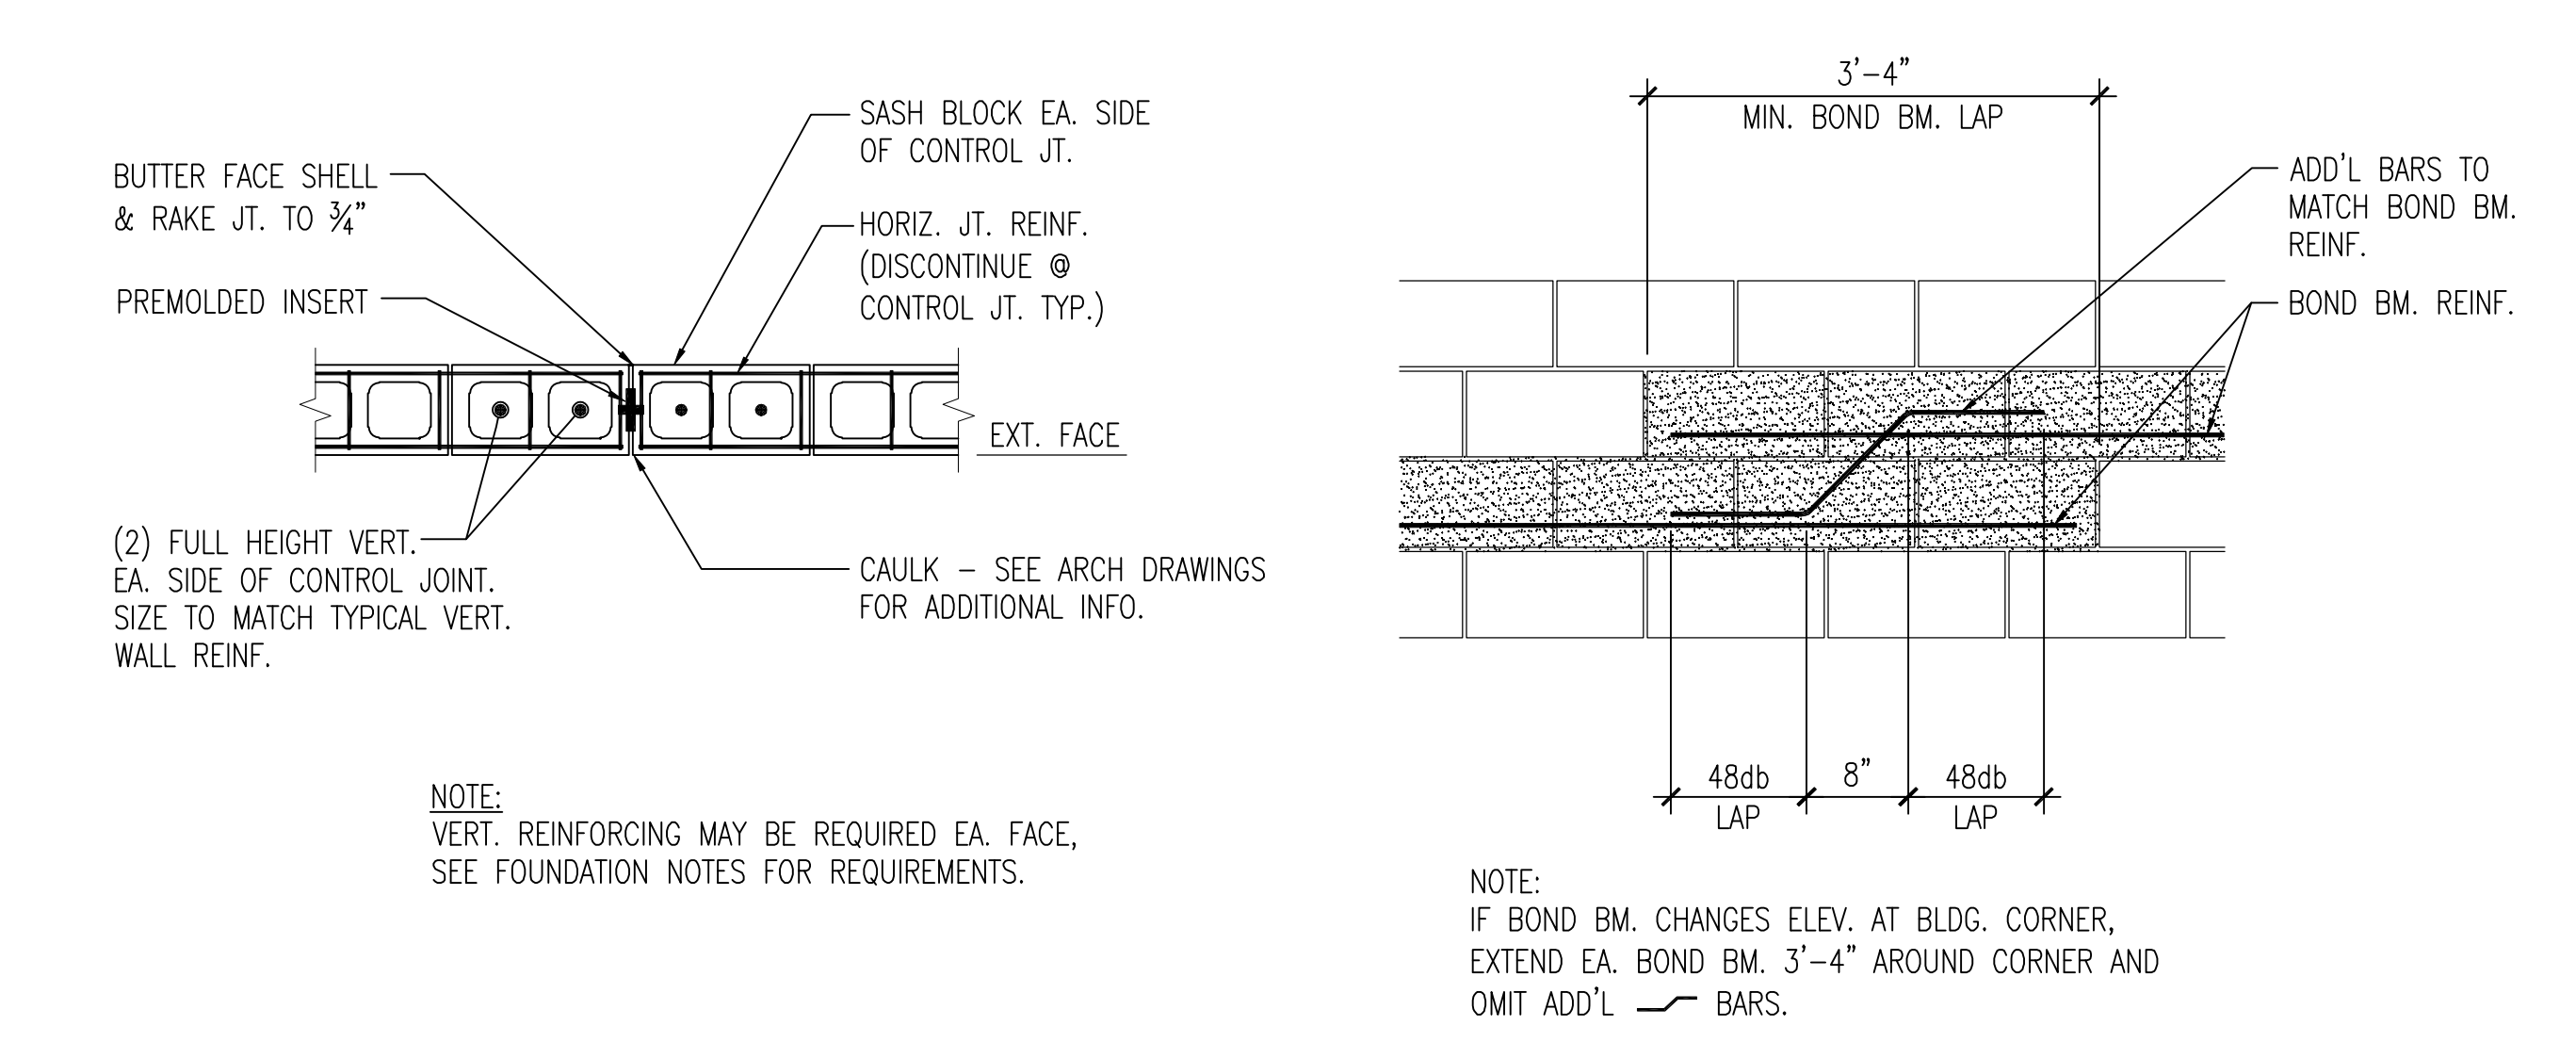

8 TYPICAL C.M.U. WALL CONTROL JT. DETAIL
SCALE: 3/4" = 1'-0"

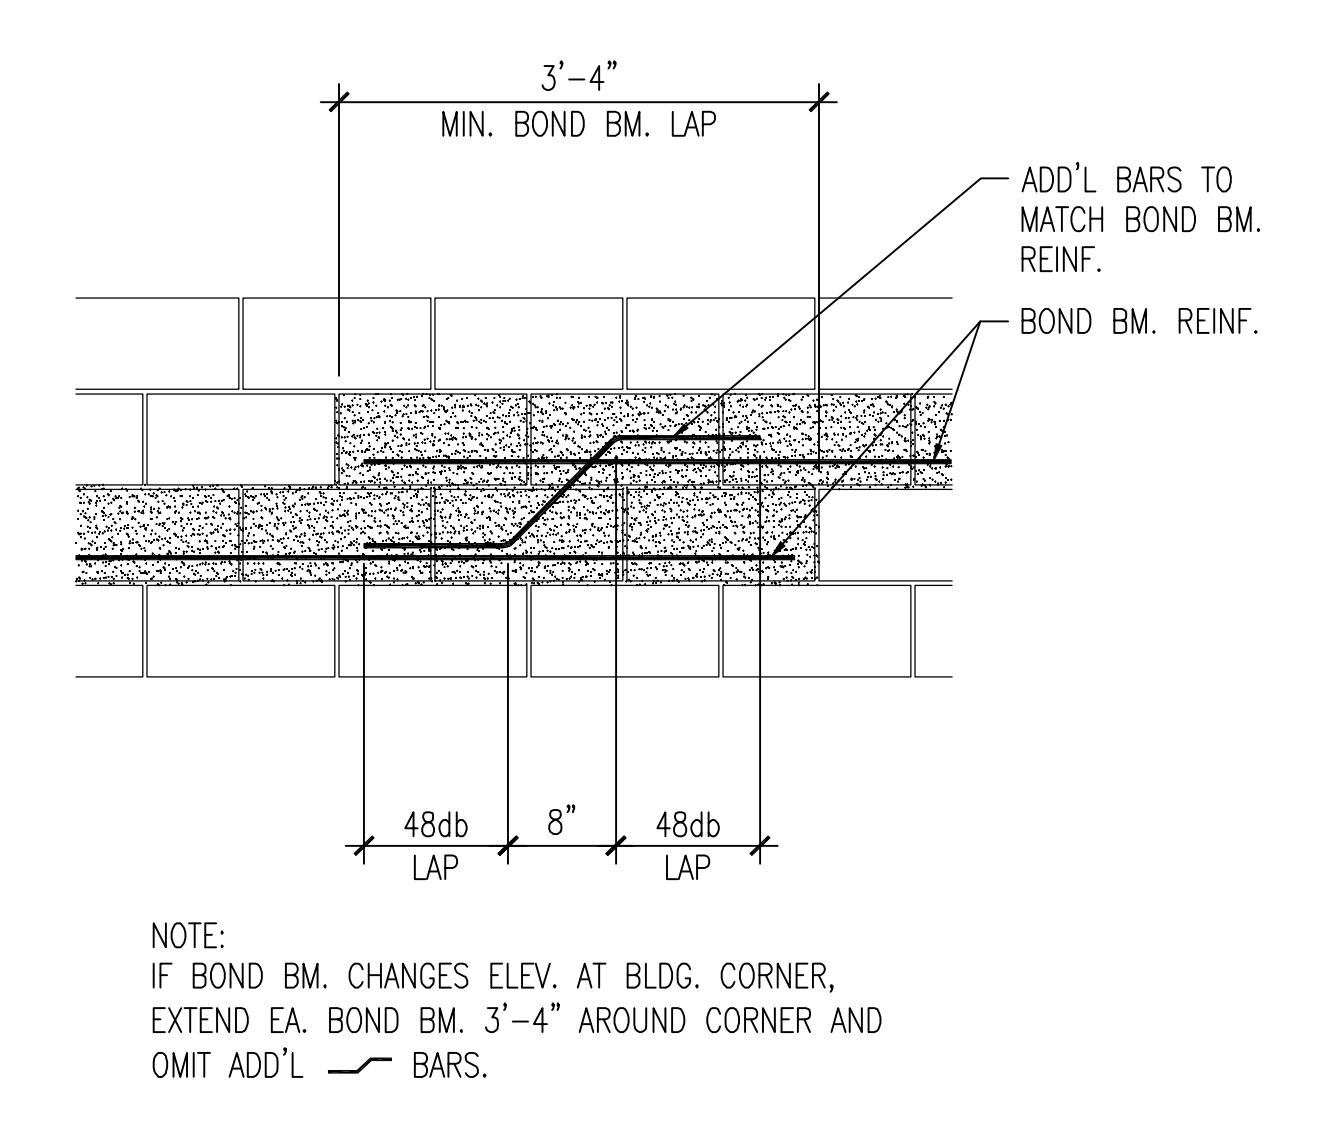

4 TYPICAL C.M.U. BOND BEAM STEP DETAIL
SCALE: 3/4" = 1'-0"

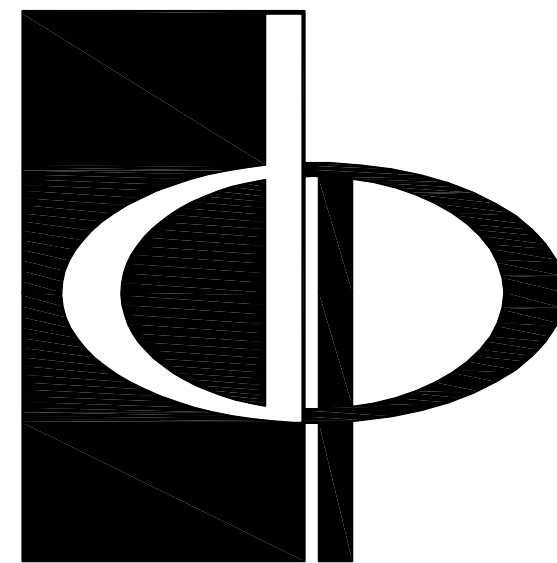

THE PRESTON
PARTNERSHIP, LLC
A MULTI-DISCIPLINARY DESIGN FIRM


SOUTH TERRACES
115 PERIMETER CENTER PLACE, SUITE 950
ATLANTA, GEORGIA 30346
TELEPHONE: 770.396.7248
FAX: 770.396.2945
WWW.THEPRESTONPARTNERSHIP.COM

CONSULTANT

m²
STRUCTURAL

887 West Marietta St. NW
Suite T103
Atlanta, GA 30318
www.m2structural.com
404-829-2612

SEAL

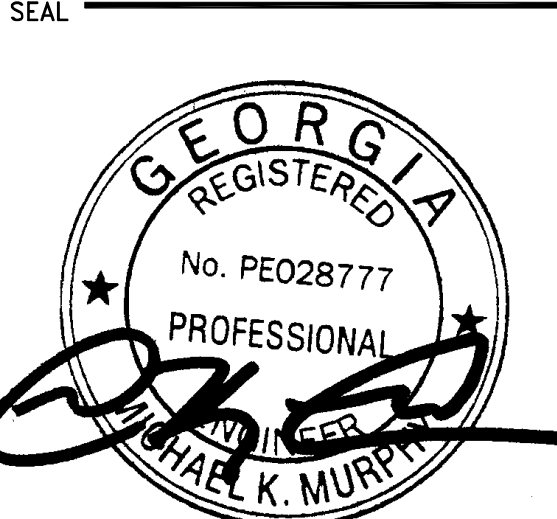

PROJECT

REVEL AT THE
BALLPARK

2885 CRESCENT PKWY
SMYRNA, GA 30080

FOR

DATE

ISSUE

DATE

DATE

