


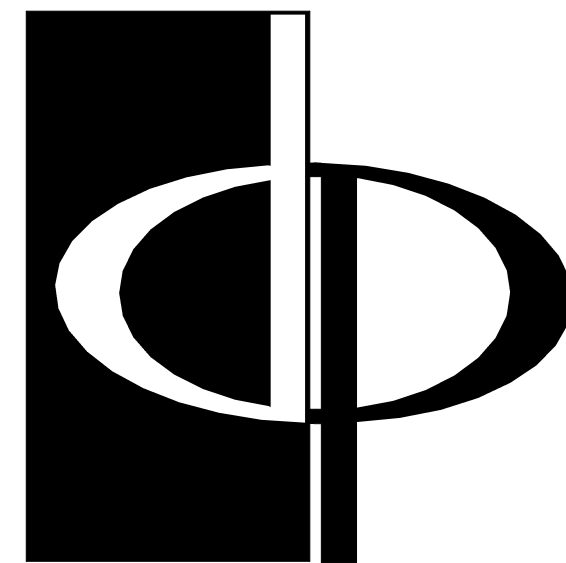

**THE PRESTON  
PARTNERSHIP, LLC**  
A MULTI-DISCIPLINARY DESIGN FIRM

SOUTH TERRACES  
115 PERIMETER CENTER PLACE, SUITE 950  
ATLANTA, GEORGIA 30346  
TELEPHONE: 770 396 7248  
FAX: 770 396 2945

WWW.THEPRESTONPARTNERSHIP.COM  
CONSULTANT

SEAL



PROJECT

**RESERVE AT THE  
BALLPARK, PHASE II,  
AKA REVEL AT THE  
BALLPARK**  
2885 CRESCENT PKWY  
SMYRNA, GA 30080

FOR



**ATLANTIC REALTY  
PARTNERS**

3438 PEACHTREE ROAD  
SUITE 1425  
ATLANTA, GA 30326

ISSUES & REVISIONS

| ISSUES & REVISIONS      | DATE       |
|-------------------------|------------|
| CONCEPTUAL DESIGN       | 08/21/2015 |
| PROGRESS SET            | 09/02/2015 |
| SCHEMATIC DESIGN        | 09/28/2015 |
| GMP/DESIGN DEVELOPMENT  | 10/15/2015 |
| FOUNDATION PACKAGE      | 12/07/2015 |
| GMP                     | 04/03/2017 |
| PERMIT SET              | 05/22/2017 |
| 1. FM COMMENTS          | 07/19/2017 |
| 3. BUILDING PERMIT      | 07/25/2017 |
| 5. BUILDING PERMIT      | 10/02/2017 |
| COMMENTS / COORDINATION |            |

DATE 05/22/2017

JOB NUMBER 1493101

DRAWN BY EKS/NB

CHECKED BY CW

SHEET TITLE  
**OVERALL BUILDING PLAN -  
PROJECT LEVEL 8**

SHEET NUMBER


**A0-08**

COMMENTS  
BUILDING PERMIT RE-SUBMISSION

30X42 © 2017 The Preston Partnership, LLC

**REVISION SUMMARY #1**  
A. CHANGED NAME OF STAIR 1 TO STAIR A  
B. CHANGED NAME OF STAIR 1A TO STAIR B  
C. CHANGED NAME OF STAIR 2 TO STAIR C  
D. CHANGED NAME OF STAIR 3 TO STAIR D  
E. CHANGED NAME OF STAIR 4 TO STAIR E  
F. CHANGED NAME OF STAIR P1 TO STAIR F  
G. CHANGED NAME OF STAIR P2 TO STAIR G

**REVISION SUMMARY #5**  
A. MOVED FIRE WALL

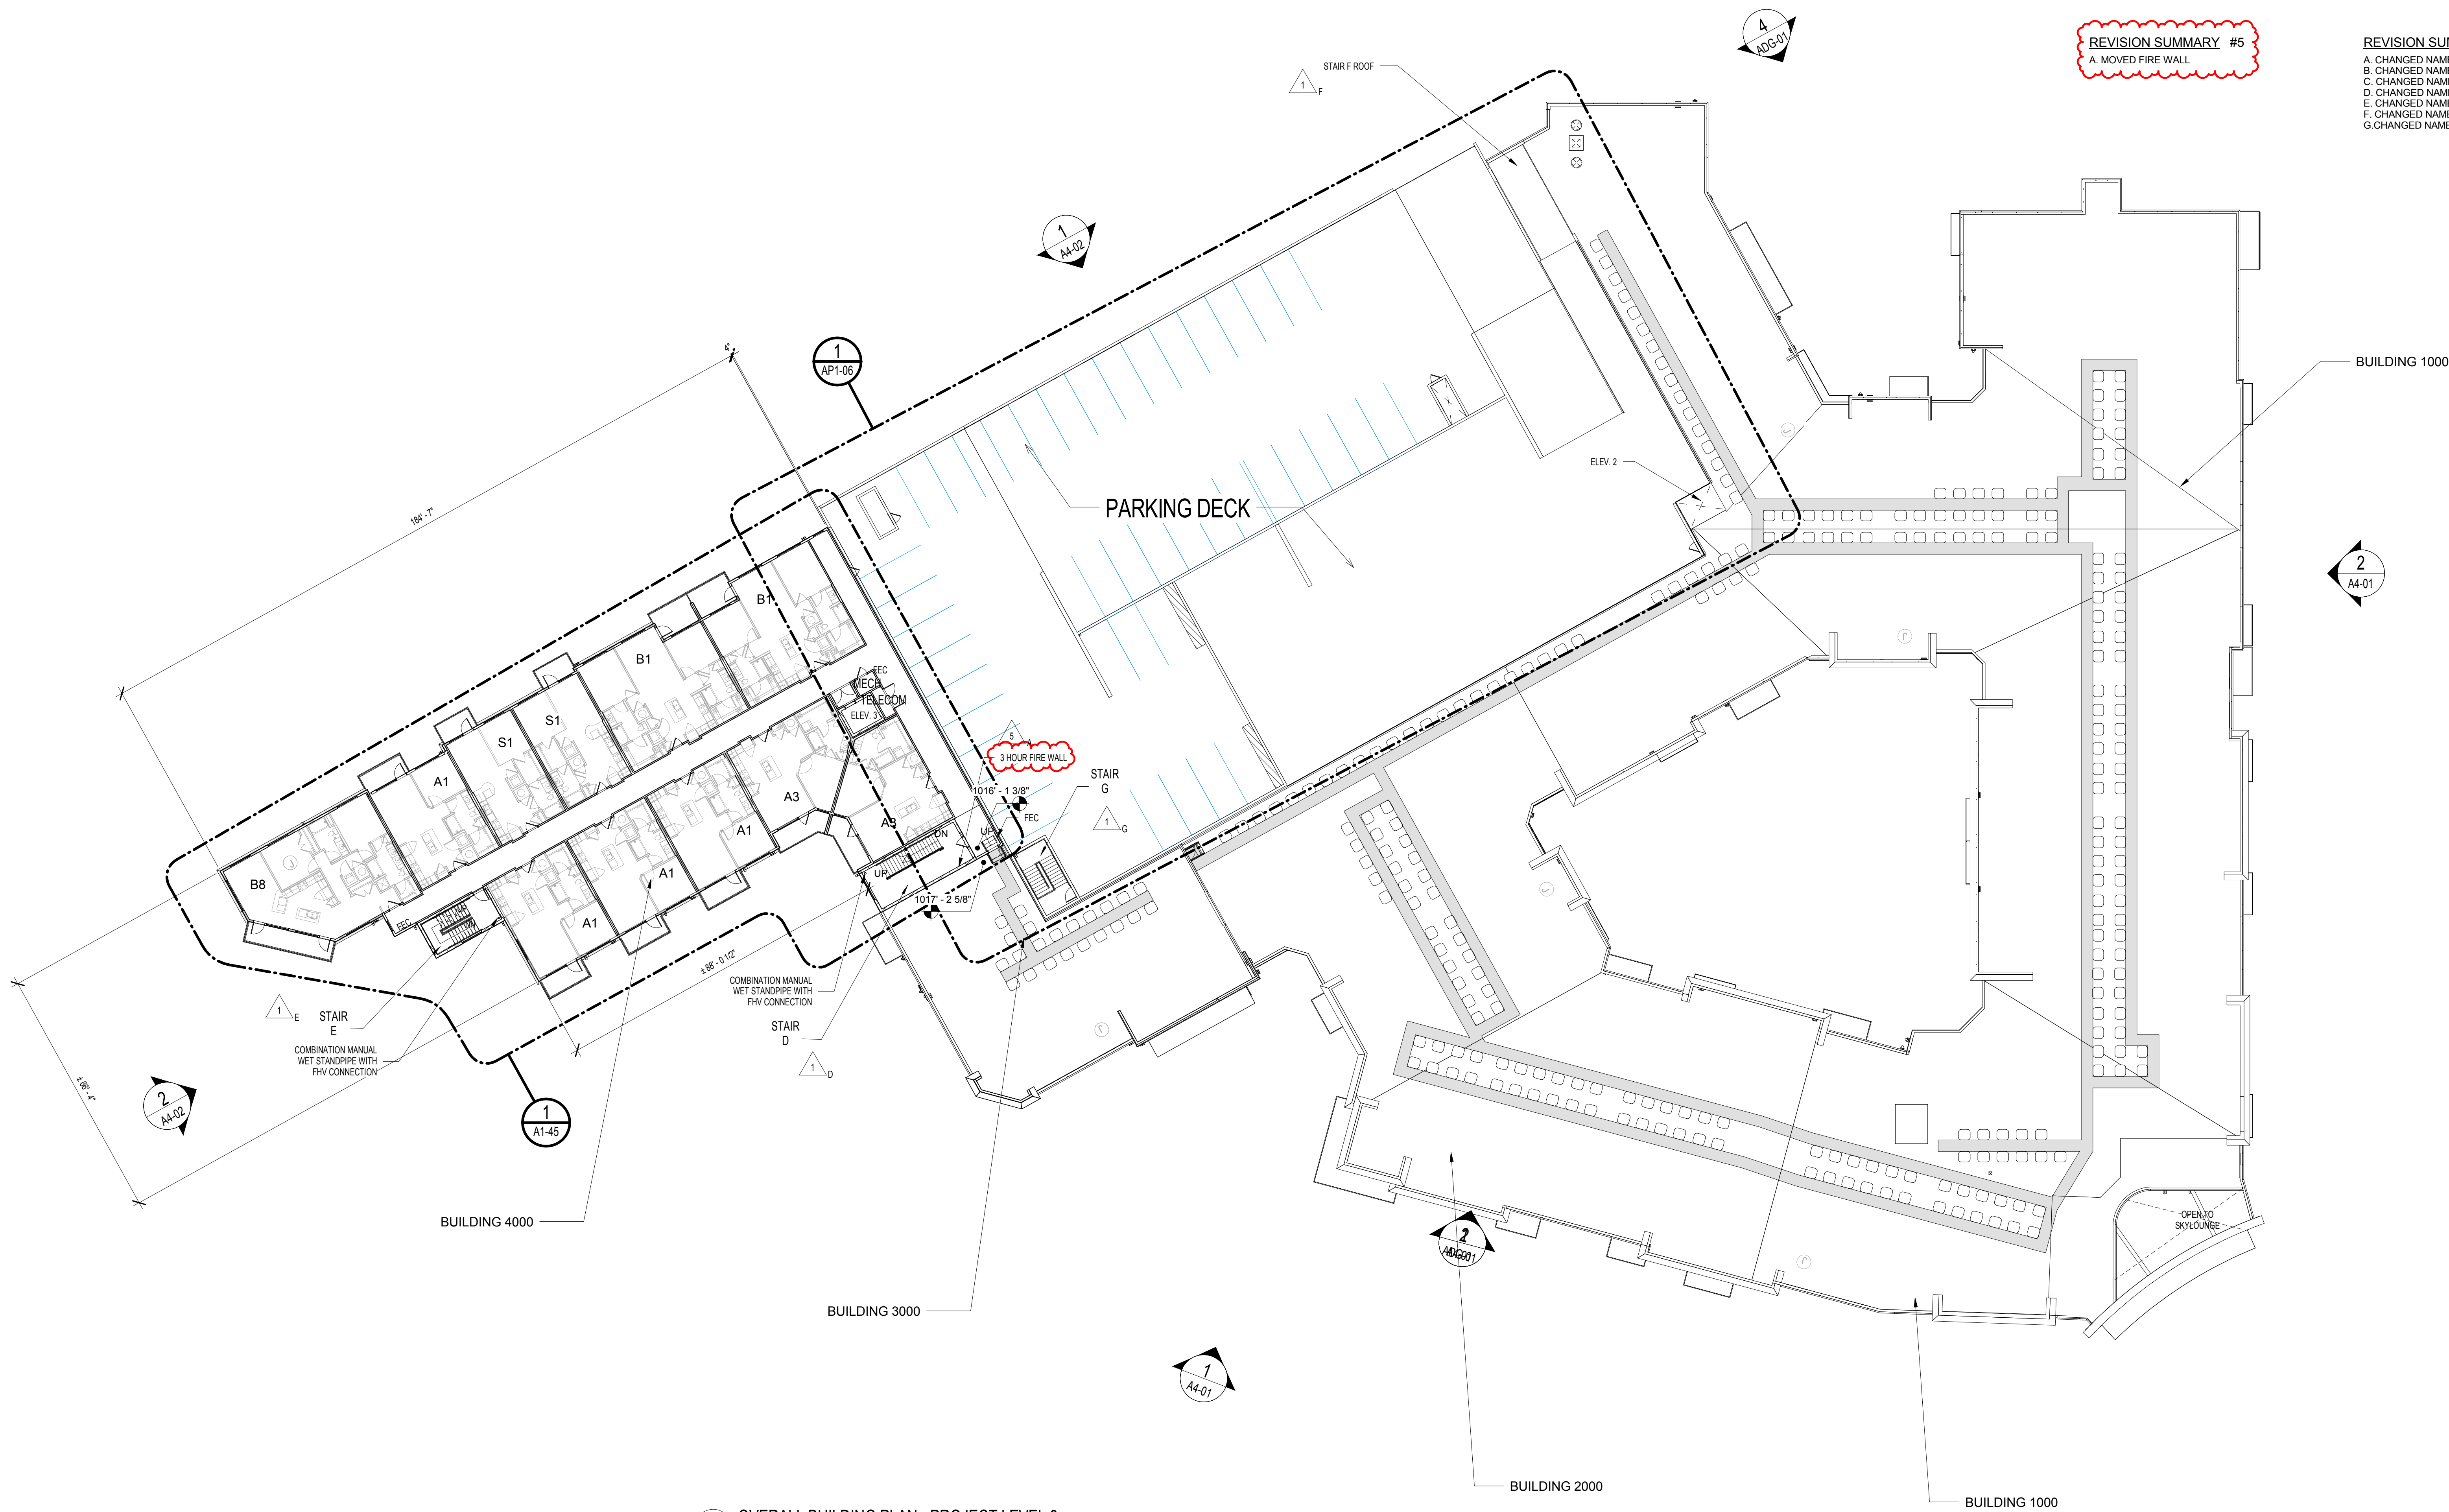

**OVERALL BUILDING PLAN - PROJECT LEVEL 8**  
SCALE: 1" = 20'-0"

| PARKING DATA SUMMARY                     |               |              |      |    |        |    |       |
|------------------------------------------|---------------|--------------|------|----|--------|----|-------|
| PROJECT LEVEL                            | PARKING LEVEL | FFE          | STD. | HC | HC VAN | EV | TOTAL |
| 9                                        |               |              |      |    |        |    |       |
| 8                                        |               |              |      |    |        |    |       |
| 7                                        | 6             | 1005'-5 1/2" | 50   | 0  |        |    | 50    |
| 6                                        | 5             | 694'-9 5/8"  | 76   | 2  |        | 3  | 78    |
| 5                                        | 4             | 694'-9 1/2"  | 77   | 1  |        | 3  | 78    |
| 4                                        | 3             | 694'-9 5/8"  | 76   | 2  |        | 3  | 78    |
| 3                                        | 2             | 694'-9 5/8"  | 76   | 2  |        |    | 78    |
| 2                                        | 1             | 694'-9 5/8"  | 76   | 2  |        |    | 78    |
| 1                                        | NA            | 694'-9 5/8"  | 76   | 2  |        |    | 78    |
| TOTAL DECK PARKING                       |               |              |      |    |        |    | 394   |
| TOTAL STREET PARKING ALONG CRESENT       |               |              |      |    |        |    | 15    |
| TOTAL STREET PARKING ALONG PRIVATE DRIVE |               |              |      |    |        |    | 6     |
| TOTAL PARKING PROVIDED                   |               |              |      |    |        |    | 415   |

| BUILDING SUMMARY - LEVELS |              |            |            |            |            |          |
|---------------------------|--------------|------------|------------|------------|------------|----------|
| PROJECT LEVEL             | FFE          | BLDG. 1000 | BLDG. 2000 | BLDG. 3000 | BLDG. 4000 | PKG DECK |
| 9                         | 1028'-9 1/4" |            |            |            | 5          |          |
| 8                         | 1010'-1 3/8" |            |            |            | 4          |          |
| 7                         | 1005'-5 1/2" |            |            | 5          | 3          | 6        |
| 6                         | 694'-9 5/8"  | 5          | 5          | 4          | 2          | 5        |
| 5                         | 694'-9 1/2"  | 4          | 4          | 3          | 1          | 4        |
| 4                         | 694'-9 5/8"  | 3          | 3          | 2          | B          | 3        |
| 3                         | 694'-9 5/8"  | 2          | 2          | 1          |            | 2        |
| 2                         | 694'-9 5/8"  | 1          | 1          |            |            | 1        |
| 1                         | 694'-9 5/8"  | B          |            |            |            |          |

