


A. CHANGED NAME OF STAIR 1 TO STAIR A
B. CHANGED NAME OF STAIR 1A TO STAIR B
C. CHANGED NAME OF STAIR 2 TO STAIR C
D. CHANGED NAME OF STAIR 3 TO STAIR D
E. CHANGED NAME OF STAIR 4 TO STAIR E
F. CHANGED NAME OF STAIR P1 TO STAIR F
G. CHANGED NAME OF STAIR P2 TO STAIR G

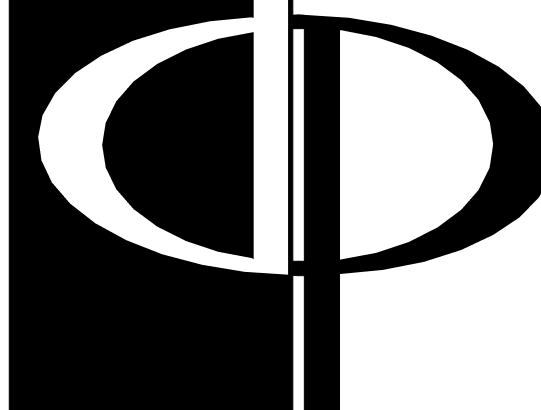

**THE PRESTON
PARTNERSHIP, LLC**
A MULTI-DISCIPLINARY DESIGN FIRM

SOUTH TERRACES
115 PERIMETER CENTER PLACE, SUITE 950
ATLANTA, GEORGIA 30346
TELEPHONE: 770 396 7248
FAX: 770 396 2945

WWW.THEPRESTONPARTNERSHIP.COM
CONSULTANT

SEA



PROJECT

RESERVE AT THE
BALLPARK, PHASE II,
AKA REVEL AT THE
BALLPARK
2885 CRESCENT PKWY
SMYRNA, GA 30080

FOR



ATLANTIC REALTY
PARTNERS

3438 PEACHTREE ROAD
SUITE 1425
ATLANTA, GA 30326

ISSUES & REVISIONS	DATE
--	------

CONCEPTUAL DESIGN	08/21/2015
PROGRESS SET	09/02/2015
SCHEMATIC DESIGN	09/28/2015
GMP/DESIGN DEVELOPMENT	10/15/2015
FOUNDATION PACKAGE	12/07/2015
GMP	04/03/2017
PERMIT SET	05/22/2017
1 FM COMMENTS	07/19/2017
3 BUILDING PERMIT	07/25/2017

[illegible]

DATE 05/22/2017

JOB NUMBER 1493101

DRAWN BY _____ EKS/NB
CHECKED BY _____ CW

SHEET TITLE OVERALL BUILDING PLAN


OVERALL BUILDING PLAN -
PROJECT LEVEL 9

SHEET NUMBER _____

A0-09

COMMENTS _____

30X42 © 2017 The Preston Partnership, LLC

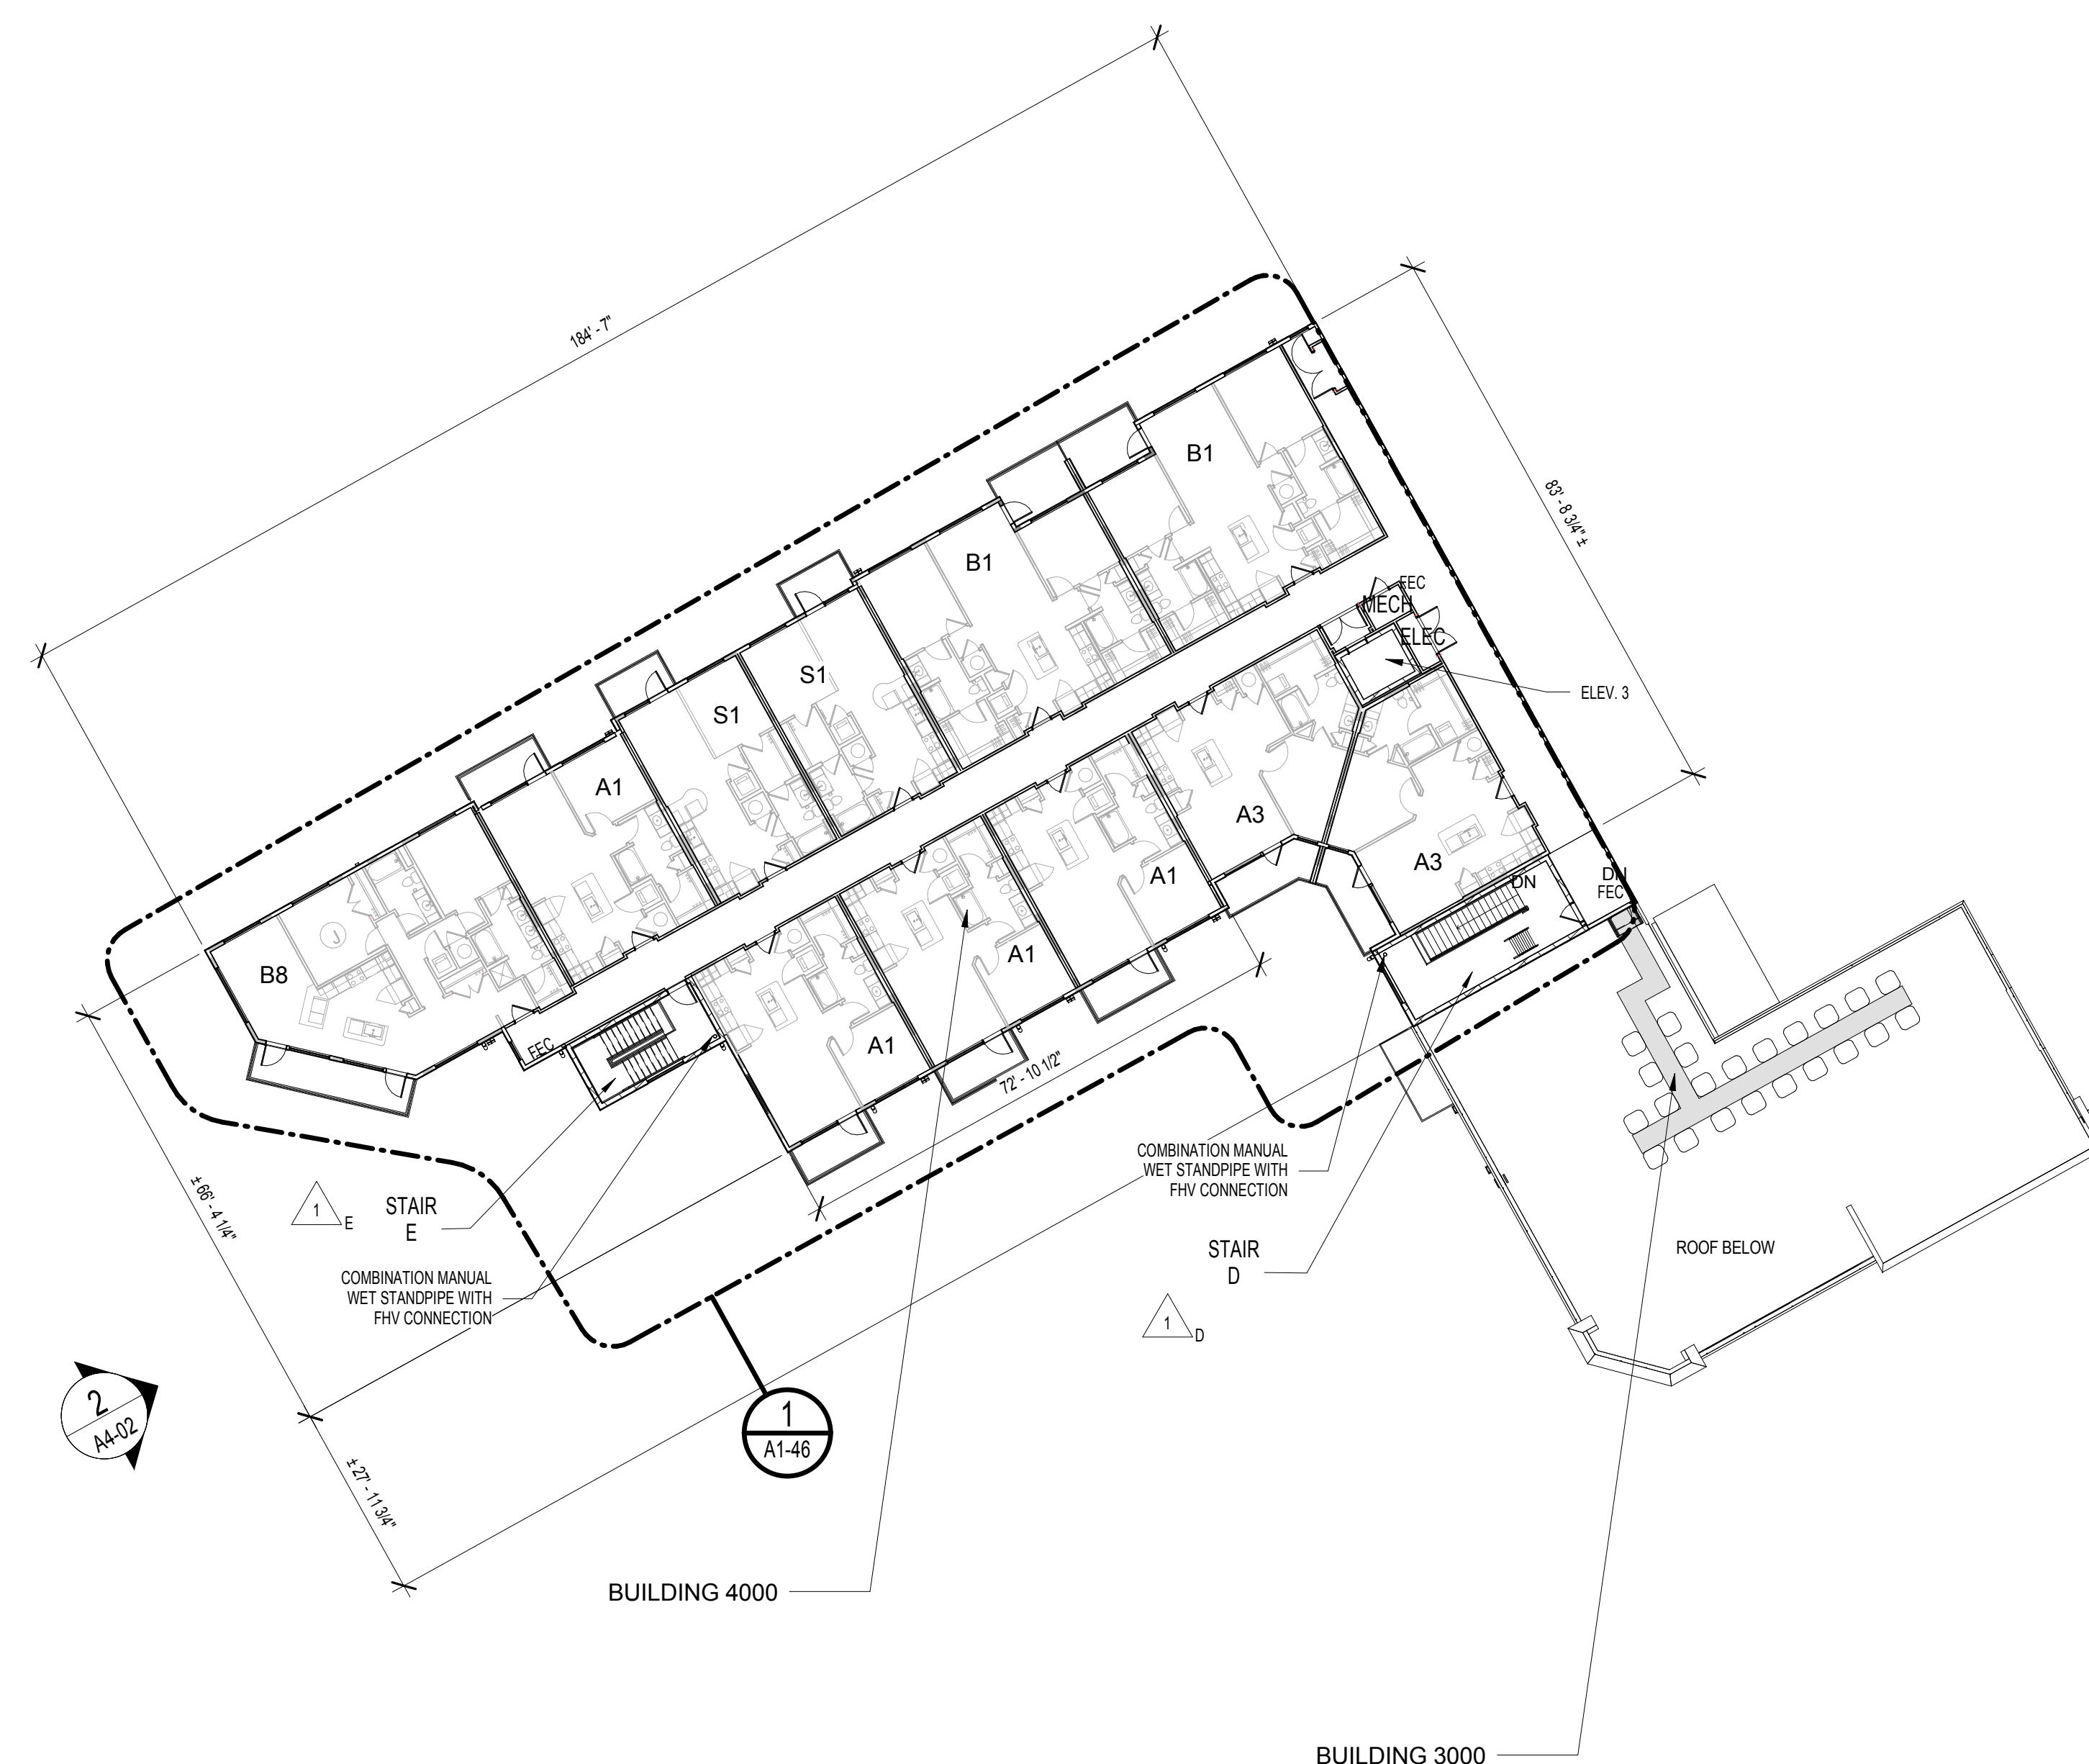

1 OVERALL BUILDING PLAN - PROJECT LEVEL 9

PARKING DATA SUMMARY							
PROJECT LEVEL	PARKING LEVEL	FFE	STD.	HC	HC VAN	EV	TOTAL
9							
8							
7	6	1005' 5 1/2"	50	0			50
6	5	694' 9 5/8"	76	2		3	78
5	4	684' 0 1/2"	77	1		3	78
4	3	675' 3 3/8"	76	2		3	78
3	2	662' 6 1/4"	76	2			78
2	1	561'-0"	30	0	2		32
1	NA	941'-0"	NA	NA		NA	NA
TOTAL DECK PARKING							394
TOTAL STREET PARKING ALONG CRESSENT							15
TOTAL STREET PARKING @ ONCE REGULATE DRIVE							15
TOTAL PARKING PROVIDED							415

BUILDING SUMMARY - LEVELS						
PROJECT LEVEL	FFE	BLOG. 1000	BLOG. 2000	BLOG. 3000	BLOG. 4000	PKG DECK
9	1020' 9 1/4"				5	
8	1016' 1 3/8"				4	
7	1005' 5 1/2"			5	3	6
6	994' 9 5/8"	5	5	4	2	5
5	984' 4 1/2"	4	4	3	1	4
4	973' 3 3/8"	3	3	2	B	3
3	962' 6 1/4"	2	2	1		2
2	951' 9 1/8"	1		DRIVE UNDER		1
1	541' 0"	R				

