



4 AMENITY THRESHOLD SECTION DETAIL

SCALE: 1 1/2" = 1'-0"

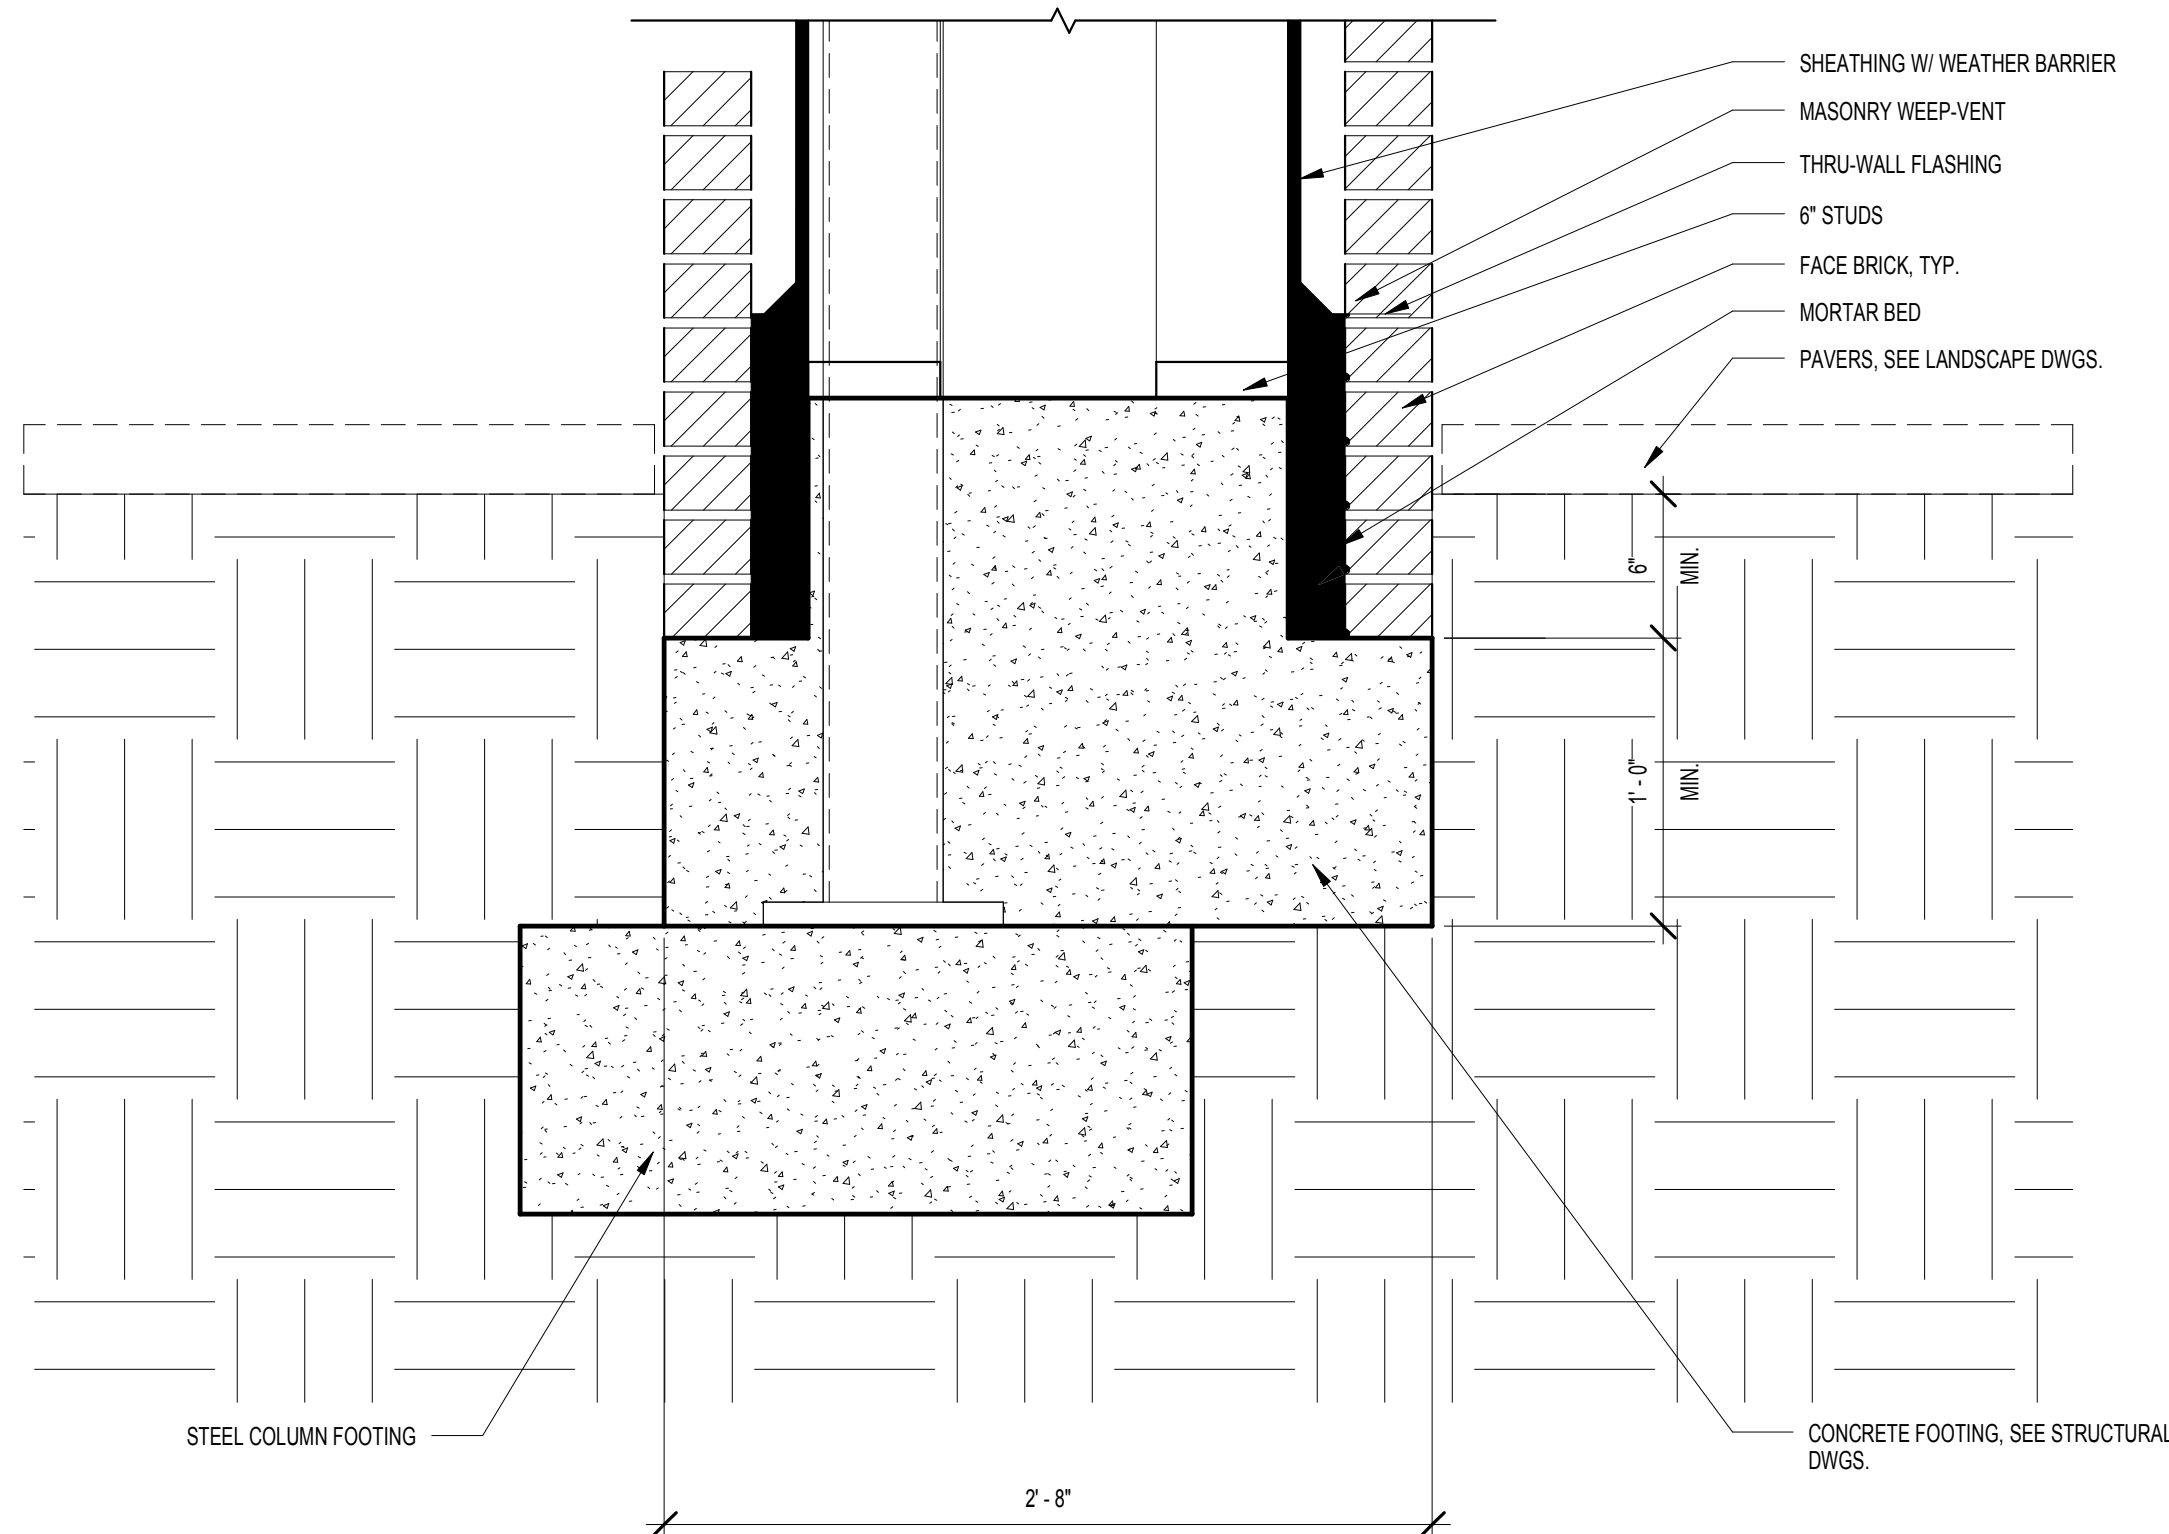


5 PILASTER FOUNDATION DETAIL

SCALE: 1 1/2" = 1'-0"

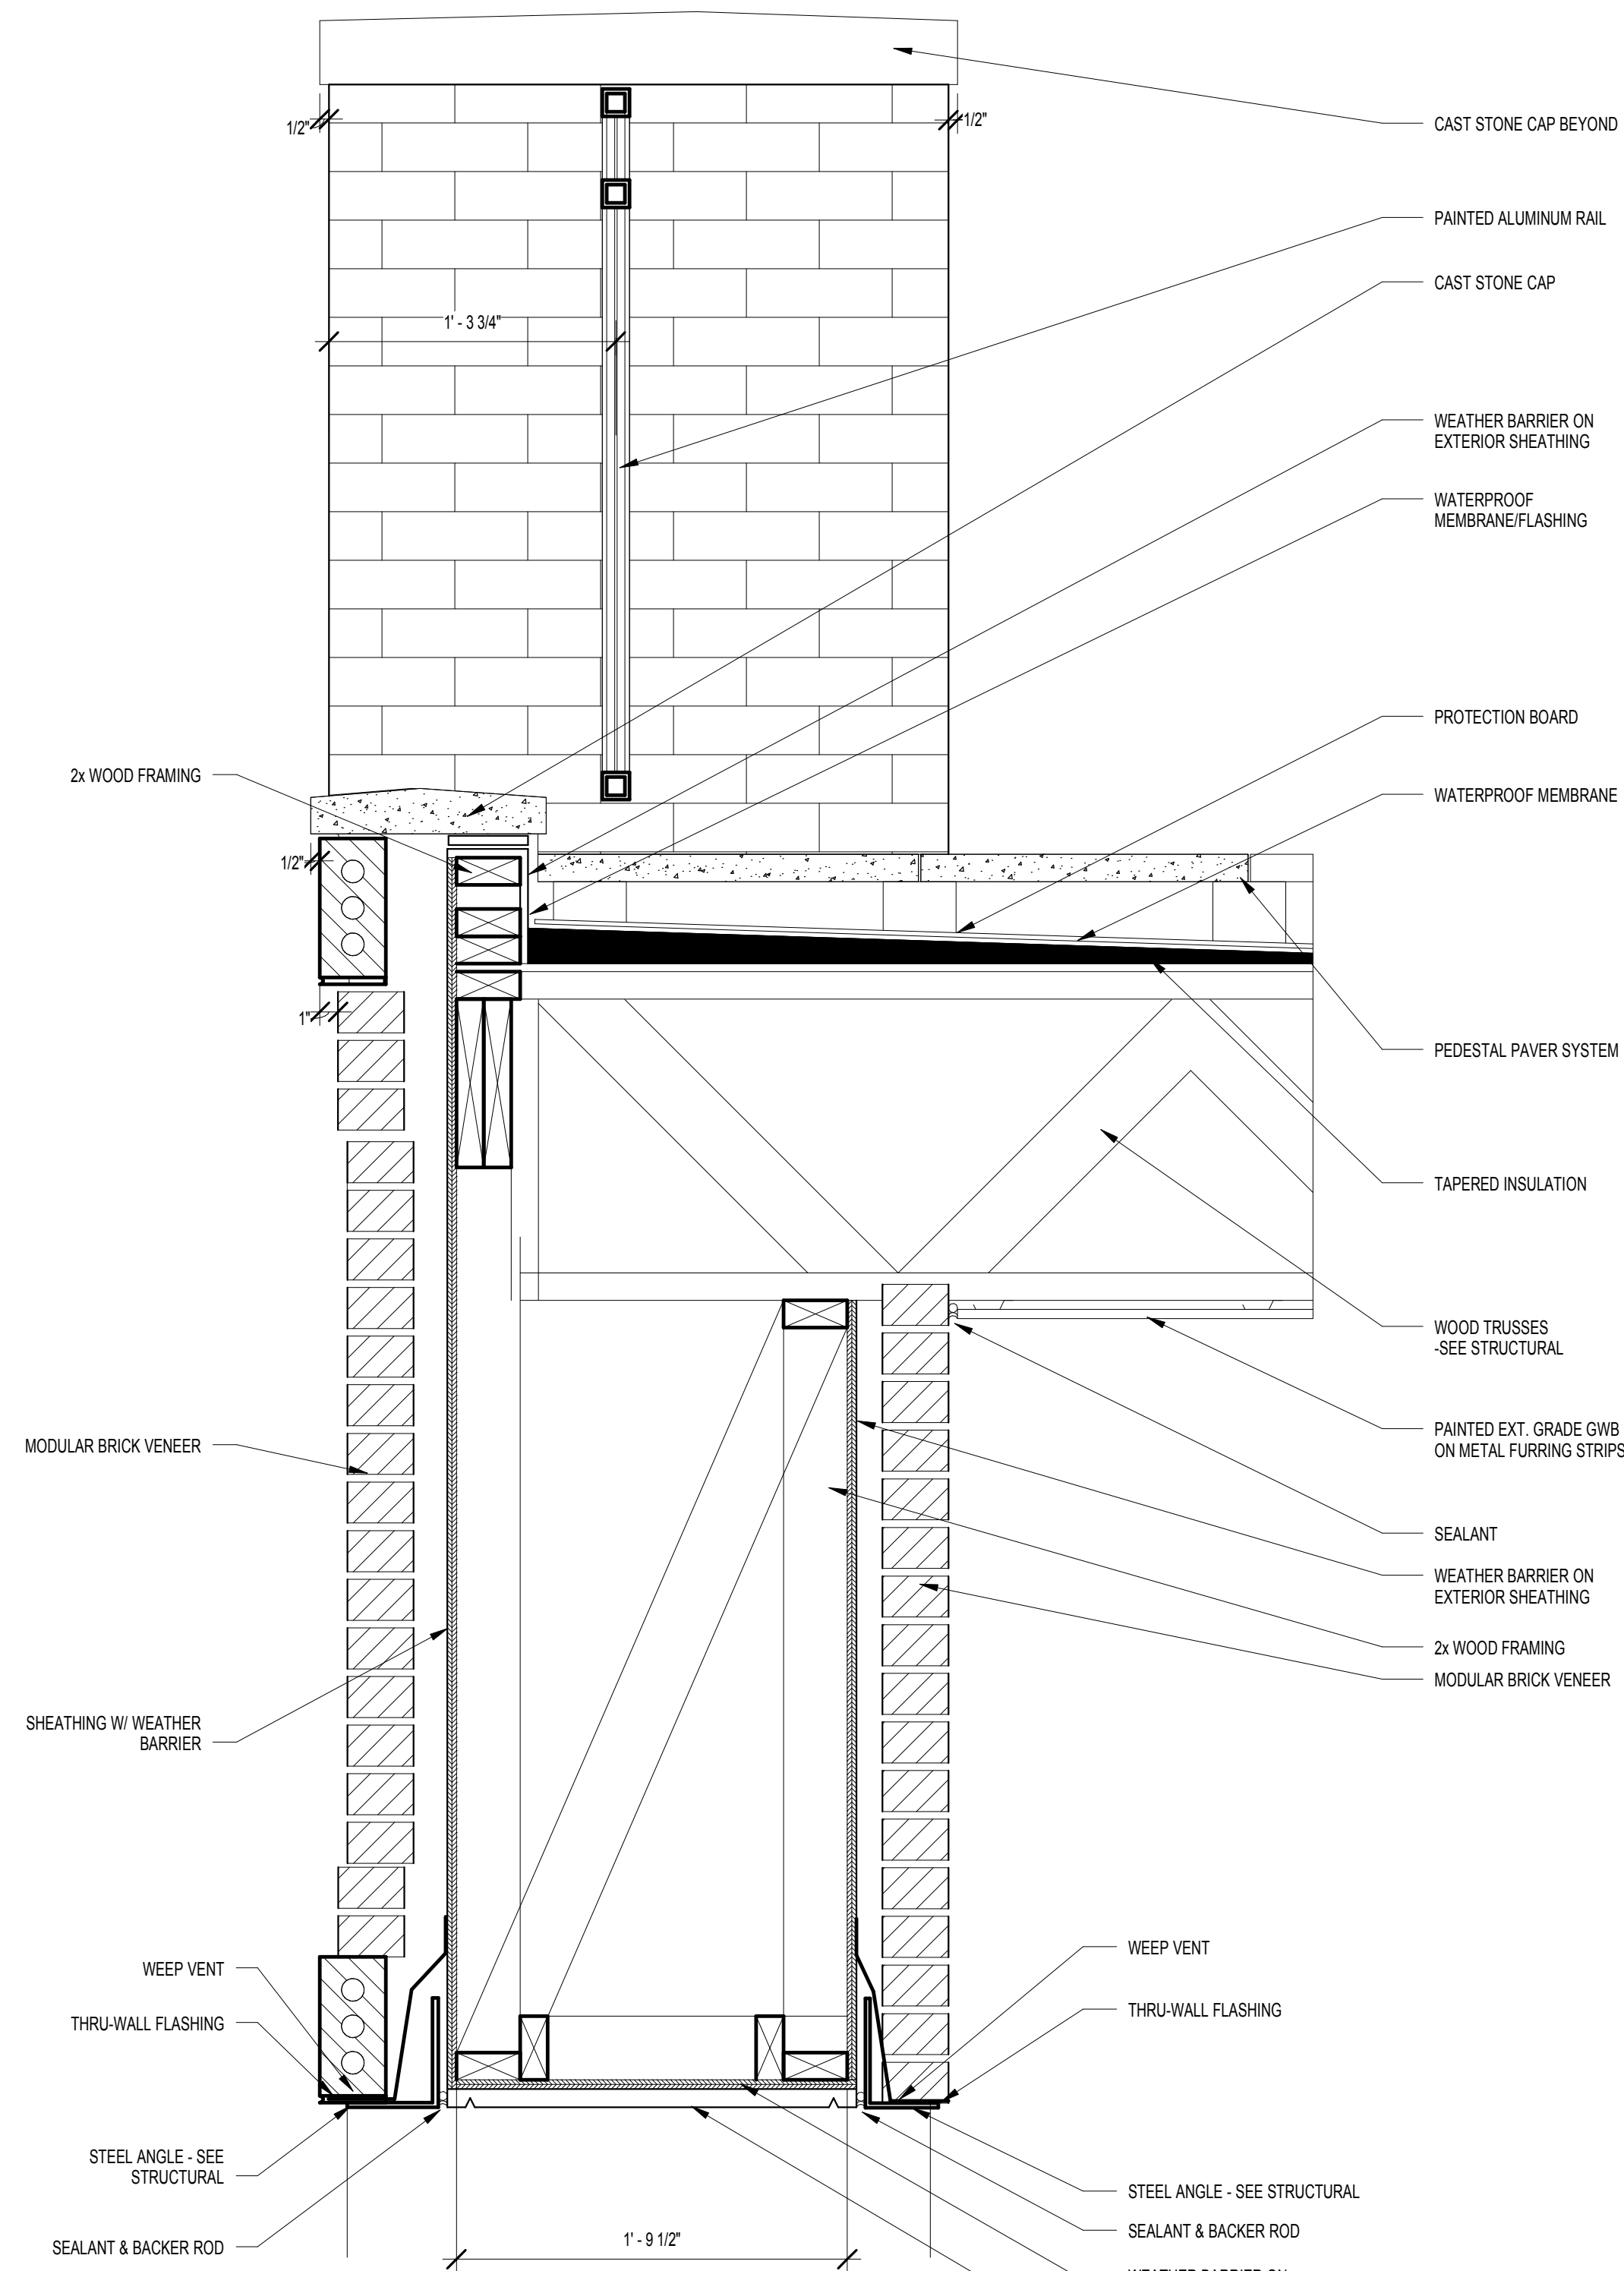


3 AMENITY BALCONY SECTION DETAIL

SCALE: 1 1/2" = 1'-0"

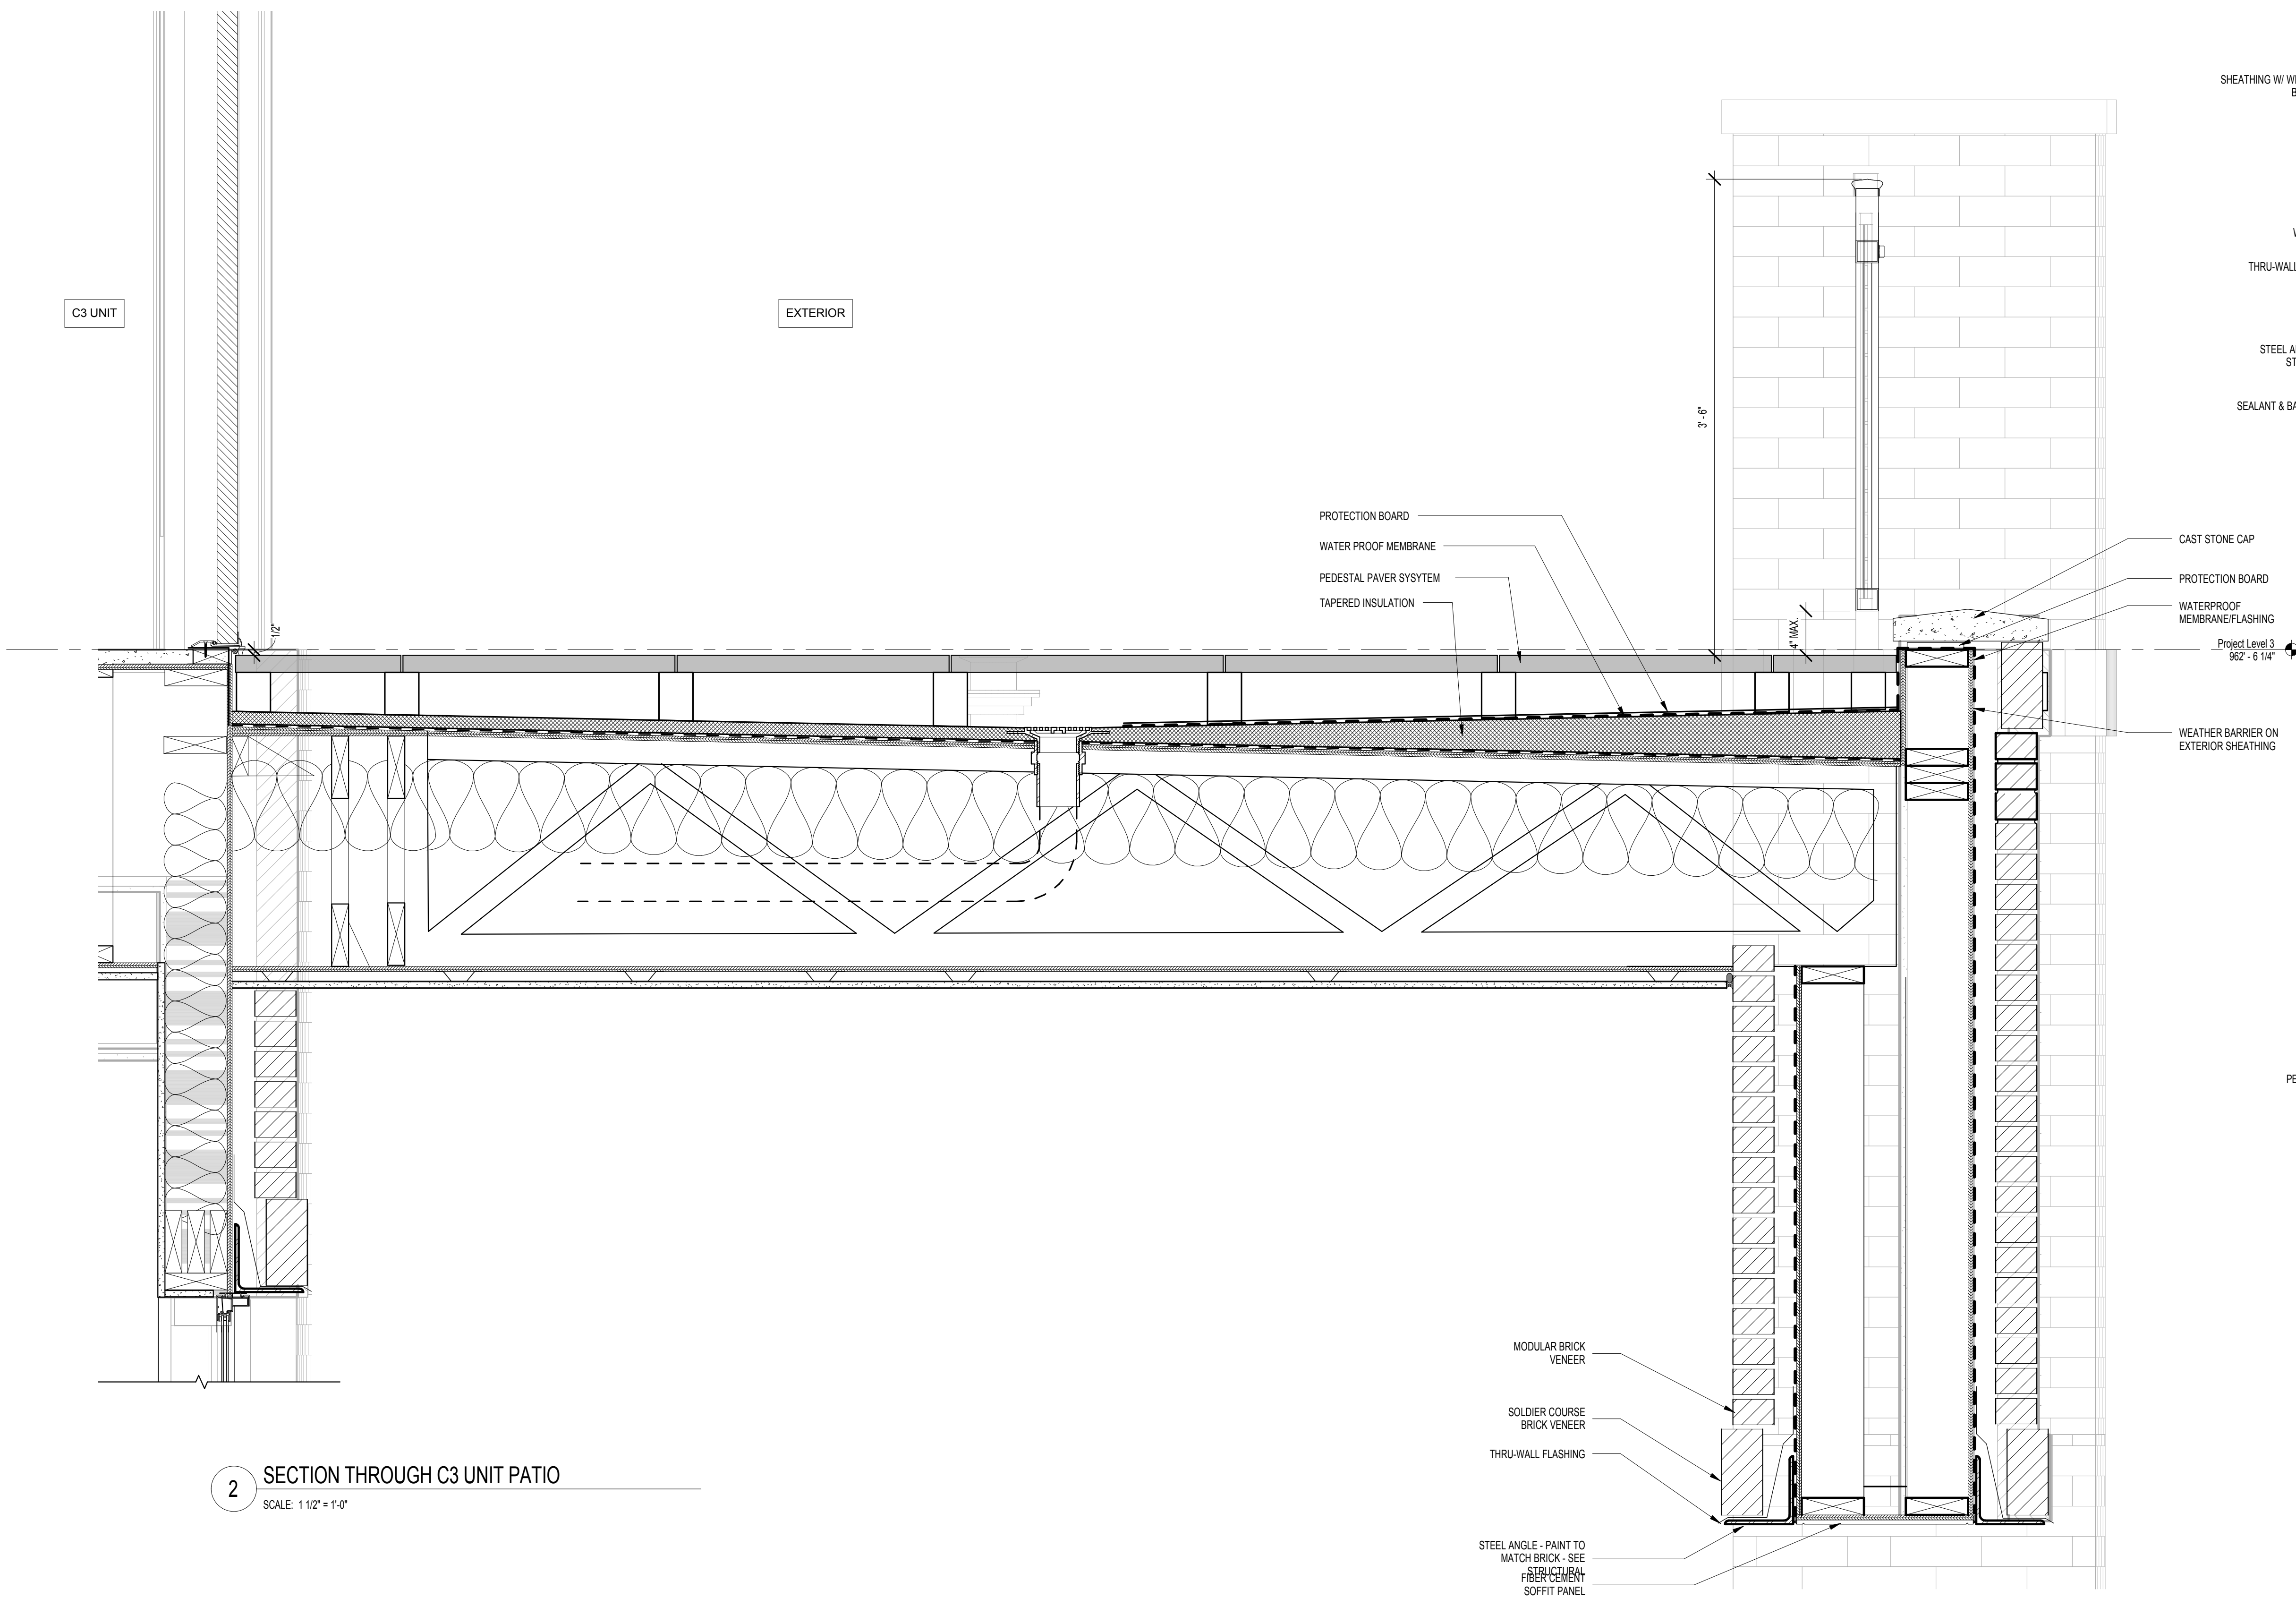


2 SECTION THROUGH C3 UNIT PATIO

SCALE: 1 1/2" = 1'-0"

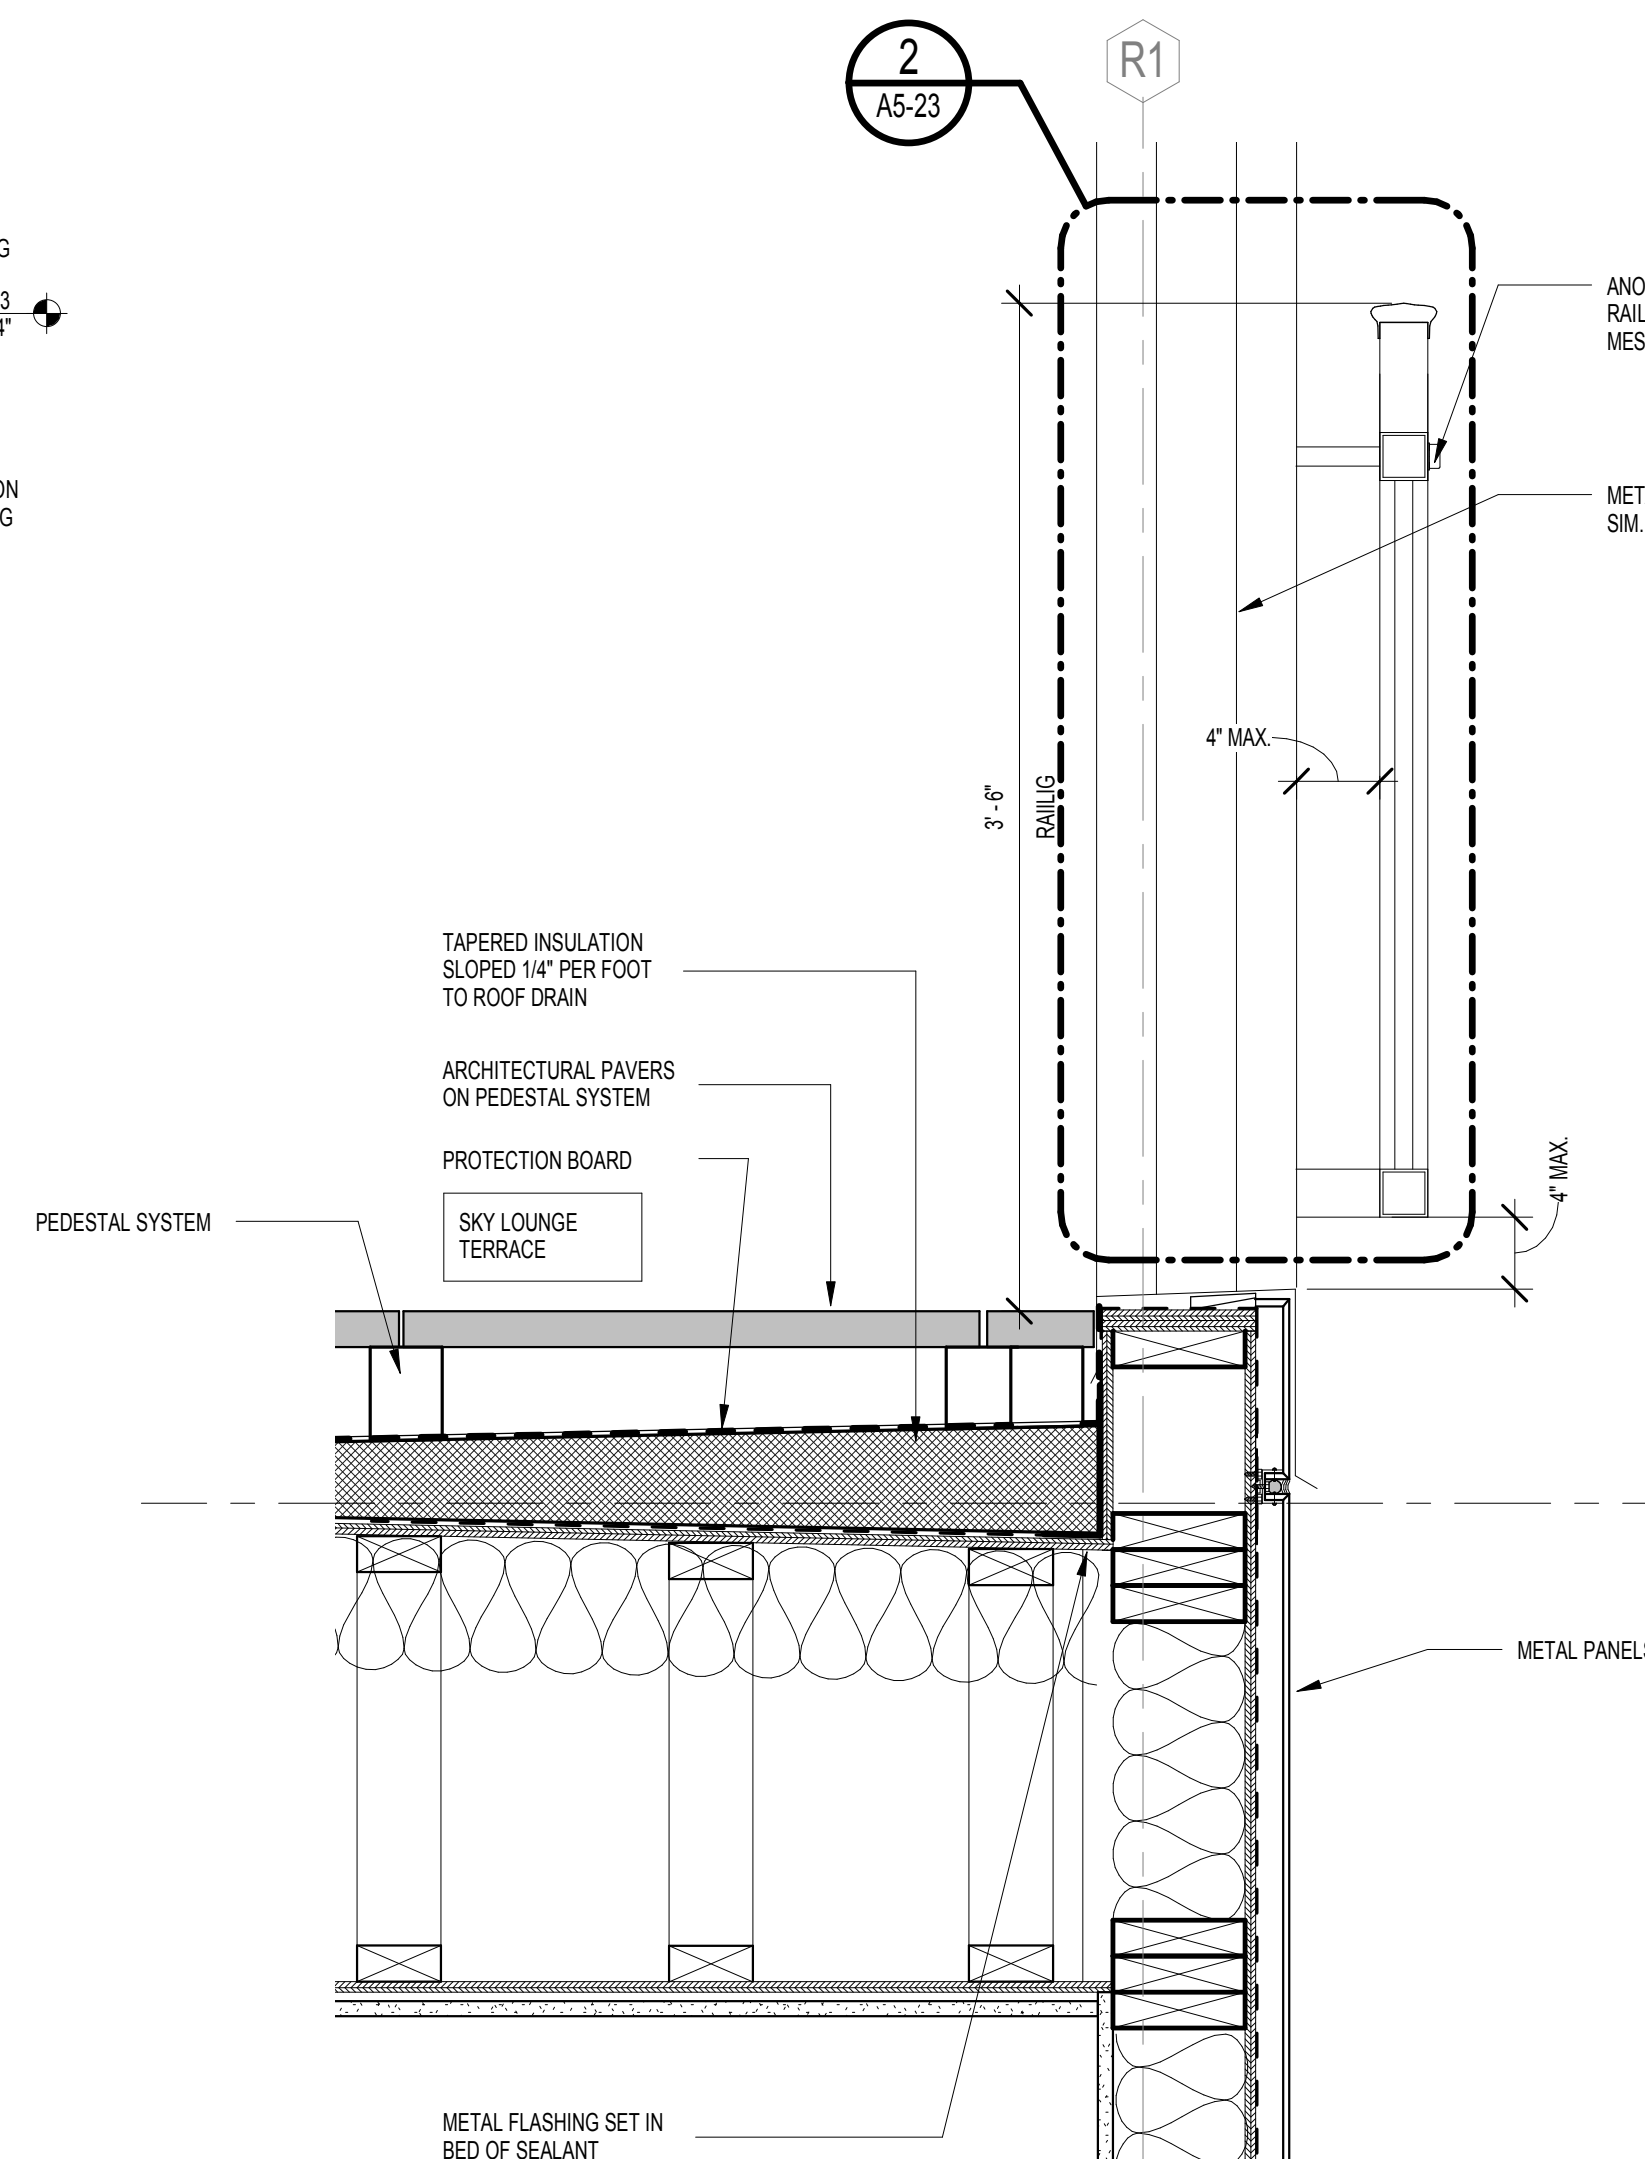

1 ENLARGED SECTION AT SKYLounge

SCALE: 1 1/2" = 1'-0"

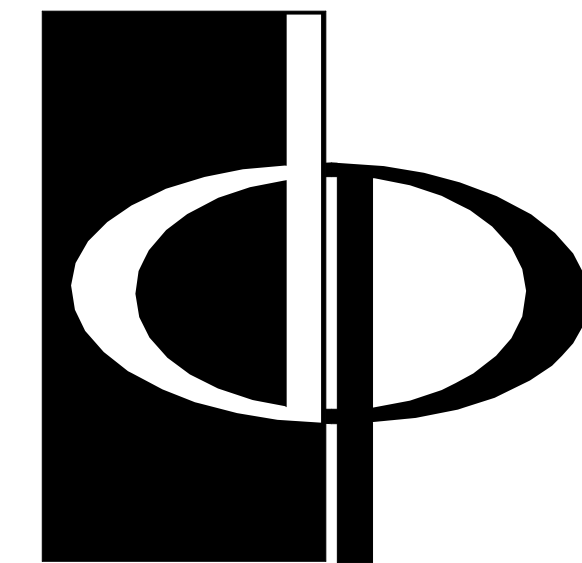

**THE PRESTON  
PARTNERSHIP, LLC**  
A MULTI-DISCIPLINARY DESIGN FIRM

SOUTH TERRACES  
115 PERIMETER CENTER PLACE, SUITE 950  
ATLANTA, GEORGIA 30346  
TELEPHONE: 770 396 7248  
FAX: 770 396 2945

WWW.THEPRESTONPARTNERSHIP.COM  
CONSULTANT

PROJECT



FOR

**RESERVE AT THE  
BALLPARK, PHASE II,  
AKA REVEL AT THE  
BALLPARK**  
2885 CRESCENT PKWY  
SMYRNA, GA 30080



**ATLANTIC REALTY  
PARTNERS**

3438 PEACHTREE ROAD  
SUITE 1425  
ATLANTA, GA 30326

ISSUES & REVISIONS	DATE
CONCEPTUAL DESIGN	08/21/2015
SCHEMATIC DESIGN	09/28/2015
CM/CD DESIGN DEVELOPMENT	10/15/2015
GMP	04/03/2017
PERMIT SET	05/22/2017
3. BUILDING PERMIT	07/25/2017

DATE **05/22/2017**

JOB NUMBER **1493101**

DRAWN BY **EKS/NB**

CHECKED BY **CW**

SHEET TITLE **ENLARGED SECTION DETAILS**

SHEET NUMBER

COMMENTS **BUILDING PERMIT RE-SUBMISSION**

30X42 © 2017 The Preston Partnership, LLC