

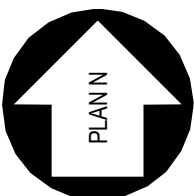
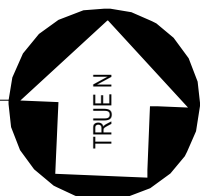
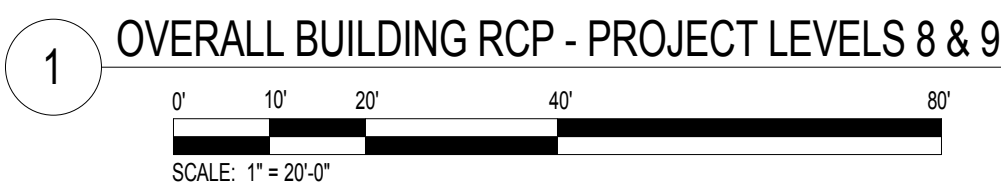



10/4/2017 6:08:51 PM C:\Data File\Revit\2016\1483101 Circle 75 IL\F16-C_pj\mkt.rvt

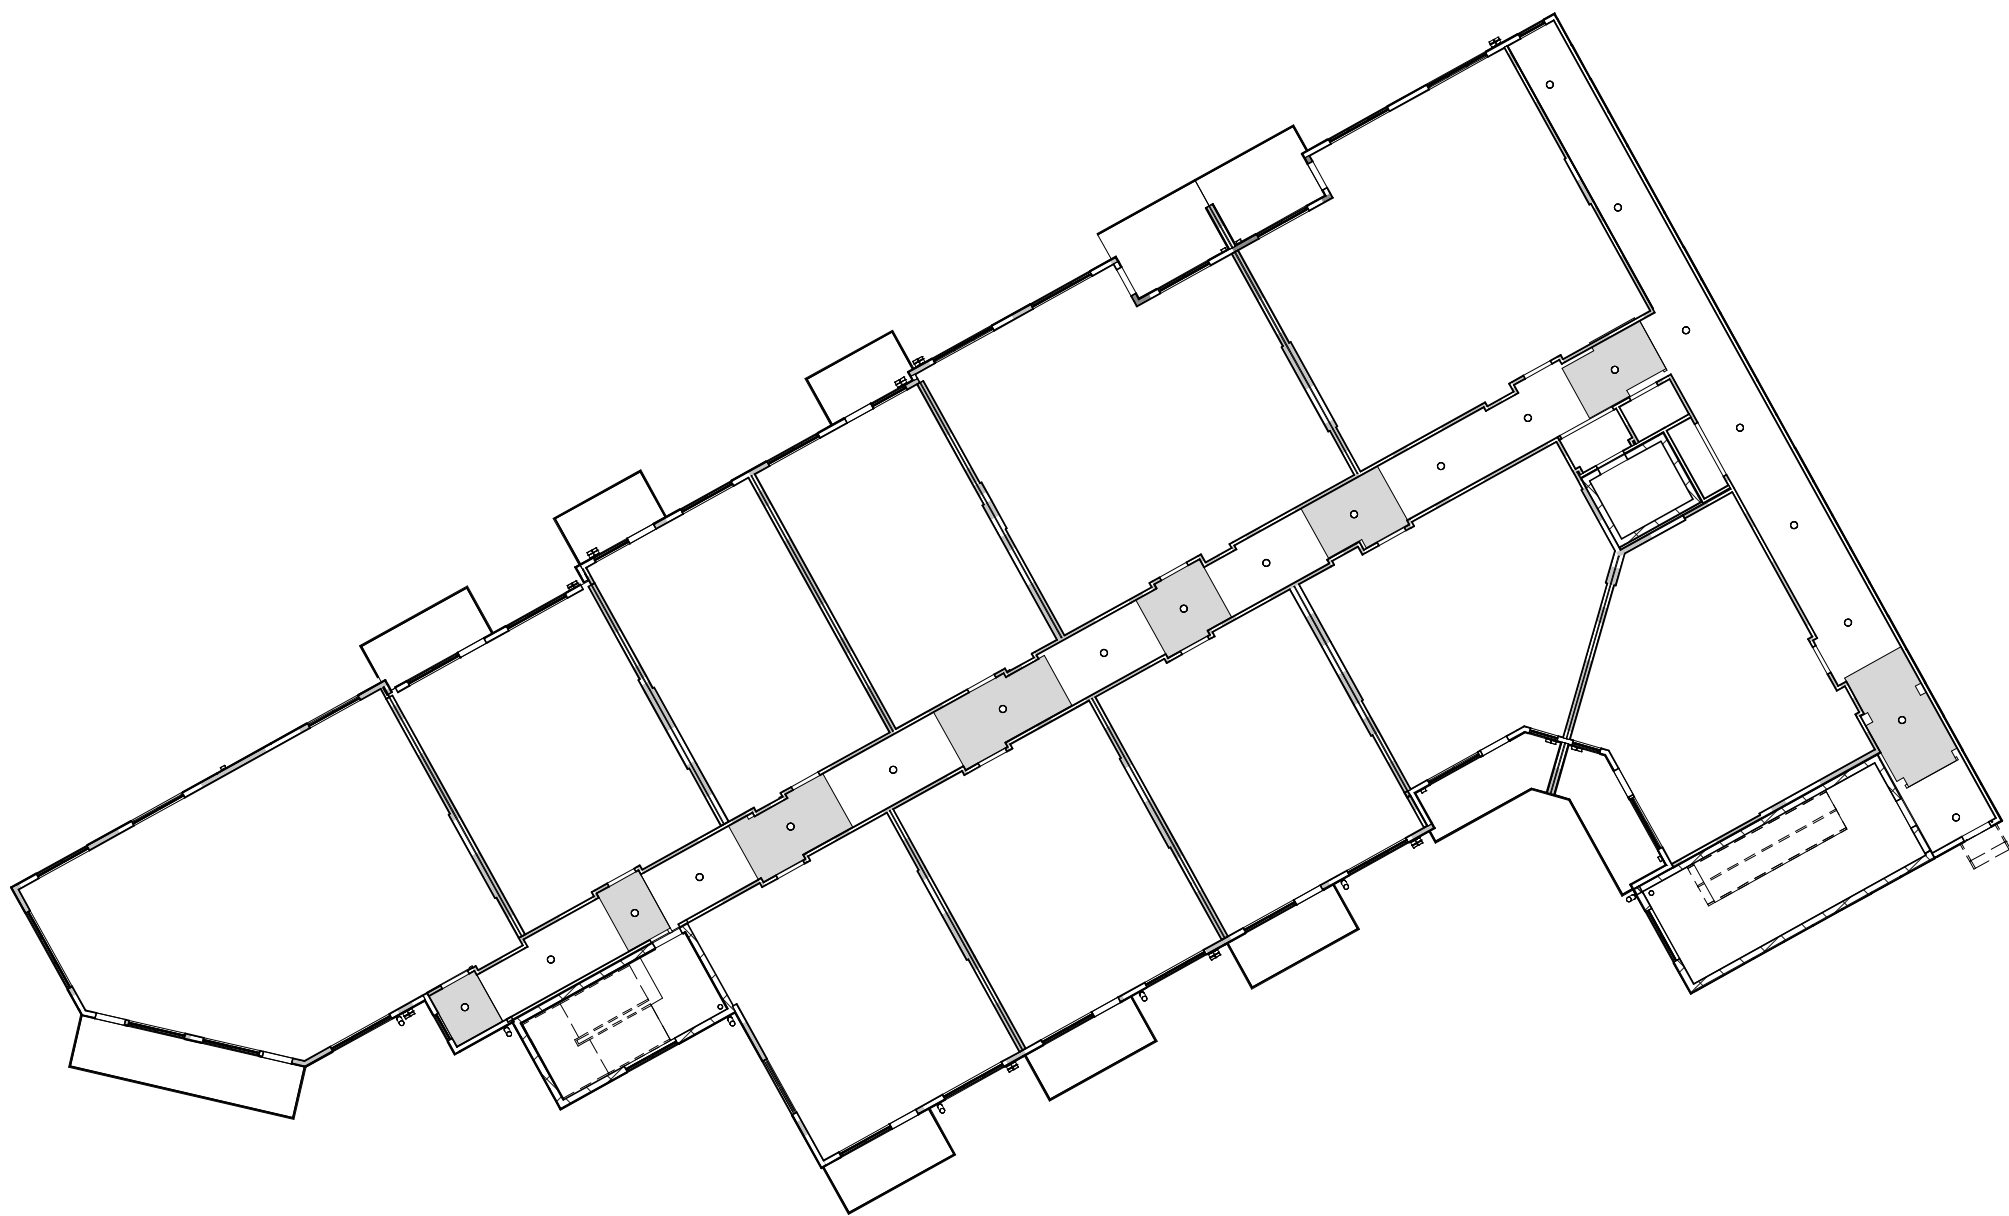


RCP SYMBOL LEGEND

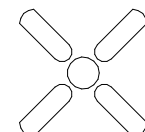


CEILING FAN AND LIGHT COMBO UNIT




SURFACE MOUNTED FIXTURE




PENDANT LIGHTING FIXTURE




TRACK LIGHTING

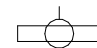


WALL MOUNTED VANITY LIGHT




RECESSED LIGHTING FIXTURE




WALL MOUNTED SCONCE FIXTURE (EXTERIOR)

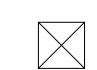

EXHAUST FAN



DROPPED CEILING AREA (SEE PLAN FOR HEIGHT)

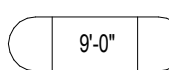

FINISHED CEILING HEIGHT A.F.F.

RCP KEYNOTES

1

FIXTURE TO BE CENTERED IN SPACE

2

PROVIDE MOTION SENSOR

RCP GENERAL NOTES


1. COORDINATE FIXTURE METALS WITH ALL OTHER ARCHITECTURAL METALS, TYP.

2. ALL SOFFITS WITHIN A SINGLE ROOM ARE THE SAME HEIGHT, TYP., UNLESS NOTED OTHERWISE

3. REFER TO ELECTRICAL DWGS. FOR ADDITIONAL INFORMATION

4. ALL CEILING HEIGHTS TO BE 9'-0" - UNLESS OTHERWISE NOTED

5. CEILING CONTROL JOINTS TO ALIGN WITH WALL CONTROL JOINTS @ 30'-0" +/- O.C. UNLESS OTHERWISE NOTED

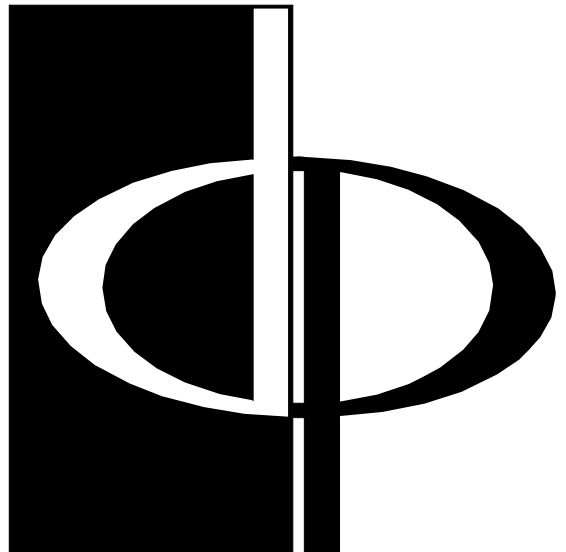

THE PRESTON
PARTNERSHIP, LLC


A MULTI-DISCIPLINARY DESIGN FIRM

SOUTH TERRACES
115 PERIMETER CENTER PLACE, SUITE 950
ATLANTA, GEORGIA 30346
TELEPHONE: 770 396 7248
FAX: 770 396 2945

WWW.THEPRESTONPARTNERSHIP.COM

CONSULTANT


SEAL



PROJECT

RESERVE AT THE
BALLPARK, PHASE II,
AKA REVEL AT THE
BALLPARK
2885 CRESCENT PKWY
SMYRNA, GA 30080

FOR



ATLANTIC
REALTY
PARTNERS

ATLANTIC REALTY
PARTNERS
3438 PEACHTREE ROAD
SUITE 1425
ATLANTA, GA 30326

ISSUES & REVISIONS

ISSUES & REVISIONS	DATE
CONCEPTUAL DESIGN	08/21/2015
SCHEMATIC DESIGN	09/28/2015
CMPI-DESIGN DEVELOPMENT	10/15/2015
GMP	04/03/2017
PERMIT SET	05/22/2017
3. BUILDING PERMIT	07/25/2017

DATE

05/22/2017

JOB NUMBER

1493101

DRAWN BY

NB

CHECKED BY

CWB

SHEET TITLE

OVERALL BUILDING RCP -
PROJECT LEVELS 8 & 9

SHEET NUMBER

A9-08

COMMENTS

BUILDING PERMIT RE-SUBMISSION

30X42

© 2017 The Preston Partnership, LLC