



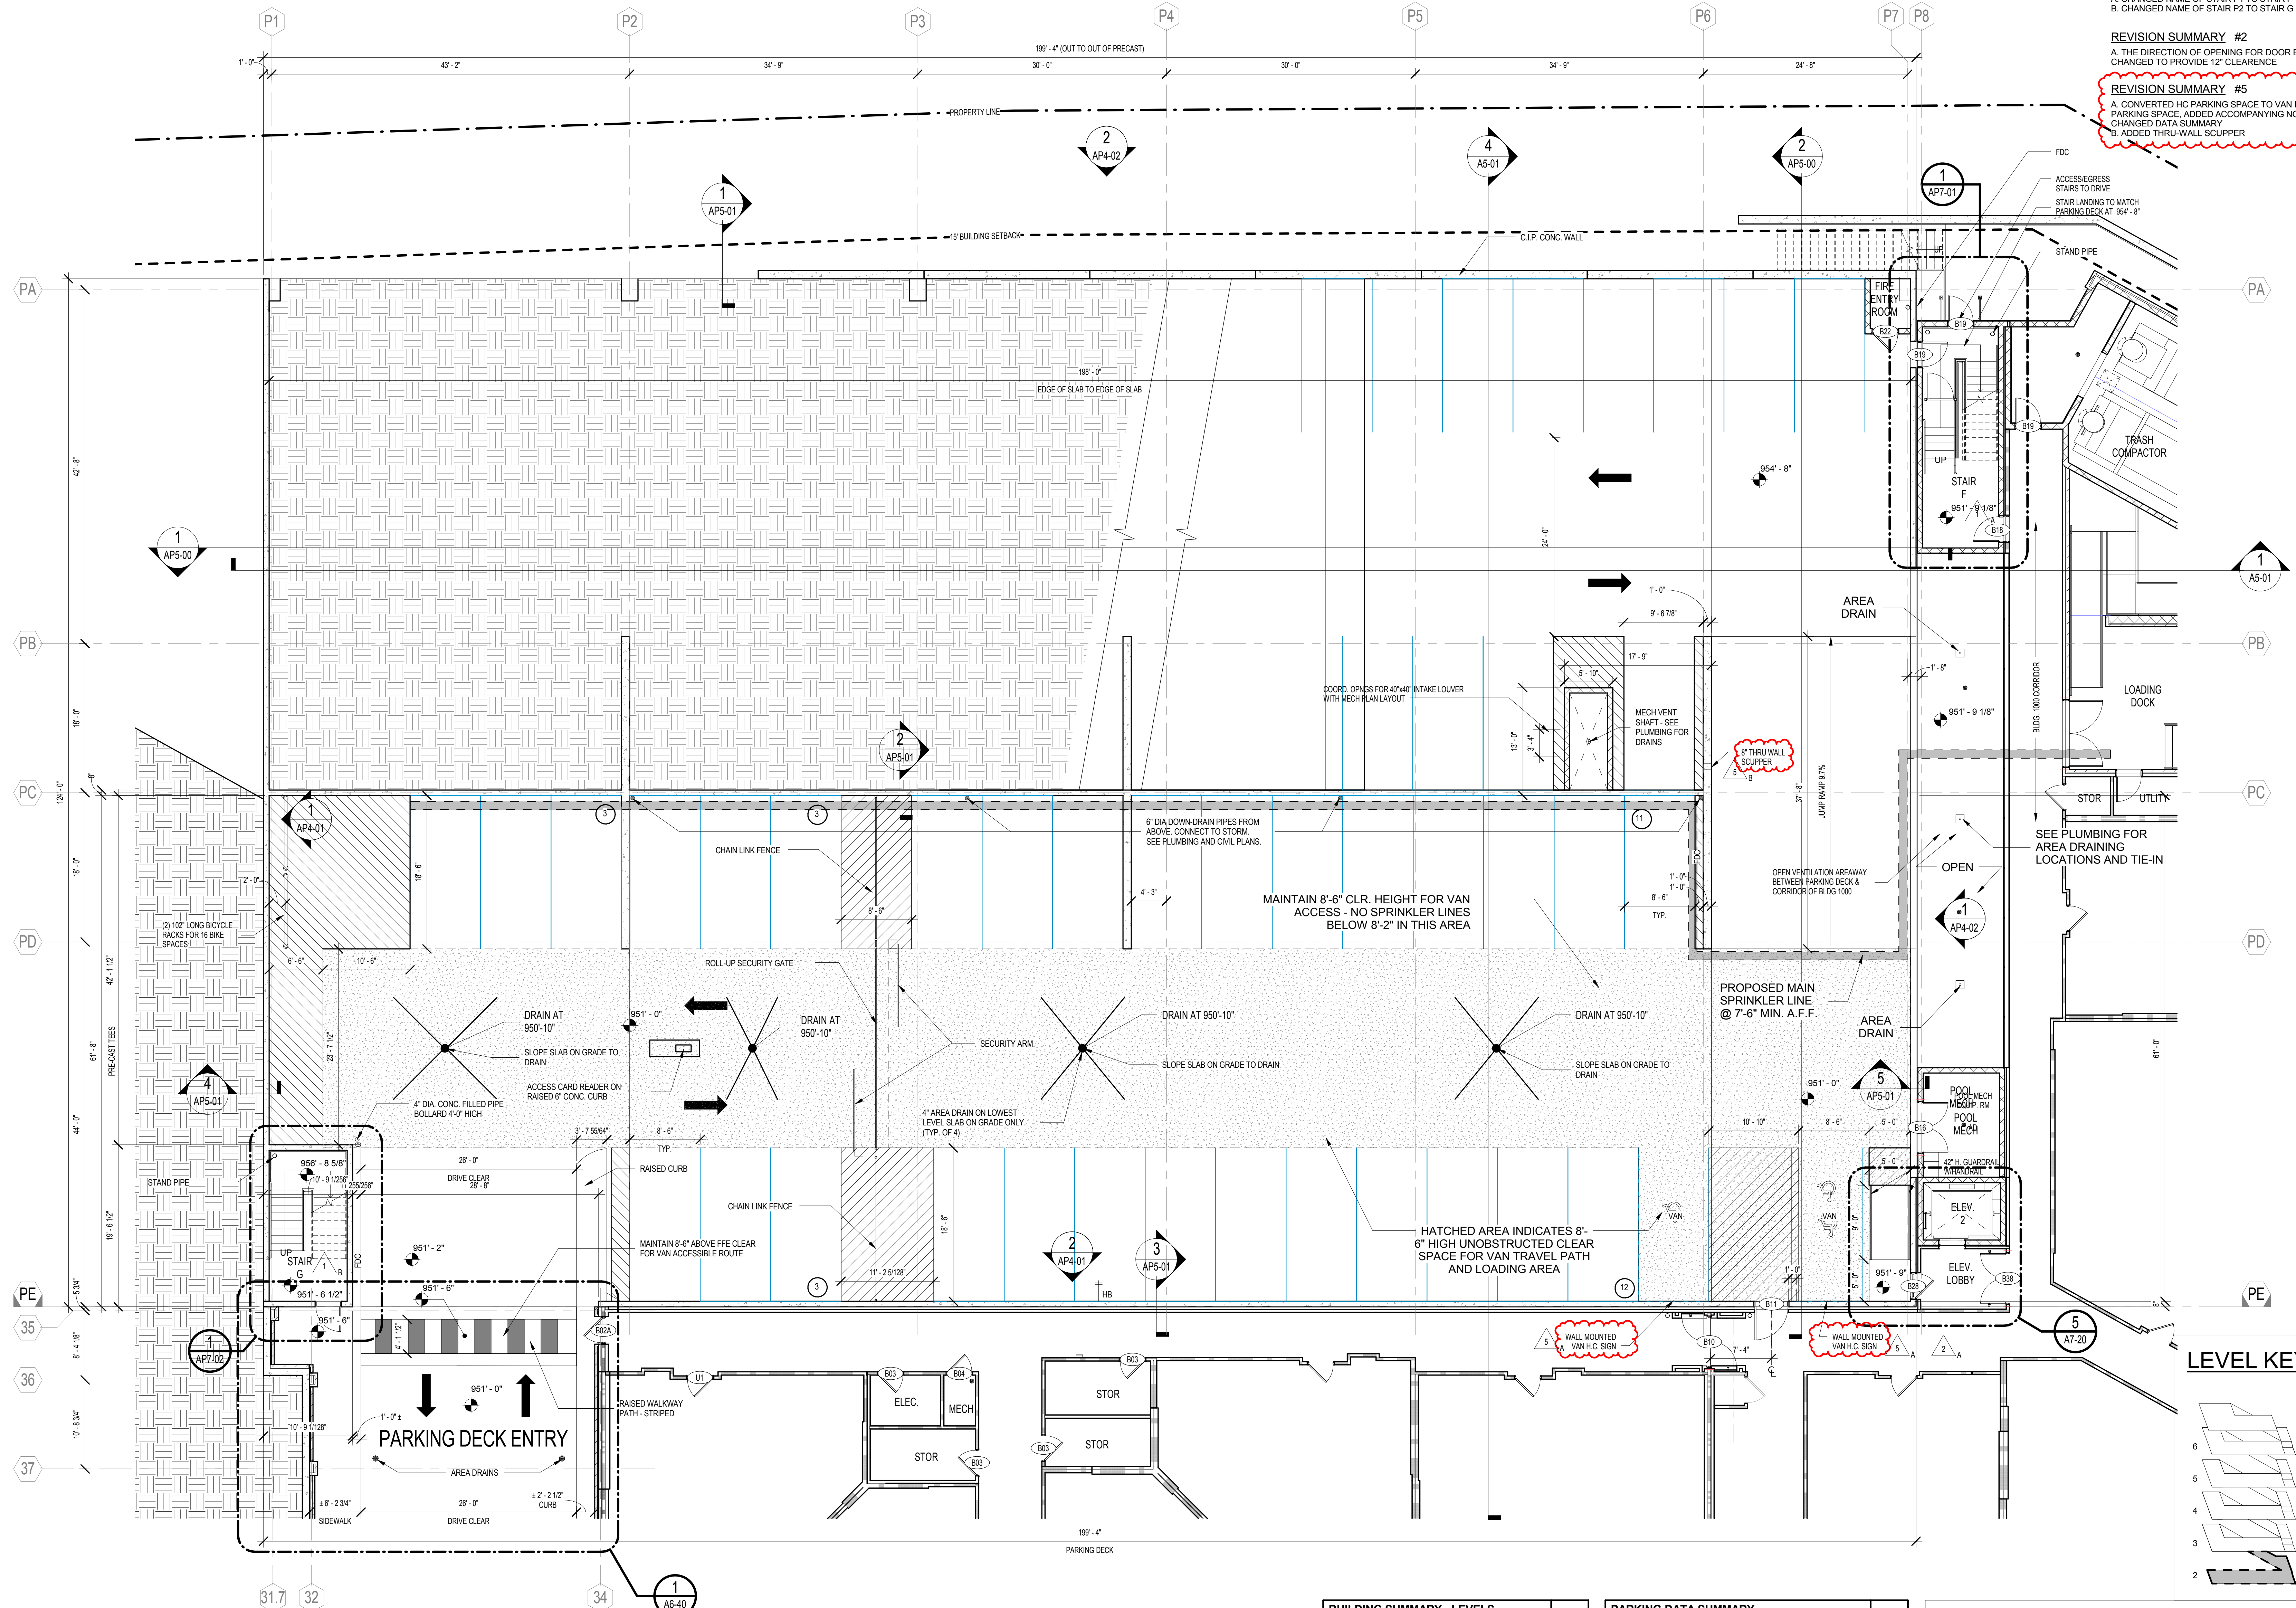

1 PARKING DECK PLAN LEVEL 1 - PROJECT LEVEL 2


SCALE: 1/8" = 1'-0"

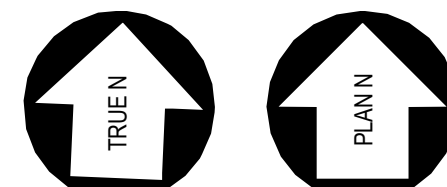


BUILDING SUMMARY - LEVELS					
PROJECT LEVEL	FFE	BLDG. 1000	BLDG. 2000	BLDG. 3000	BLDG. 4000
1	1028'-9 1/4"				5
2	1016'-1 3/8"				4
3	1005'-5 1/2"			5	3
4	994'-9 5/8"	5	5	4	2
5	984'-0 1/2"	4	4	3	1
6	973'-3 3/8"	3	3	2	B
7	962'-6 1/4"	2	2	1	2
8	951'-9 1/8"	1	1		1
9	941'-0"	B			

PARKING DATA SUMMARY							
PROJECT LEVEL	PARKING LEVEL	FFE	STD.	HC	HC VAN	EV	TOTAL
1	1028'-9 1/4"	50	0				50
2	1016'-1 3/8"	76	2		3		78
3	1005'-5 1/2"	77	1		3		78
4	994'-9 5/8"	76	2		3		78
5	984'-0 1/2"	76	2		3		78
6	973'-3 3/8"	30	0	2	5	32	34
7	962'-6 1/4"	NA	NA	NA	NA	NA	NA
8	951'-9 1/8"	NA	NA	NA	NA	NA	NA
9	941'-0"	NA	NA	NA	NA	NA	NA
TOTAL DECK PARKING							
TOTAL STREET PARKING ALONG CRESENT							
TOTAL STREET PARKING ALONG PRIVATE DRIVE							
TOTAL PARKING PROVIDED							

KEYPLAN

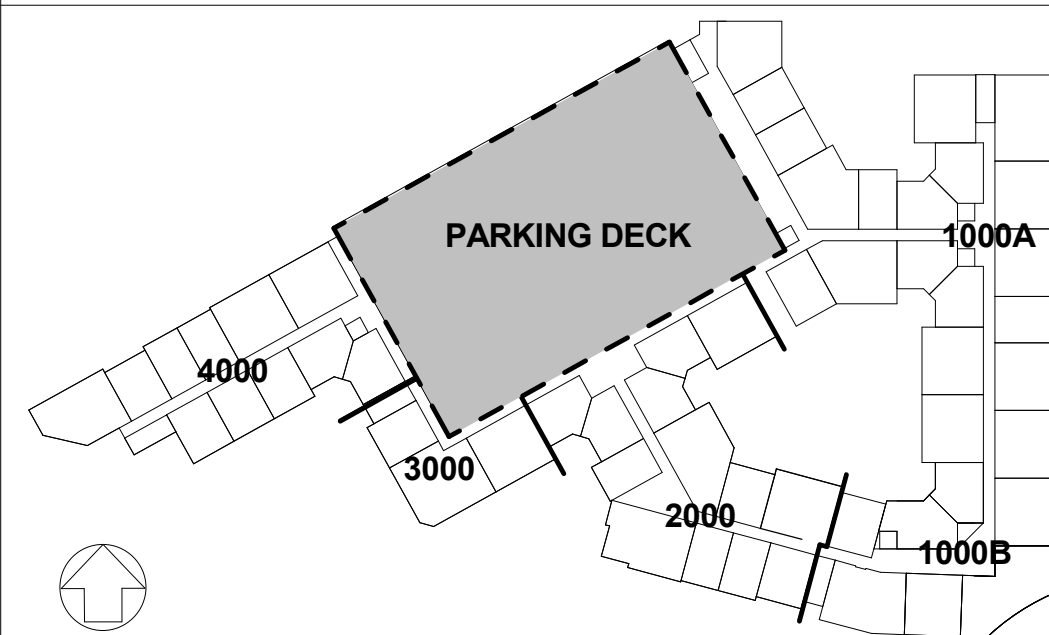

- REVISION SUMMARY #1**
A. CHANGED NAME OF STAIR P1 TO STAIR F
B. CHANGED NAME OF STAIR P2 TO STAIR G
- REVISION SUMMARY #2**
A. THE DIRECTION OF OPENING FOR DOOR B11 CHANGED TO PROVIDE 12" CLEARANCE
- REVISION SUMMARY #5**
A. CONVERTED HC PARKING SPACE TO VAN HC PARKING SPACE. ADDED ACCOMPANYING NOTES
B. CHANGED DATA SUMMARY
C. ADDED THRU WALL SCUPPER

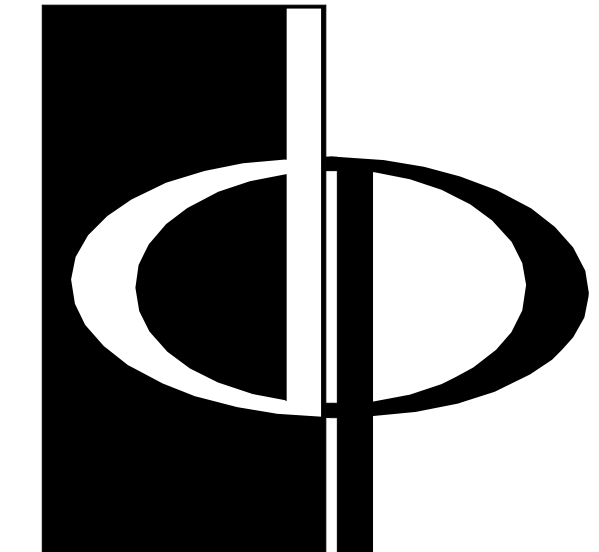

THE PRESTON PARTNERSHIP, LLC
A MULTI-DISCIPLINARY DESIGN FIRM

SOUTH TERRACES
115 PERIMETER CENTER PLACE, SUITE 950
ATLANTA, GEORGIA 30346
TELEPHONE: 770 396 7248
FAX: 770 396 2945

WWW.THEPRESTONPARTNERSHIP.COM
CONSULTANT

SEAL



PROJECT
RESERVE AT THE BALLPARK, PHASE II, AKA REVEL AT THE BALLPARK
2885 CRESCENT PKWY
SMYRNA, GA 30080

FOR



ATLANTIC REALTY PARTNERS

3438 PEACHTREE ROAD
SUITE 1425
ATLANTA, GA 30326

ISSUES & REVISIONS	DATE
CONCEPTUAL DESIGN	08/21/2015
PROGRESS SET	09/02/2015
SCHEMATIC DESIGN	09/28/2015
GMP/DESIGN DEVELOPMENT	12/15/2015
FOUNDATION PACKAGE	12/07/2015
GMP	04/03/2017
PERMIT SET	05/22/2017
1. FM COMMENTS	07/19/2017
2. ADA COMMENTS / COORDINATION	07/25/2017
3. BUILDING PERMIT	07/25/2017
5. BUILDING PERMIT COMMENTS / COORDINATION	10/02/2017

DATE 05/22/2017

JOB NUMBER 1493101

DRAWN BY EKS/NB/CH

CHECKED BY CW

SHEET TITLE PARKING DECK PLAN LEVEL 1 - PROJECT LEVEL 2

SHEET NUMBER

AP1-01

COMMENTS BUILDING PERMIT RE-SUBMISSION

30X42 © 2017 The Preston Partnership, LLC