



T:\04\2017\5.09.02 PM C:\Data File\Revit 2016\1493101 Circle 75 IL R16-C_pdm1.rvt

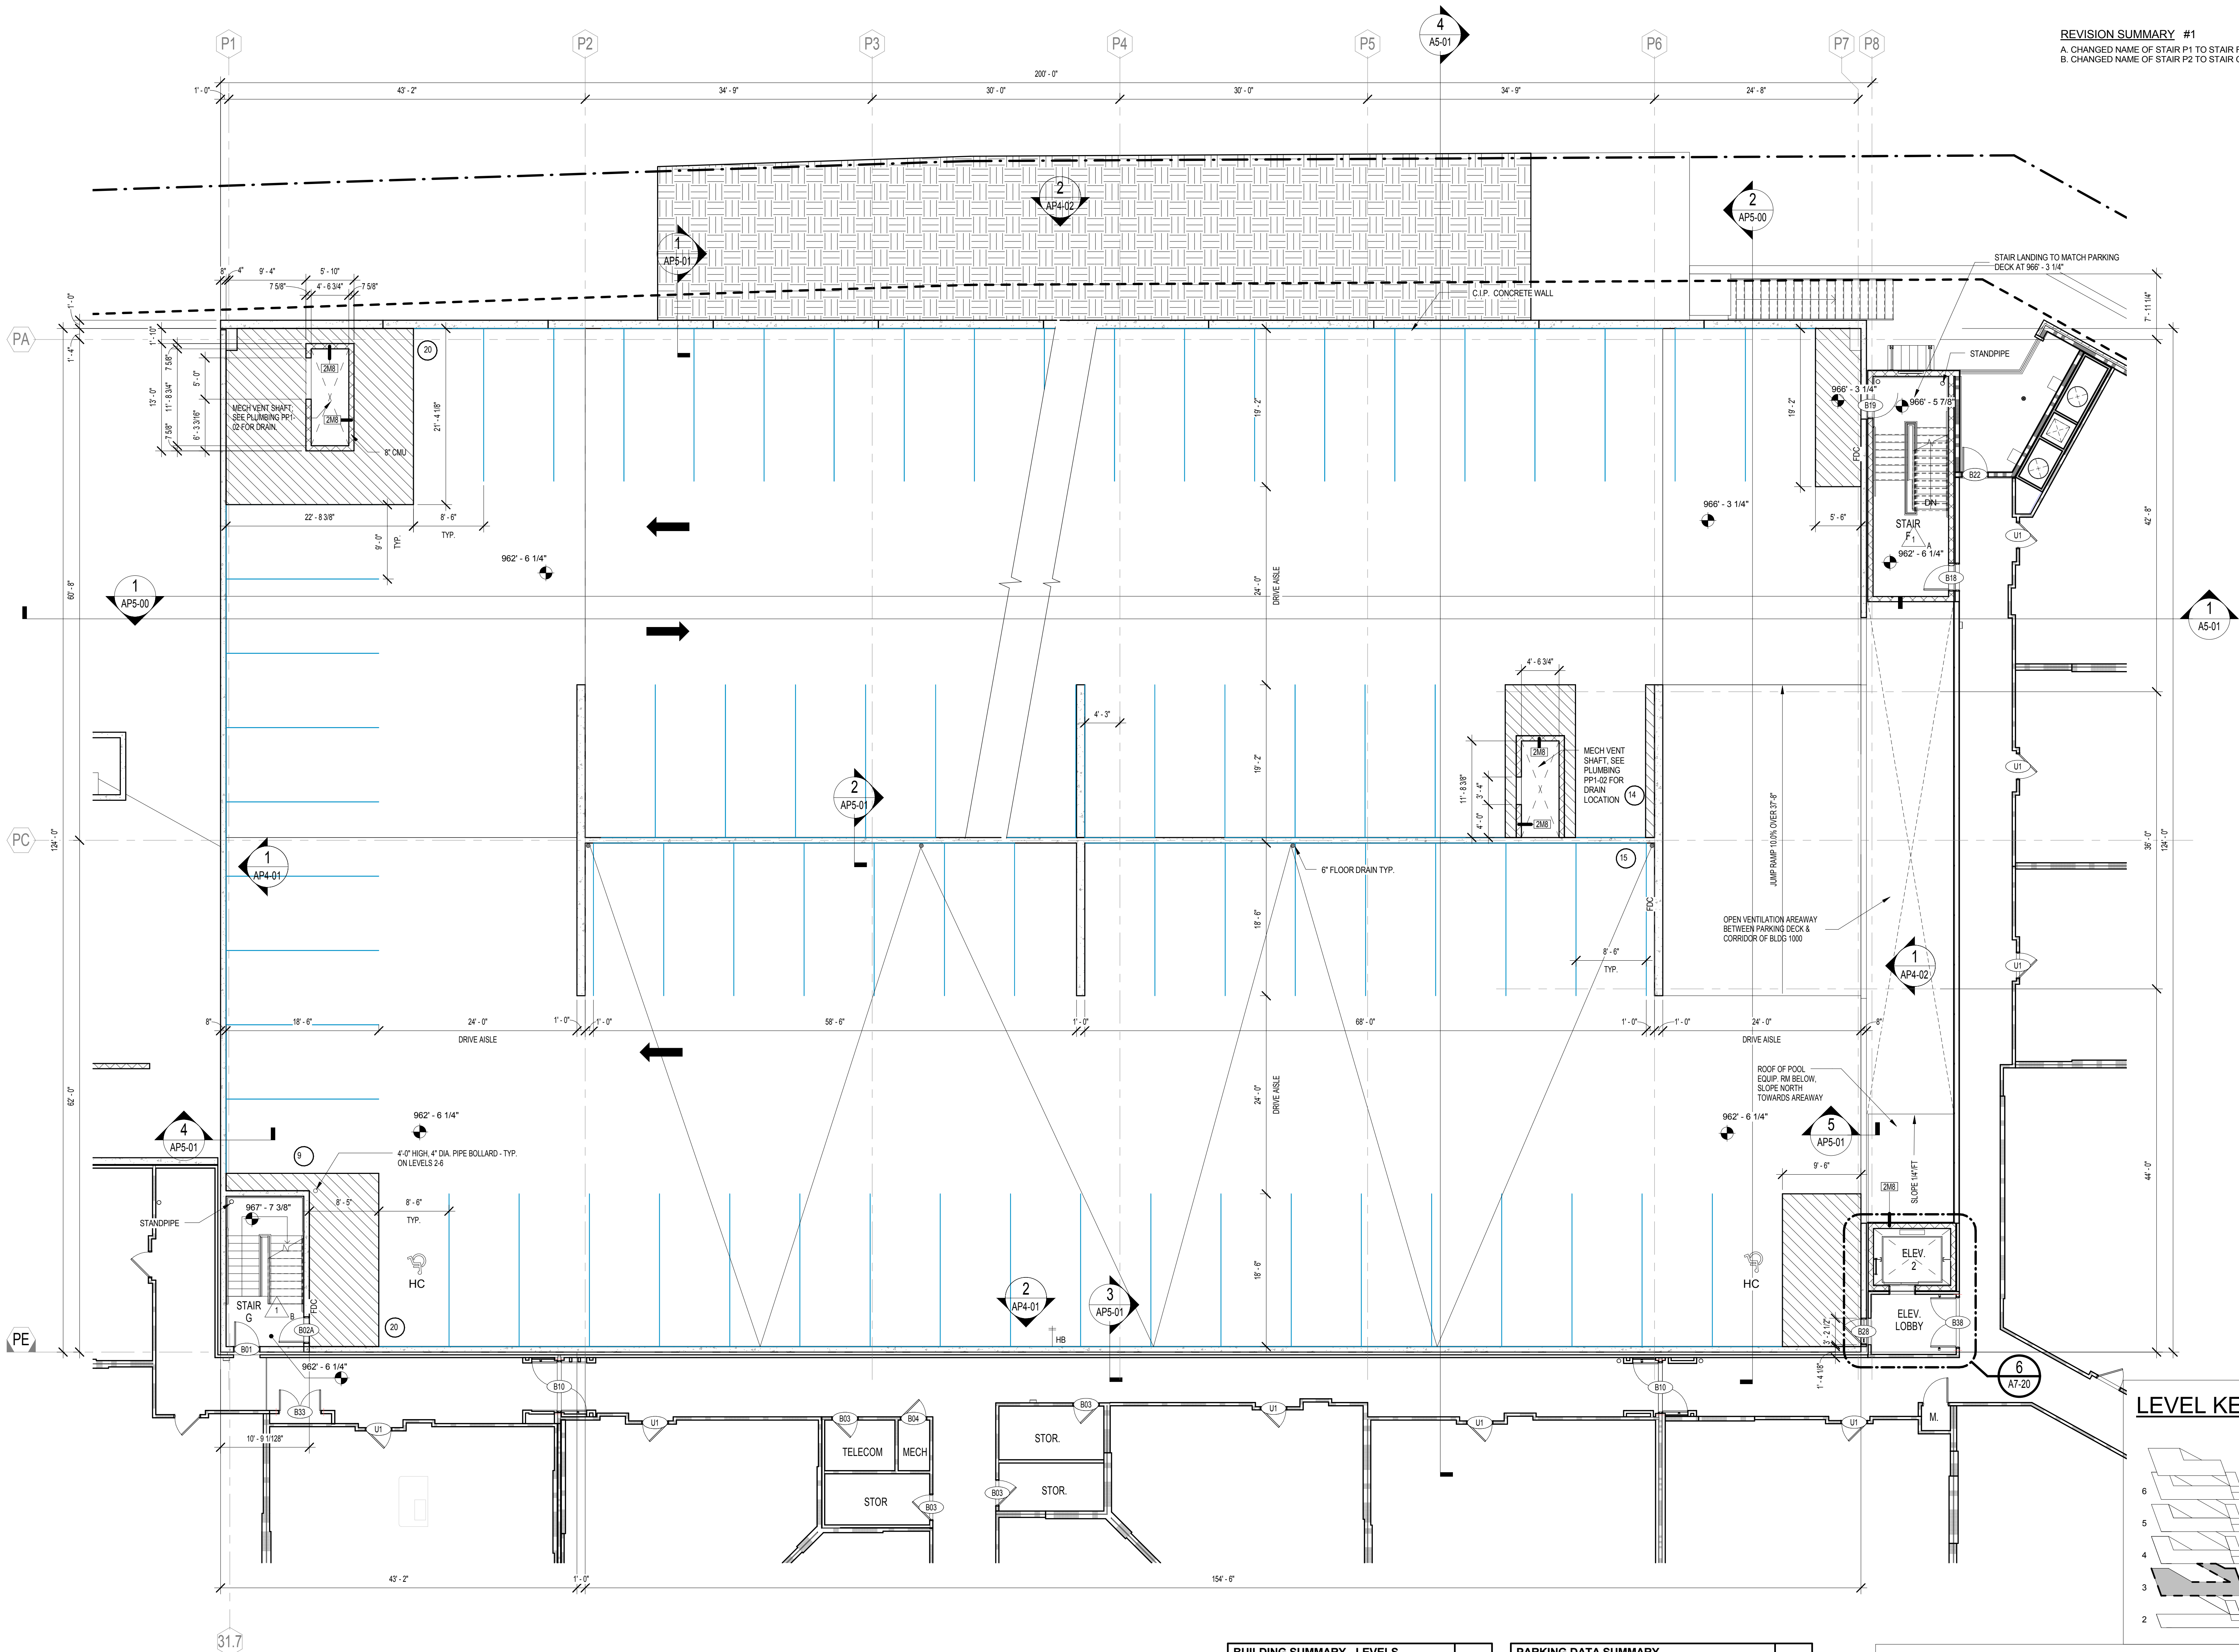

1 PARKING DECK PLAN LEVEL 2 - PROJECT LEVEL 3


0 4 8 16
SCALE: 1/8" = 1'-0"

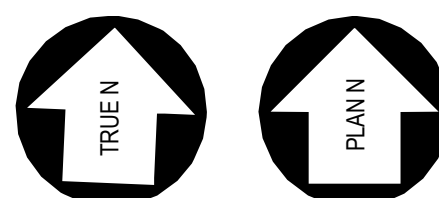


BUILDING SUMMARY - LEVELS						
PROJECT LEVEL	FFE	BLDG. 1000	BLDG. 2000	BLDG. 3000	BLDG. 4000	PKG DECK
9	1028'9 1/4"					5
8	1018'-1 3/8"					4
7	1005'-5 1/2"			5	3	6
6	994'-9 5/8"	5	5	4	2	5
5	984'-0 1/2"	4	4	3	1	4
4	973'-3 3/8"	3	3	2	B	3
3	962'-6 1/4"	2	2	1		2
2	951'-9 1/8"	1	1			1
1	941'-0"	B				

PARKING DATA SUMMARY									
PROJECT LEVEL	PARKING LEVEL	FFE	STD.	HC	HC VAN	EV	TOTAL		
9									
8									
7	6	1005'-5 1/2"	50	0			50		
6	5	994'-9 5/8"	76	2		3	78		
5	4	984'-0 1/2"	77	1		3	78		
4	3	973'-3 3/8"	76	2		3	78		
3	2	962'-6 1/4"	76	2			78		
2	1	951'-9 1/8"	30	0	2		32		
1	NA	941'-0"	NA	NA	NA	NA	NA		
TOTAL DECK PARKING							394		
TOTAL STREET PARKING ALONG CRESENT							15		
TOTAL STREET PARKING ALONG PRIVATE DRIVE							6		
TOTAL PARKING PROVIDED							415		

KEYPLAN

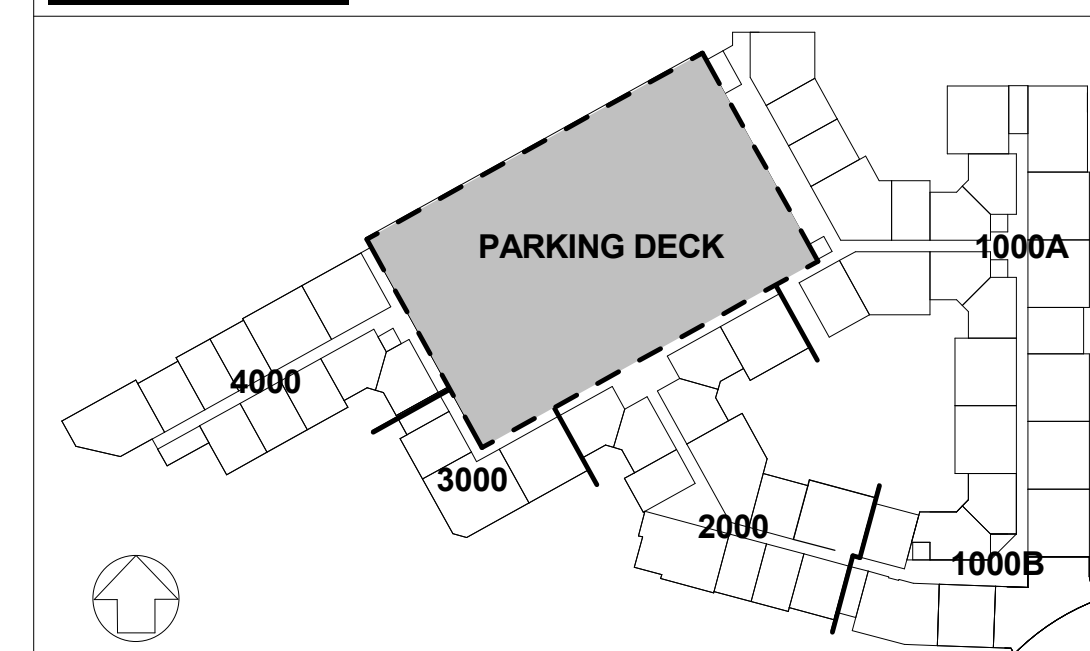

REVISION SUMMARY #1
A. CHANGED NAME OF STAIR P1 TO STAIR F
B. CHANGED NAME OF STAIR P2 TO STAIR G

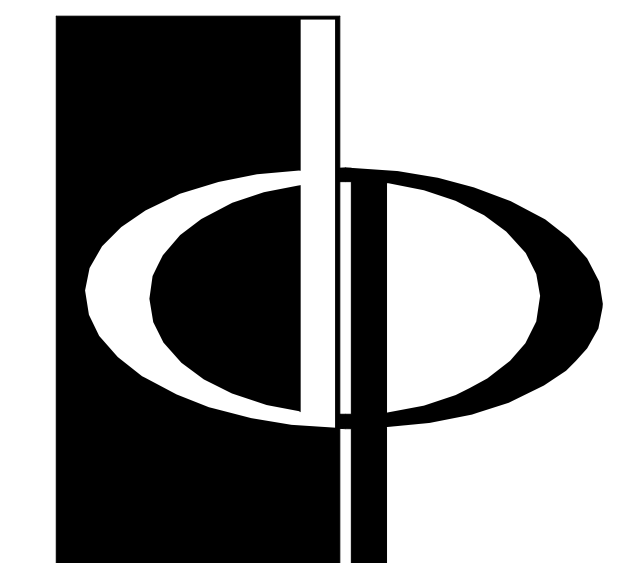

THE PRESTON
PARTNERSHIP, LLC
A MULTI-DISCIPLINARY DESIGN FIRM

SOUTH TERRACES
115 PERIMETER CENTER PLACE, SUITE 950
ATLANTA, GEORGIA 30346
TELEPHONE: 770 396 7248
FAX: 770 396 2945

WWW.THEPRESTONPARTNERSHIP.COM

CONSULTANT

SEAL



PROJECT

RESERVE AT THE
BALLPARK, PHASE II,
AKA REVEL AT THE
BALLPARK
2885 CRESCENT PKWY
SMYRNA, GA 30080

FOR



ATLANTIC REALTY
PARTNERS

3438 PEACHTREE ROAD
SUITE 1425
ATLANTA, GA 30326

ISSUES & REVISIONS

NO.	DESCRIPTION	DATE
1	CONCEPTUAL DESIGN	08/21/2015
2	PROGRESS SET	09/02/2015
3	SCHEMATIC DESIGN	09/28/2015
4	GMP/DESIGN DEVELOPMENT	10/15/2015
5	FOUNDATION PACKAGE	12/07/2015
6	GMP	04/03/2017
7	PERMIT SET	05/22/2017
8	1. FM COMMENTS	07/19/2017
9	3. BUILDING PERMIT	07/25/2017

DATE

JOB NUMBER

DRAWN BY

CHECKED BY

SHEET TITLE


































