

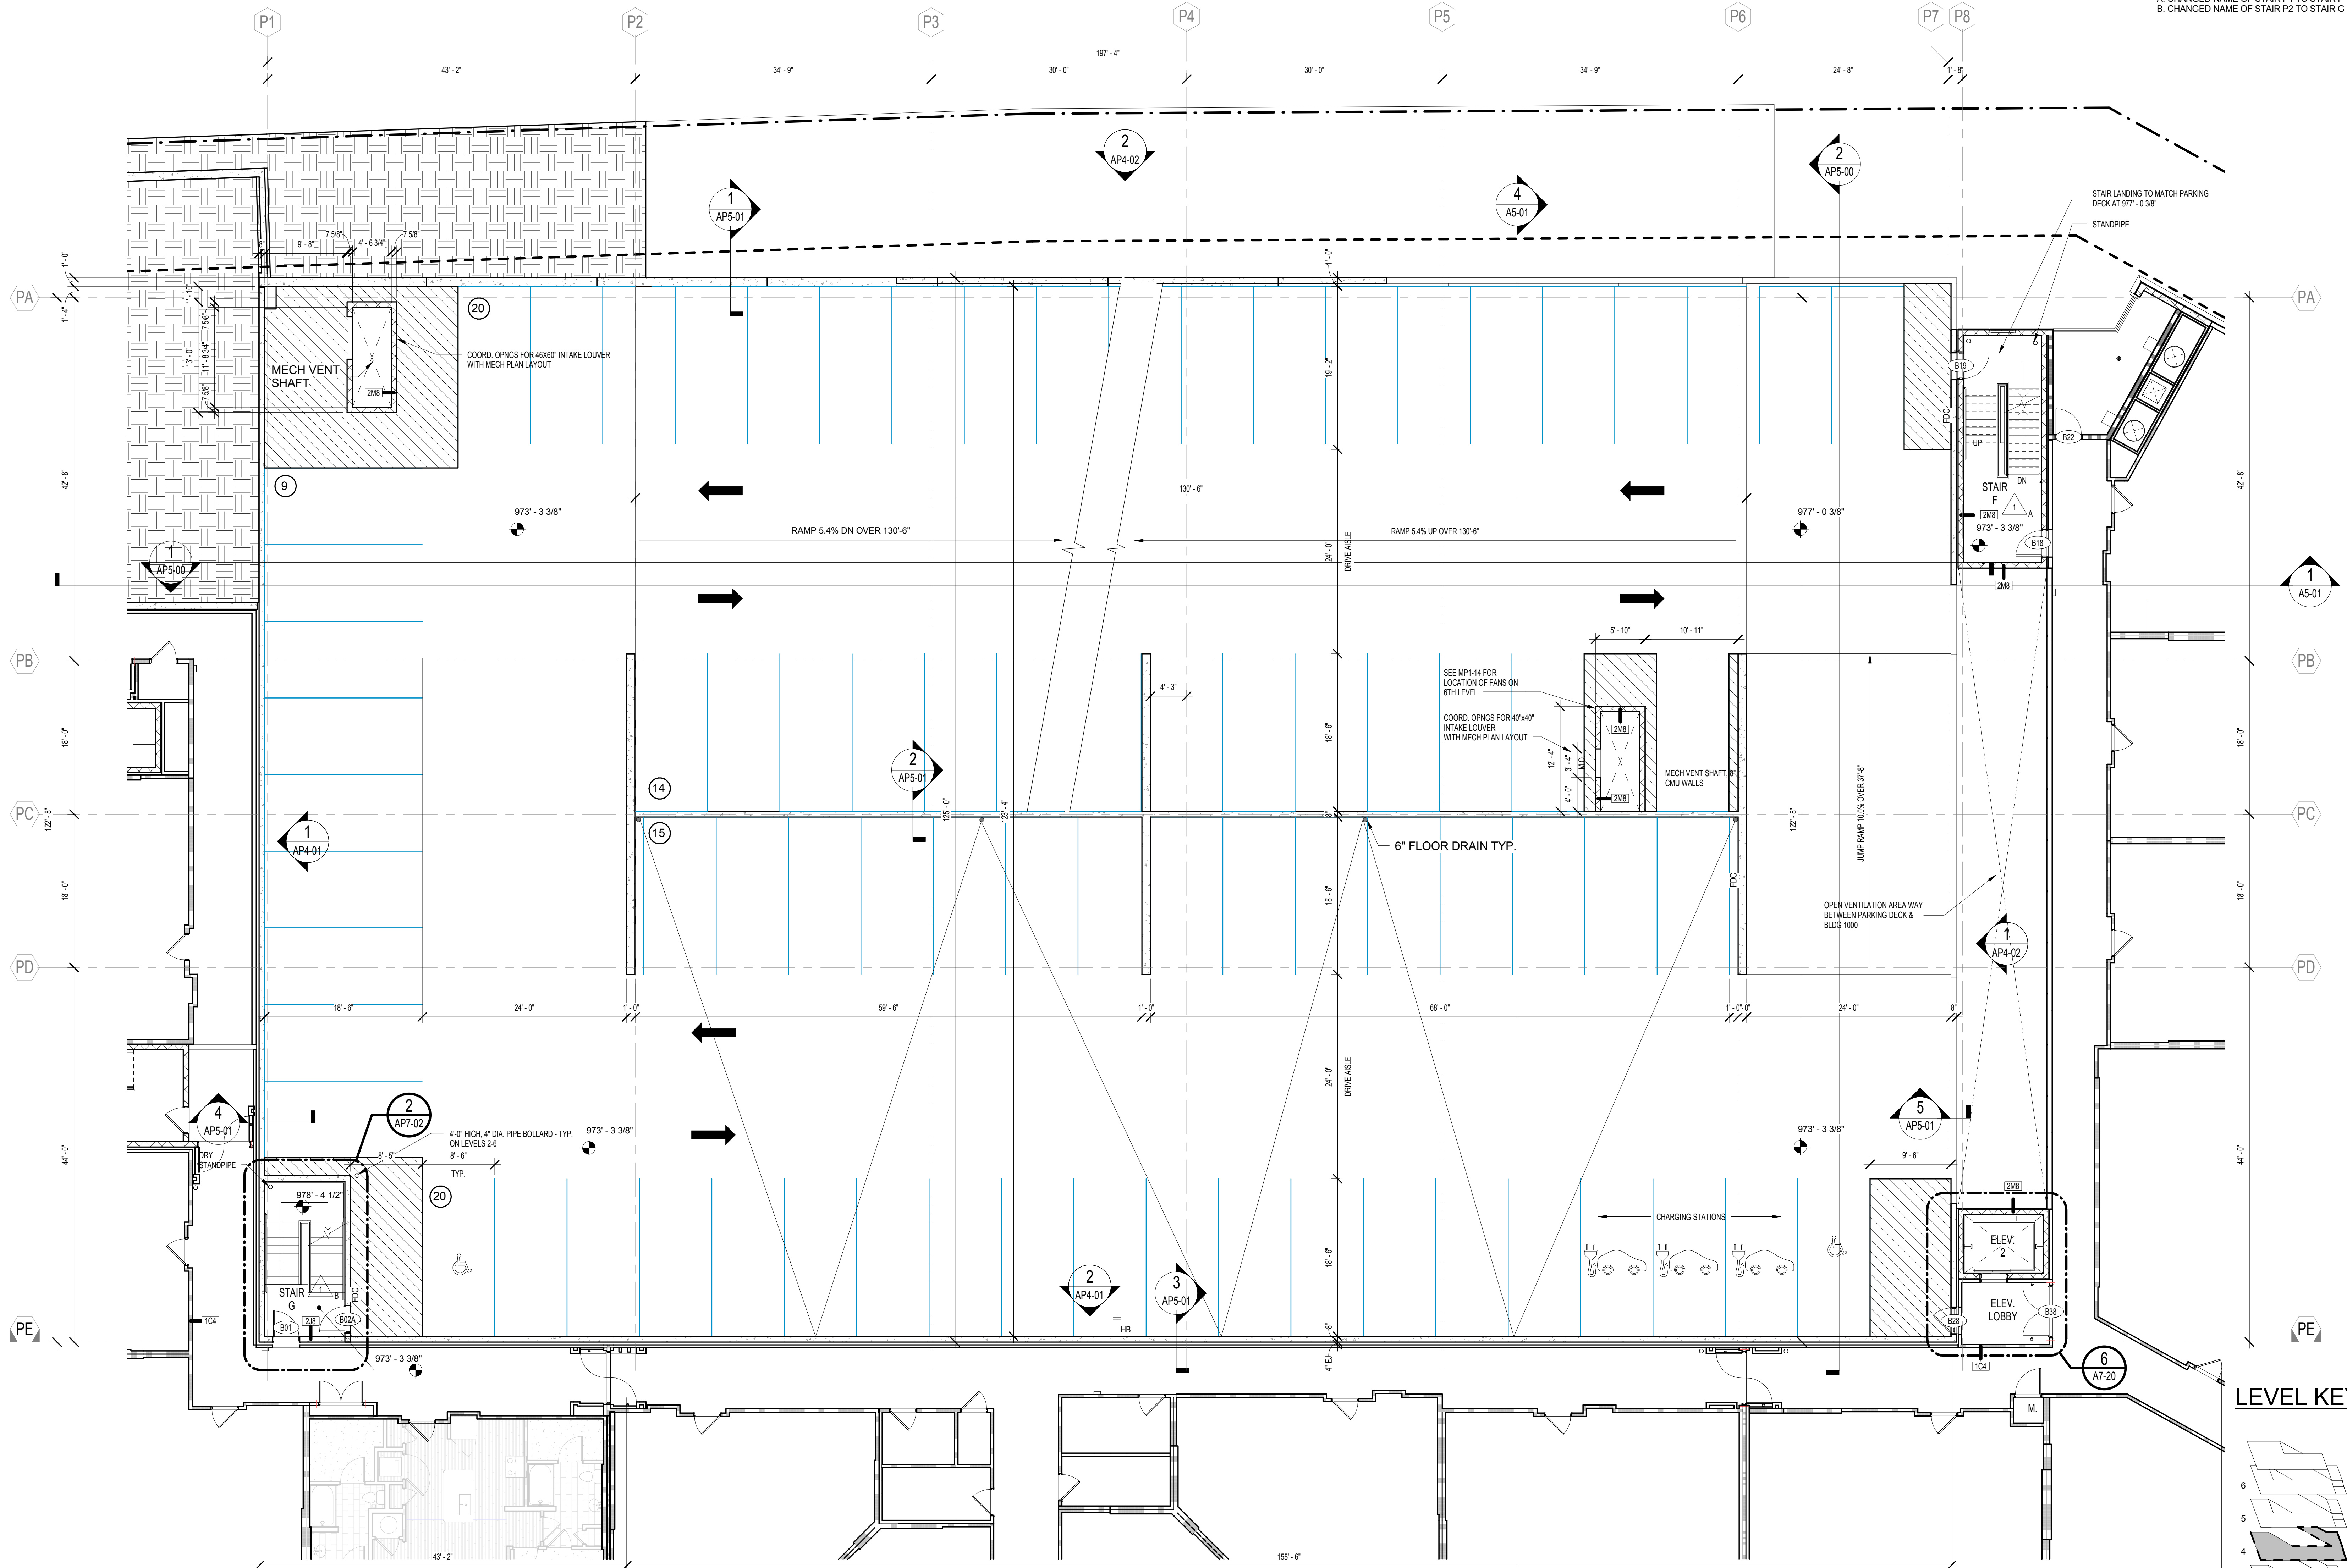


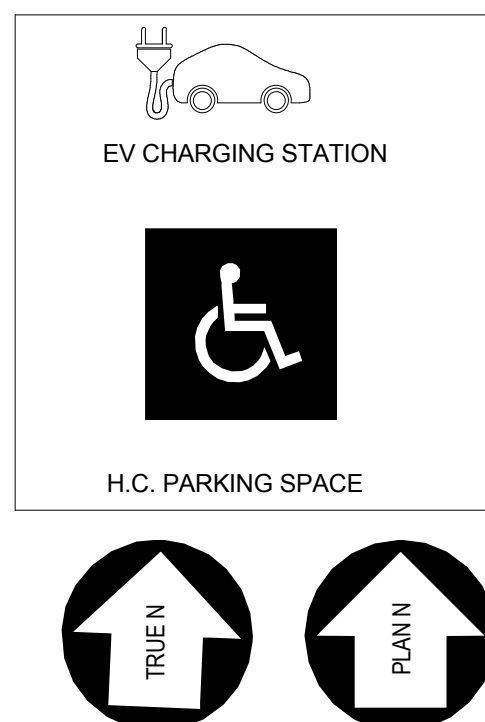


1 PARKING DECK PLAN LEVEL 3 - PROJECT LEVEL 4

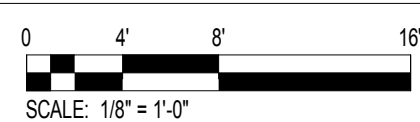


BUILDING SUMMARY - LEVELS						
PROJECT LEVEL	FFE	BLDG 1000	BLDG 2000	BLDG 3000	BLDG 4000	PKG DECK
9	1028'0 1/4"				5	
8	1018'0 3/8"				4	
7	1005'0 1/2"			5	3	6
6	984'0 5/8"	5	5	4	2	5
5	984'0 1/2"	4	4	3	1	4
4	973'0 3/8"	3	3	2	8	3
3	962'6 1/4"	2	2	1		2
2	951'0 1/8"	1	1			1
1	941'0"	B				

PARKING DATA SUMMARY							
PROJECT LEVEL	PARKING LEVEL	FFE	STD.	HC	HC VAN	EV	TOTAL
9							
8							
7	6	1005'0 1/2"	50	0			50
6	5	984'0 5/8"	75	2		3	78
5	4	984'0 1/2"	77	1		3	78
4	3	973'0 3/8"	76	2		3	78
3	2	962'6 1/4"	76	2		2	78
2	1	951'0"	30	0	2		32
1	NA	941'0"	NA	NA	NA	NA	NA
TOTAL DECK PARKING							394
TOTAL STREET PARKING ALONG CRESENT							15
TOTAL STREET PARKING ALONG PRIVATE DRIVE							6
TOTAL PARKING PROVIDED							415


KEYPLAN

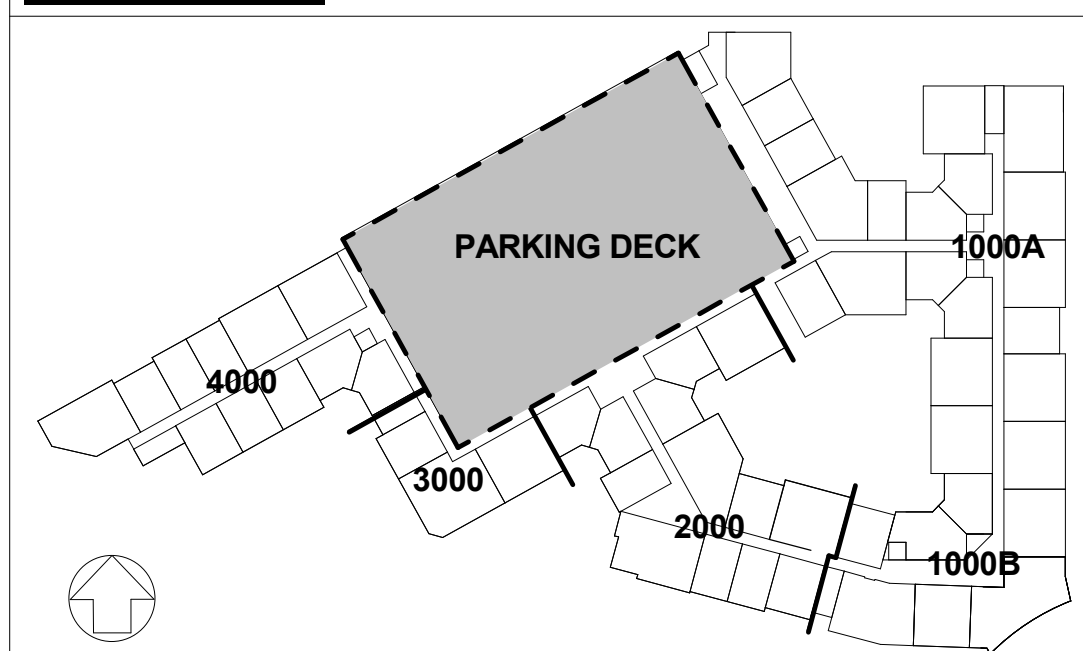

LEVEL KEY

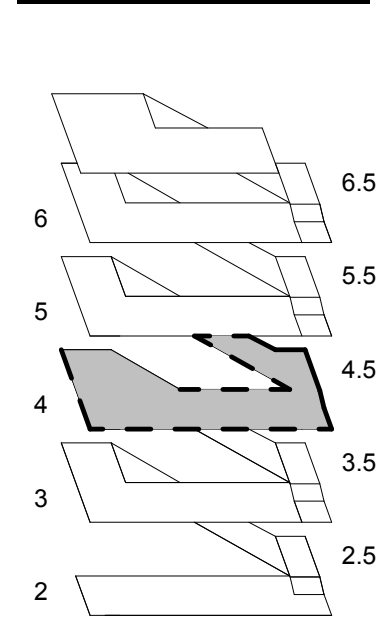

REVISION SUMMARY #1
A. CHANGED NAME OF STAIR P1 TO STAIR F
B. CHANGED NAME OF STAIR P2 TO STAIR G

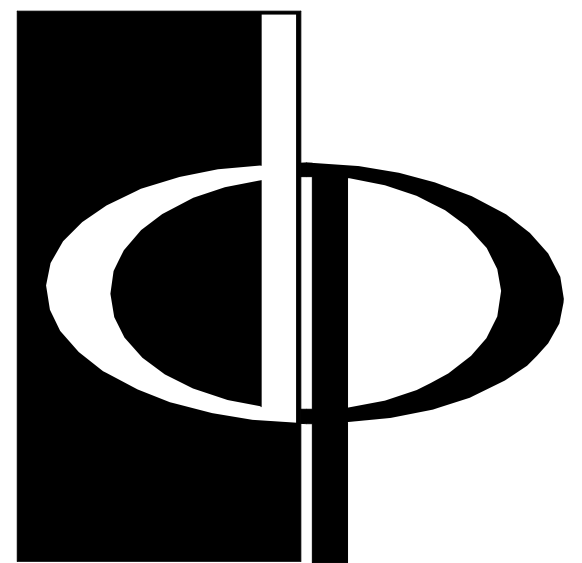

THE PRESTON
PARTNERSHIP, LLC
A MULTI-DISCIPLINARY DESIGN FIRM

SOUTH TERRACES
115 PERIMETER CENTER PLACE, SUITE 950
ATLANTA, GEORGIA 30346
TELEPHONE: 770 396 7248
FAX: 770 396 2945

WWW.THEPRESTONPARTNERSHIP.COM

CONSULTANT

SEAL



PROJECT

RESERVE AT THE
BALLPARK, PHASE II,
AKA REVEL AT THE
BALLPARK
2885 CRESCENT PKWY
SMYRNA, GA 30080

FOR



ATLANTIC REALTY
PARTNERS

3438 PEACHTREE ROAD
SUITE 1425
ATLANTA, GA 30326

ISSUES & REVISIONS

NO.	DESCRIPTION	DATE
1	CONCEPTUAL DESIGN	08/21/2015
2	PROGRESS SET	09/02/2015
3	SCHEMATIC DESIGN	09/28/2015
4	GMP/DESIGN DEVELOPMENT	10/15/2015
5	FOUNDATION PACKAGE	12/07/2015
6	GMP	04/03/2017
7	PERMIT SET	05/22/2017
8	1. FM COMMENTS	07/19/2017
9	3. BUILDING PERMIT	07/25/2017

DATE 05/22/2017

JOB NUMBER 1493101

DRAWN BY EKS/NB/CH

CHECKED BY CW

SHEET TITLE PARKING DECK PLAN LEVEL 3 - PROJECT LEVEL 4

SHEET NUMBER

COMMENTS

BUILDING PERMIT RE-SUBMISSION

30X42

© 2017 The Preston Partnership, LLC