


REVISION SUMMARY #1

- A. REMOVED REFERENCE TO IBC. REFERENCED APPLICABLE LSC SECTION
- B. REVISED TRAVEL PATH & DISTANCE
- C. DOOR SWING CHANGED TO FOLLOW EXIT TRAVEL PATH
- D. REVISED OCCUPANT LOAD
- E. REVISED STAIR LABELS TO ALPHA CHARACTERS

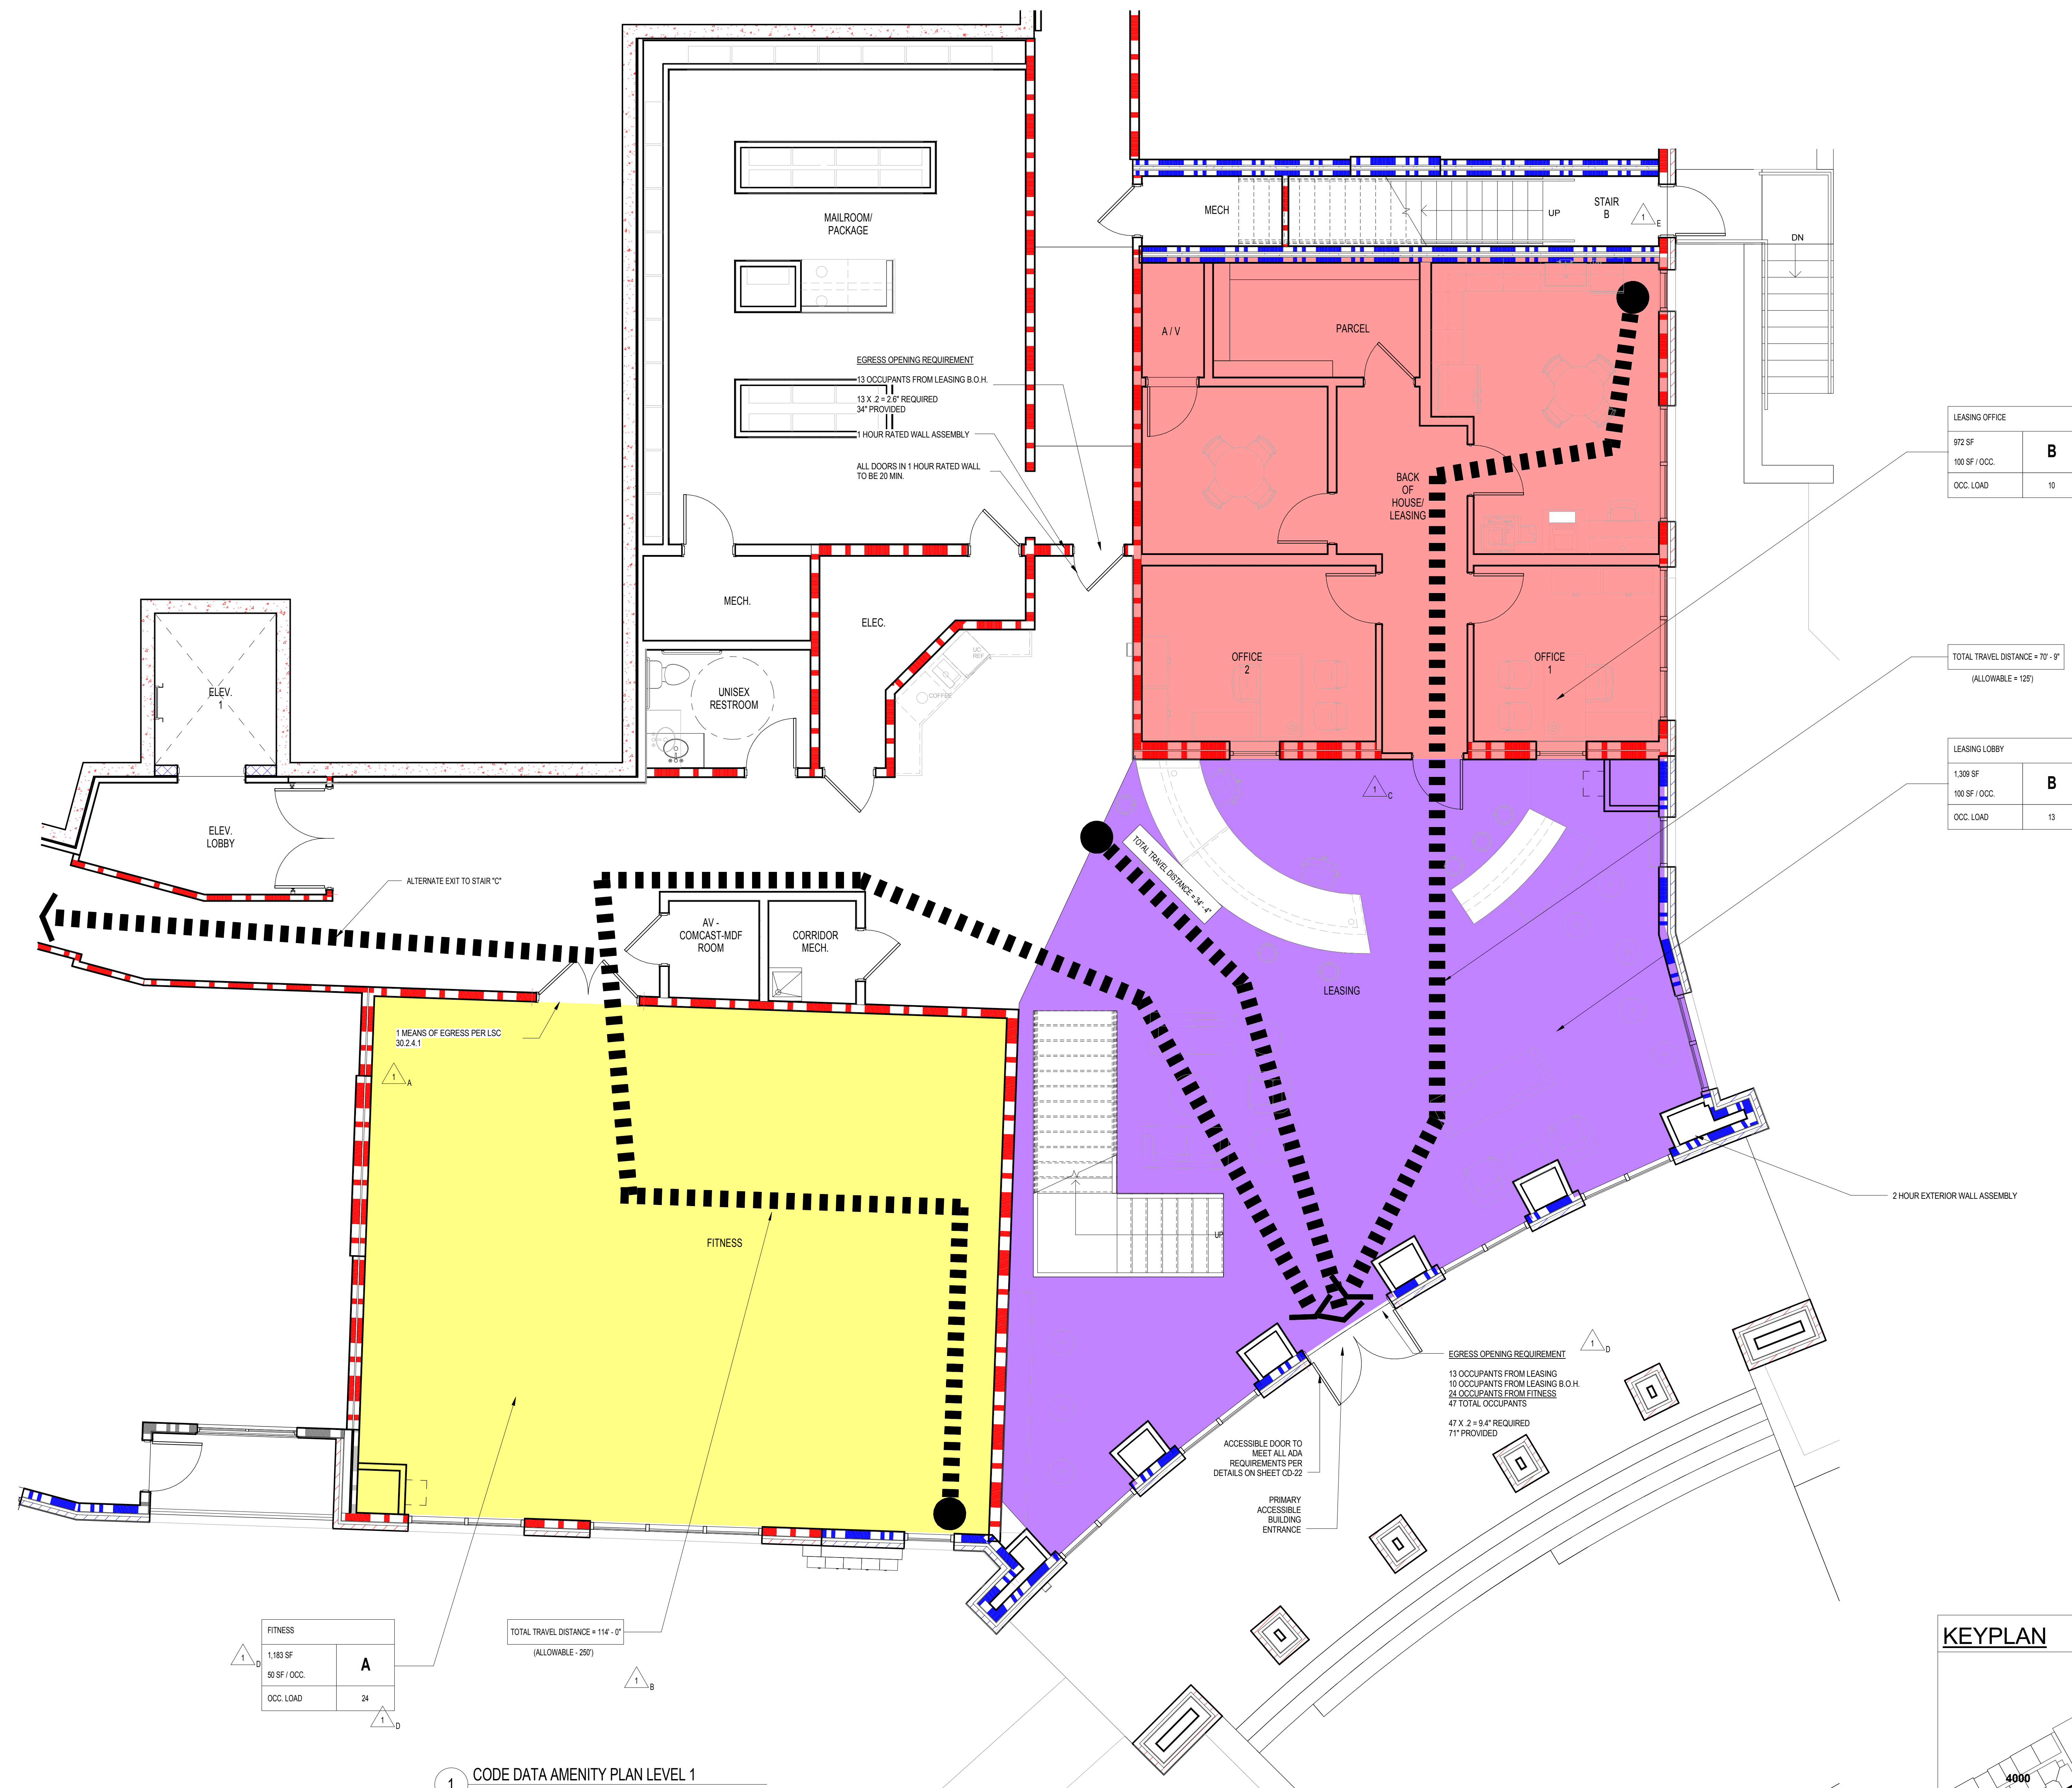

KEYPLAN

