



10/4/2017 5:16:28 PM C:\Data File\Revit\2016\1493101 Circle 75 IL\F16-C_pdmA1.rvt

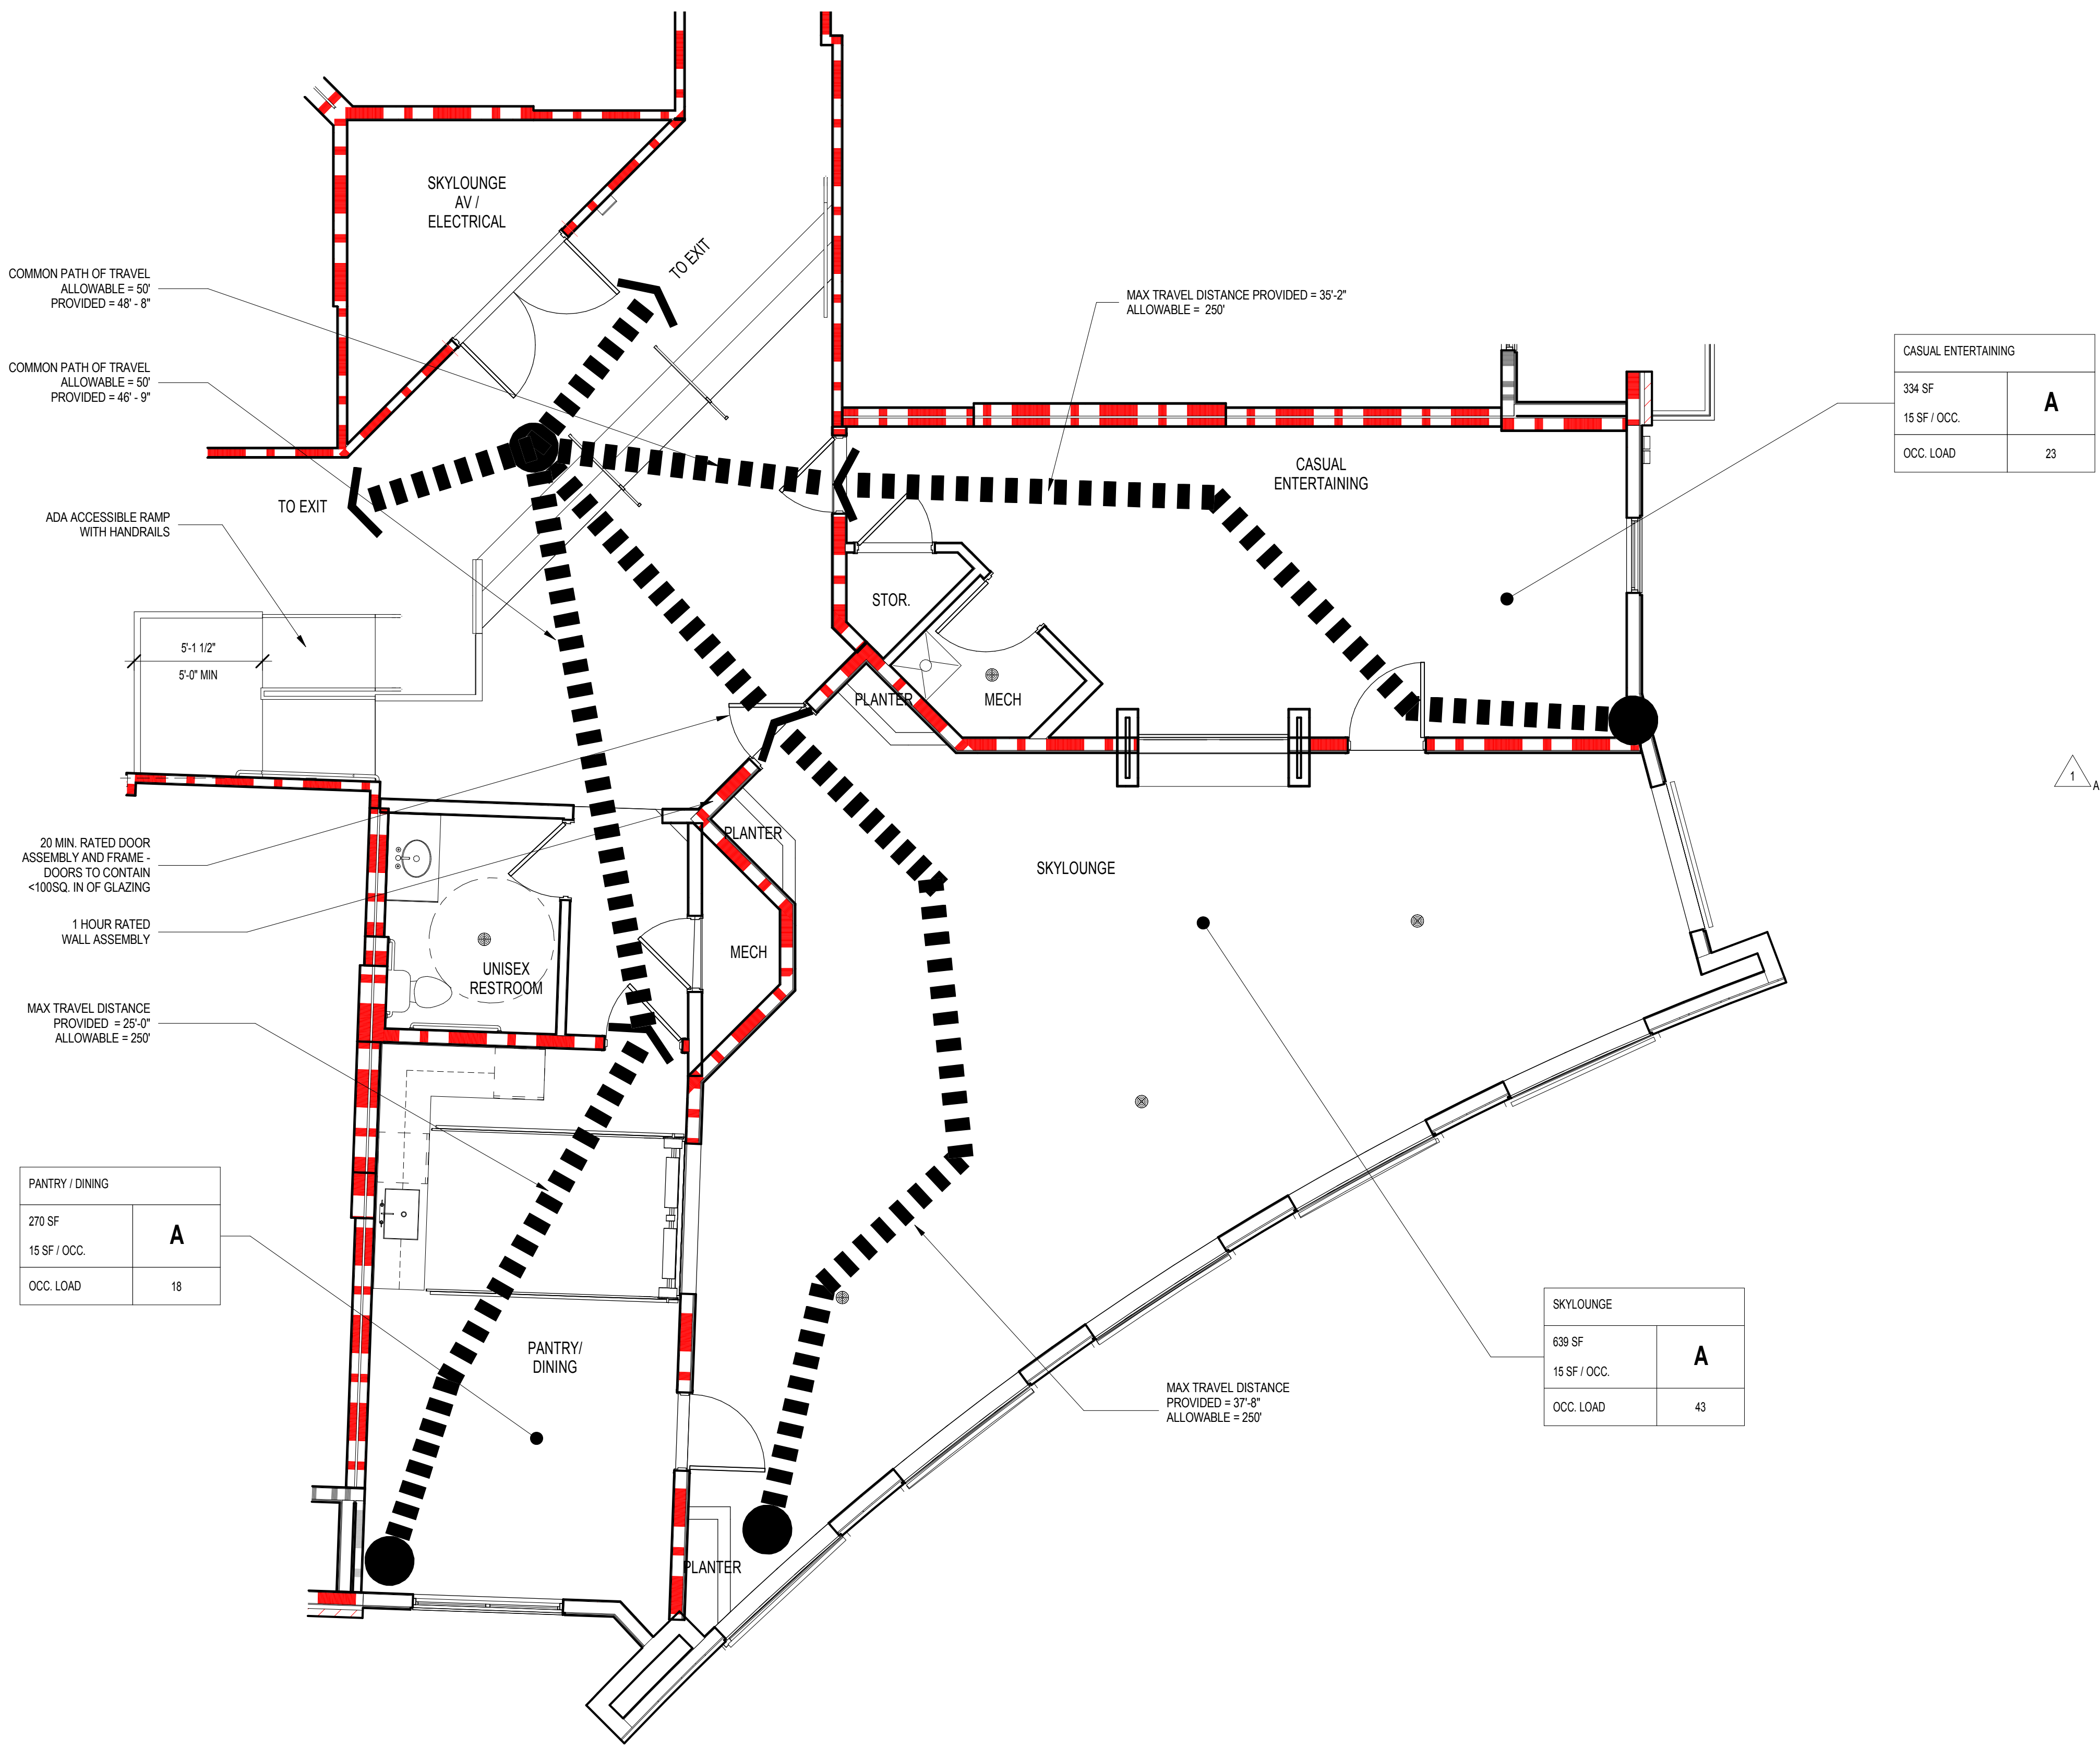

1 CODE DATA - AMENITY PLAN LEVEL 6 - SKYLounge / CASUAL ENTERTAINING
SCALE: 1/4" = 1'-0"

REVISION SUMMARY #1
A. REMOVED ENTERTAINMENT PATIO OCCUPANCY
CALCULATION

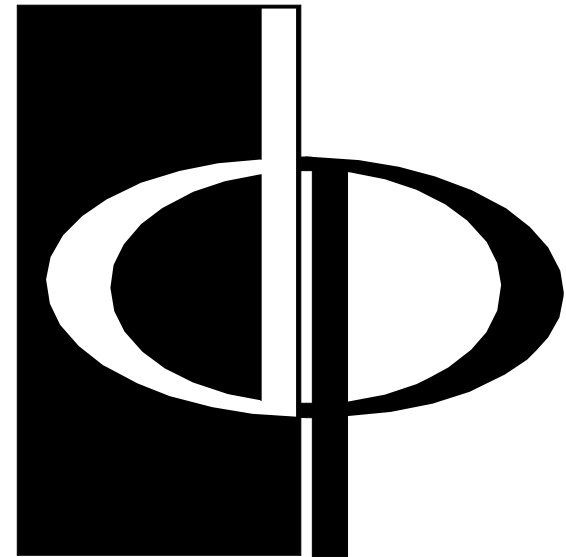

THE PRESTON
PARTNERSHIP, LLC
A MULTI-DISCIPLINARY DESIGN FIRM

SOUTH TERRACES
115 PERIMETER CENTER PLACE, SUITE 950
ATLANTA, GEORGIA 30346
TELEPHONE: 770 396 7248
FAX: 770 396 2945

WWW.THEPRESTONPARTNERSHIP.COM
CONSULTANT

SEAL



PROJECT

RESERVE AT THE
BALLPARK, PHASE II,
AKA REVEL AT THE
BALLPARK
2885 CRESCENT PKWY
SMYRNA, GA 30080

FOR



ATLANTIC REALTY
PARTNERS

3438 PEACHTREE ROAD
SUITE 1425
ATLANTA, GA 30326

ISSUES & REVISIONS

NO.	DESCRIPTION	DATE
1	GMP	04/03/2017
2	PERMIT SET	05/22/2017
3	FM COMMENTS	07/19/2017
4	BUILDING PERMIT	07/25/2017

DATE 05/22/2017

JOB NUMBER 1493101

DRAWN BY EKS

CHECKED BY CWB

SHEET TITLE AMENITY EXITING DIAGRAM

LEVEL 6

SHEET NUMBER

CD-10

COMMENTS BUILDING PERMIT RE-SUBMISSION

30X42 © 2017 The Preston Partnership, LLC

KEYPLAN

