

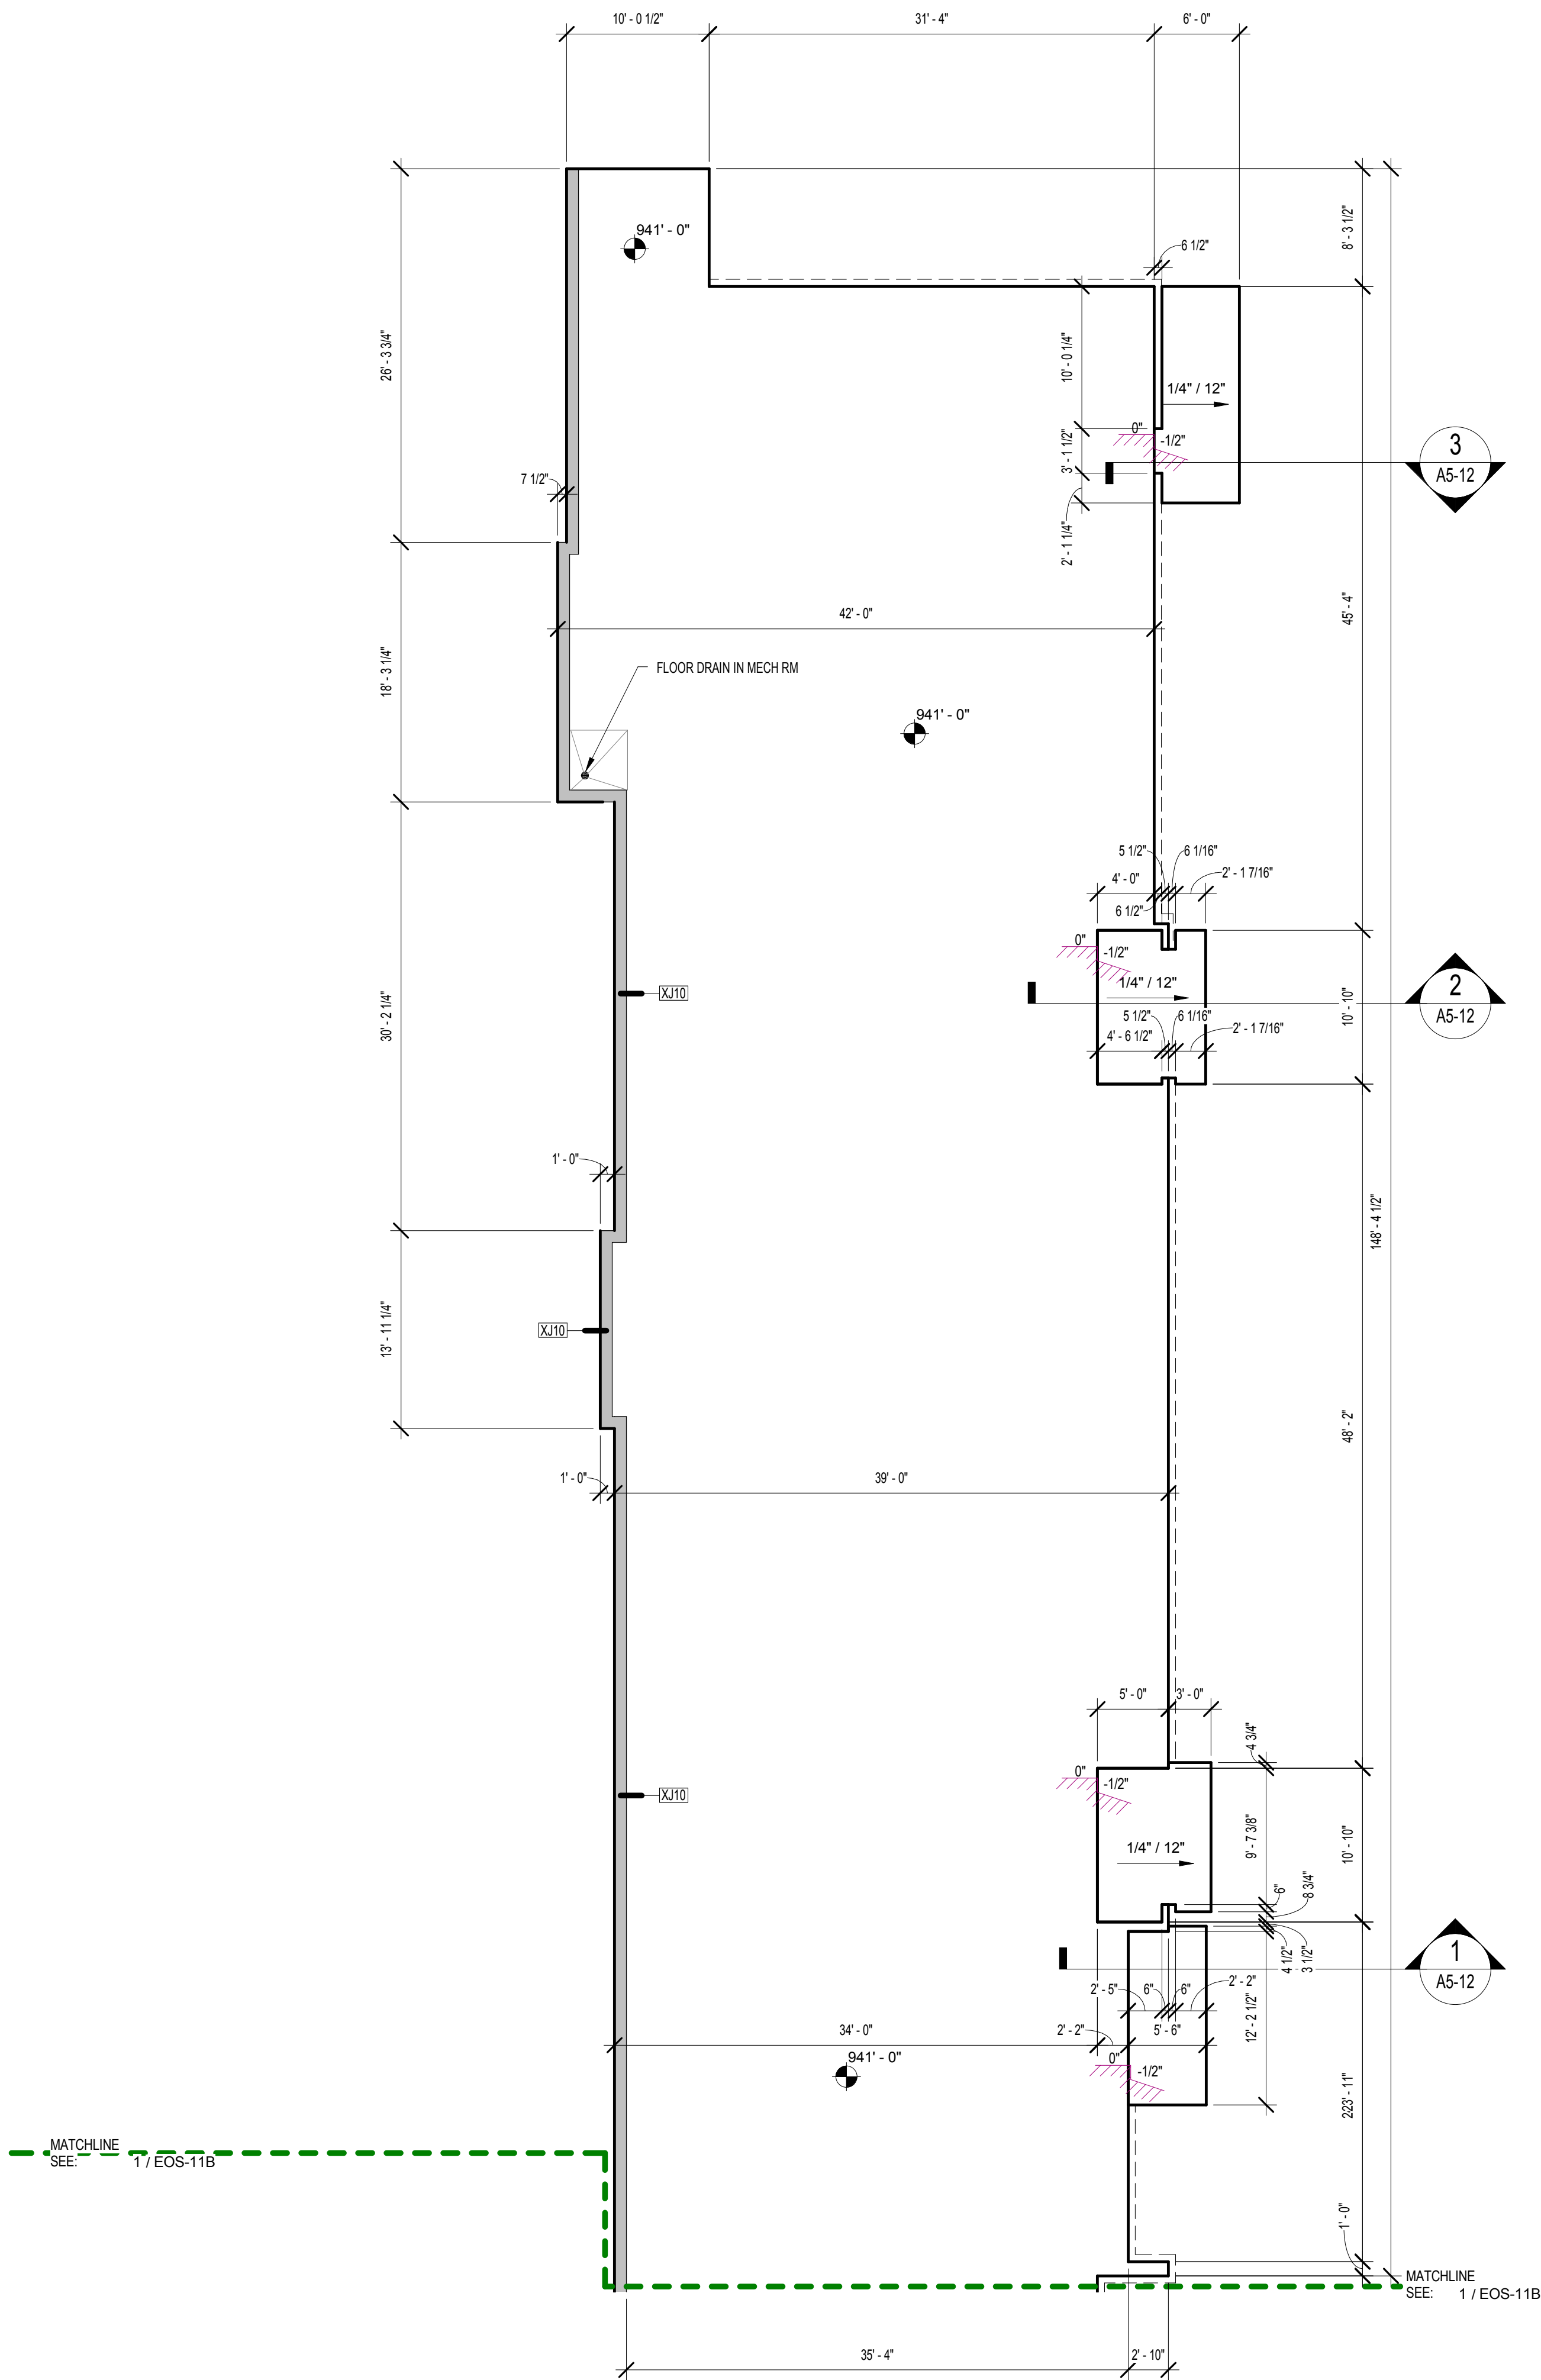




10/4/2017 5:18:23 PM C:\Data File\Revit\2016\1493101 Circle 75 IL R16-C_pj.mxd

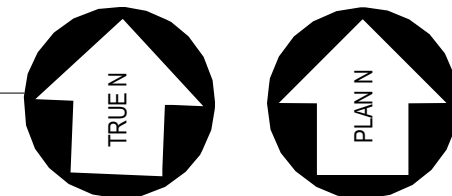

1 BUILDING 1000A - E.O.S. - LEVEL 1

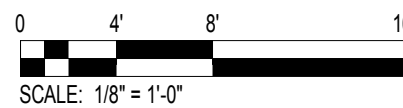

KEYPLAN

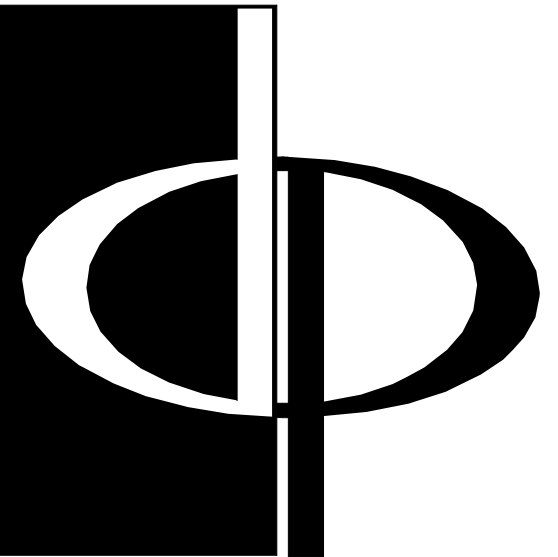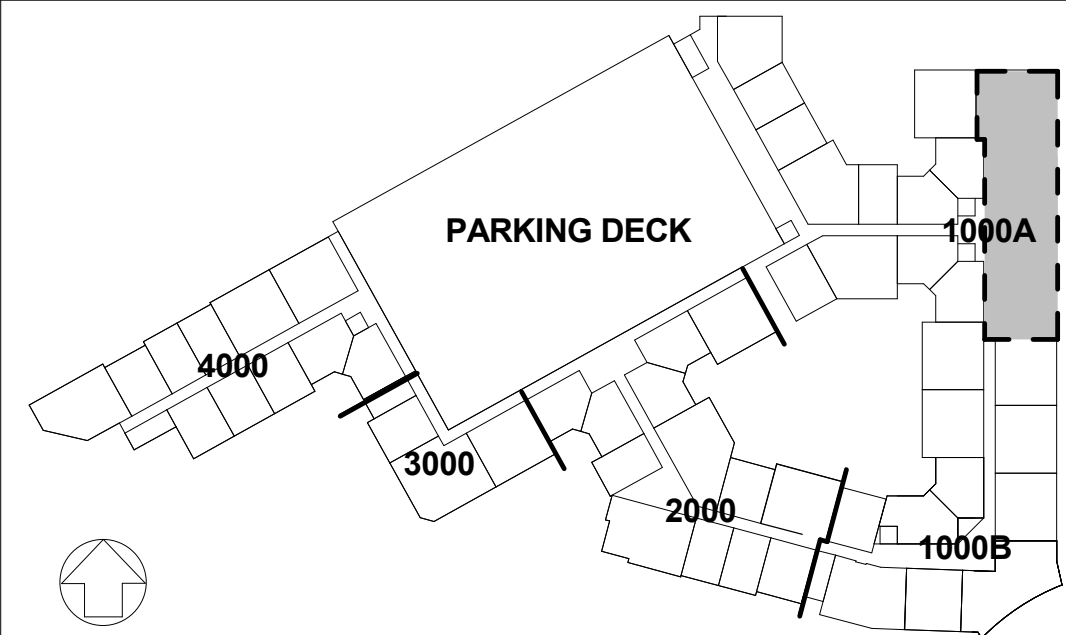

**THE PRESTON
PARTNERSHIP, LLC**
A MULTI-DISCIPLINARY DESIGN FIRM

SOUTH TERRACES
115 PERIMETER CENTER PLACE, SUITE 950
ATLANTA, GEORGIA 30346
TELEPHONE: 770 396 7248
FAX: 770 396 2945

WWW.THEPRESTONPARTNERSHIP.COM
CONSULTANT

SEAL



PROJECT

**RESERVE AT THE
BALLPARK, PHASE II,
AKA REVEL AT THE
BALLPARK**
2885 CRESCENT PKWY
SMYRNA, GA 30080

FOR



**ATLANTIC
REALTY
PARTNERS**

3438 PEACHTREE ROAD
SUITE 1425
ATLANTA, GA 30326

ISSUES & REVISIONS

ISSUES & REVISIONS	DATE
CONCEPTUAL DESIGN	08/21/2015
PROGRESS SET	09/02/2015
SCHEMATIC DESIGN	09/28/2015
GMP/DESIGN DEVELOPMENT	10/15/2015
FOUNDATION PACKAGE	12/07/2015
GMP	04/03/2017
PERMIT SET	05/22/2017
3. BUILDING PERMIT	07/26/2017

DATE

JOB NUMBER

DRAWN BY

CHECKED BY

SHEET TITLE

**EDGE OF SLAB - BUILDING 1000A
- PROJECT LEVEL 1**

SHEET NUMBER

EOS-11A

COMMENTS

BUILDING PERMIT RE-SUBMISSION

30X42 © 2017 The Preston Partnership, LLC