


REVISION SUMMARY #5  
A. REVISED RADIUS OF GRID LINE R1  
B. ADJUSTED DEPTH OF BALCONY

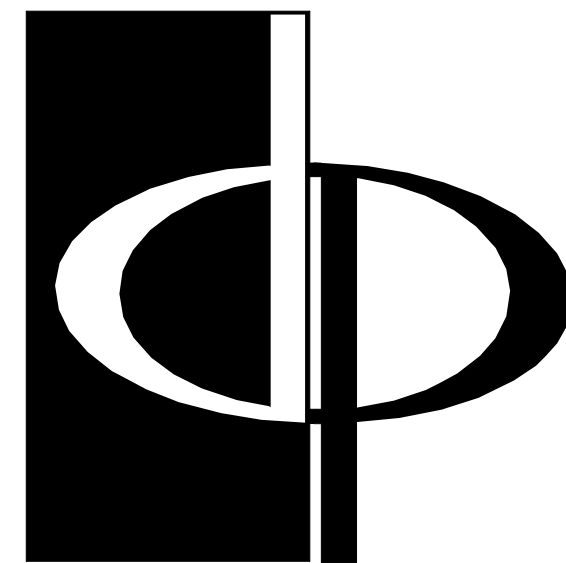

THE PRESTON  
PARTNERSHIP, LLC  
A MULTI-DISCIPLINARY DESIGN FIRM

SOUTH TERRACES  
115 PERIMETER CENTER PLACE, SUITE 950  
ATLANTA, GEORGIA 30346  
TELEPHONE: 770 396 7248  
FAX: 770 396 2945

WWW.THEPRESTONPARTNERSHIP.COM  
CONSULTANT

SEAL



PROJECT

RESERVE AT THE  
BALLPARK, PHASE II,  
AKA REVEL AT THE  
BALLPARK  
2885 CRESCENT PKWY  
SMYRNA, GA 30080

FOR



ATLANTIC REALTY  
PARTNERS

3438 PEACHTREE ROAD  
SUITE 1425  
ATLANTA, GA 30326

| ISSUES & REVISIONS      | DATE       |
|-------------------------|------------|
| CONCEPTUAL DESIGN       | 08/21/2015 |
| PROGRESS SET            | 09/02/2015 |
| SCHEMATIC DESIGN        | 09/28/2015 |
| GMP/DESIGN DEVELOPMENT  | 10/15/2015 |
| FOUNDATION PACKAGE      | 12/07/2015 |
| GMP                     | 04/03/2017 |
| PERMIT SET              | 05/22/2017 |
| 3. BUILDING PERMIT      | 07/25/2017 |
| 5. BUILDING PERMIT      | 10/02/2017 |
| COMMENTS / COORDINATION |            |

DATE 05/22/2017

JOB NUMBER 1493101

DRAWN BY EKS/CH

CHECKED BY CWB


SHEET TITLE  
EDGE OF SLAB - BUILDING 1000B  
- PROJECT LEVEL 1

SHEET NUMBER


EOS-11B

COMMENTS  
BUILDING PERMIT RE-SUBMISSION

30X42 © 2017 The Preston Partnership, LLC


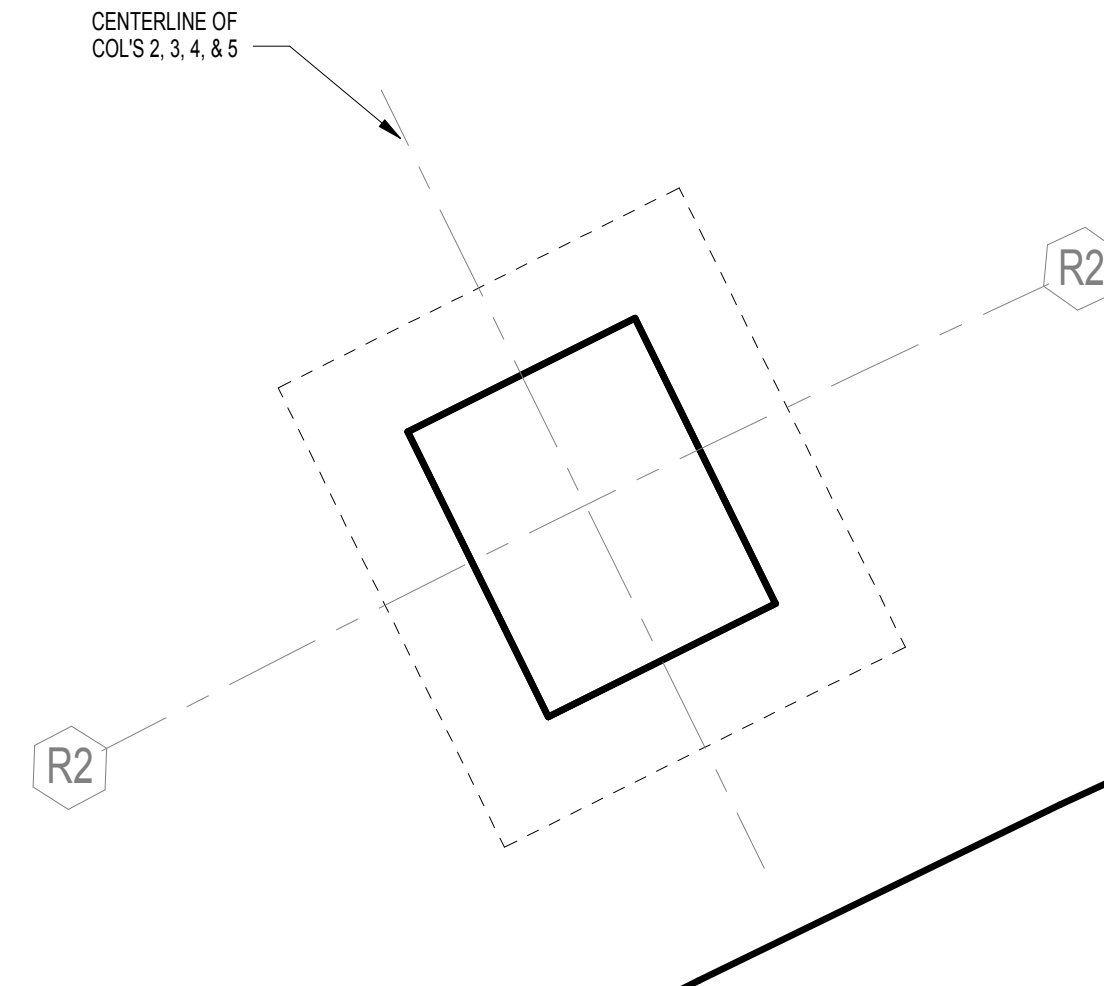


3 PLAN DETAIL @ BUILDING 1000B - PROJECT LEVEL 1 COLUMN  
SCALE: 1" = 1'-0"

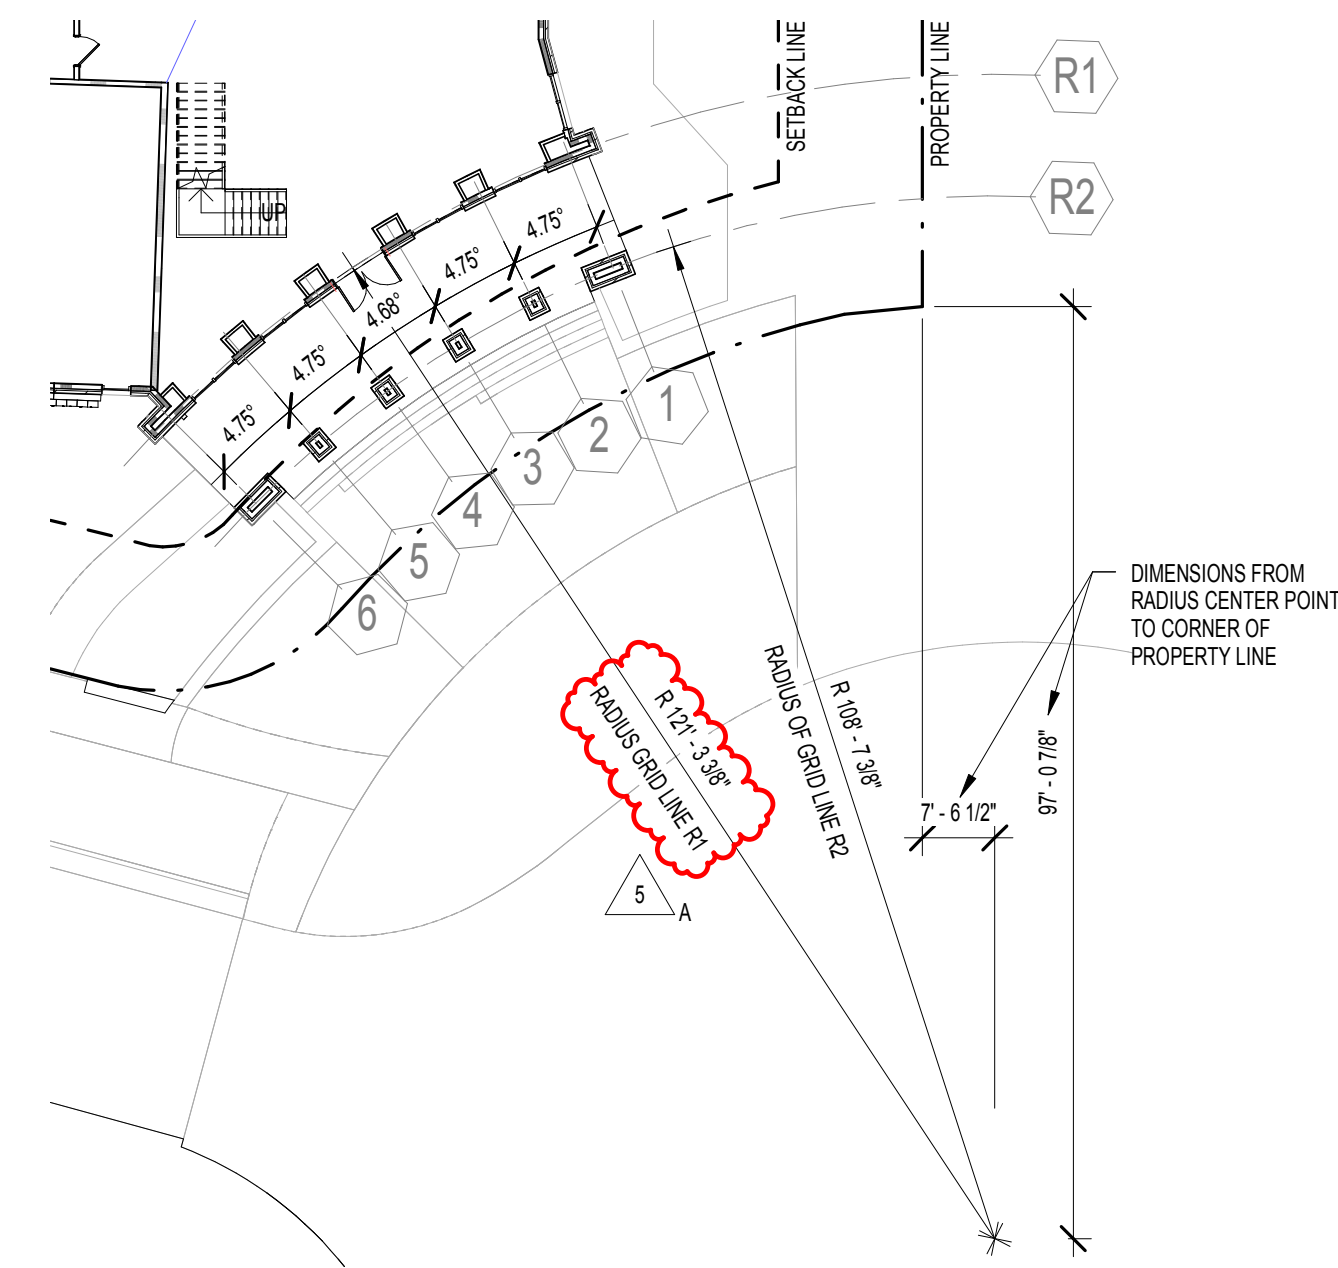

2 AMENITY PLAN LEVEL 1 - SOUTH (KEY PLAN FOR RADIUS)  
SCALE: 1" = 20'-0"

### KEYPLAN

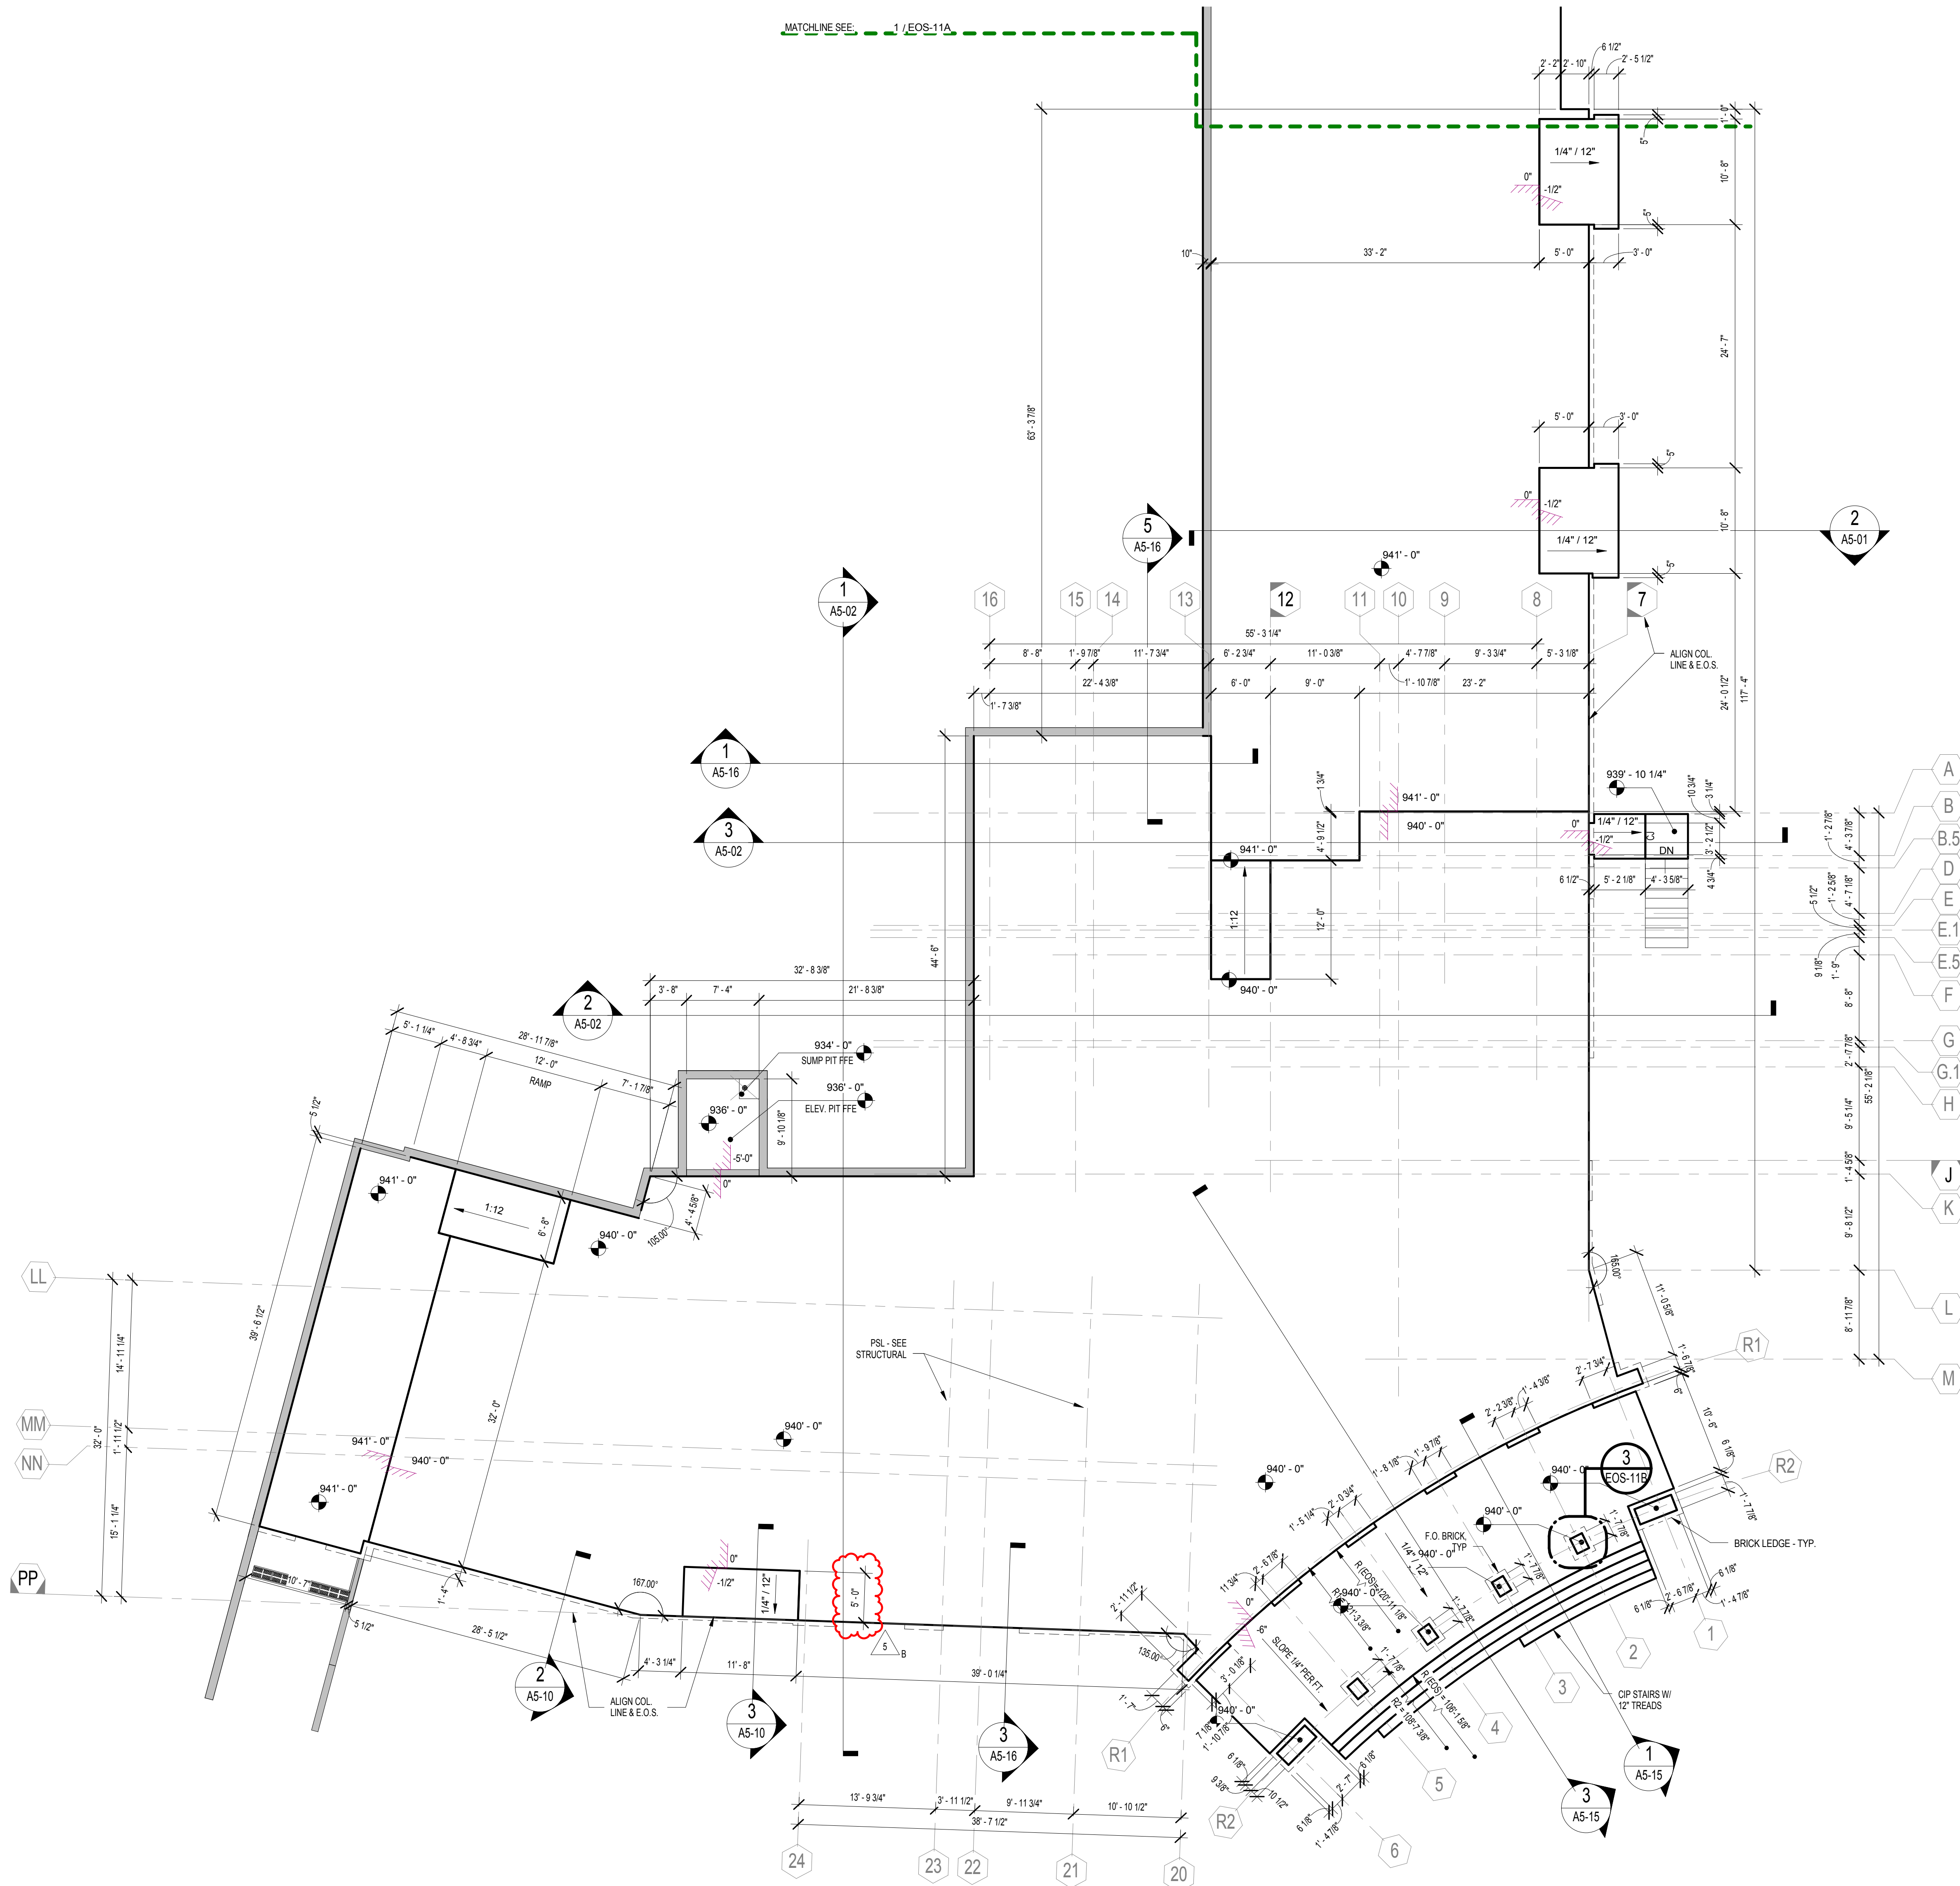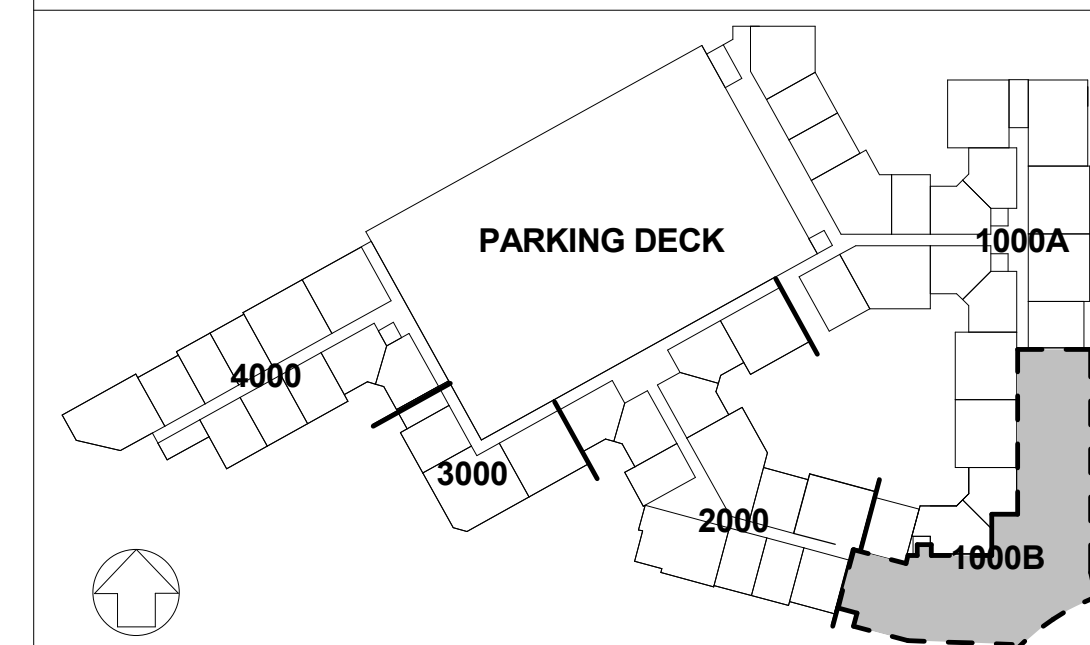

1 BUILDING 1000B - E.O.S. - LEVEL 1

SCALE: 1/8" = 1'-0"

