



PROJECT

RESERVE AT THE  
BALLPARK, PHASE II,  
AKA REVEL AT THE  
BALLPARK

2885 CRESCENT PKWY  
SMYRNA, GA 30080

FOR \_\_\_\_\_



ATLANTIC REALTY  
PARTNERS

3438 PEACHTREE ROAD  
SUITE 1425  
ATLANTA, GA 30326

| ISSUES &  REVISIONS | DATE       |
|---|------------|
| CONCEPTUAL DESIGN                                                                                        | 08/21/2015 |
| PROGRESS SET                                                                                             | 09/02/2015 |
| SCHEMATIC DESIGN                                                                                         | 09/28/2015 |
| GMP/DESIGN DEVELOPMENT                                                                                   | 10/15/2015 |
| FOUNDATION PACKAGE                                                                                       | 12/07/2015 |
| GMP   | 04/03/2017 |
| PERMIT SET                                                                                               | 05/22/2017 |
| 3 BUILDING PERMIT                                                                                        | 07/25/2017 |
| 5 BUILDING PERMIT                                                                                        | 10/02/2017 |
| COMMENTS / COORDINATION                                                                                  |            |

DATE 05/22/2017

JOB NUMBER 03/22/2017  
1493101

DRAWN BY \_\_\_\_\_ EKS  
CHECKED BY \_\_\_\_\_ CWB

SHEET TITLE EDGE OF SLAB - BUILDING 1000B

EDGE OF SLAB - BUILDING 1000B  
- PROJECT LEVEL 2

SHEET NUMBER \_\_\_\_\_


FOC 110

EOS-110

COMMENTS \_\_\_\_\_


BUILDING PERMIT RE-SUBMISSION

30Y42 © 2017 The Practice Partnership, LLC

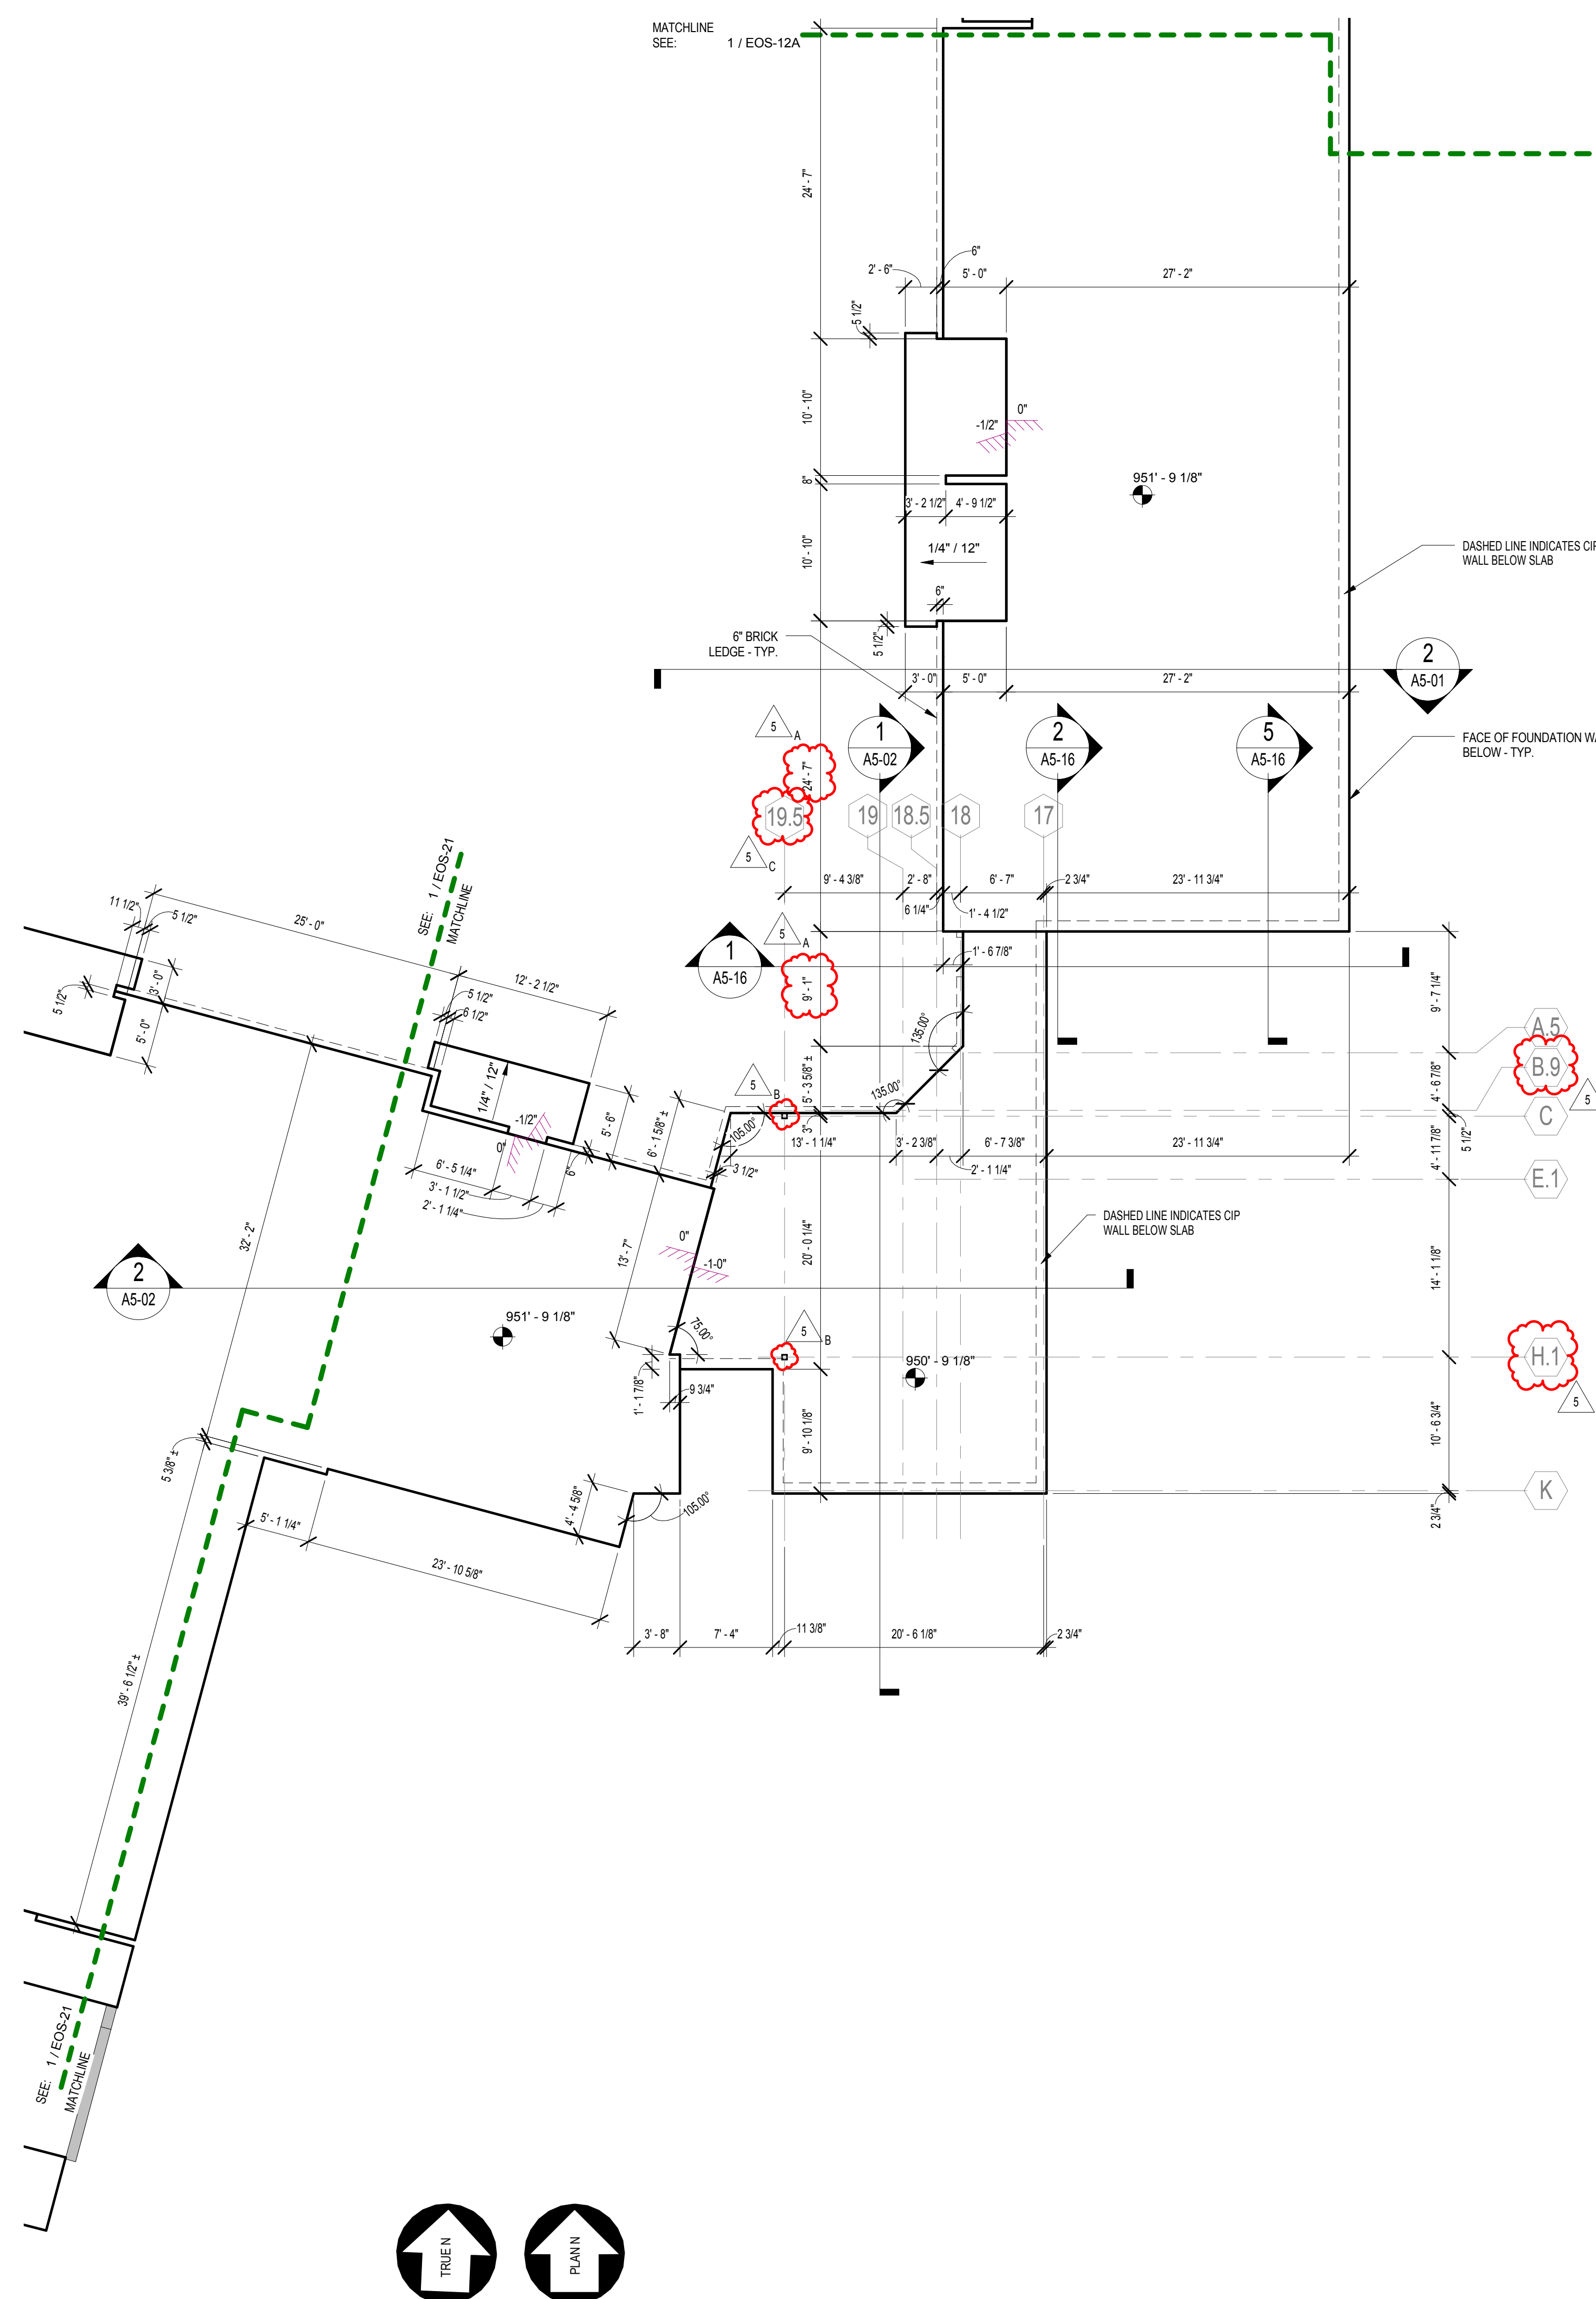

1 BUILDING 1000B - E.O.S. - LEVEL 2  
SCALE: 1/8" = 1'-0"

SCALE: 1/8" = 1'-0"

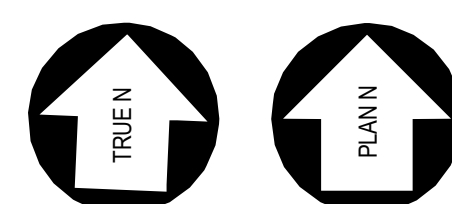

## KEYPLAN

