


DETAIL 02713-12(A)
COBB COUNTY WATER SYSTEM
THRUST BLOCKING

AUGUST 7, 2001

AGENCY DIRECTOR

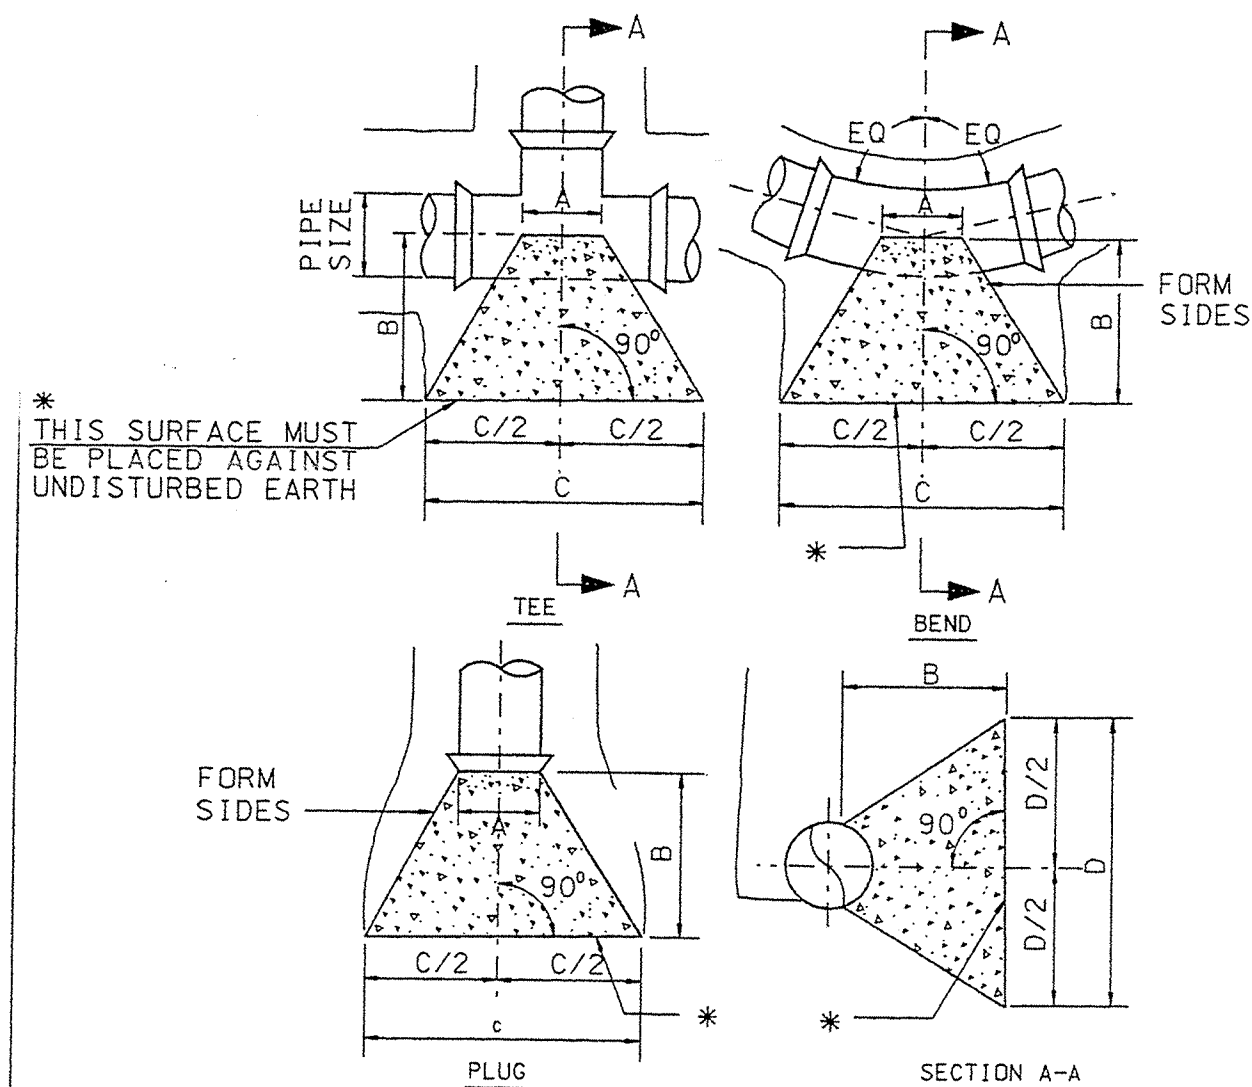

- NOTES: 1. SEE DETAIL 02713-12B FOR DIMENSION TABLES
2. COVER CONTACT SURFACE ON JOINT WITH ROOFING FELT PRIOR TO PLACEMENT OF CONCRETE

THRUST BLOCKING
STANDARD COBB COUNTY DETAIL # 02713-12(A)

DETAIL 02713-12(B)
COBB COUNTY WATER SYSTEM
THRUST BLOCK DIMENSIONS

AUGUST 7, 2001

AGENCY DIRECTOR



- Thrust Block Notes:
1. The dimensions and values in these tables are based on the following:
a. Water main test pressure = 350 p.s.i.
b. Horizontal bearing strength of soil = 2,000 p.s.f.
2. The bearing surface of the thrust block shall be placed against undisturbed soil. If this is not possible, the fill between the bearing surface and undisturbed soil shall be compacted to at least 95% Modified Proctor density.

THRUST BLOCK DIMENSIONS
STANDARD COBB COUNTY DETAIL # 02713-12(B)

DETAIL 02713-4
COBB COUNTY WATER SYSTEM
VALVE INSTALLATION

AUGUST 7, 2001

AGENCY DIRECTOR

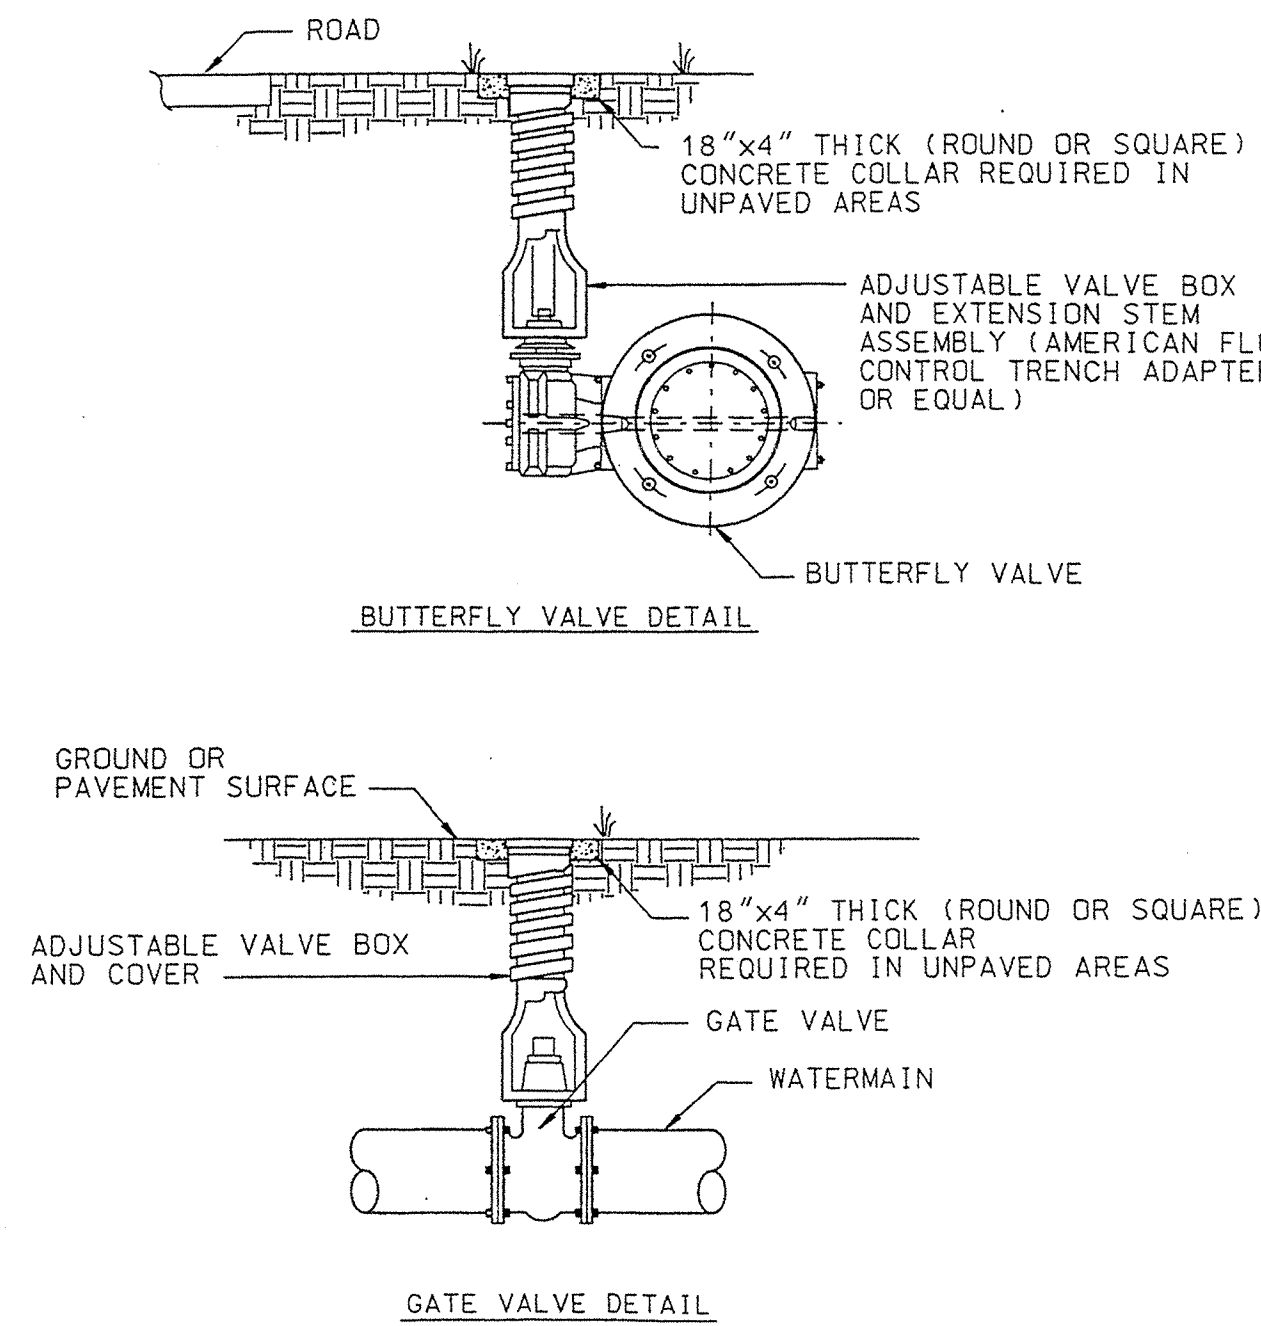


VALVE INSTALLATION
STANDARD COBB COUNTY DETAIL 02713-4

DETAIL 02713-3
COBB COUNTY WATER SYSTEM
FIRE HYDRANT INSTALLATION
(ROADWAY STANDARD)

AUGUST 7, 2001

AGENCY DIRECTOR

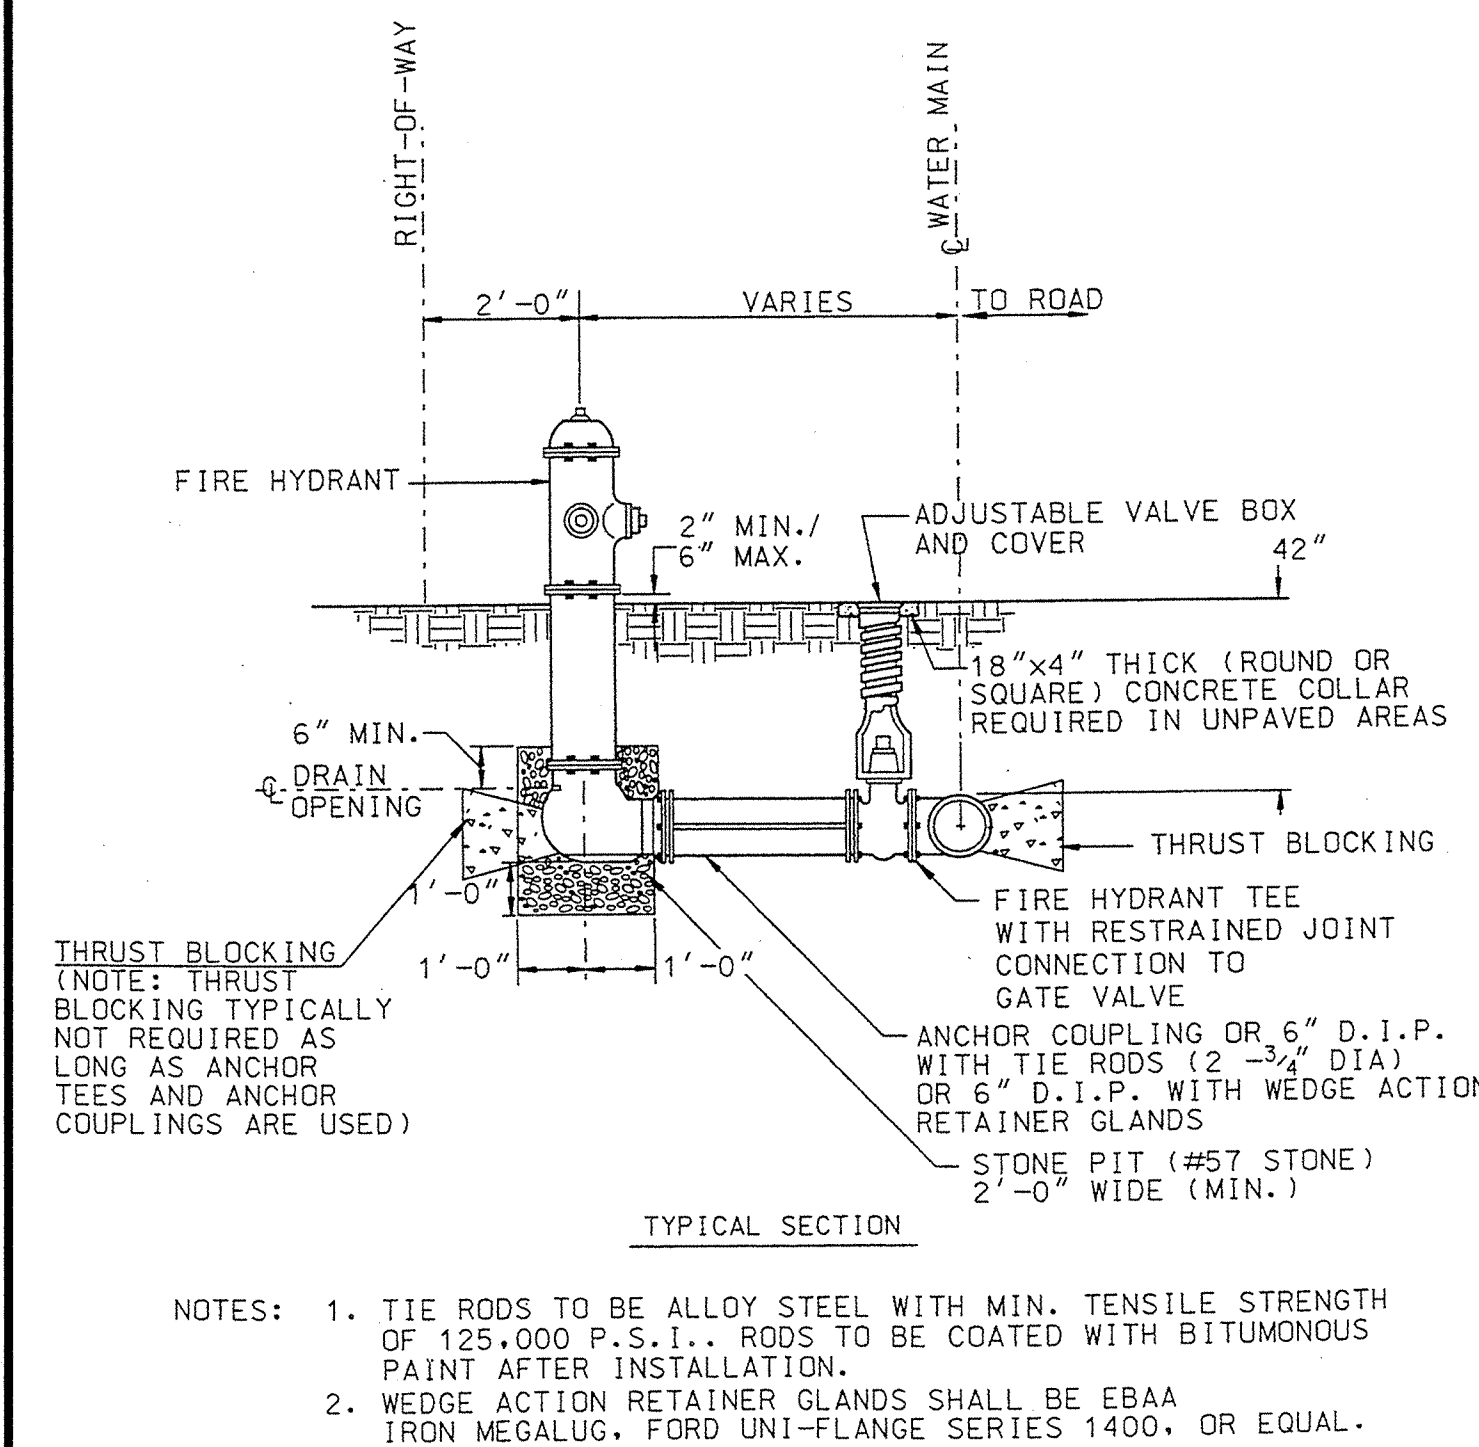


FIRE HYDRANT INSTALLATION (ROADWAY STANDARD)
STANDARD COBB COUNTY DETAIL 02713-3

DETAIL 02713-5
COBB COUNTY WATER SYSTEM
CONCRETE VALVE MARKER

AUGUST 7, 2001

AGENCY DIRECTOR

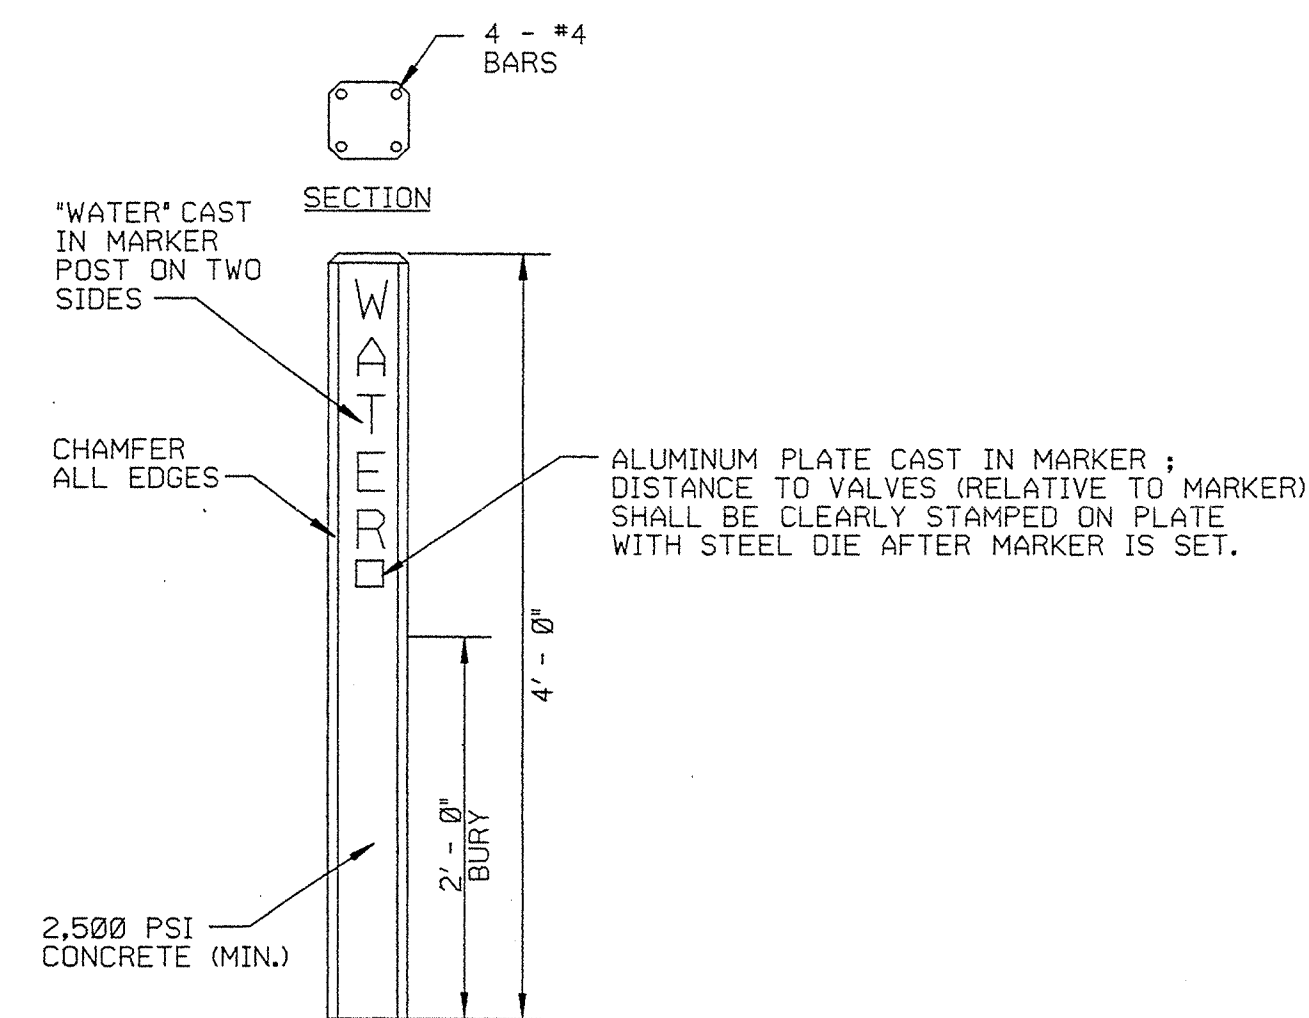

CONCRETE VALVE MARKER
STANDARD COBB COUNTY DETAIL 02713-5

DETAIL 02713-23
COBB COUNTY WATER SYSTEM

AUGUST 7, 2001

AGENCY DIRECTOR







DETAIL 02713-20
COBB COUNTY WATER SYSTEM

AUGUST 7, 2001

AGENCY DIRECTOR

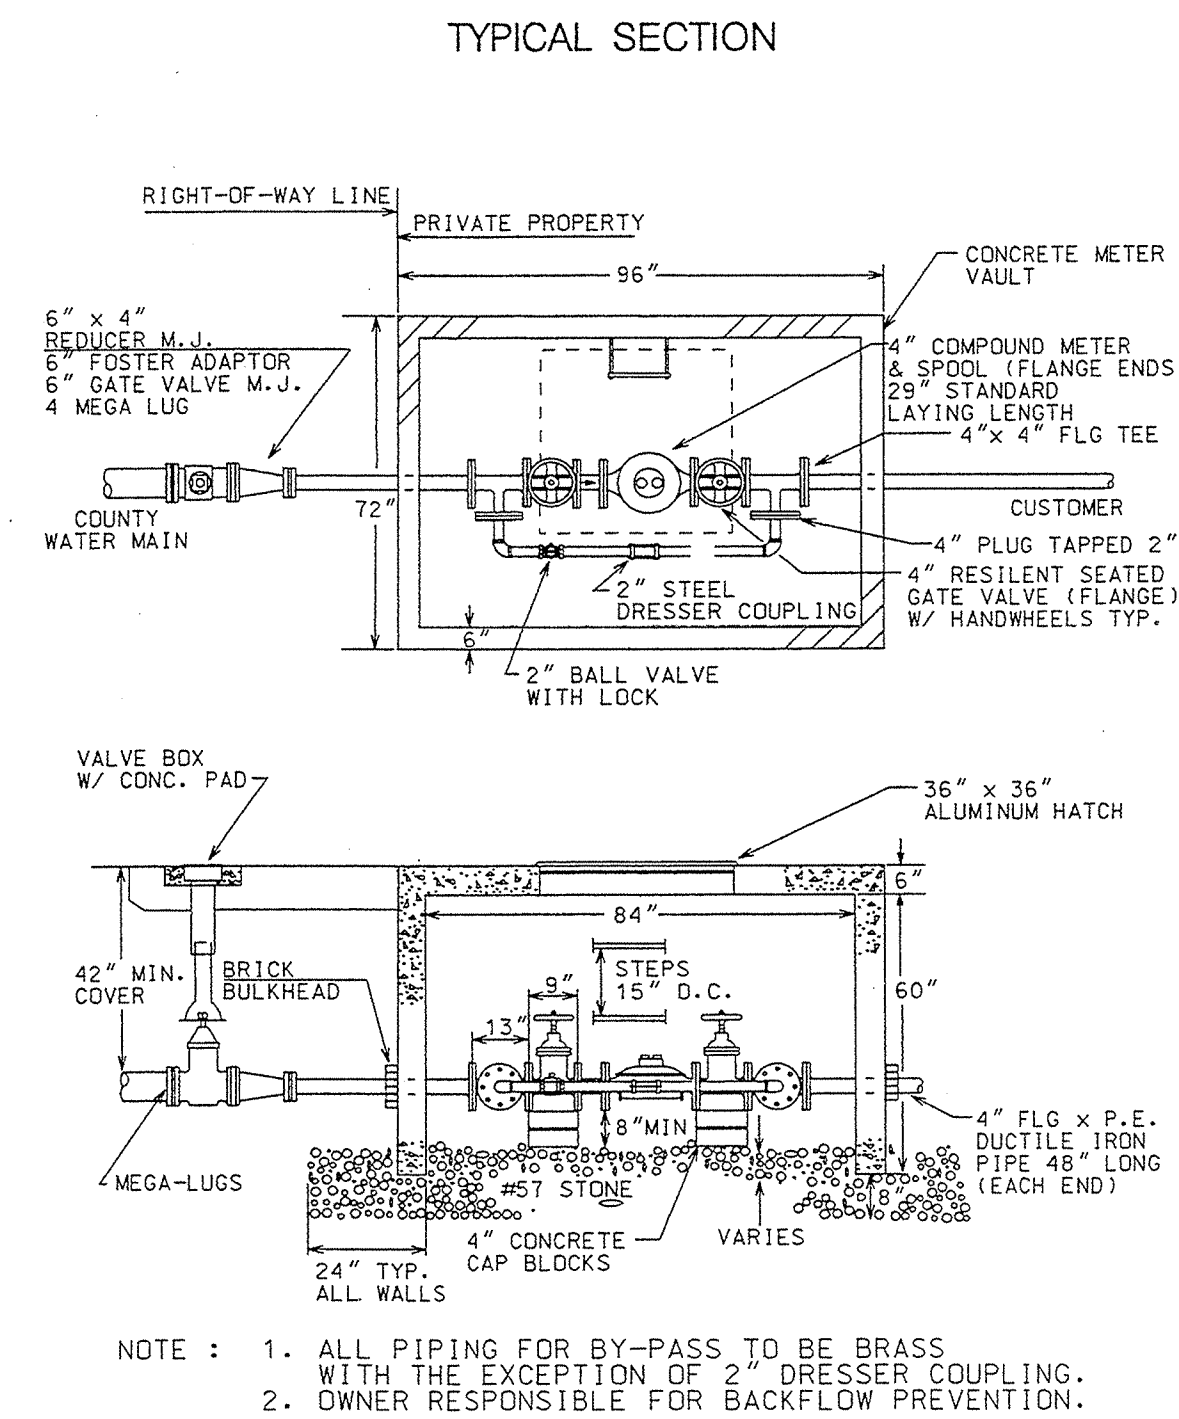


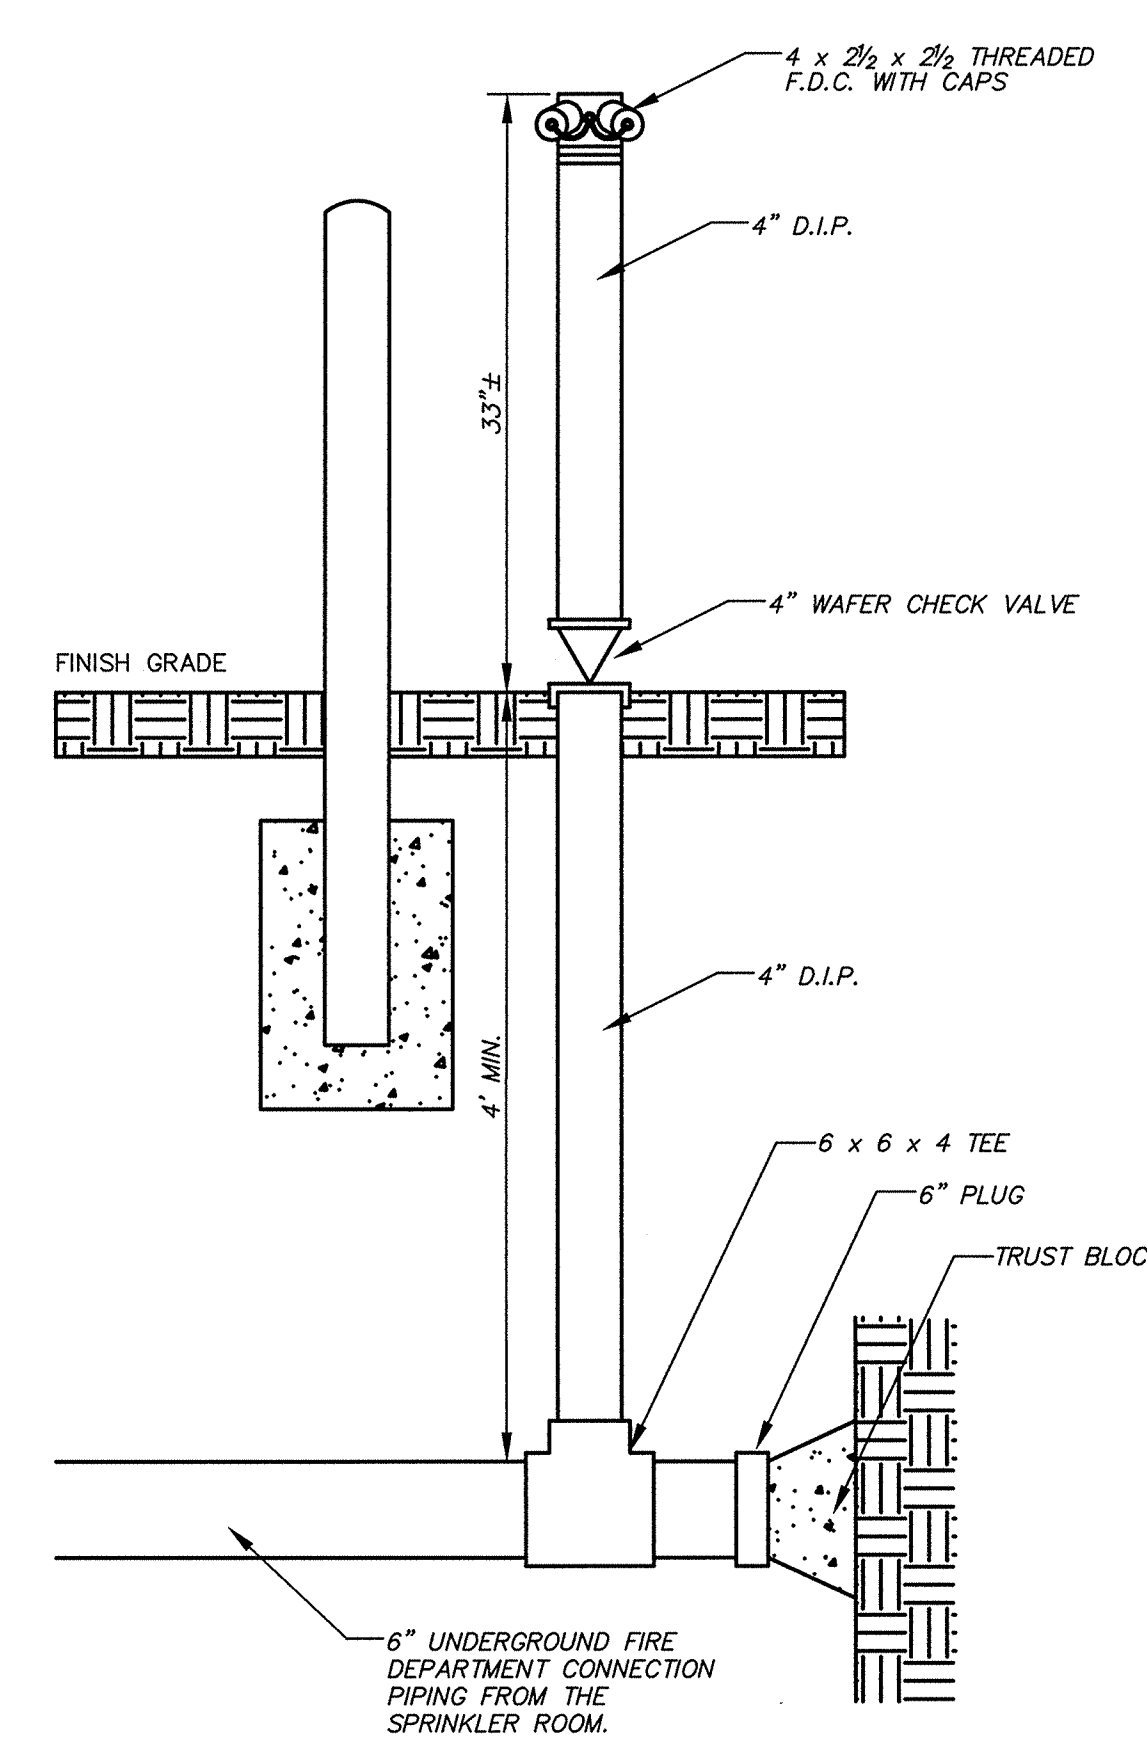

FREE STANDING FIRE DEPARTMENT CONNECTION