
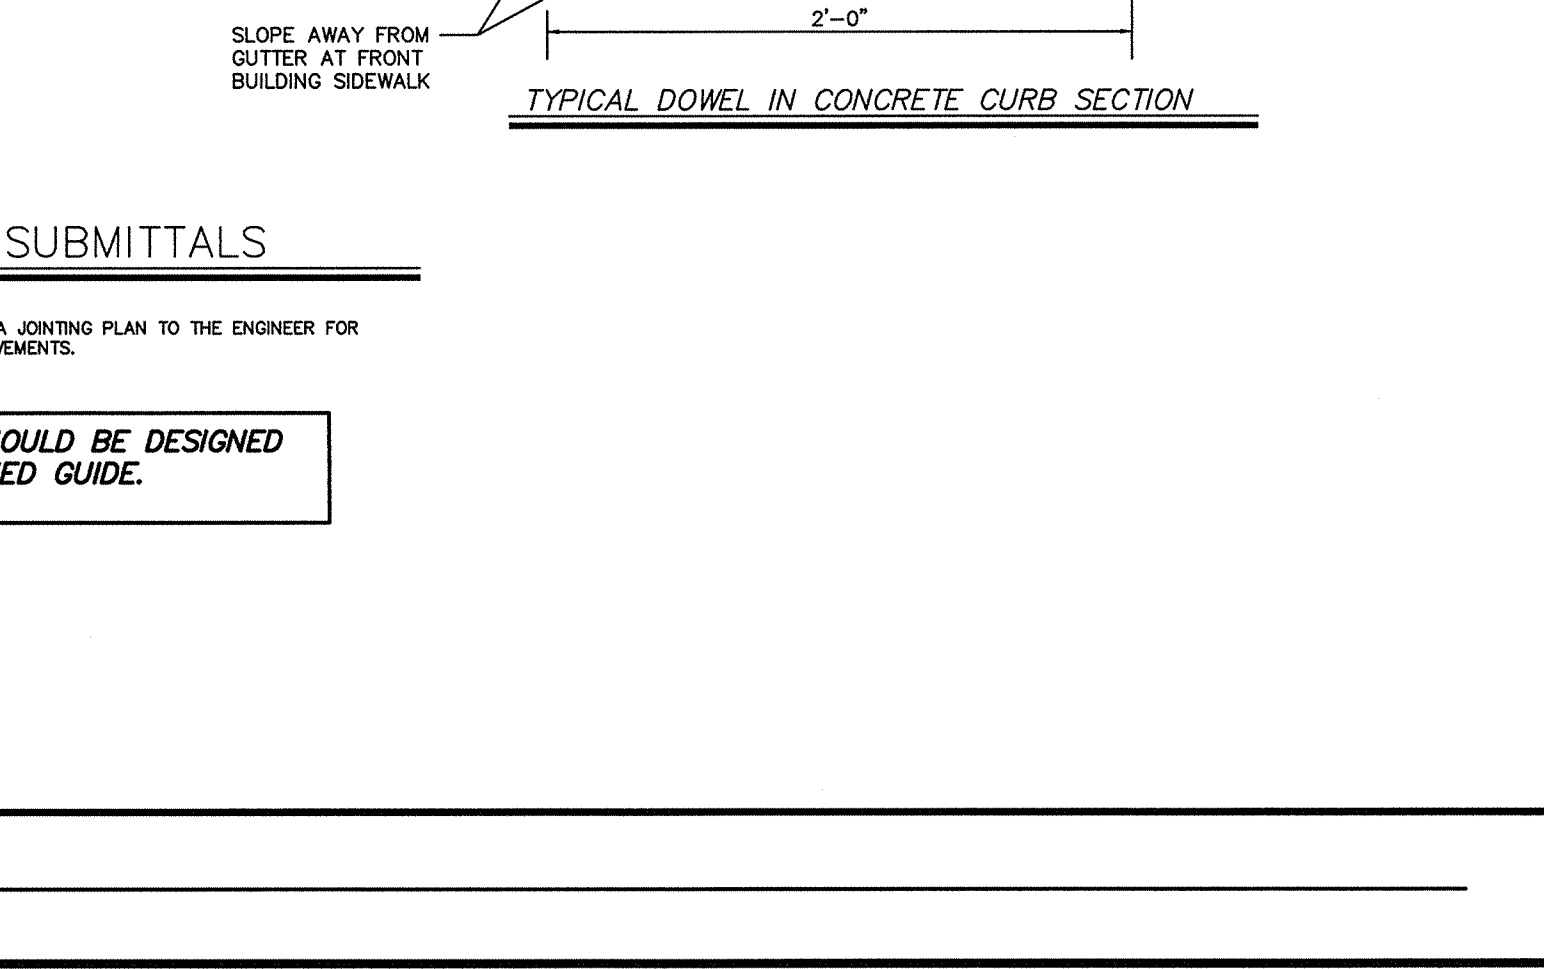
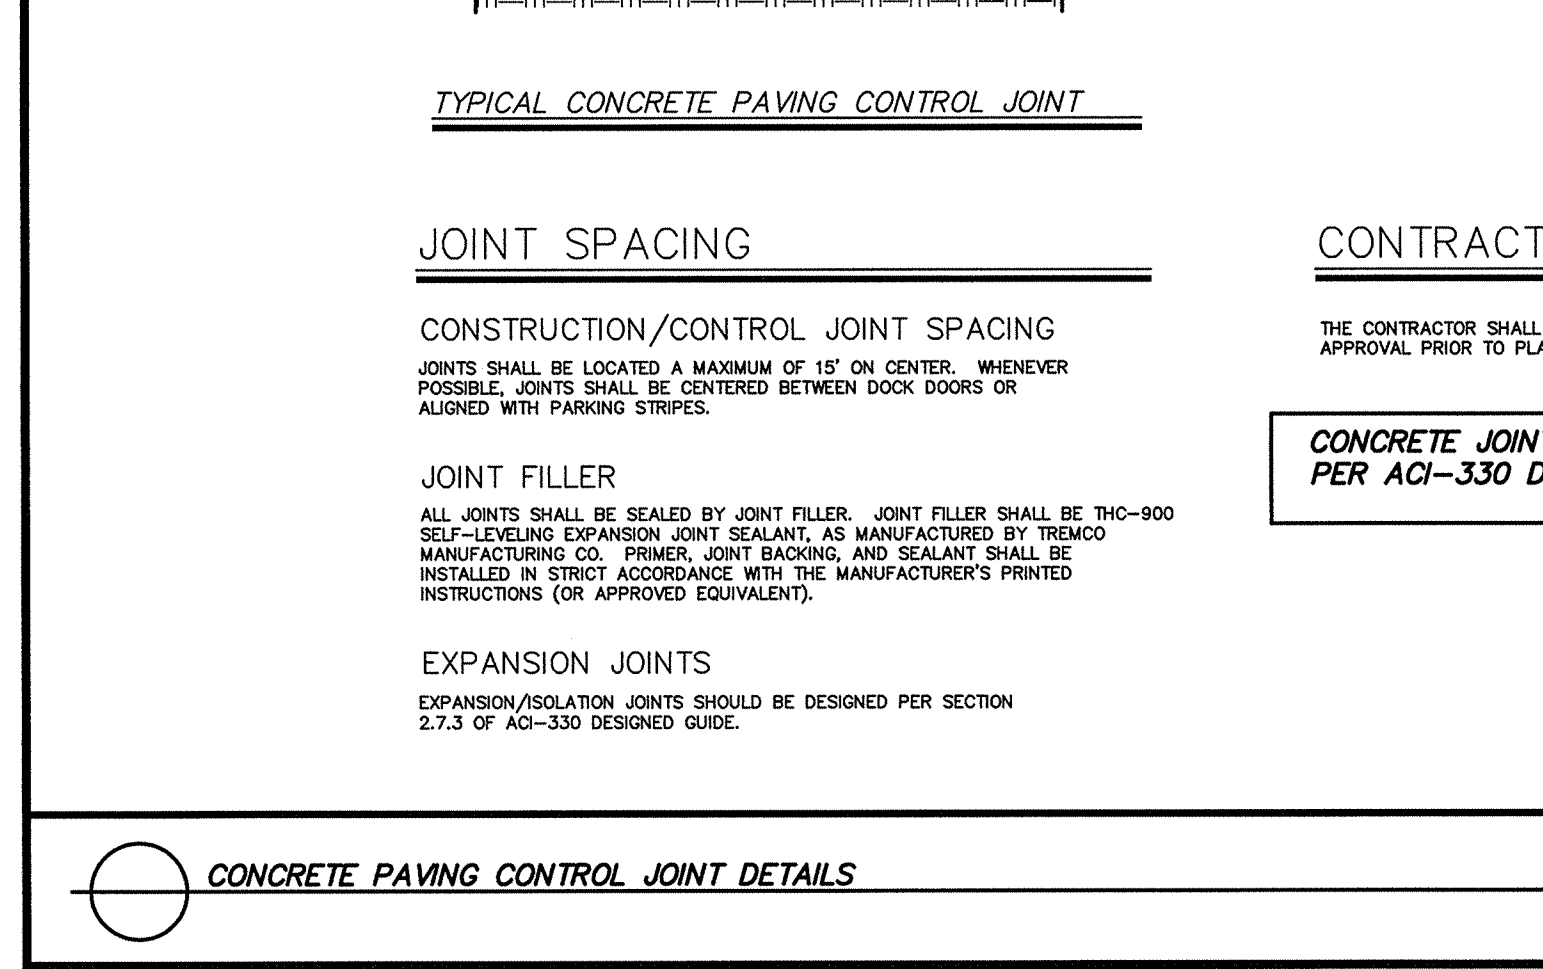
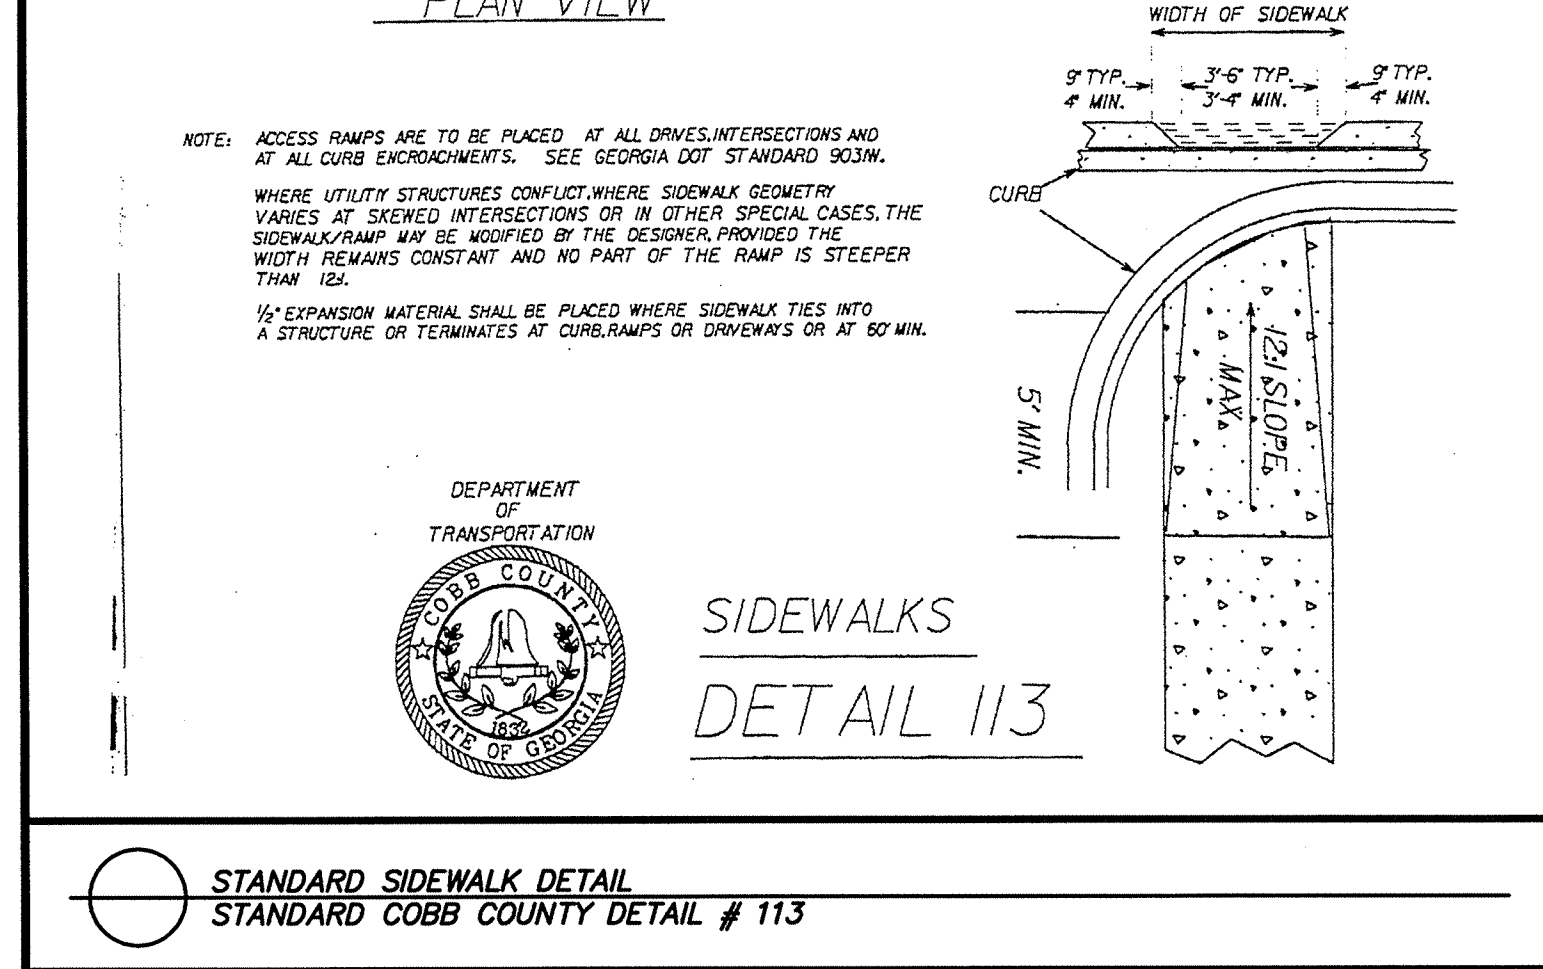
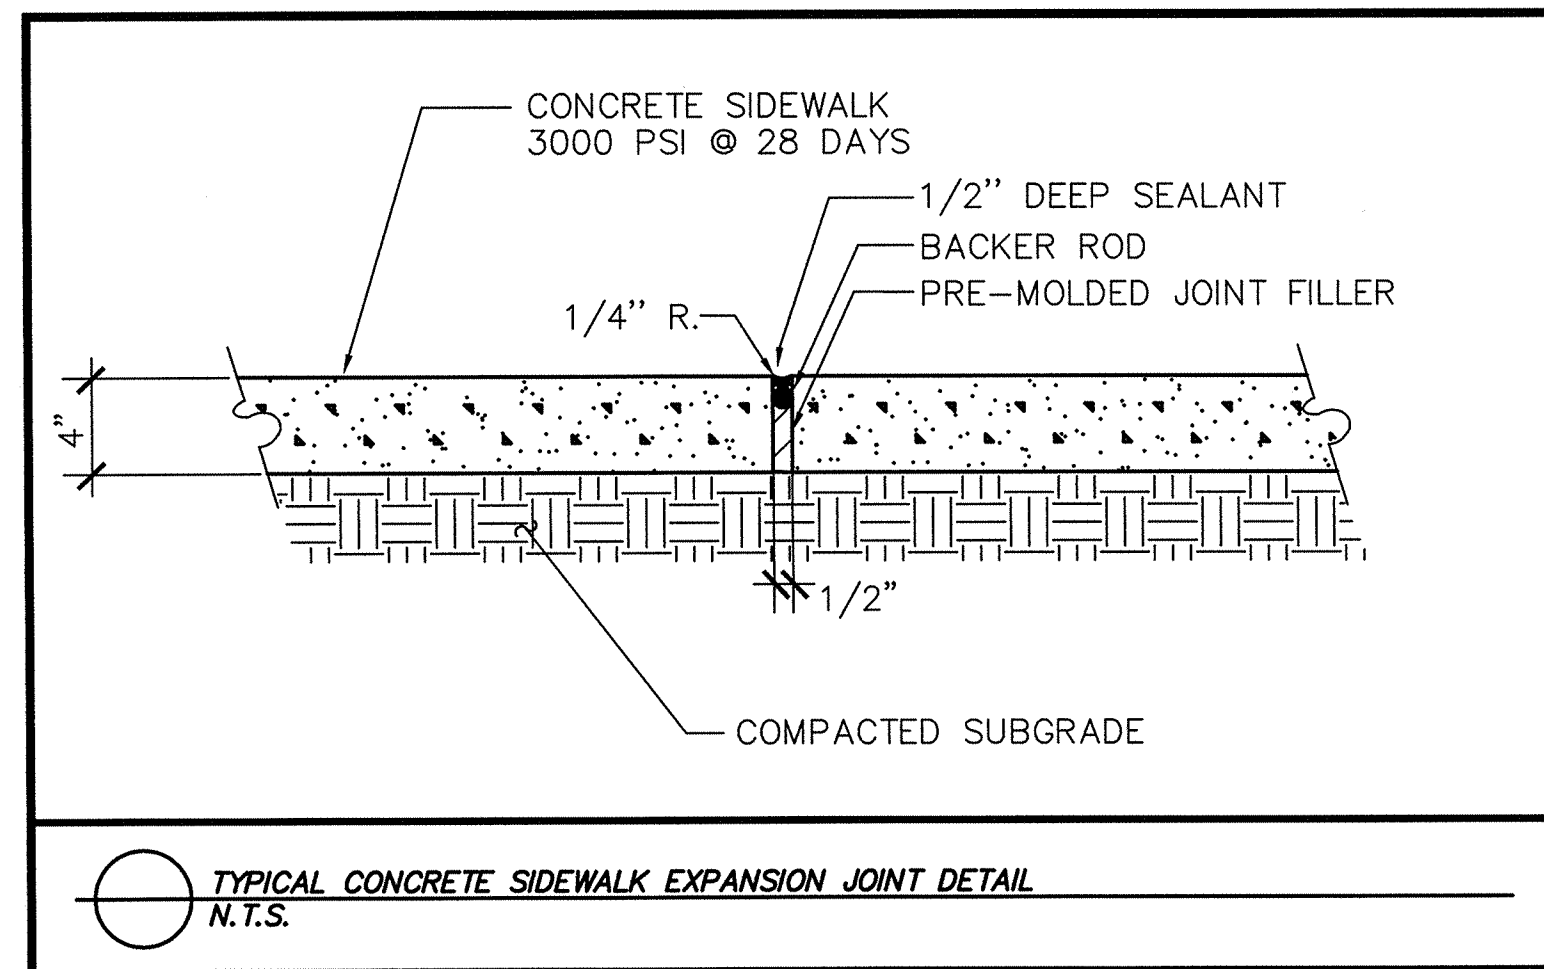
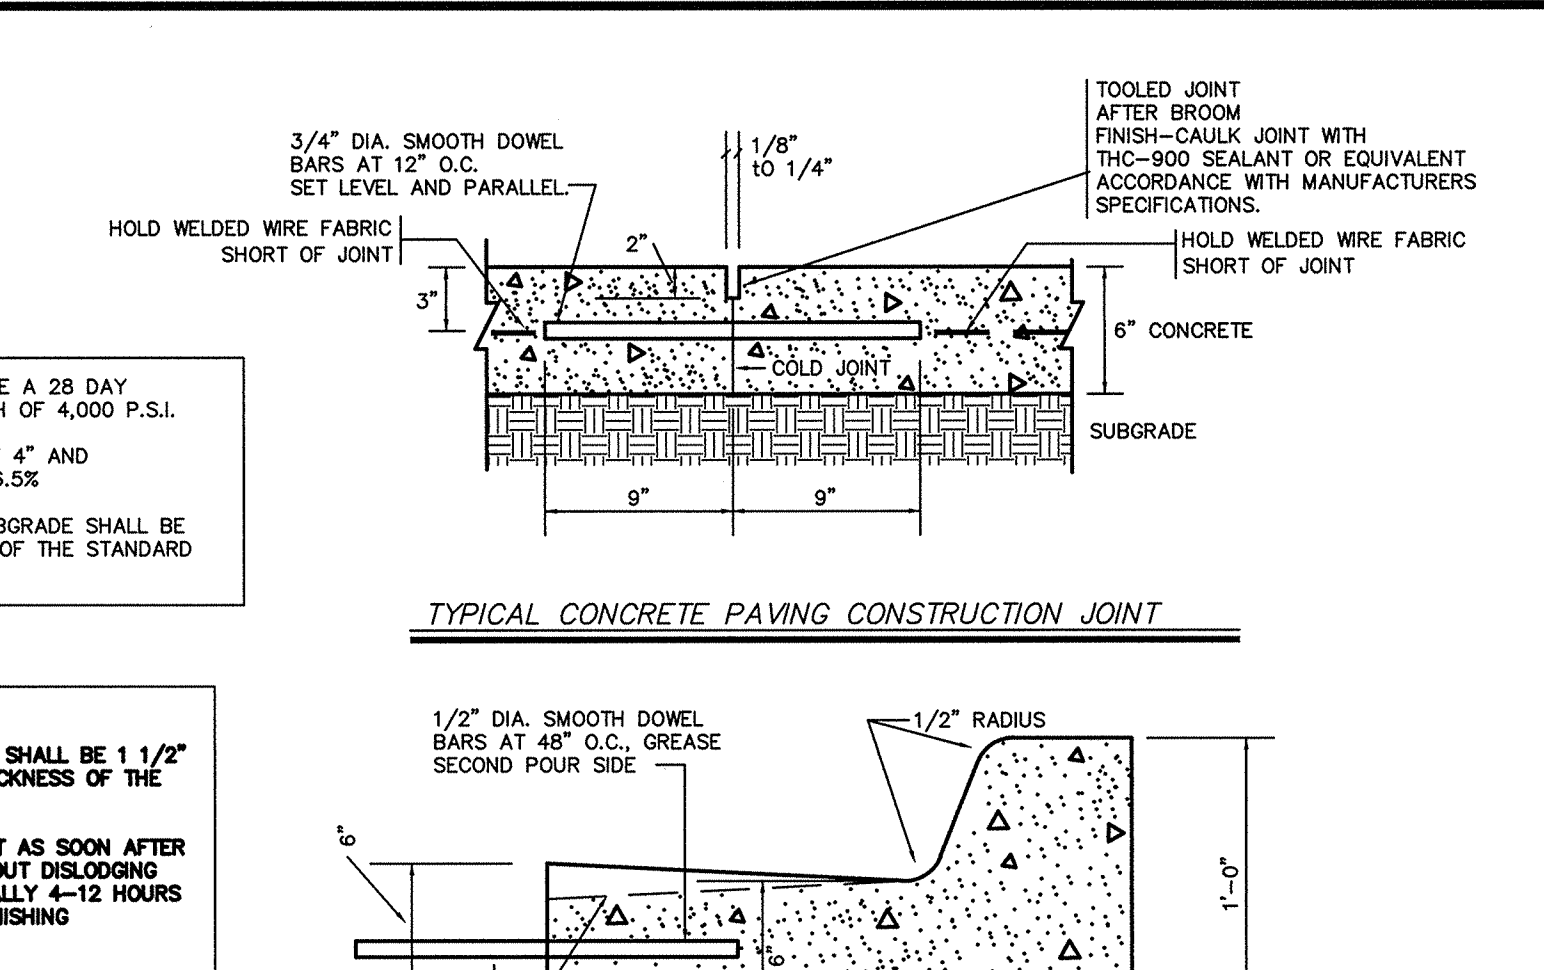
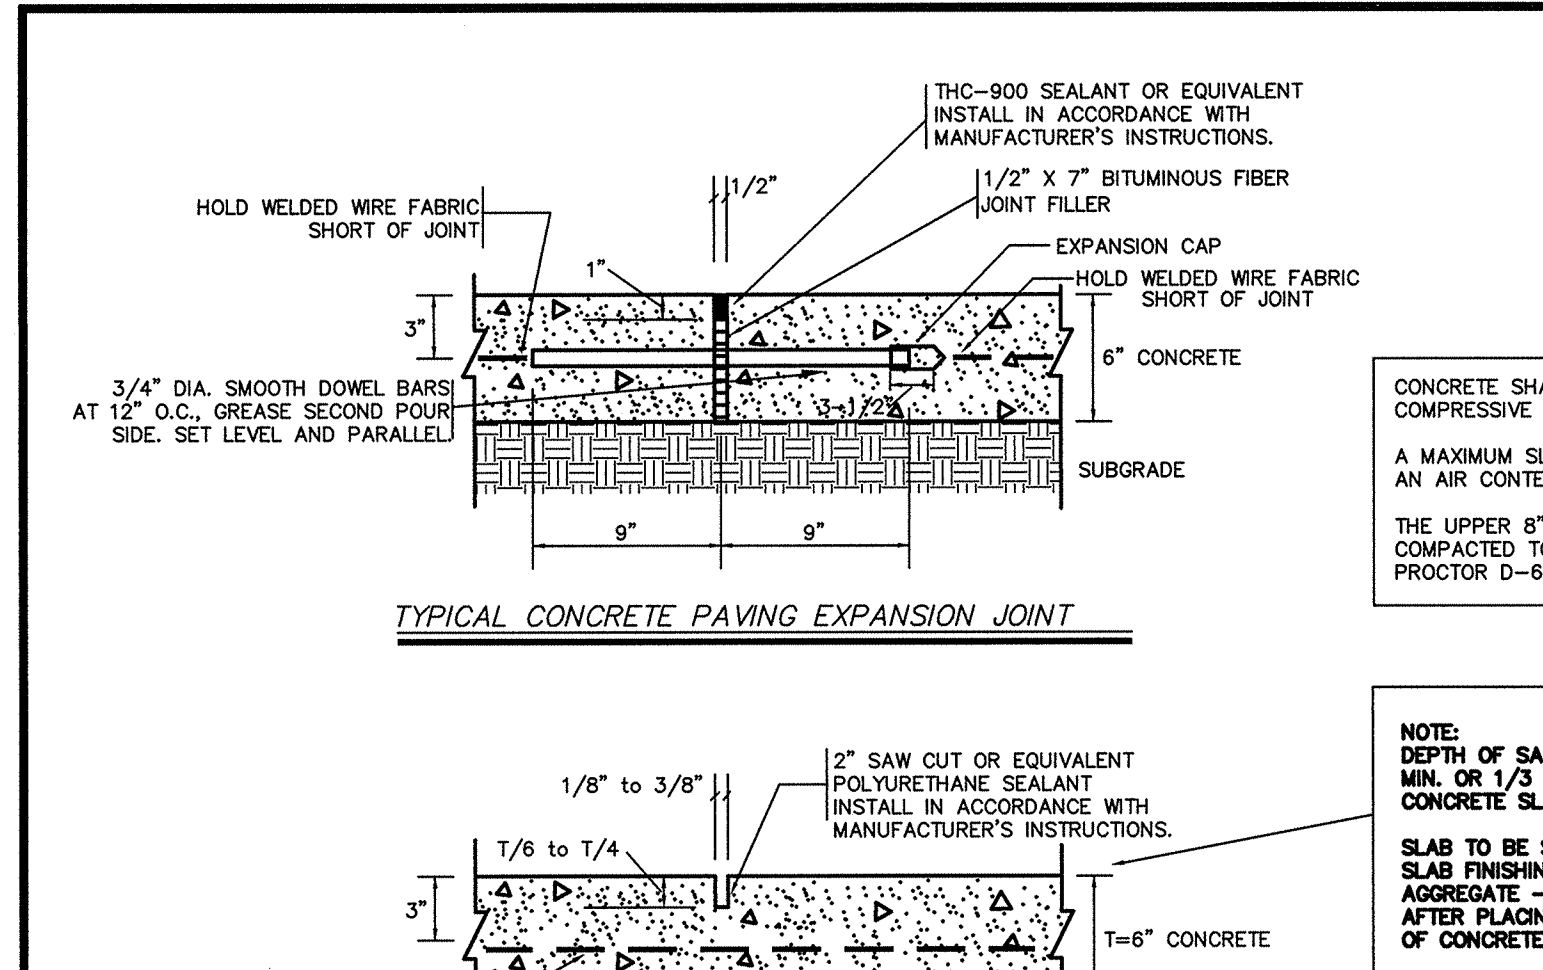
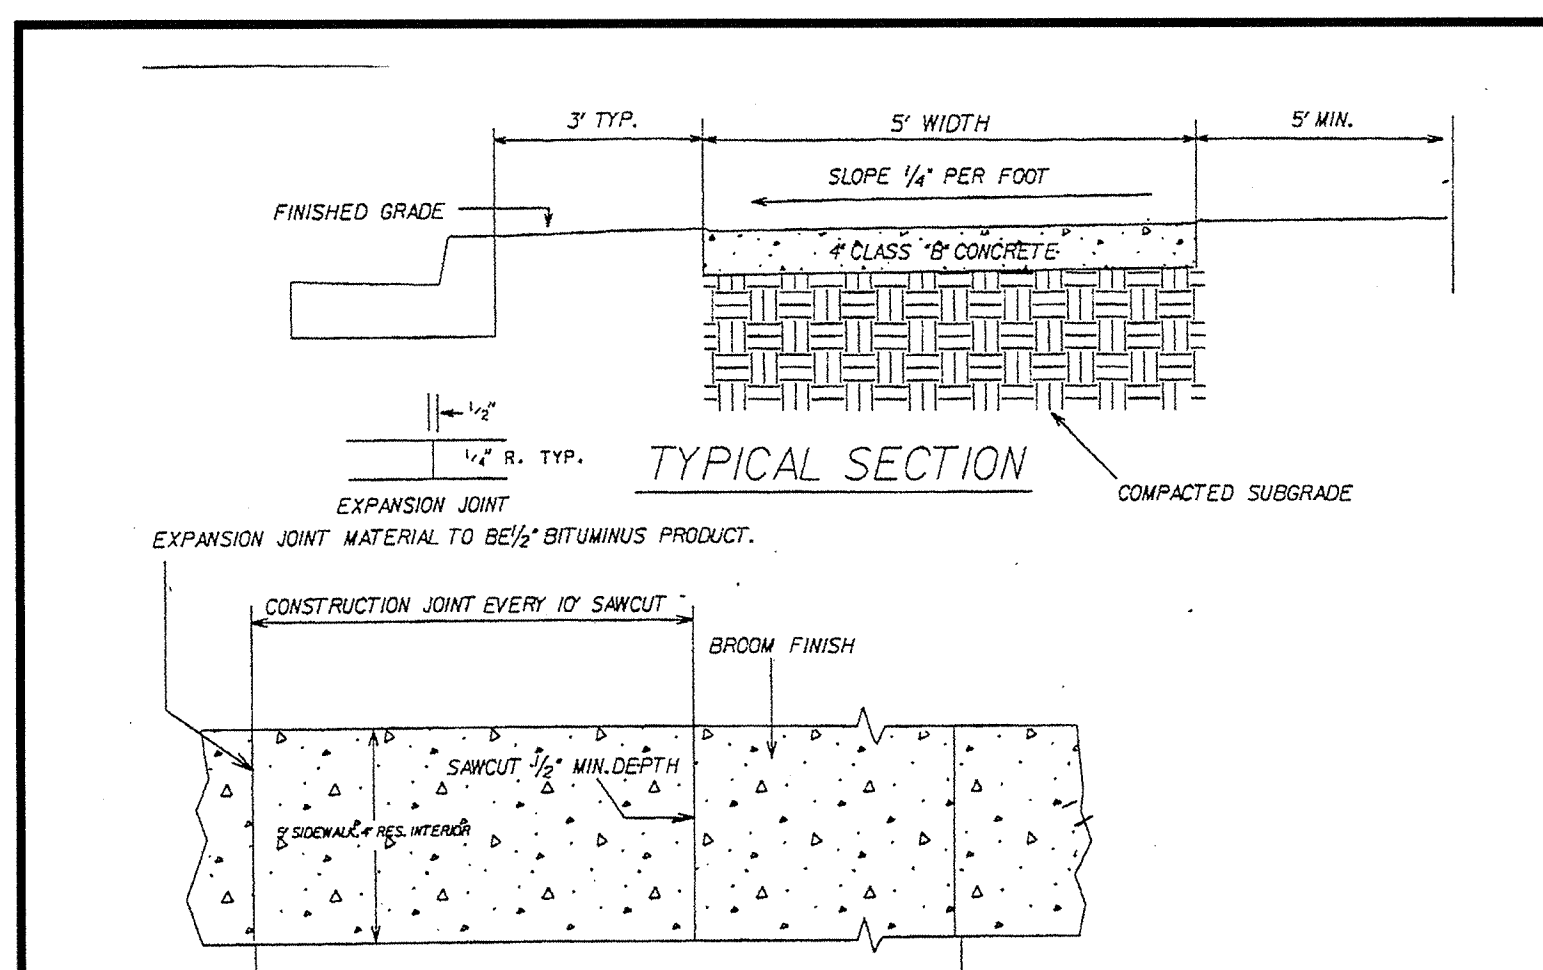
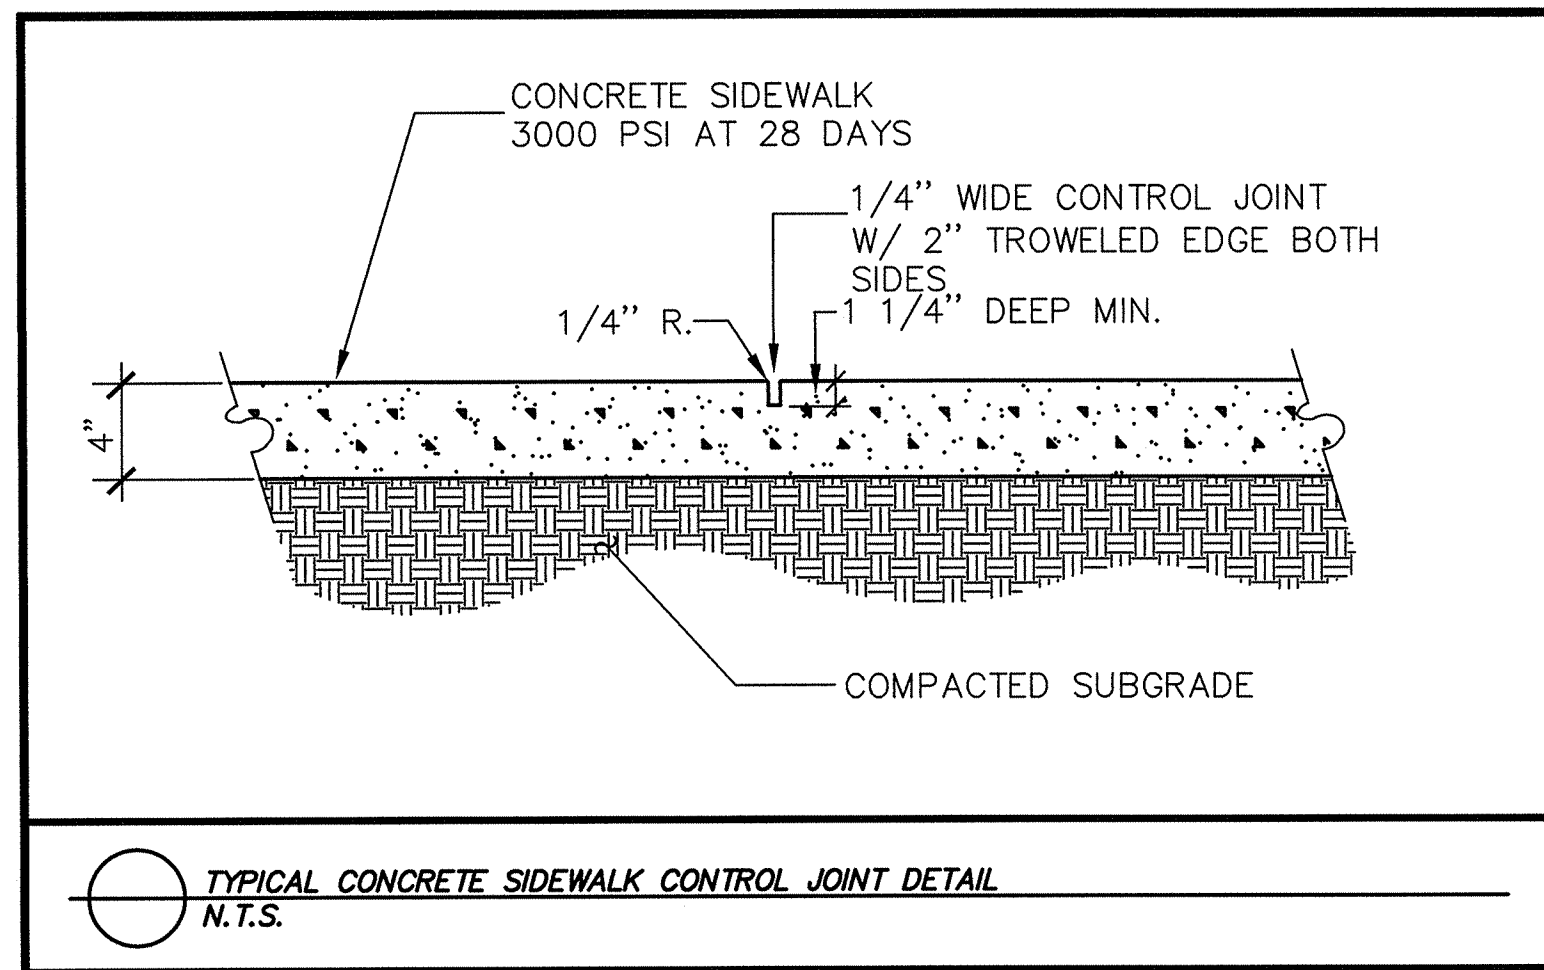
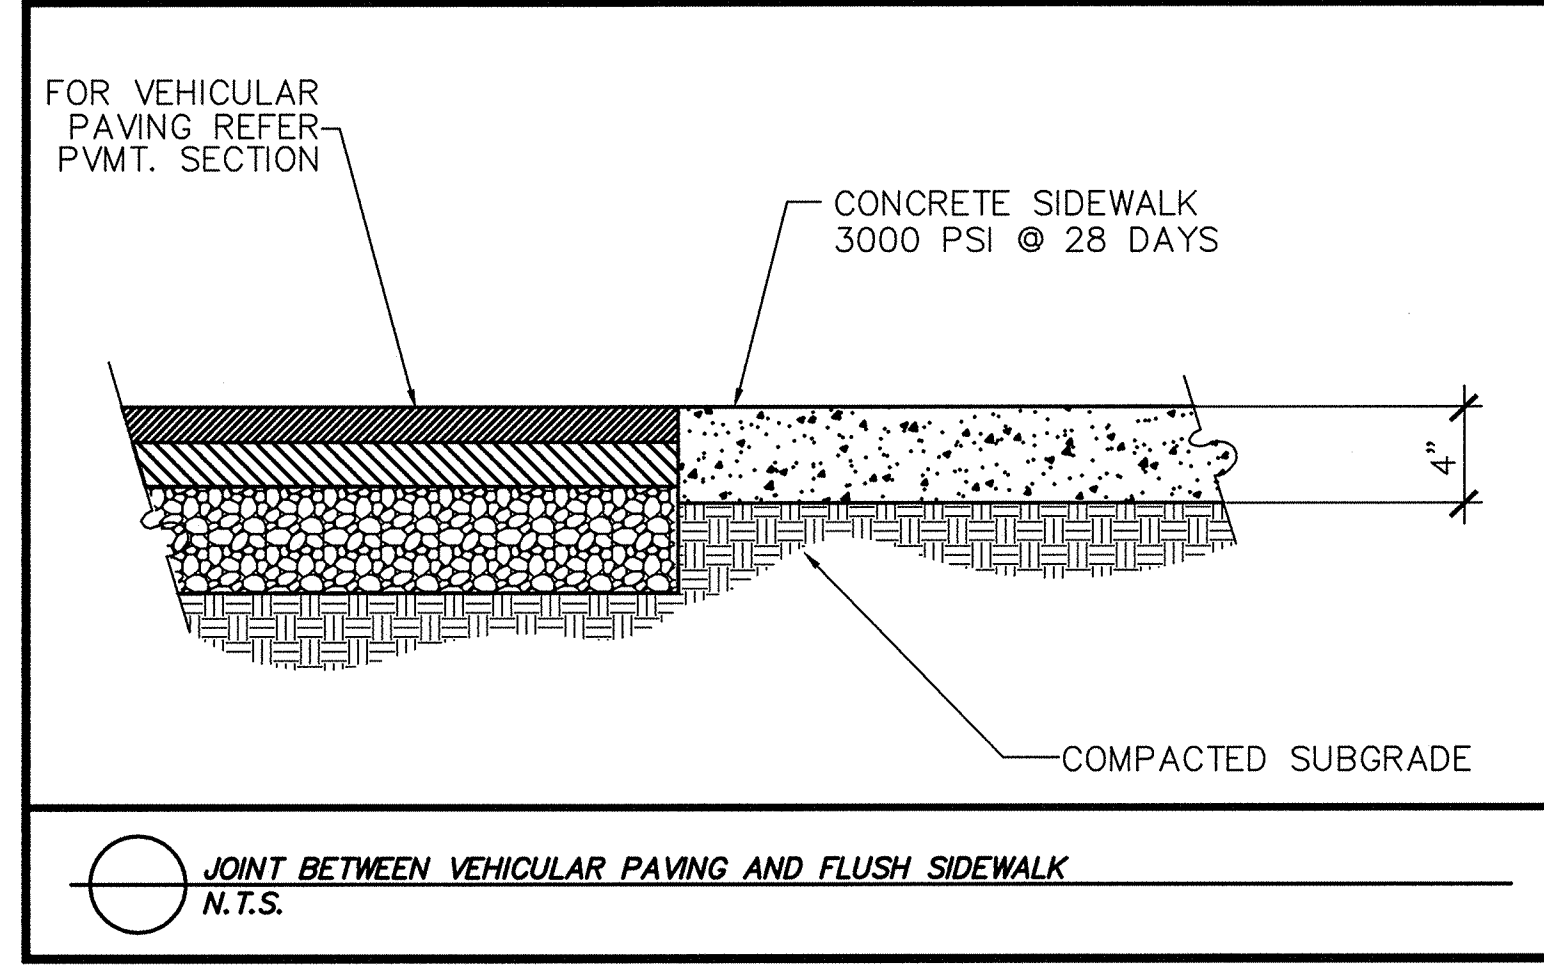
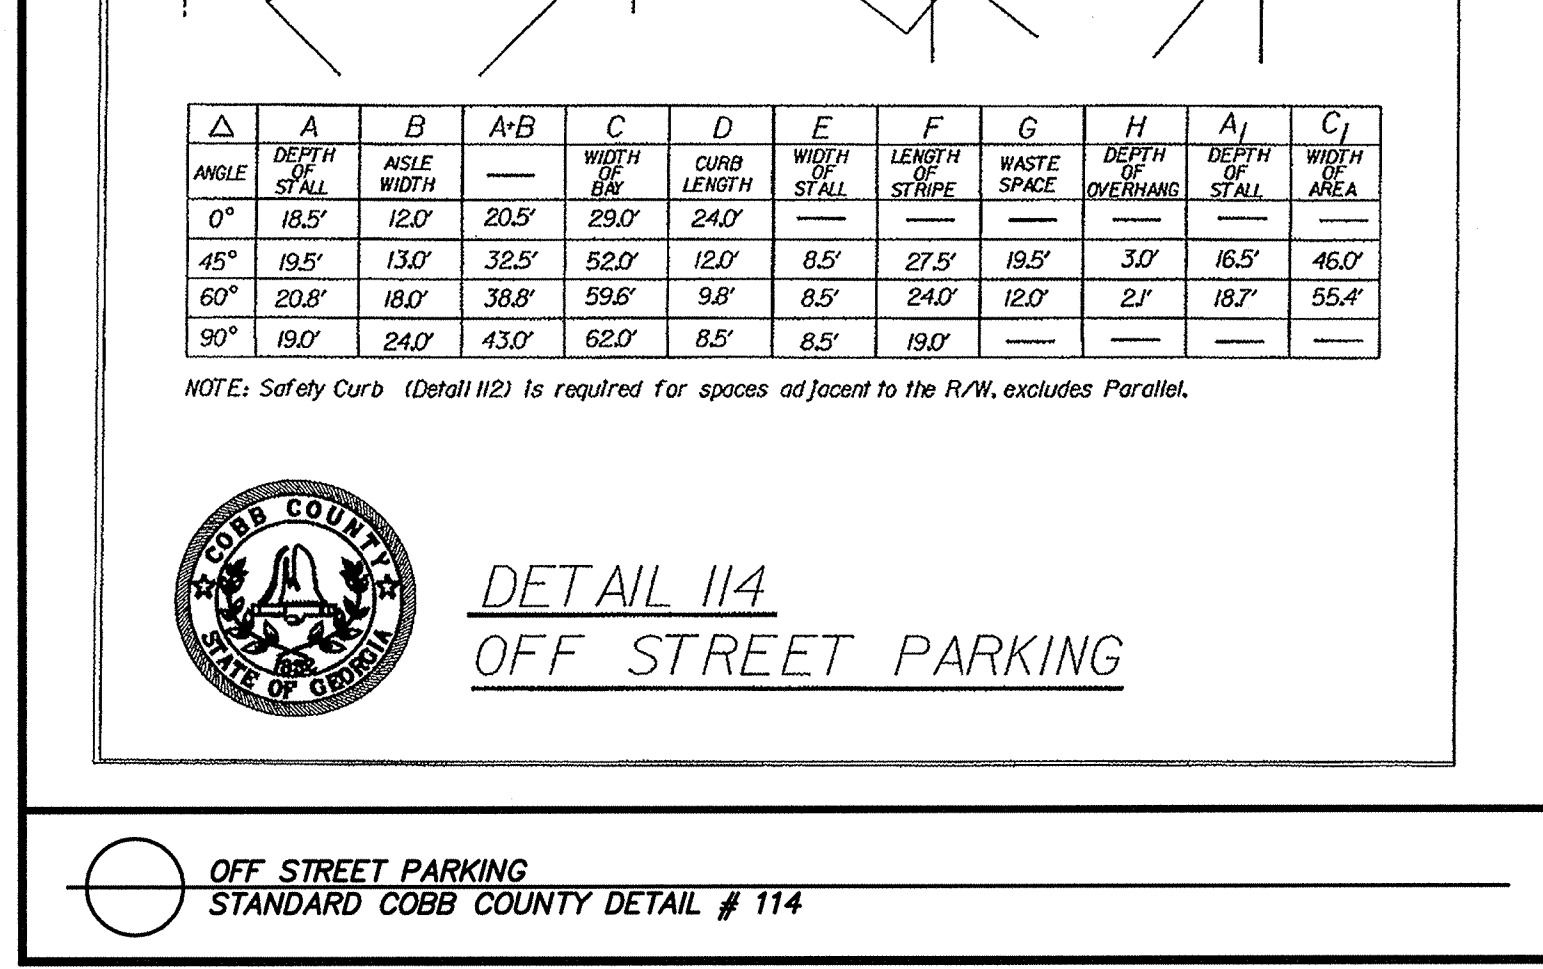
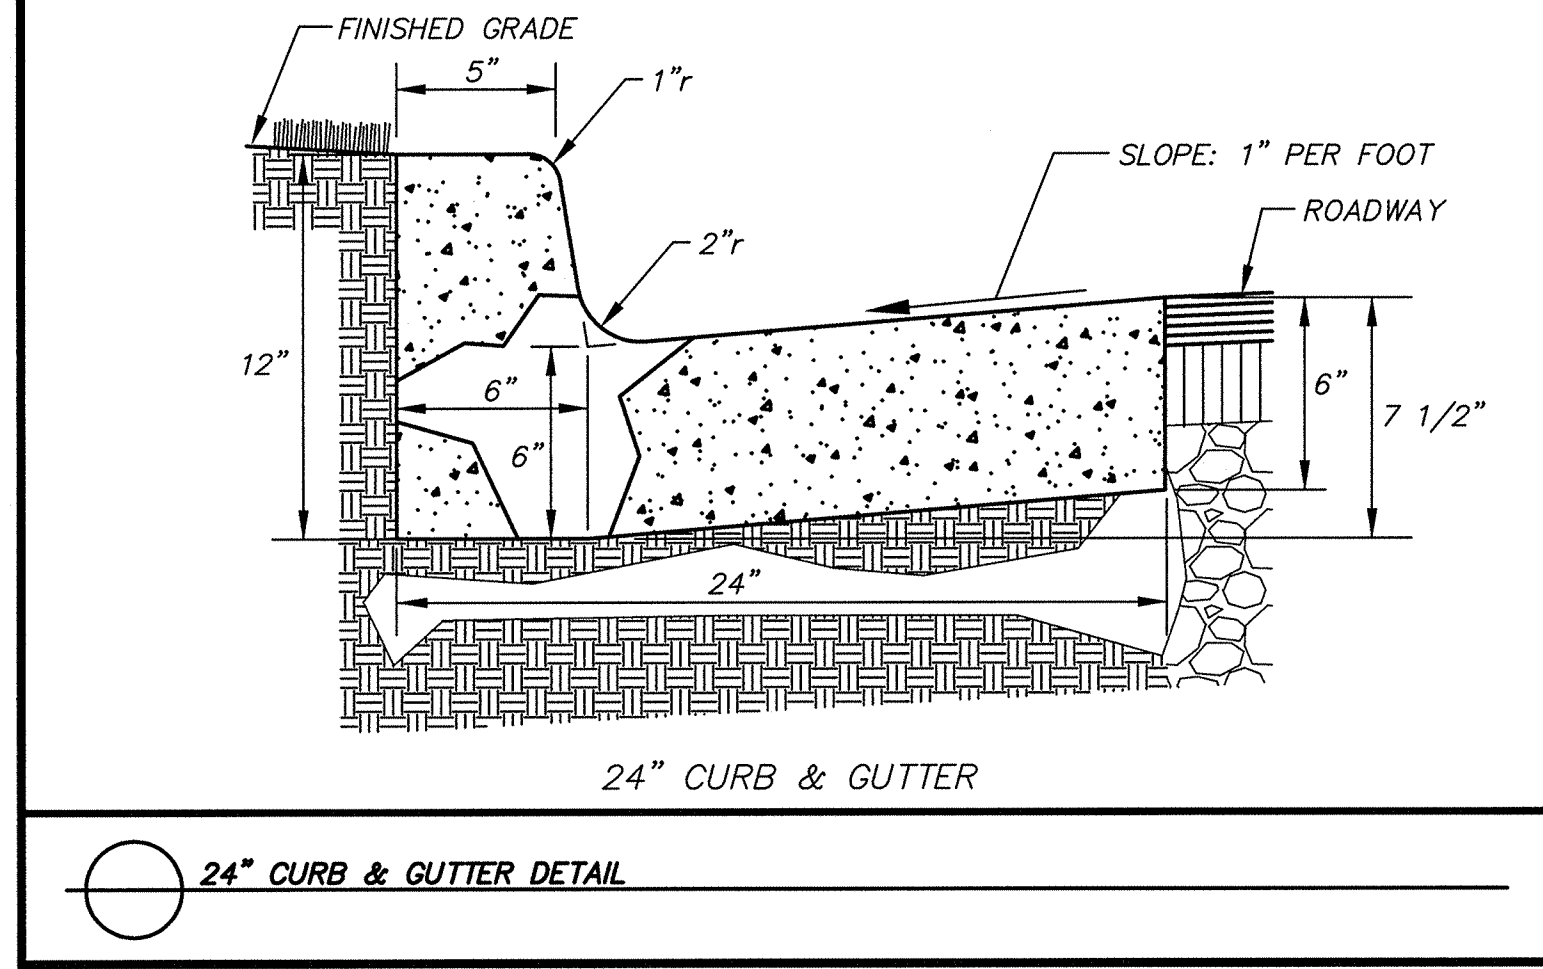
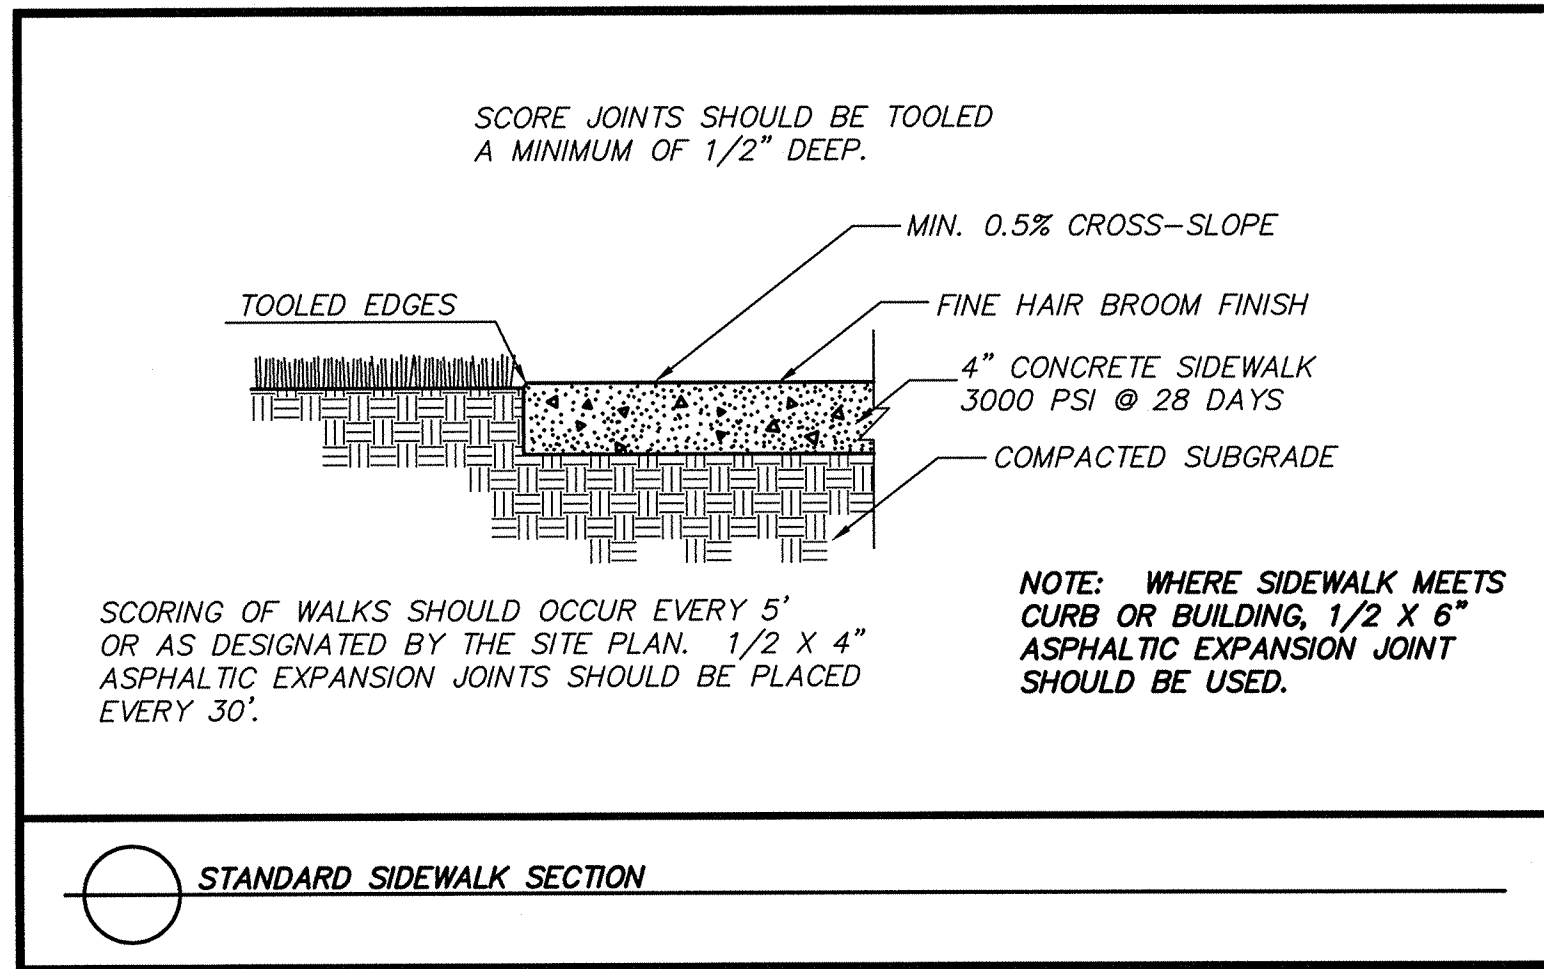
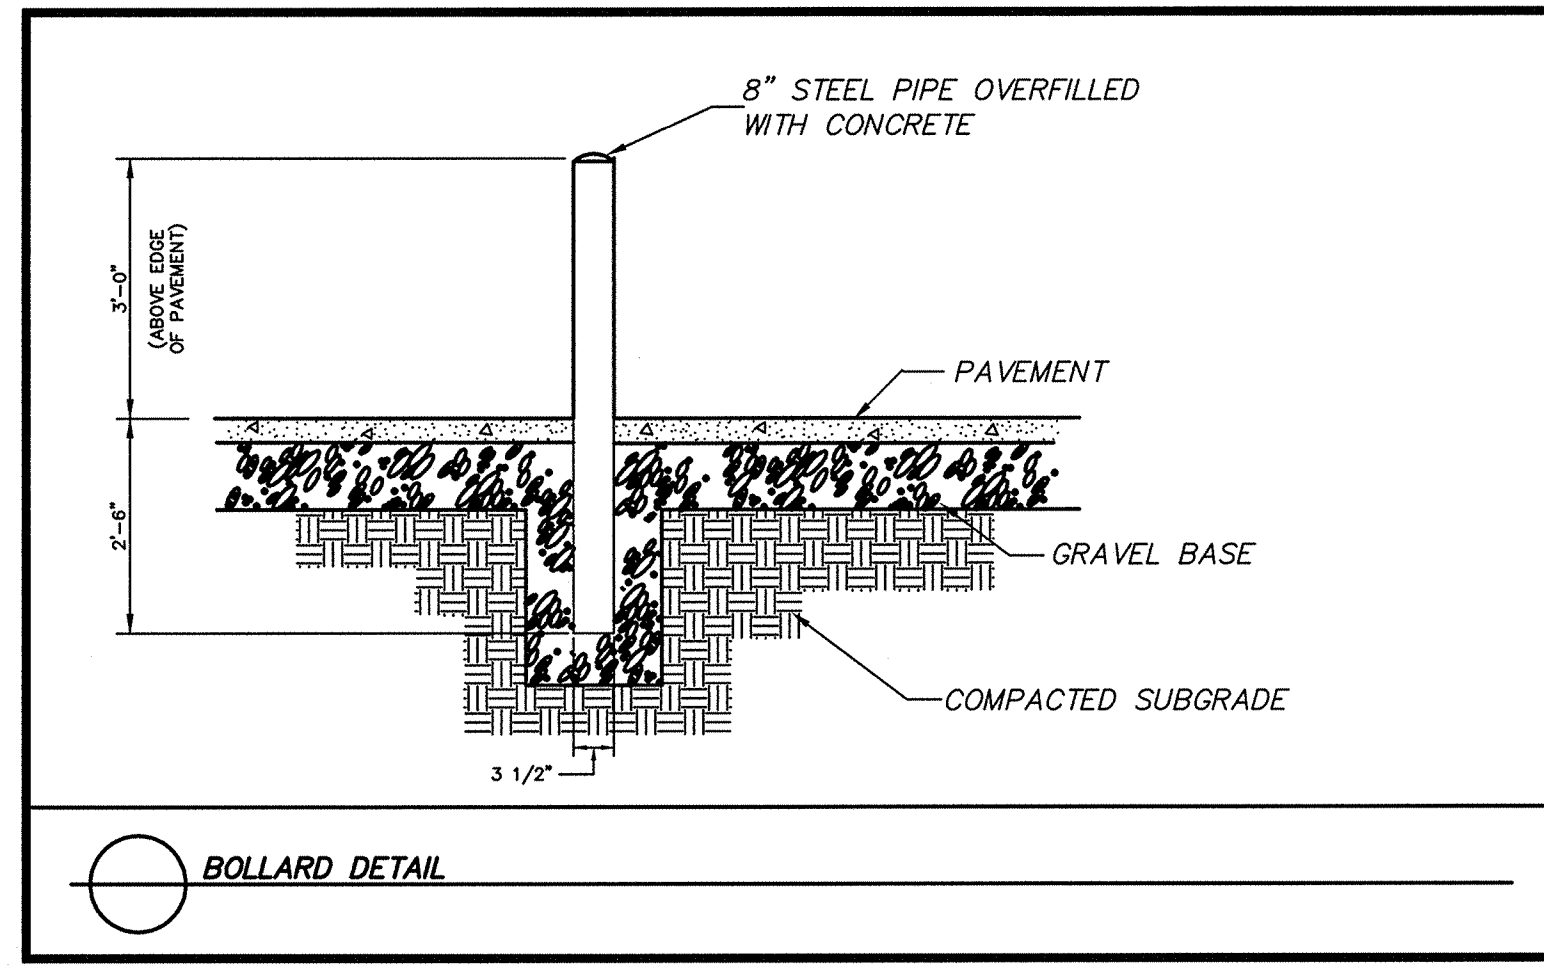
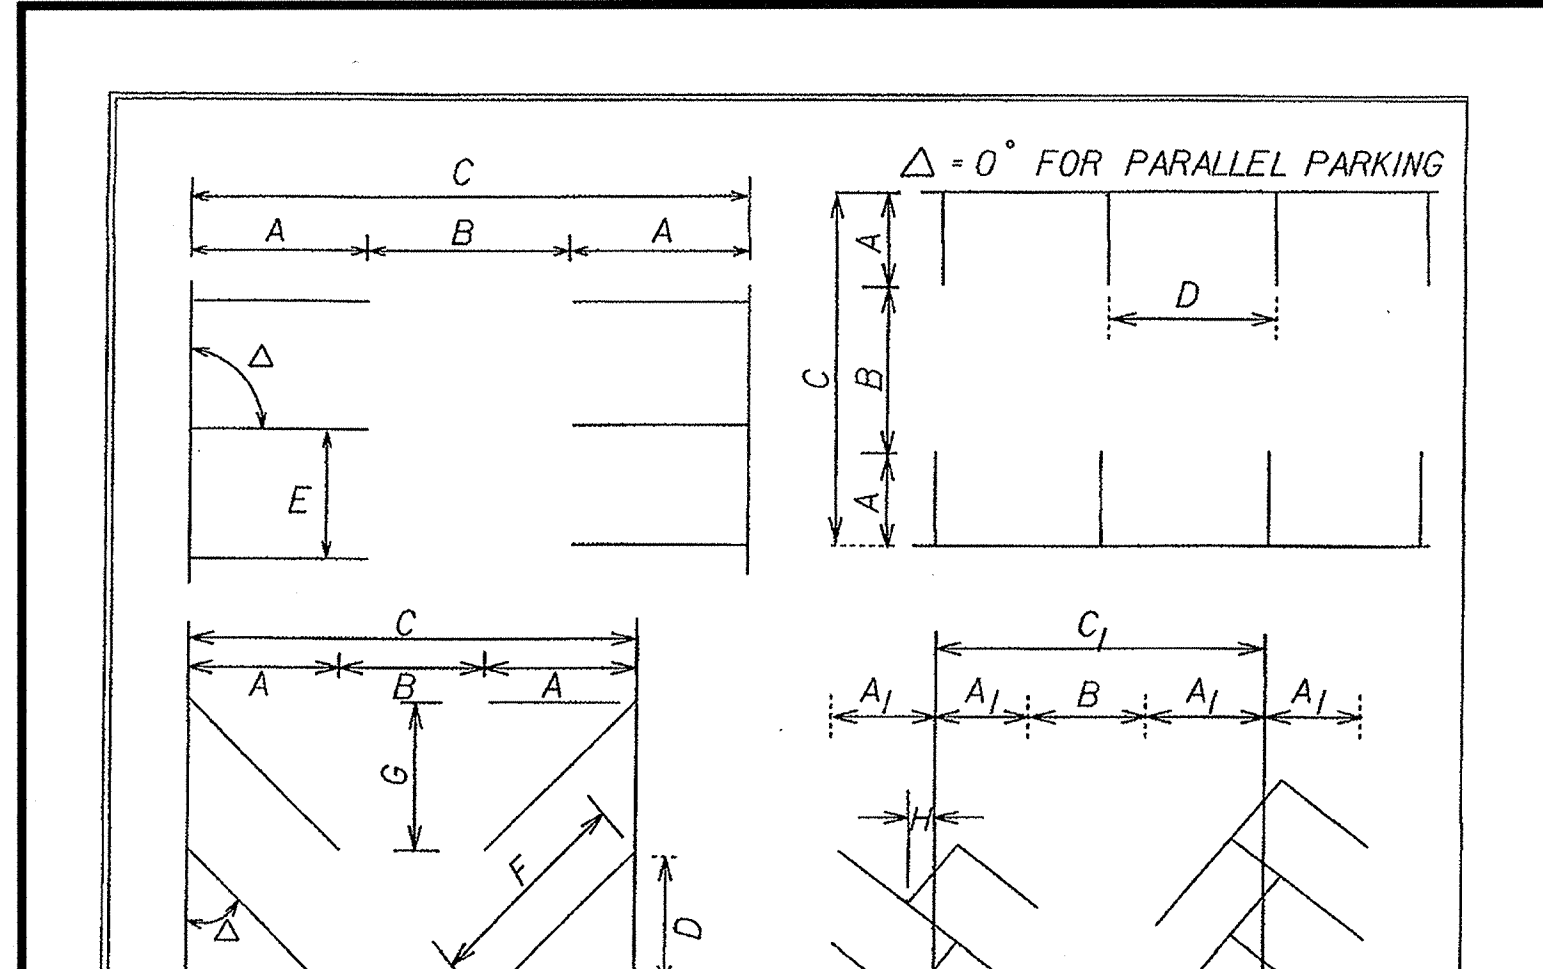
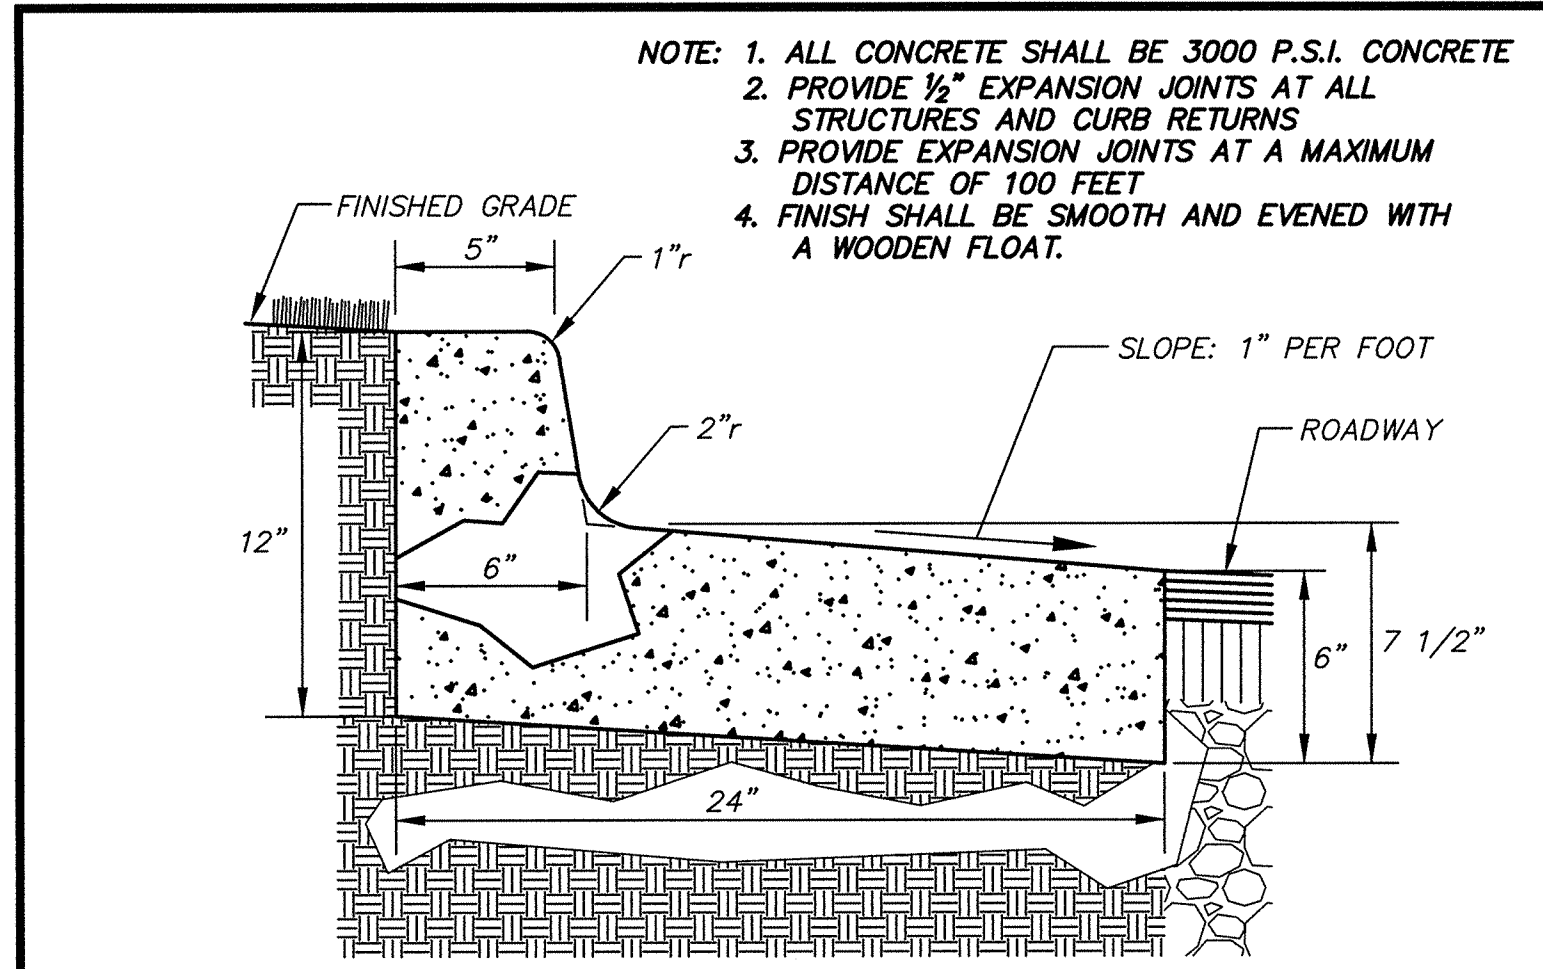
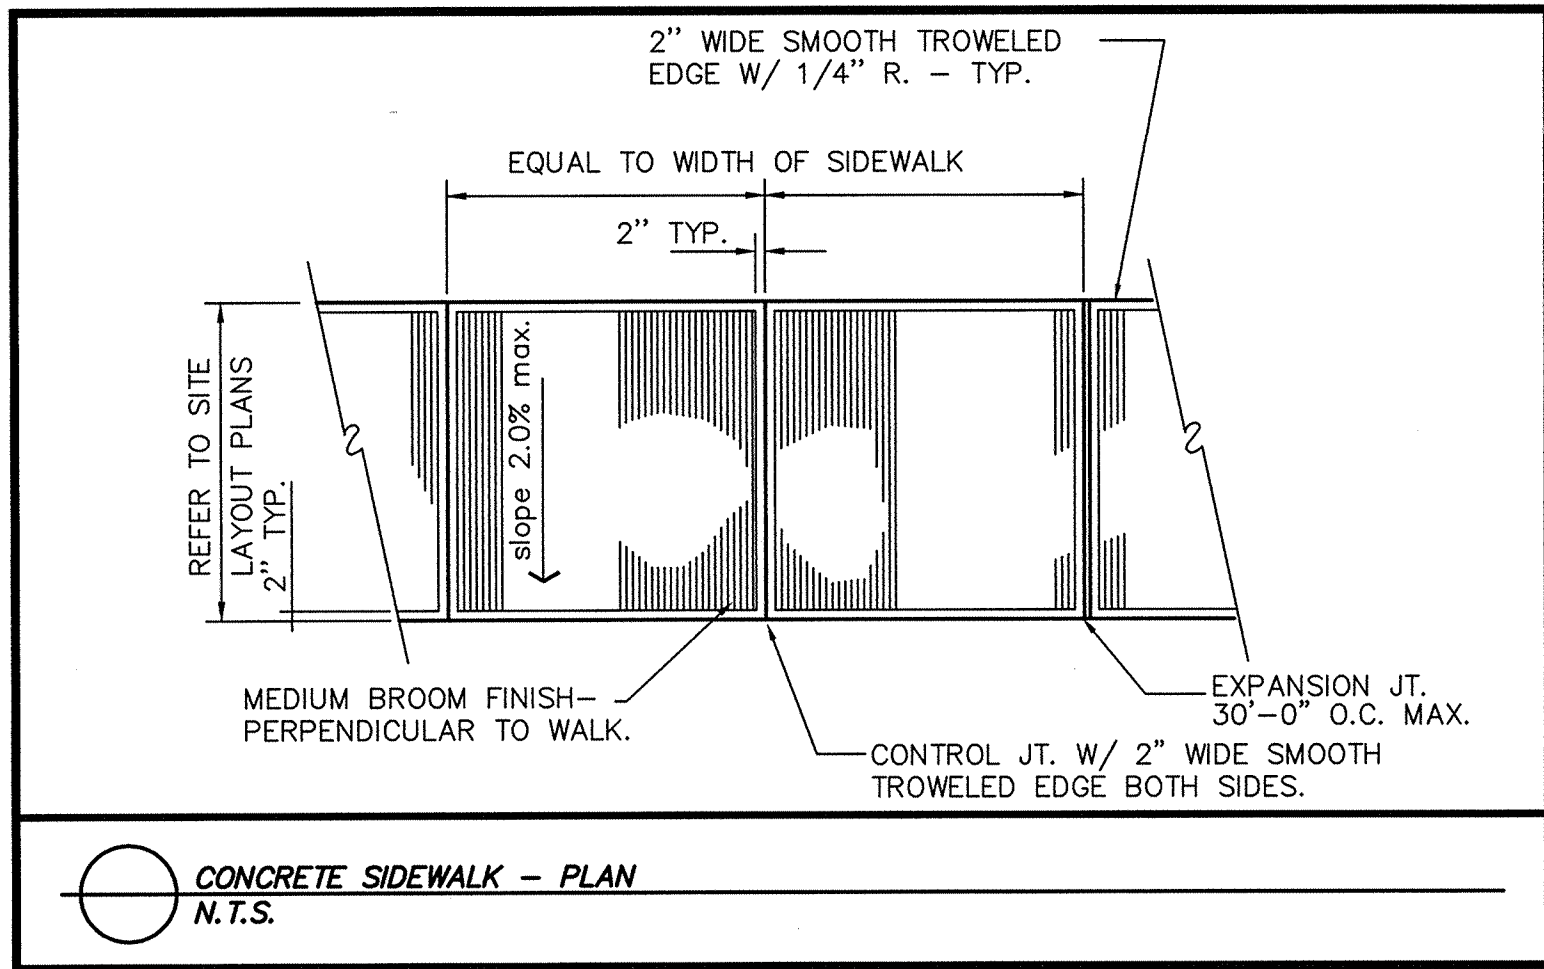
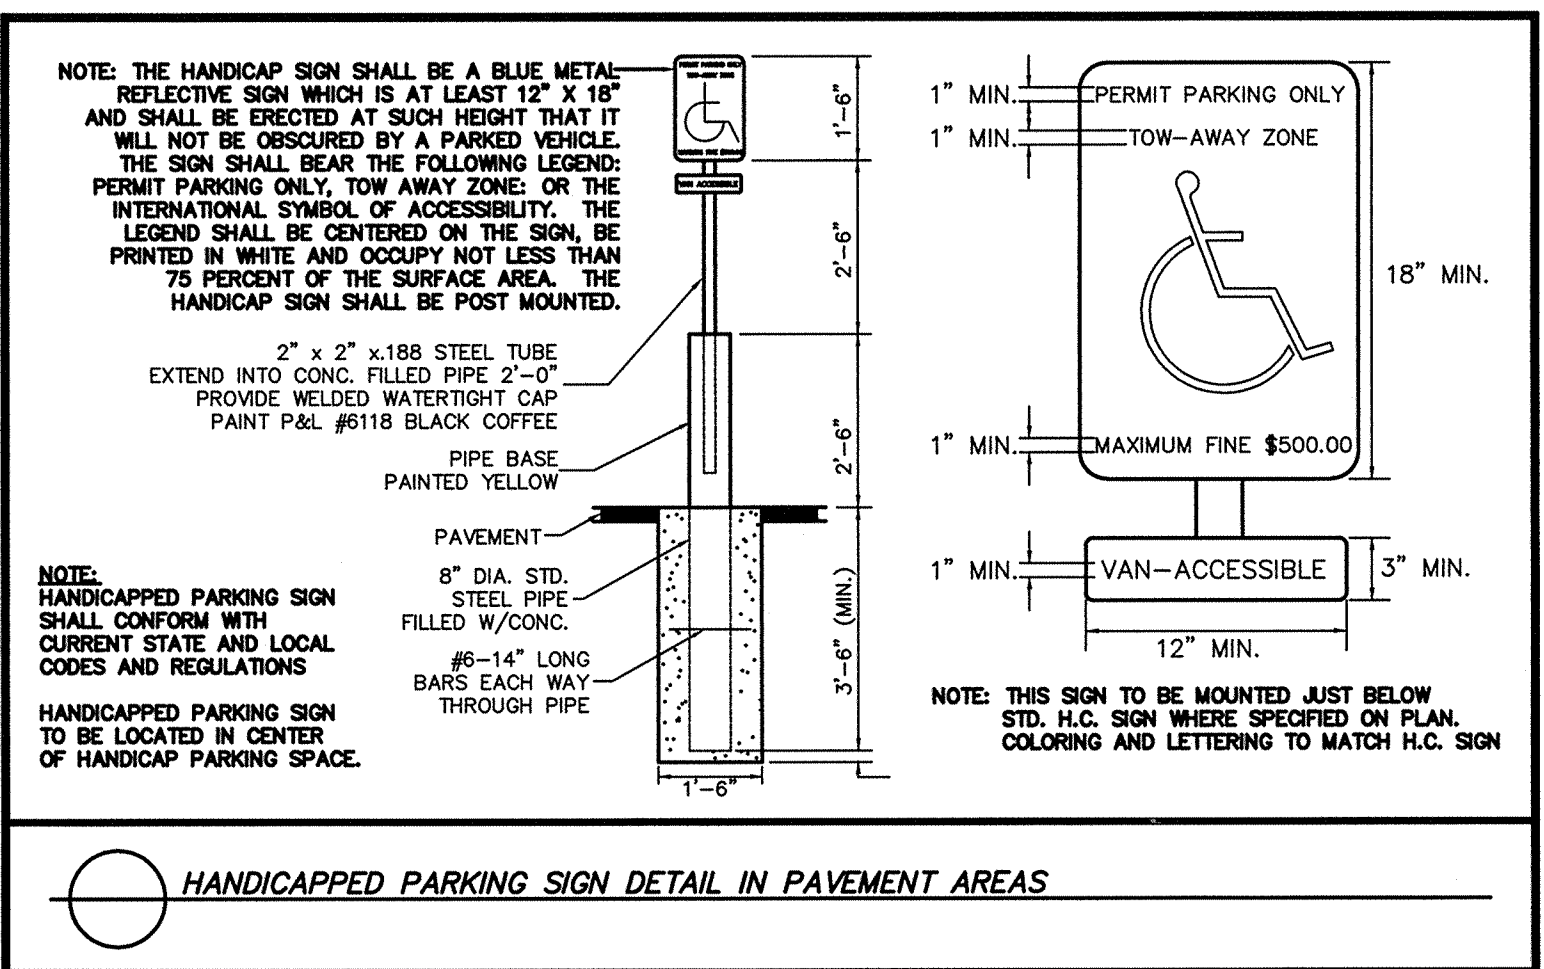
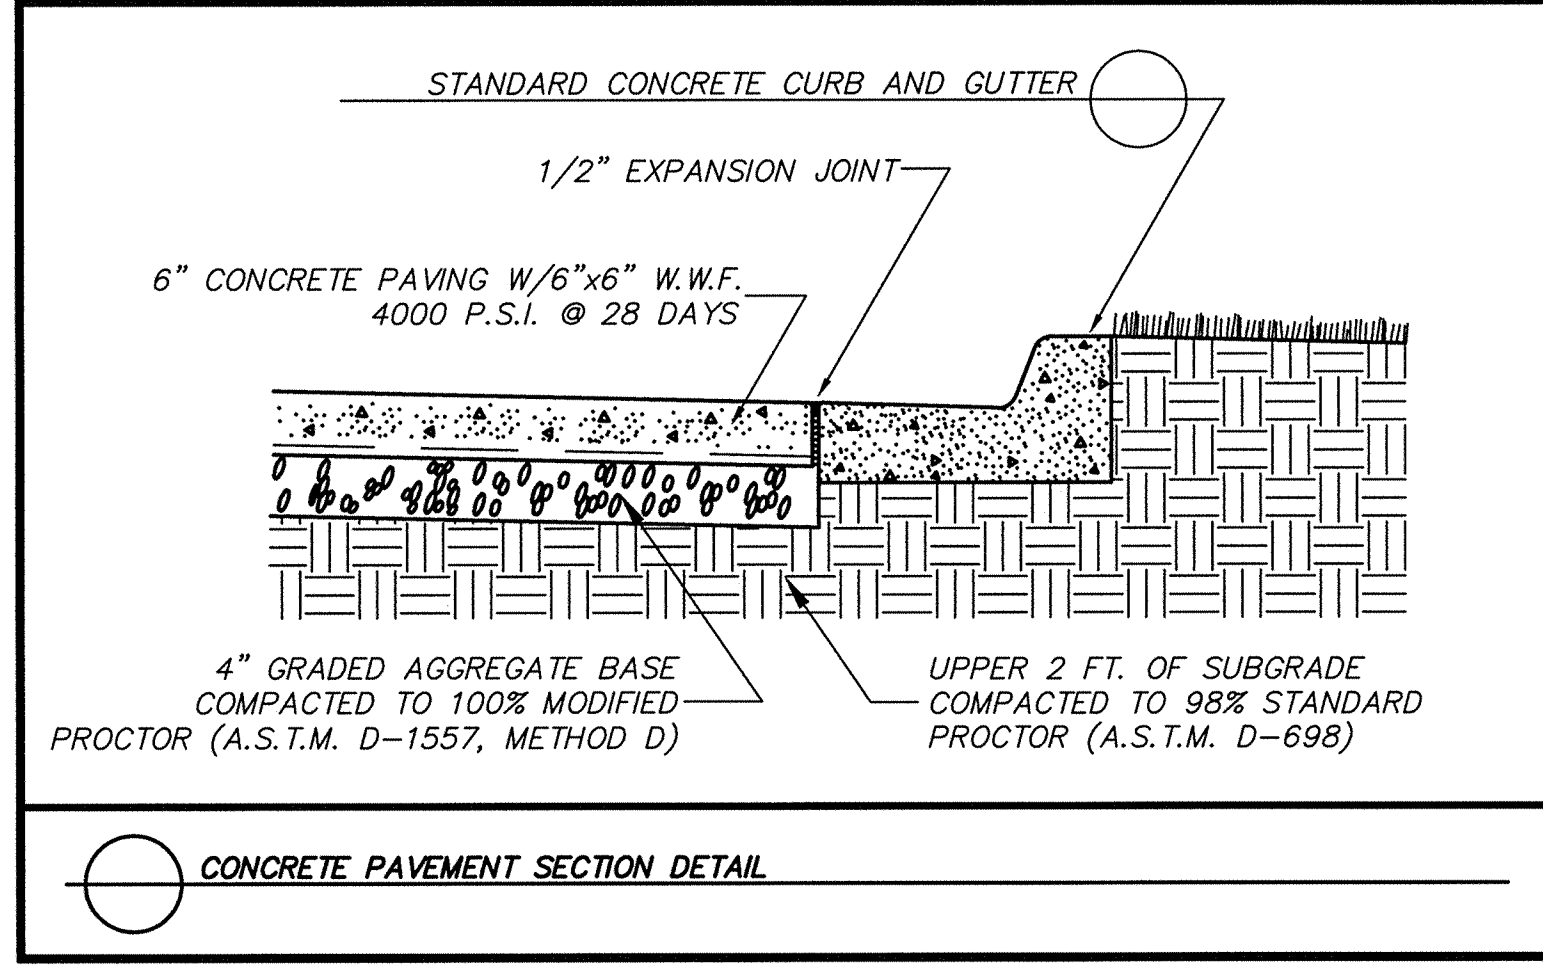
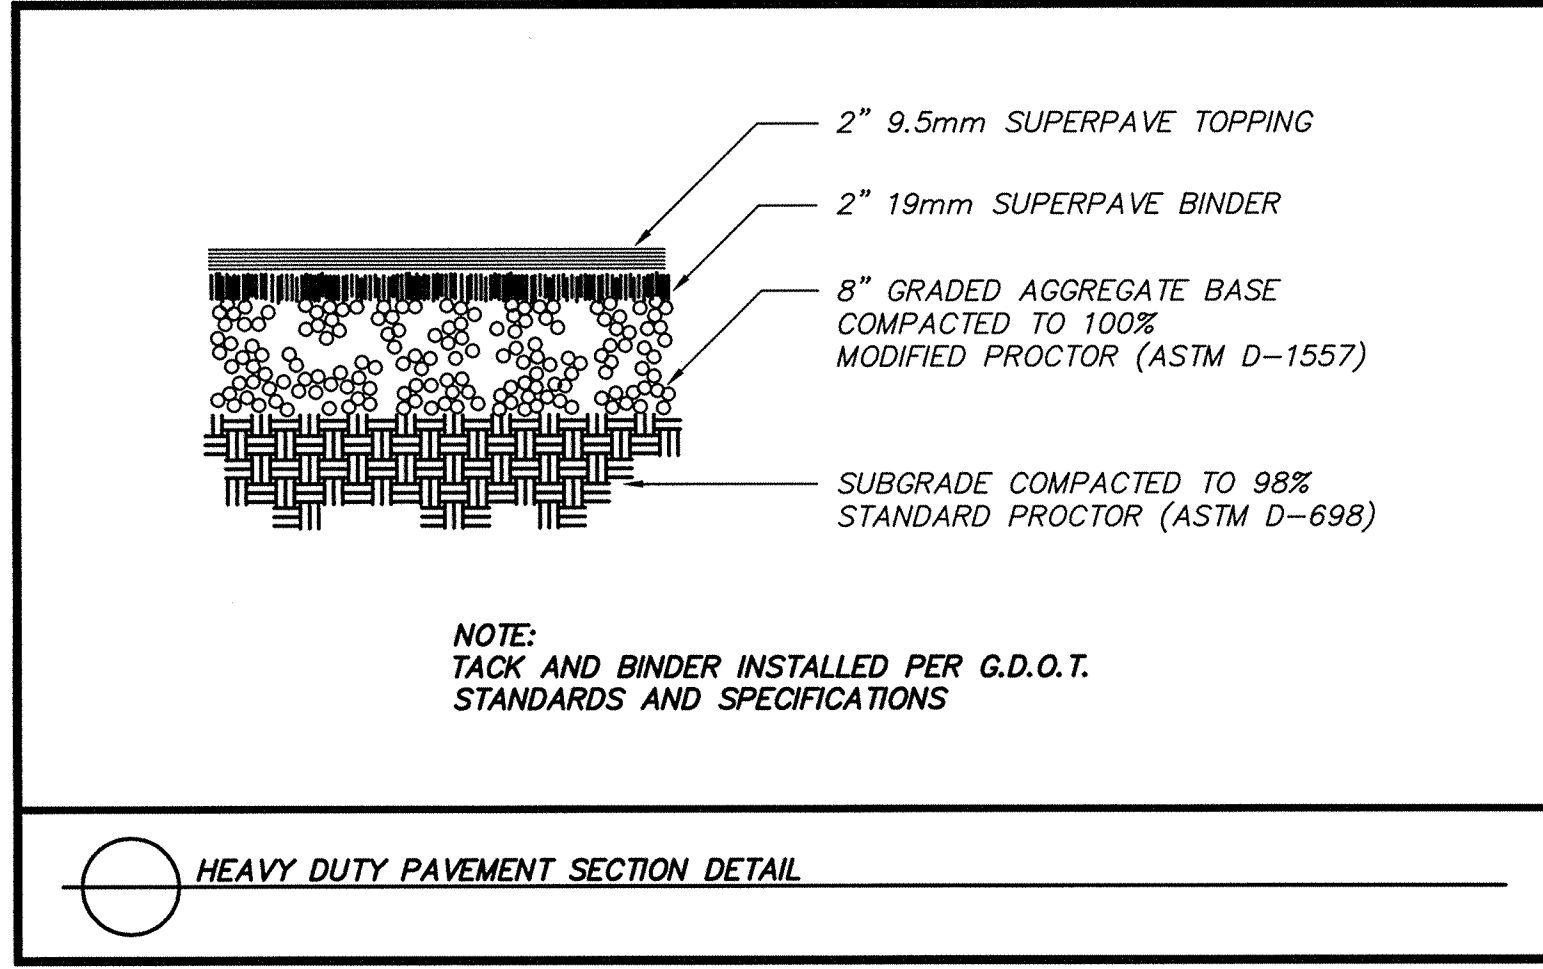


Drawing Name: K:\ALP_PRJ\01845902\Draw\75 PH IICADD\Part\Sheet\06-04 CONSTRUCTION DETAILS.dwg Date: 06-04 CONST. DETAILS May 28, 2017 2:41pm By: salls.dashinsky
This document, together with the concrete and design presented herein, is an instrument of service, is intended only for the specific purpose and shall not be used for any other purpose without the written authorization and signature of Kimley-Horn and Associates, Inc.

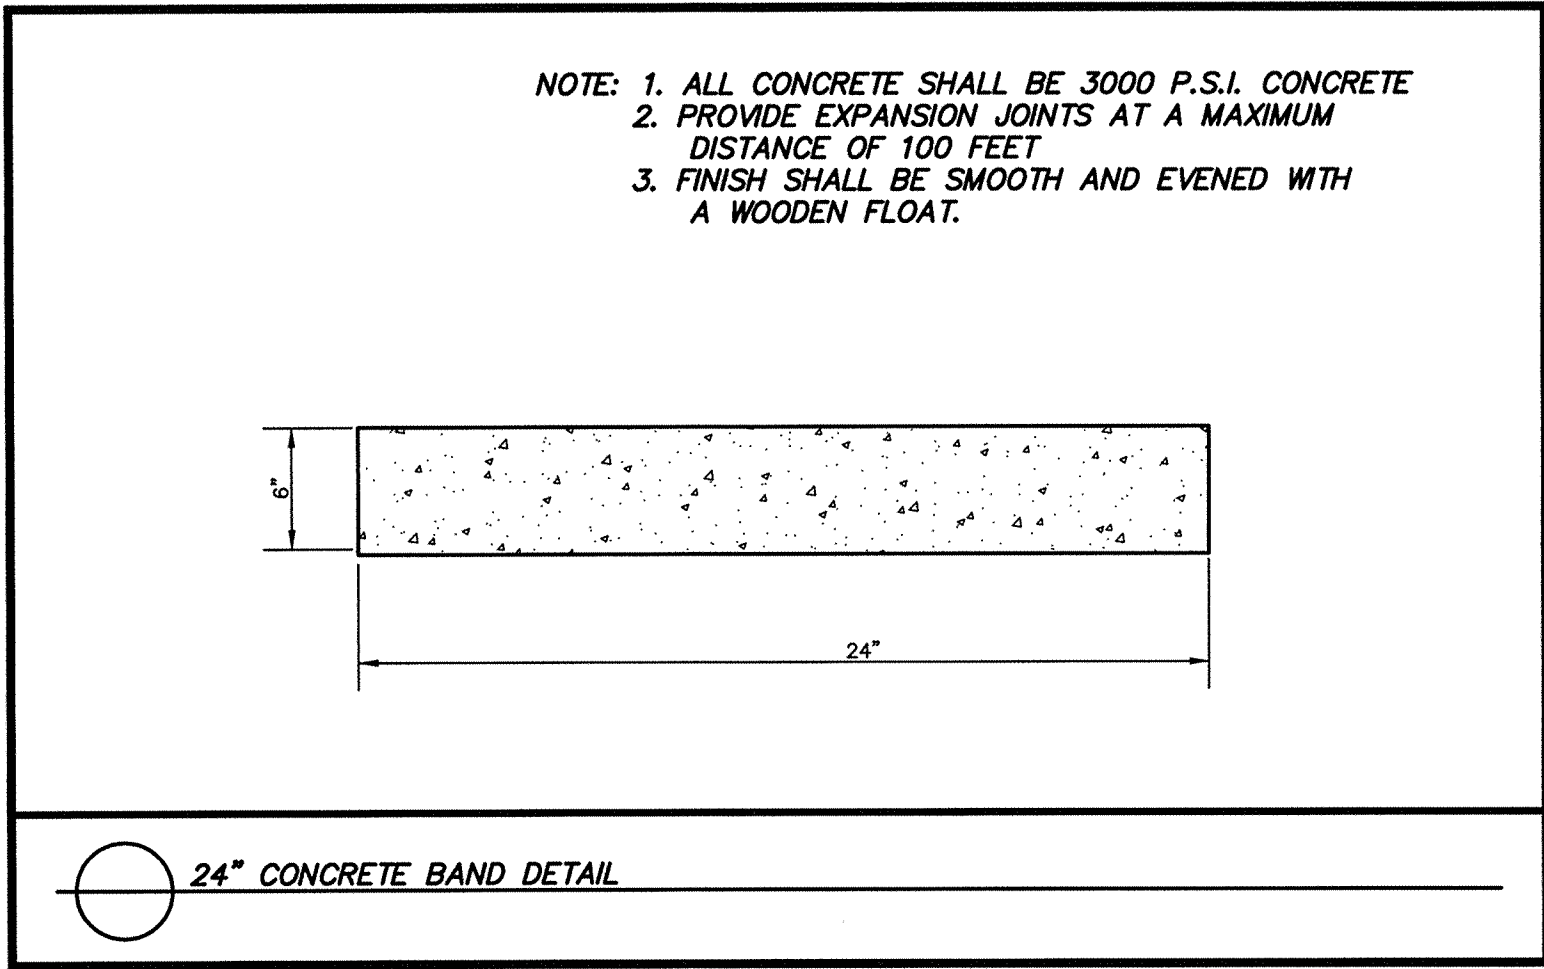

COBB COUNTY
GEORGIA
APPROVED
FOR
CONSTRUCTION

PROJECT:	REVEL AT THE BALLPARK II COBB COUNTY, GA	CLIENT:	ATLANTIC REALTY PARTNERS, INC	CONSTRUCTION DETAILS
DATE	11/04/2015	PROJECT NO.	018459002	SHEET NUMBER
BY	DATE	REVISIONS	DATE	BY

Kimley-Horn & Associates, Inc.
© 2015 KIMLEY-HORN AND ASSOCIATES, INC.
10 ROSWELL STREET, SUITE 210
ALPHARETTA, GEORGIA 30009
PHONE (770) 619-4280
WWW.KIMLEY-HORN.COM

REGISTERED PROFESSIONAL ENGINEER
No. 19885
BRIAN M. HAY

SCALE: AS NOTED
DRAWN BY: SD
DESIGNED BY: SD
CHECKED BY: GMM