

# Construction Documents

## Reserve at the Ballpark Phase II

Cobb County, Georgia

A Residential Development by Atlantic Realty Partners

09 December 2015

Revised 21 December 2015

Revised 29 February 2016

### SHEET INDEX:

H-01 Overall Site Hardscape/Lighting Plan

H-02 Pool Area & Entry Plaza

H-03 Courtyard A

H-04 Courtyard A

H-05 Site Hardscape Plan

H-06 Courtyard B


H-07 Hardscape Details

H-08 Hardscape Details

H-09 Hardscape Details

H-10 Hardscape Details

H-11 Hardscape Details

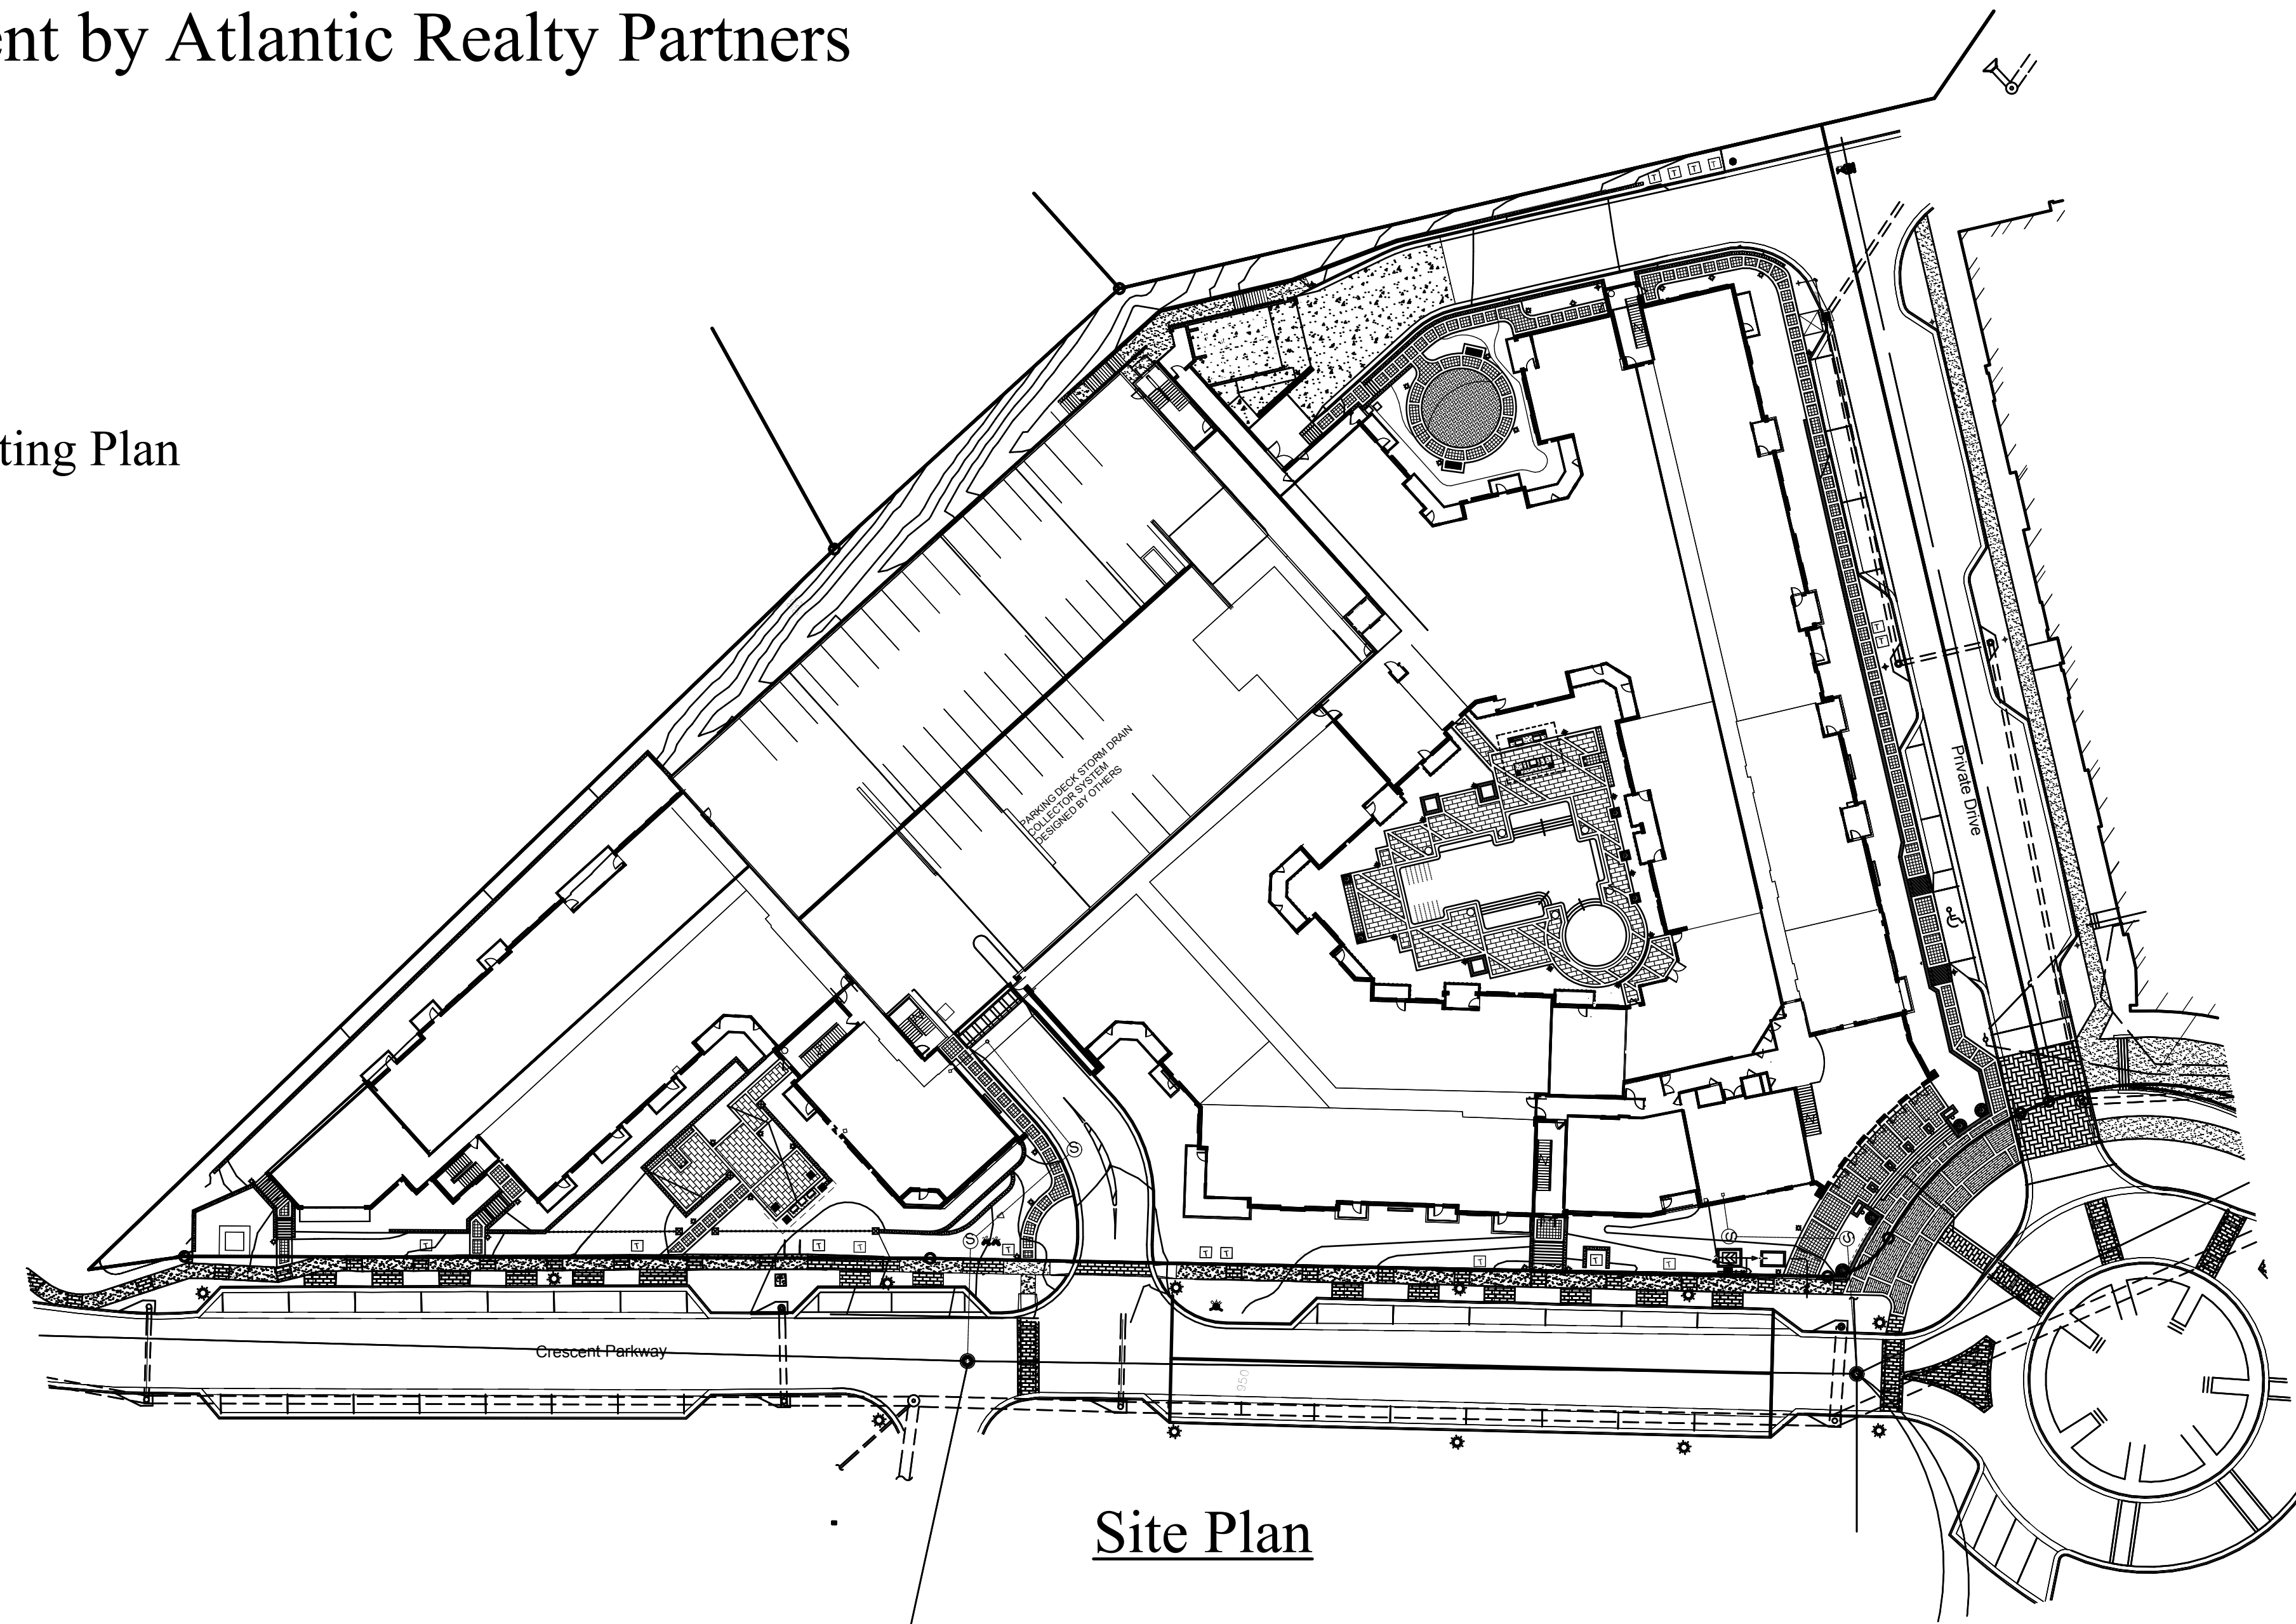

Planning • Architecture  
Landscape Architecture

SGN+A, Inc.  
315 West Ponce de Leon Avenue  
Suite 755  
Decatur, Georgia 30030  
Tel: 404.373.7370  
Fax: 404.373.7372  
[www.sgnplusa.com](http://www.sgnplusa.com)