

Revisions:

Date:	Description:
02/29/16	Revisions per SGN+A

Construction Documents

Reserve at
the Ballpark
Phase II

Cobb County, Georgia

A Residential Development by
Atlantic Realty Partners

This drawing as an instrument of
services, is and shall remain the
property of SGN+A and shall not
be reproduced, published or used
in any way without permission of
SGN+A, Inc.


Sheet Title:
Courtyard A

Date:
12/09/2015

Sheet Number:

H-04

Not Released for Construction

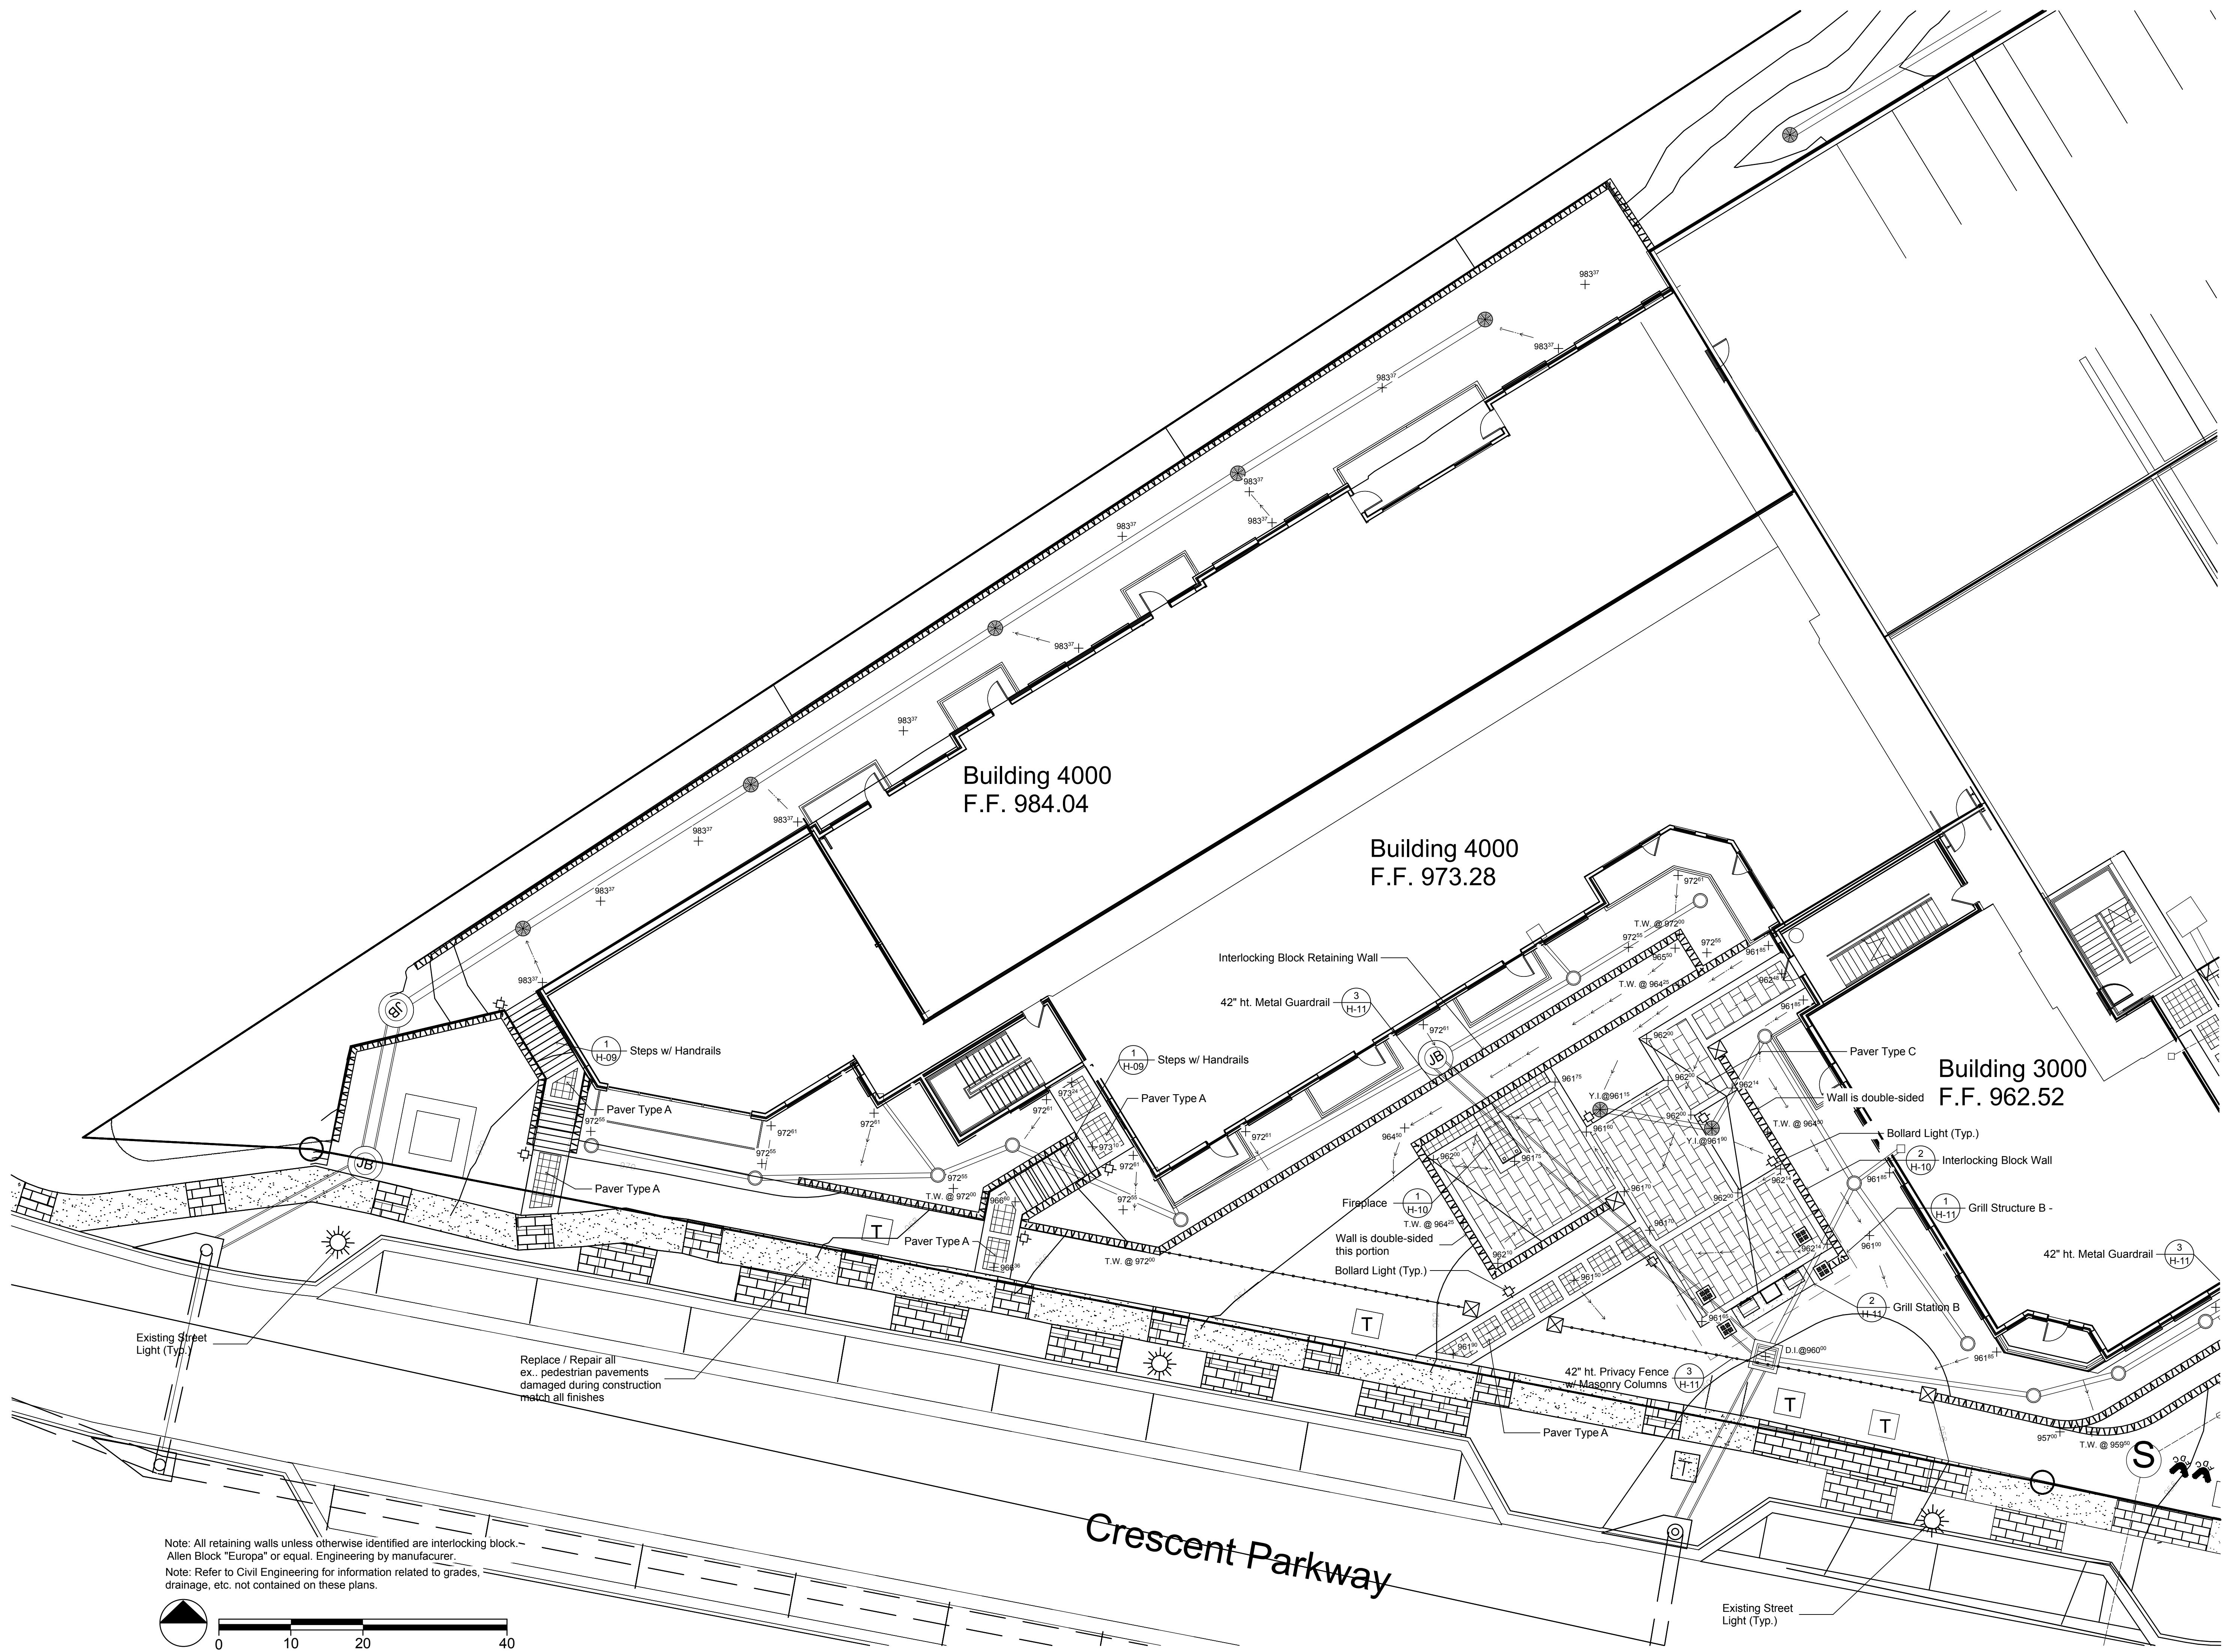

Note: All retaining walls unless otherwise identified are interlocking block - Allen Block "Europa" or equal. Engineering by manufacturer.
Note: Refer to Civil Engineering for information related to grades, drainage, etc. not contained on these plans.

0 10 20 40
Scale: 1"= 10'

NORTH