

Revisions:

## Construction Documents

## Reserve at the Ballpark Phase II

obb County, Georgia

Residential Development by  
Atlantic Realty Partners


is drawing as an instrument of services, is and shall remain the property of SGN+A and shall not be reproduced, published or used in any way without permission of SGN+A, Inc.

Sheet Title:  
Hardscape Details

ate:  
2/09/2015


Sheet Number:

H-11

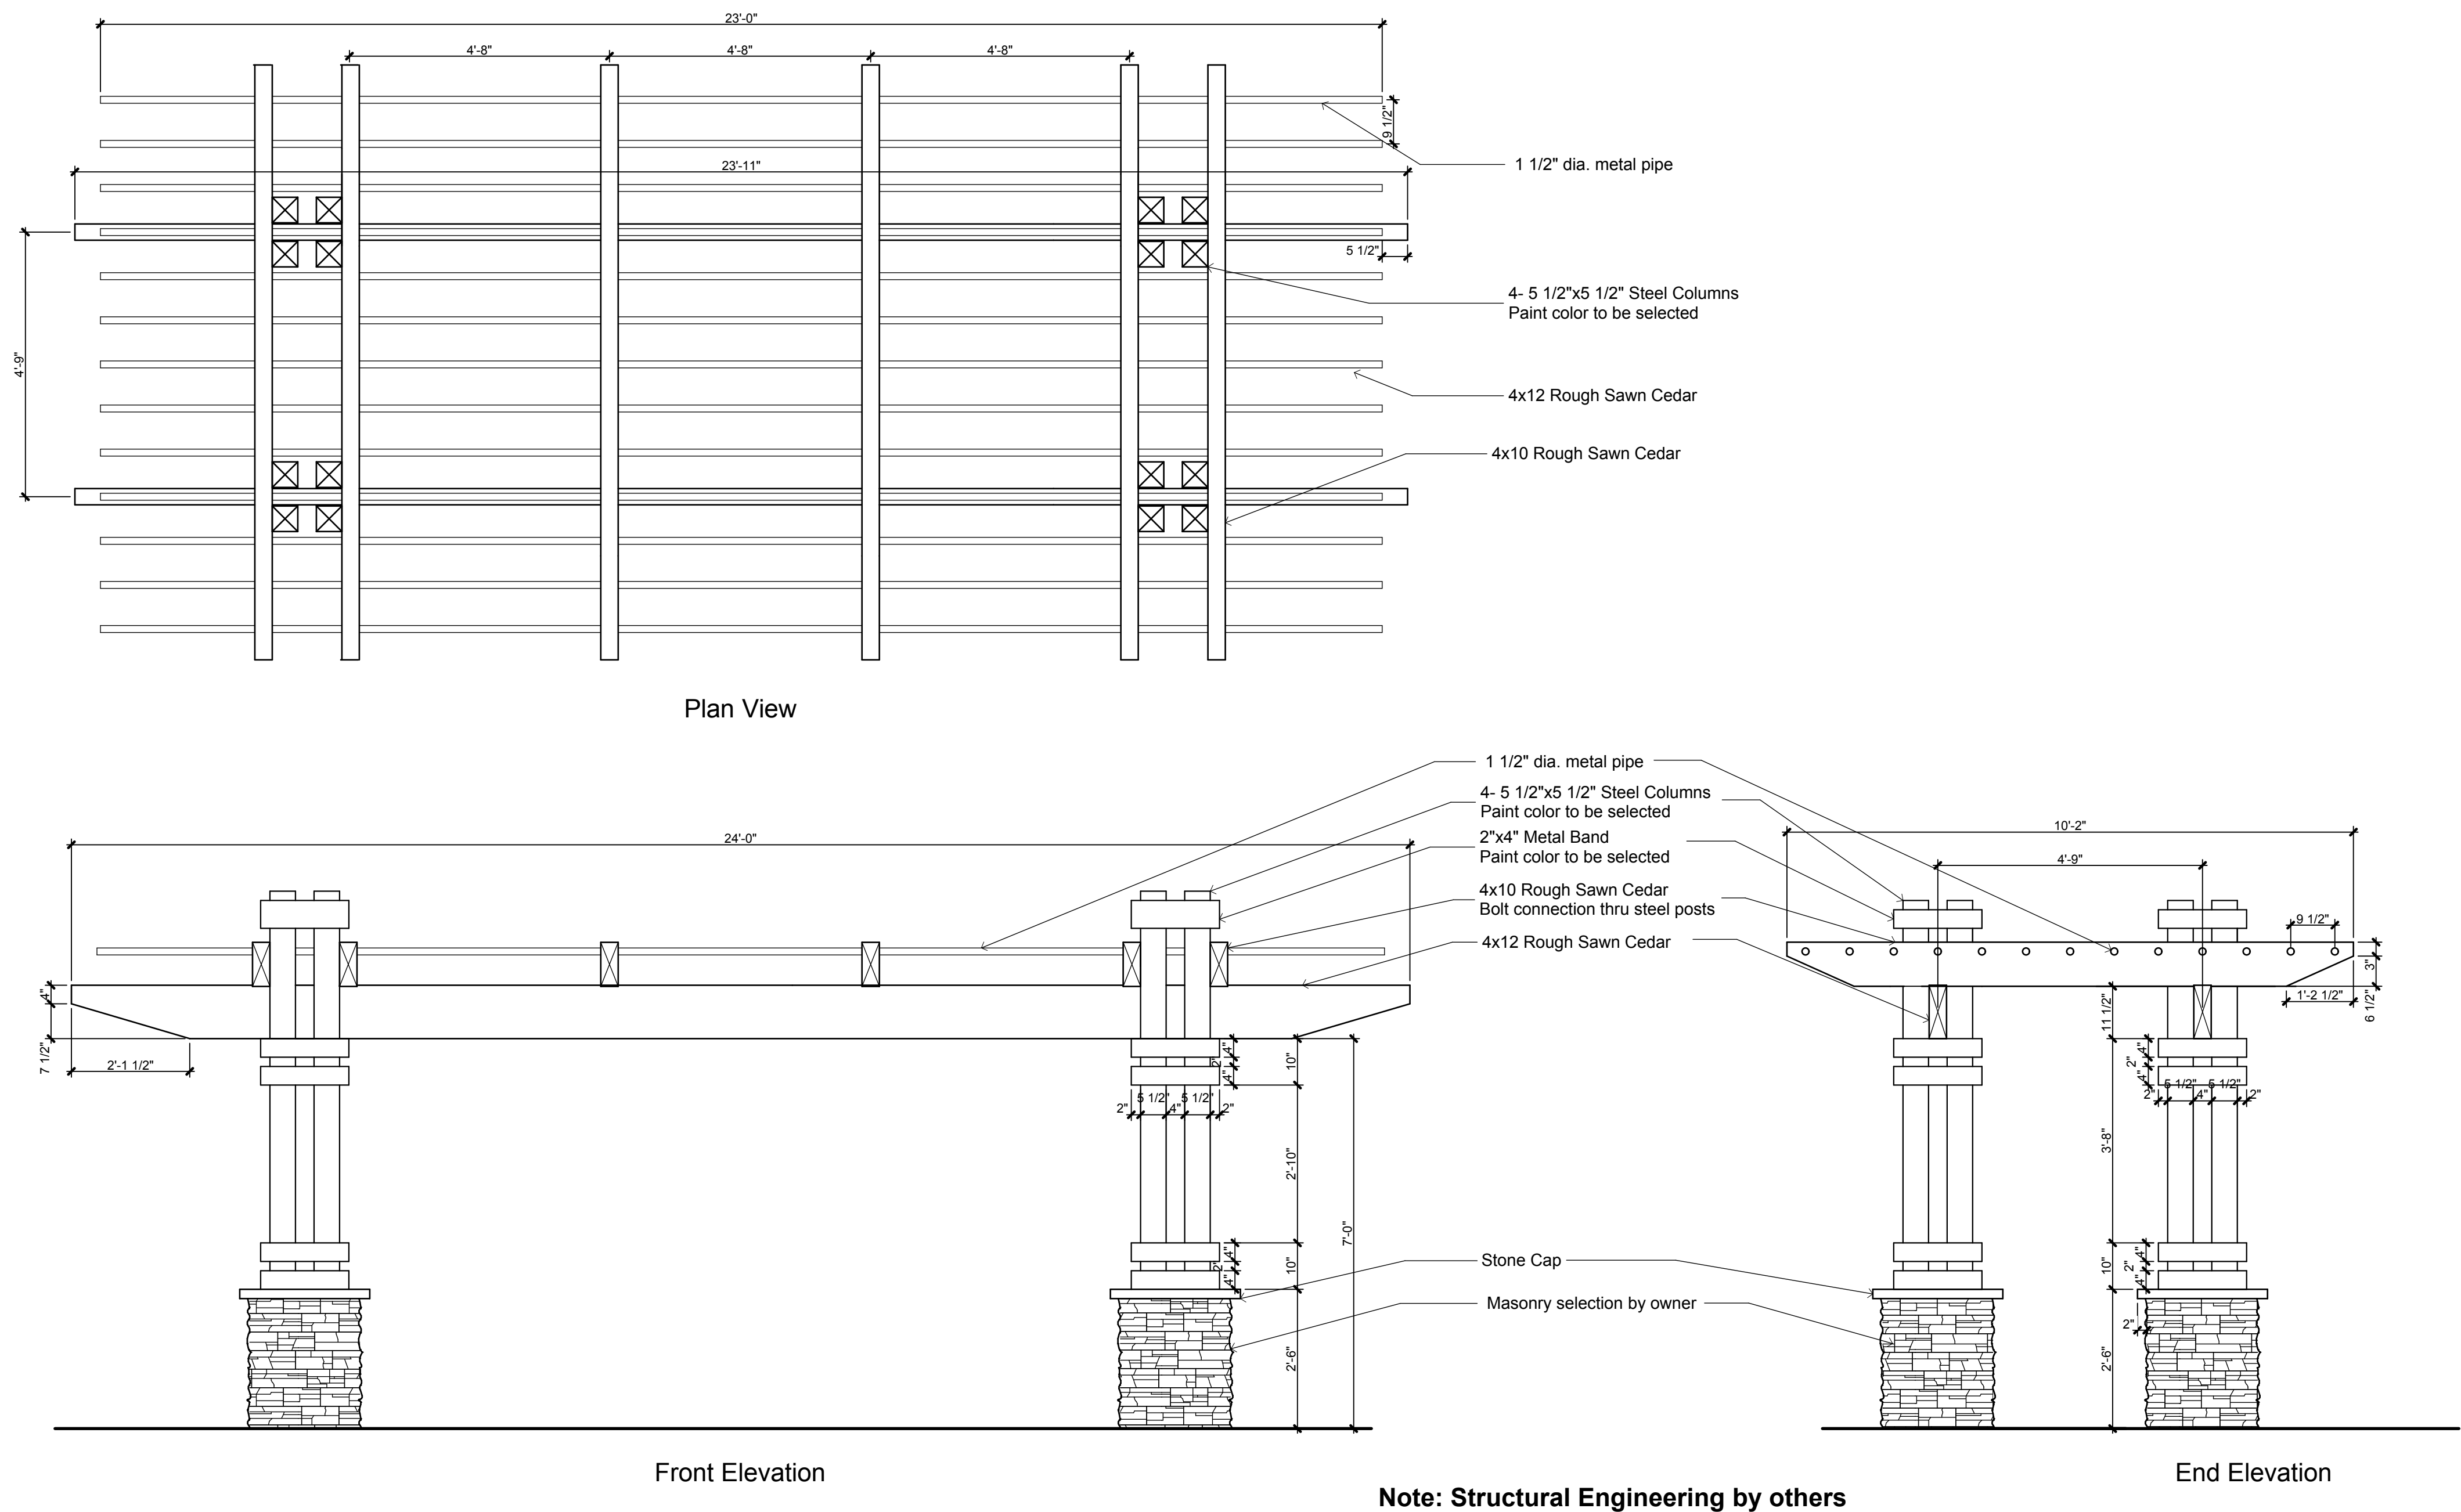


**Note: Structural Engineering by others**


1 Grill Structure B - Courtyard B  
Scale: 1/2" = 1'-0"

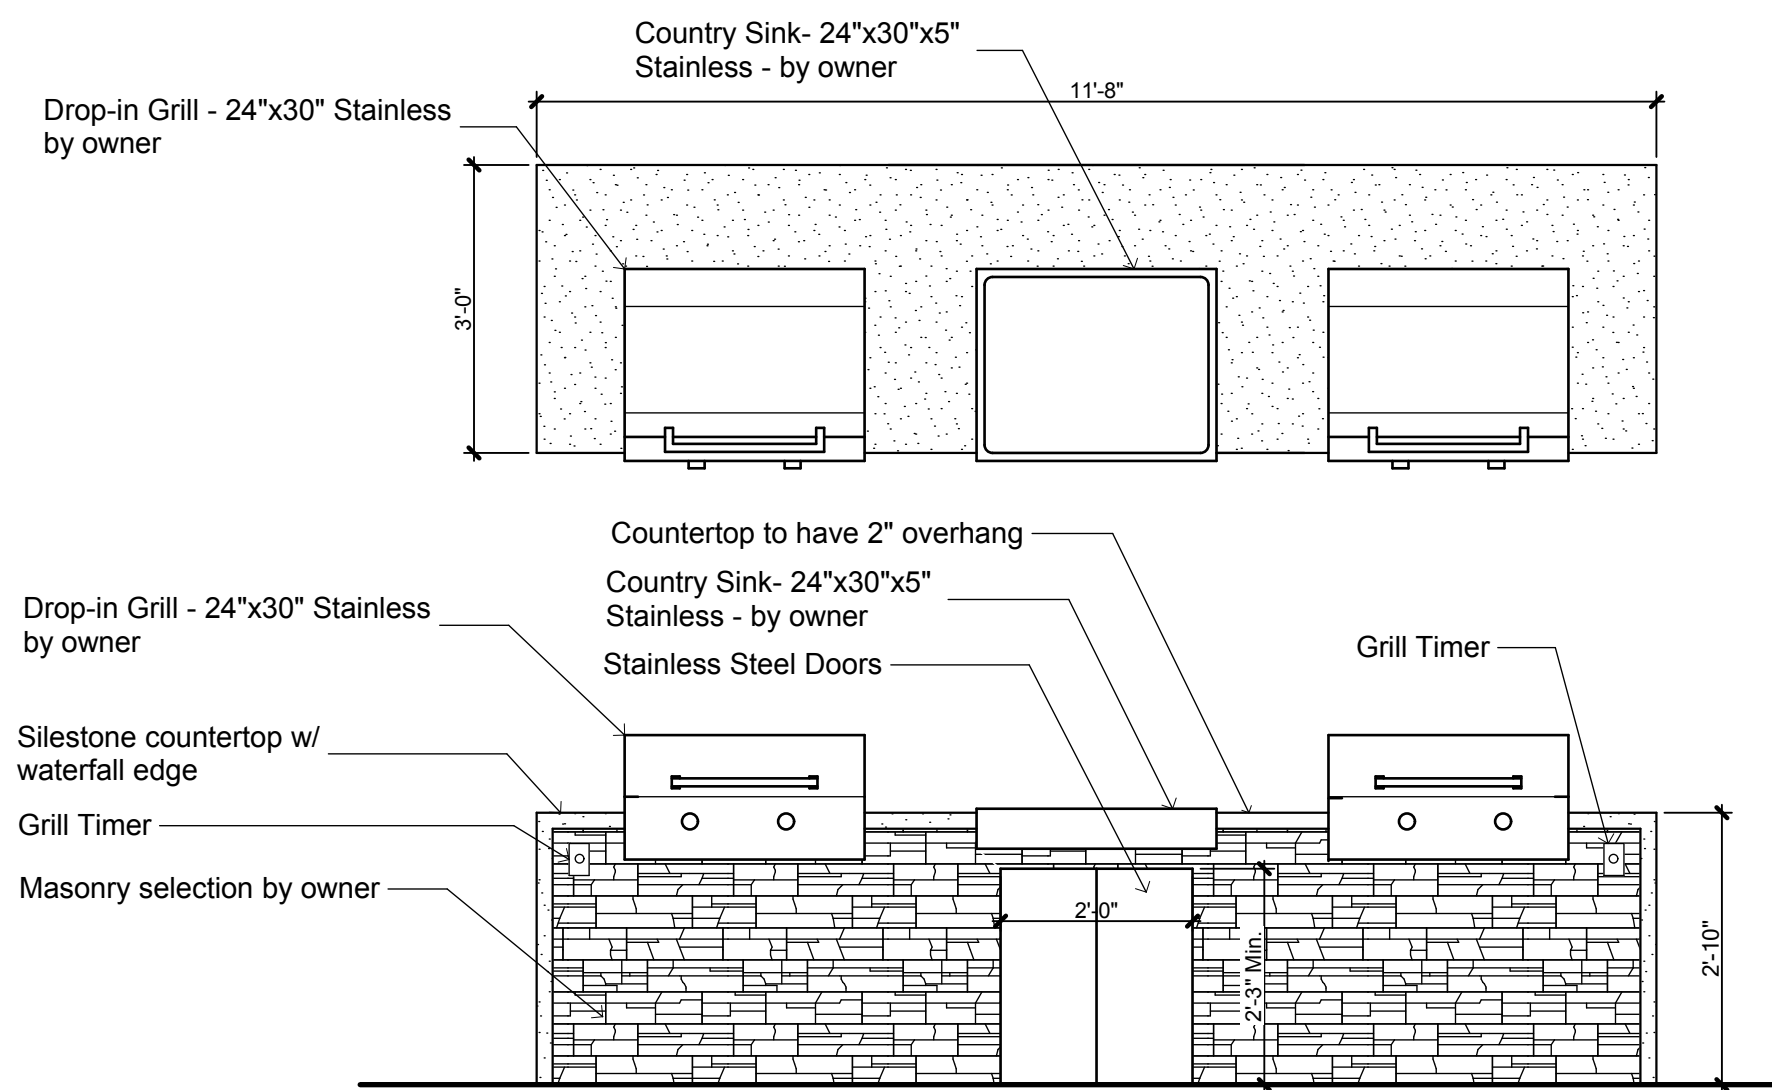

2 Grill Station B Courtyard Grill  
Scale: 1/2" = 1'-0"

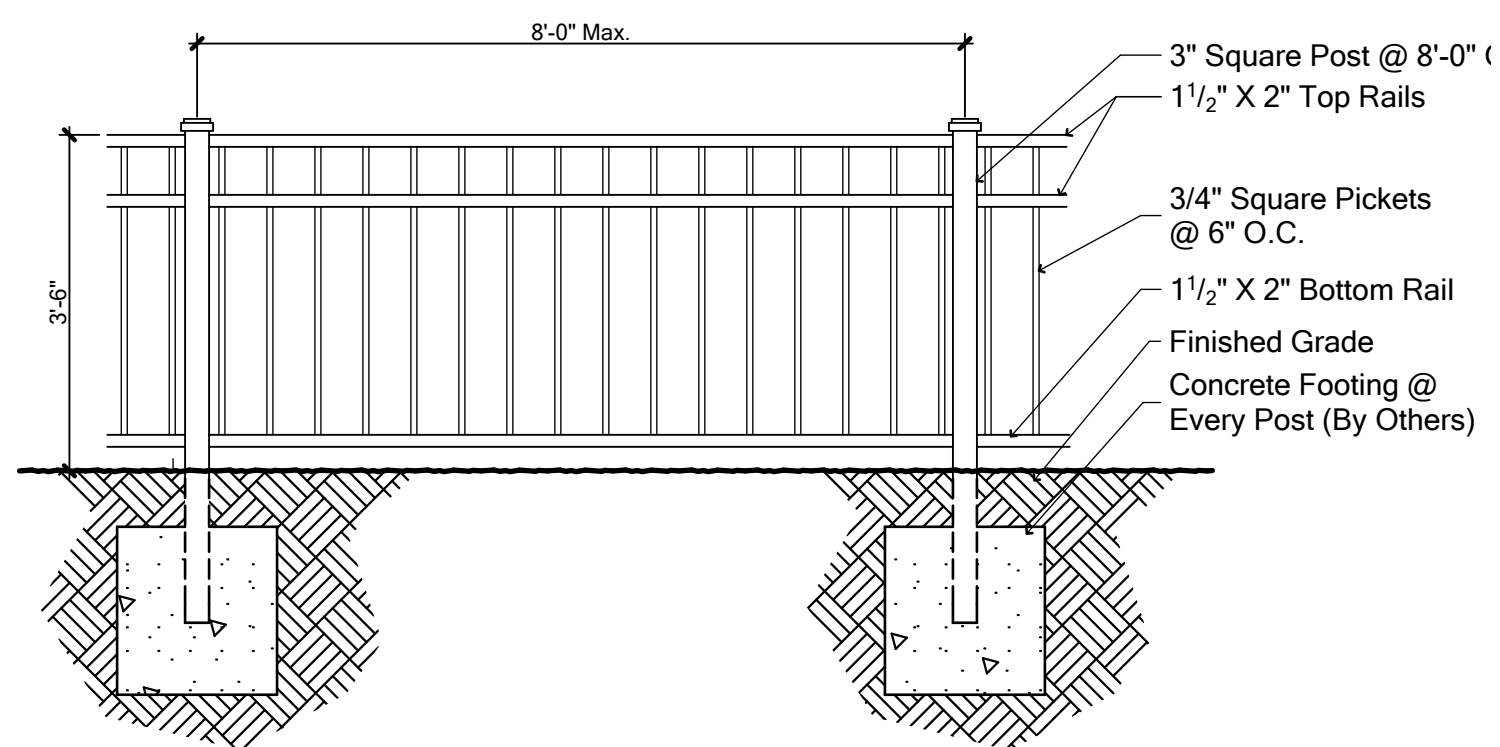

3 Guardrail  
Scale: 1/2" = 1'-0"

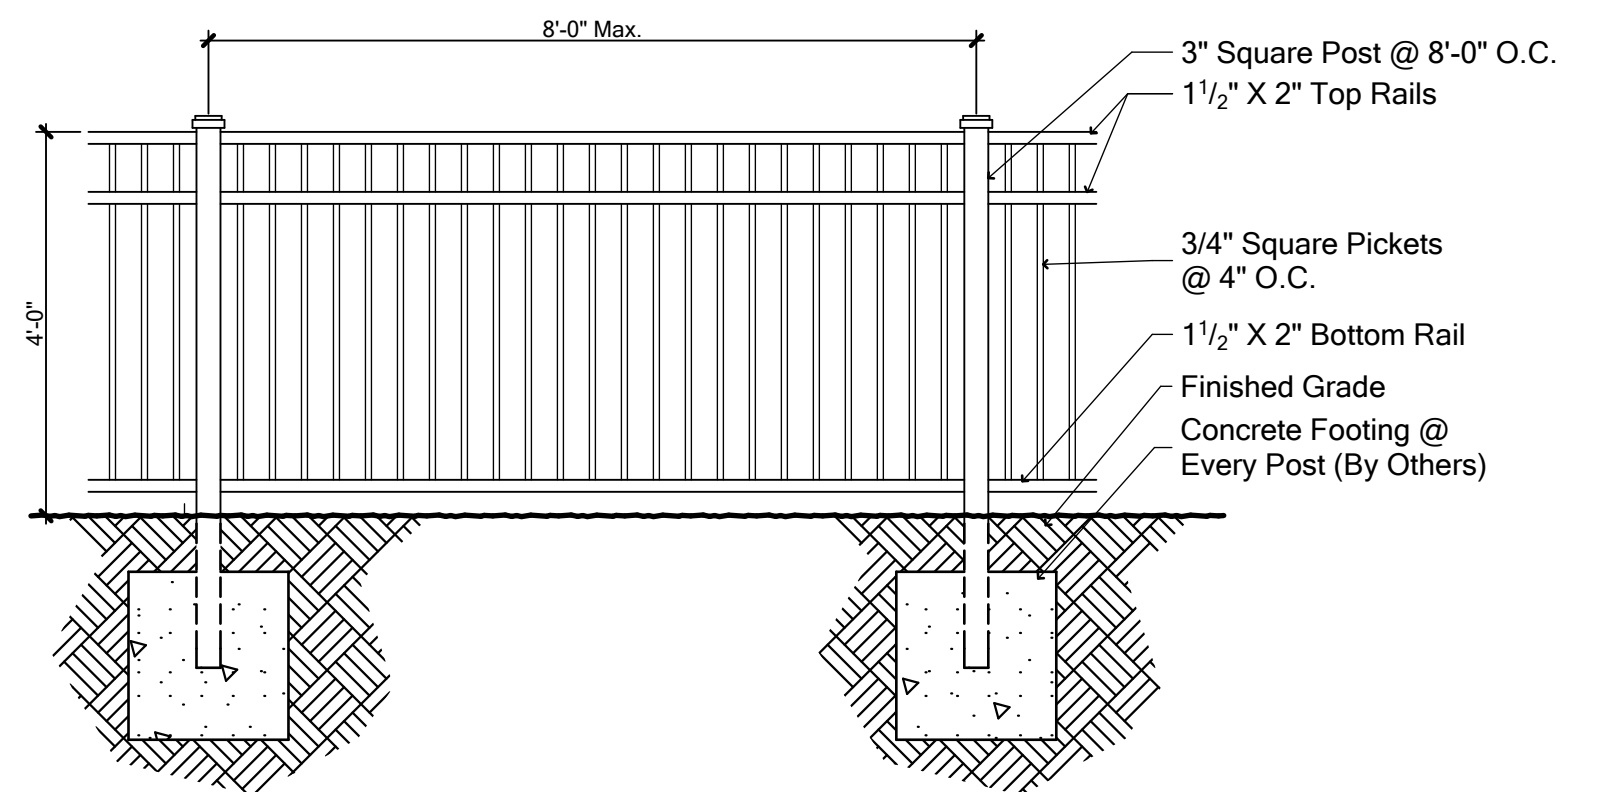

## 4 Pool Fence at Patios

Scale: 1/2" = 1'-0"