



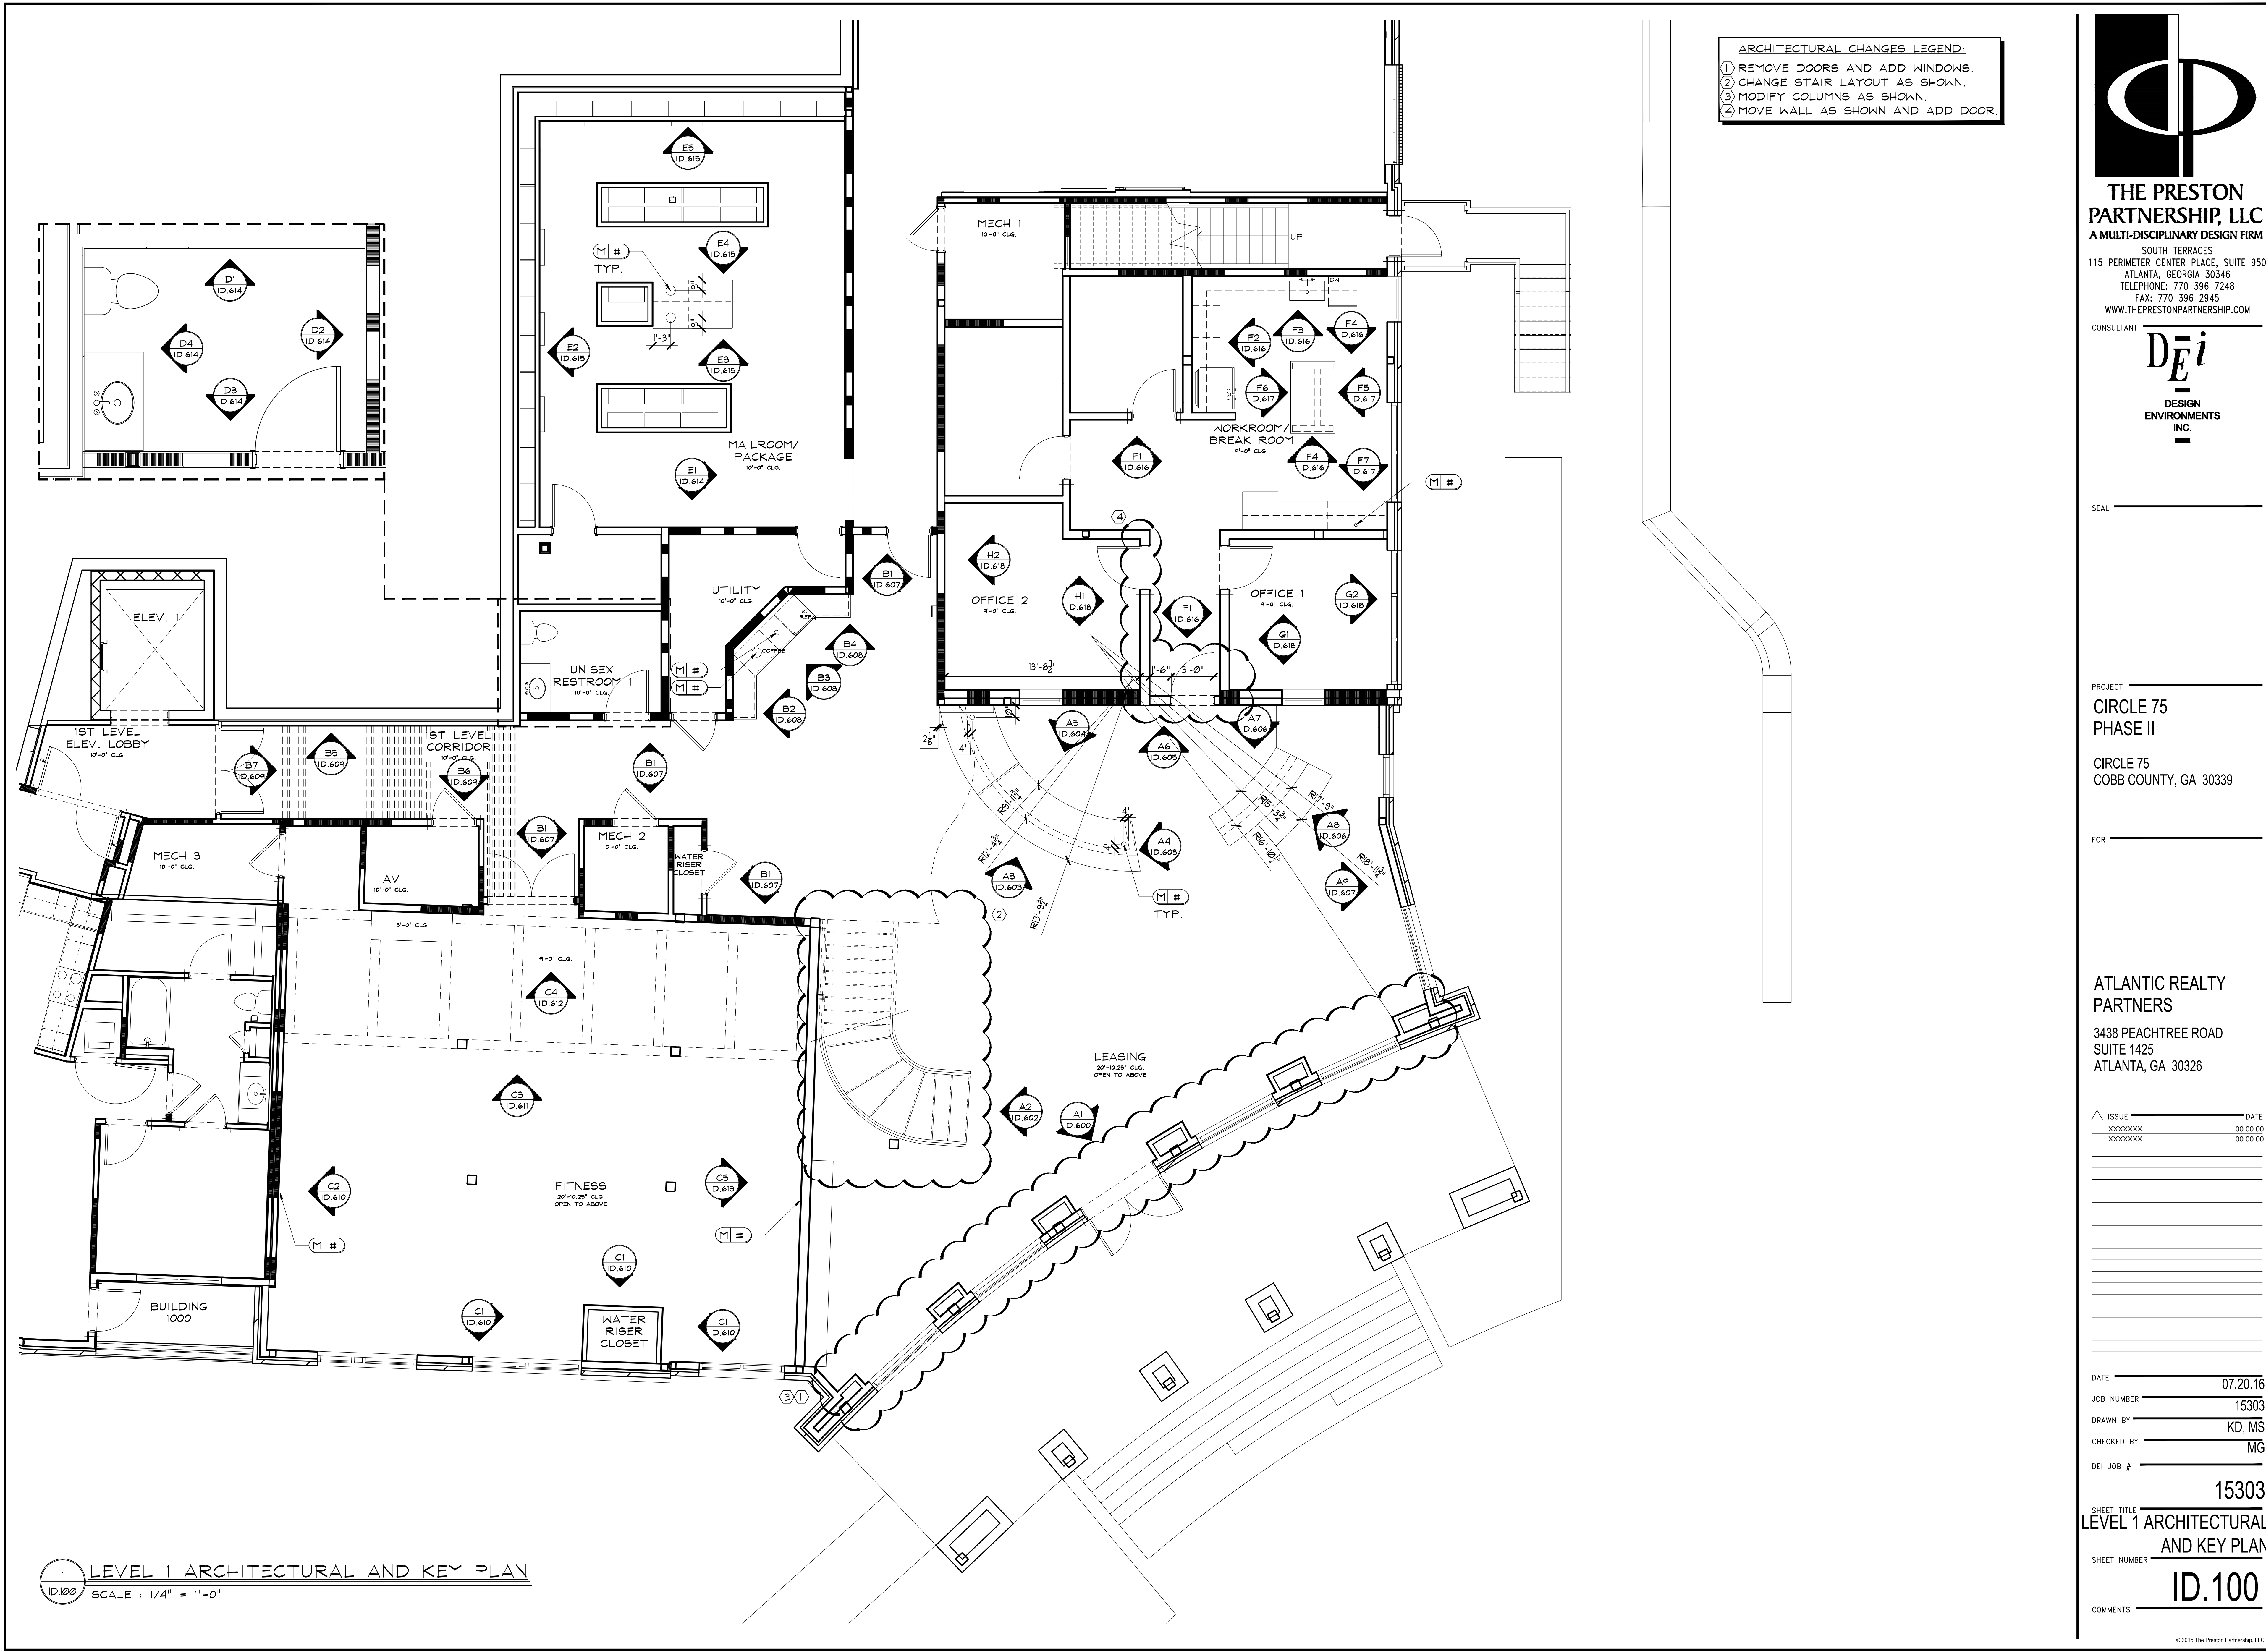

- ARCHITECTURAL CHANGES LEGEND:
- 1 REMOVE DOORS AND ADD WINDOWS.
 - 2 CHANGE STAIR LAYOUT AS SHOWN.
 - 3 MODIFY COLUMNS AS SHOWN.
 - 4 MOVE WALL AS SHOWN AND ADD DOOR.

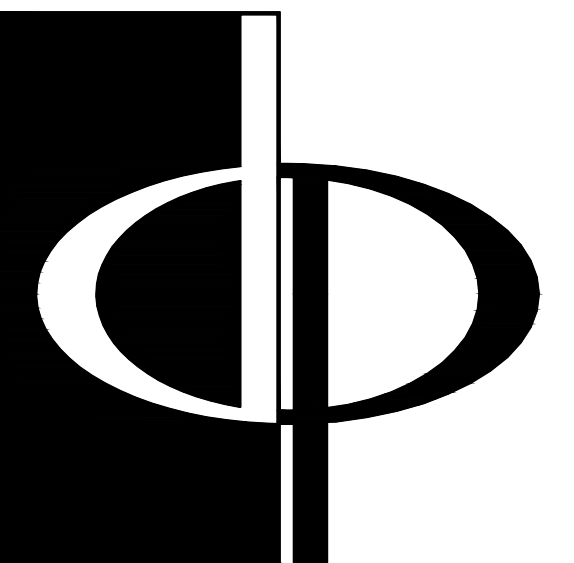

**THE PRESTON
PARTNERSHIP, LLC**
A MULTI-DISCIPLINARY DESIGN FIRM
SOUTH TERRACES
115 PERIMETER CENTER PLACE, SUITE 950
ATLANTA, GEORGIA 30346
TELEPHONE: 770.396.7248
FAX: 770.396.2945
WWW.THEPRESTONPARTNERSHIP.COM

CONSULTANT
DEI
DESIGN
ENVIRONMENTS
INC.

SEAL _____

PROJECT
**CIRCLE 75
PHASE II**

CIRCLE 75
COBB COUNTY, GA 30339

FOR _____

**ATLANTIC REALTY
PARTNERS**
3438 PEACHTREE ROAD
SUITE 1425
ATLANTA, GA 30326

△ ISSUE _____ DATE _____
XXXXXXXX 00.00.00
XXXXXXXX 00.00.00

DATE _____ 07.20.16
JOB NUMBER _____ 15303
DRAWN BY _____ KD, MS
CHECKED BY _____ MG
DEI JOB # _____

SHEET TITLE
**LEVEL 1 ARCHITECTURAL
AND KEY PLAN**
SHEET NUMBER
ID.100
COMMENTS _____