


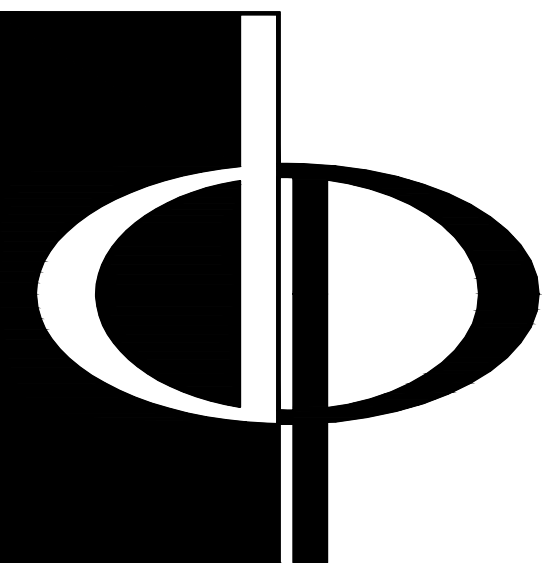

THE PRESTON
PARTNERSHIP, LLC
A MULTI-DISCIPLINARY DESIGN FIRM

SOUTH TERRACES
115 PERIMETER CENTER PLACE, SUITE 950
ATLANTA, GEORGIA 30346
TELEPHONE: 770.396.7248
FAX: 770.396.2945
WWW.THEPRESTONPARTNERSHIP.COM

CONSULTANT
DEI
DESIGN
ENVIRONMENTS
INC.

SEAL _____

PROJECT
**CIRCLE 75
PHASE II**

CIRCLE 75
COBB COUNTY, GA 30339

FOR _____

ATLANTIC REALTY
PARTNERS
3438 PEACHTREE ROAD
SUITE 1425
ATLANTA, GA 30326

△ ISSUE _____ DATE
XXXXXXXX 00.00.00
XXXXXXXX 00.00.00

DATE _____ 07.20.16

JOB NUMBER _____ 15303

DRAWN BY _____ KD, MS

CHECKED BY _____ MG

DEI JOB # _____

15303


SHEET TITLE
**LEVEL2 ARCHITECTURAL
AND KEY PLAN**

SHEET NUMBER

ID.101

COMMENTS _____

© 2015 The Preston Partnership, LLC

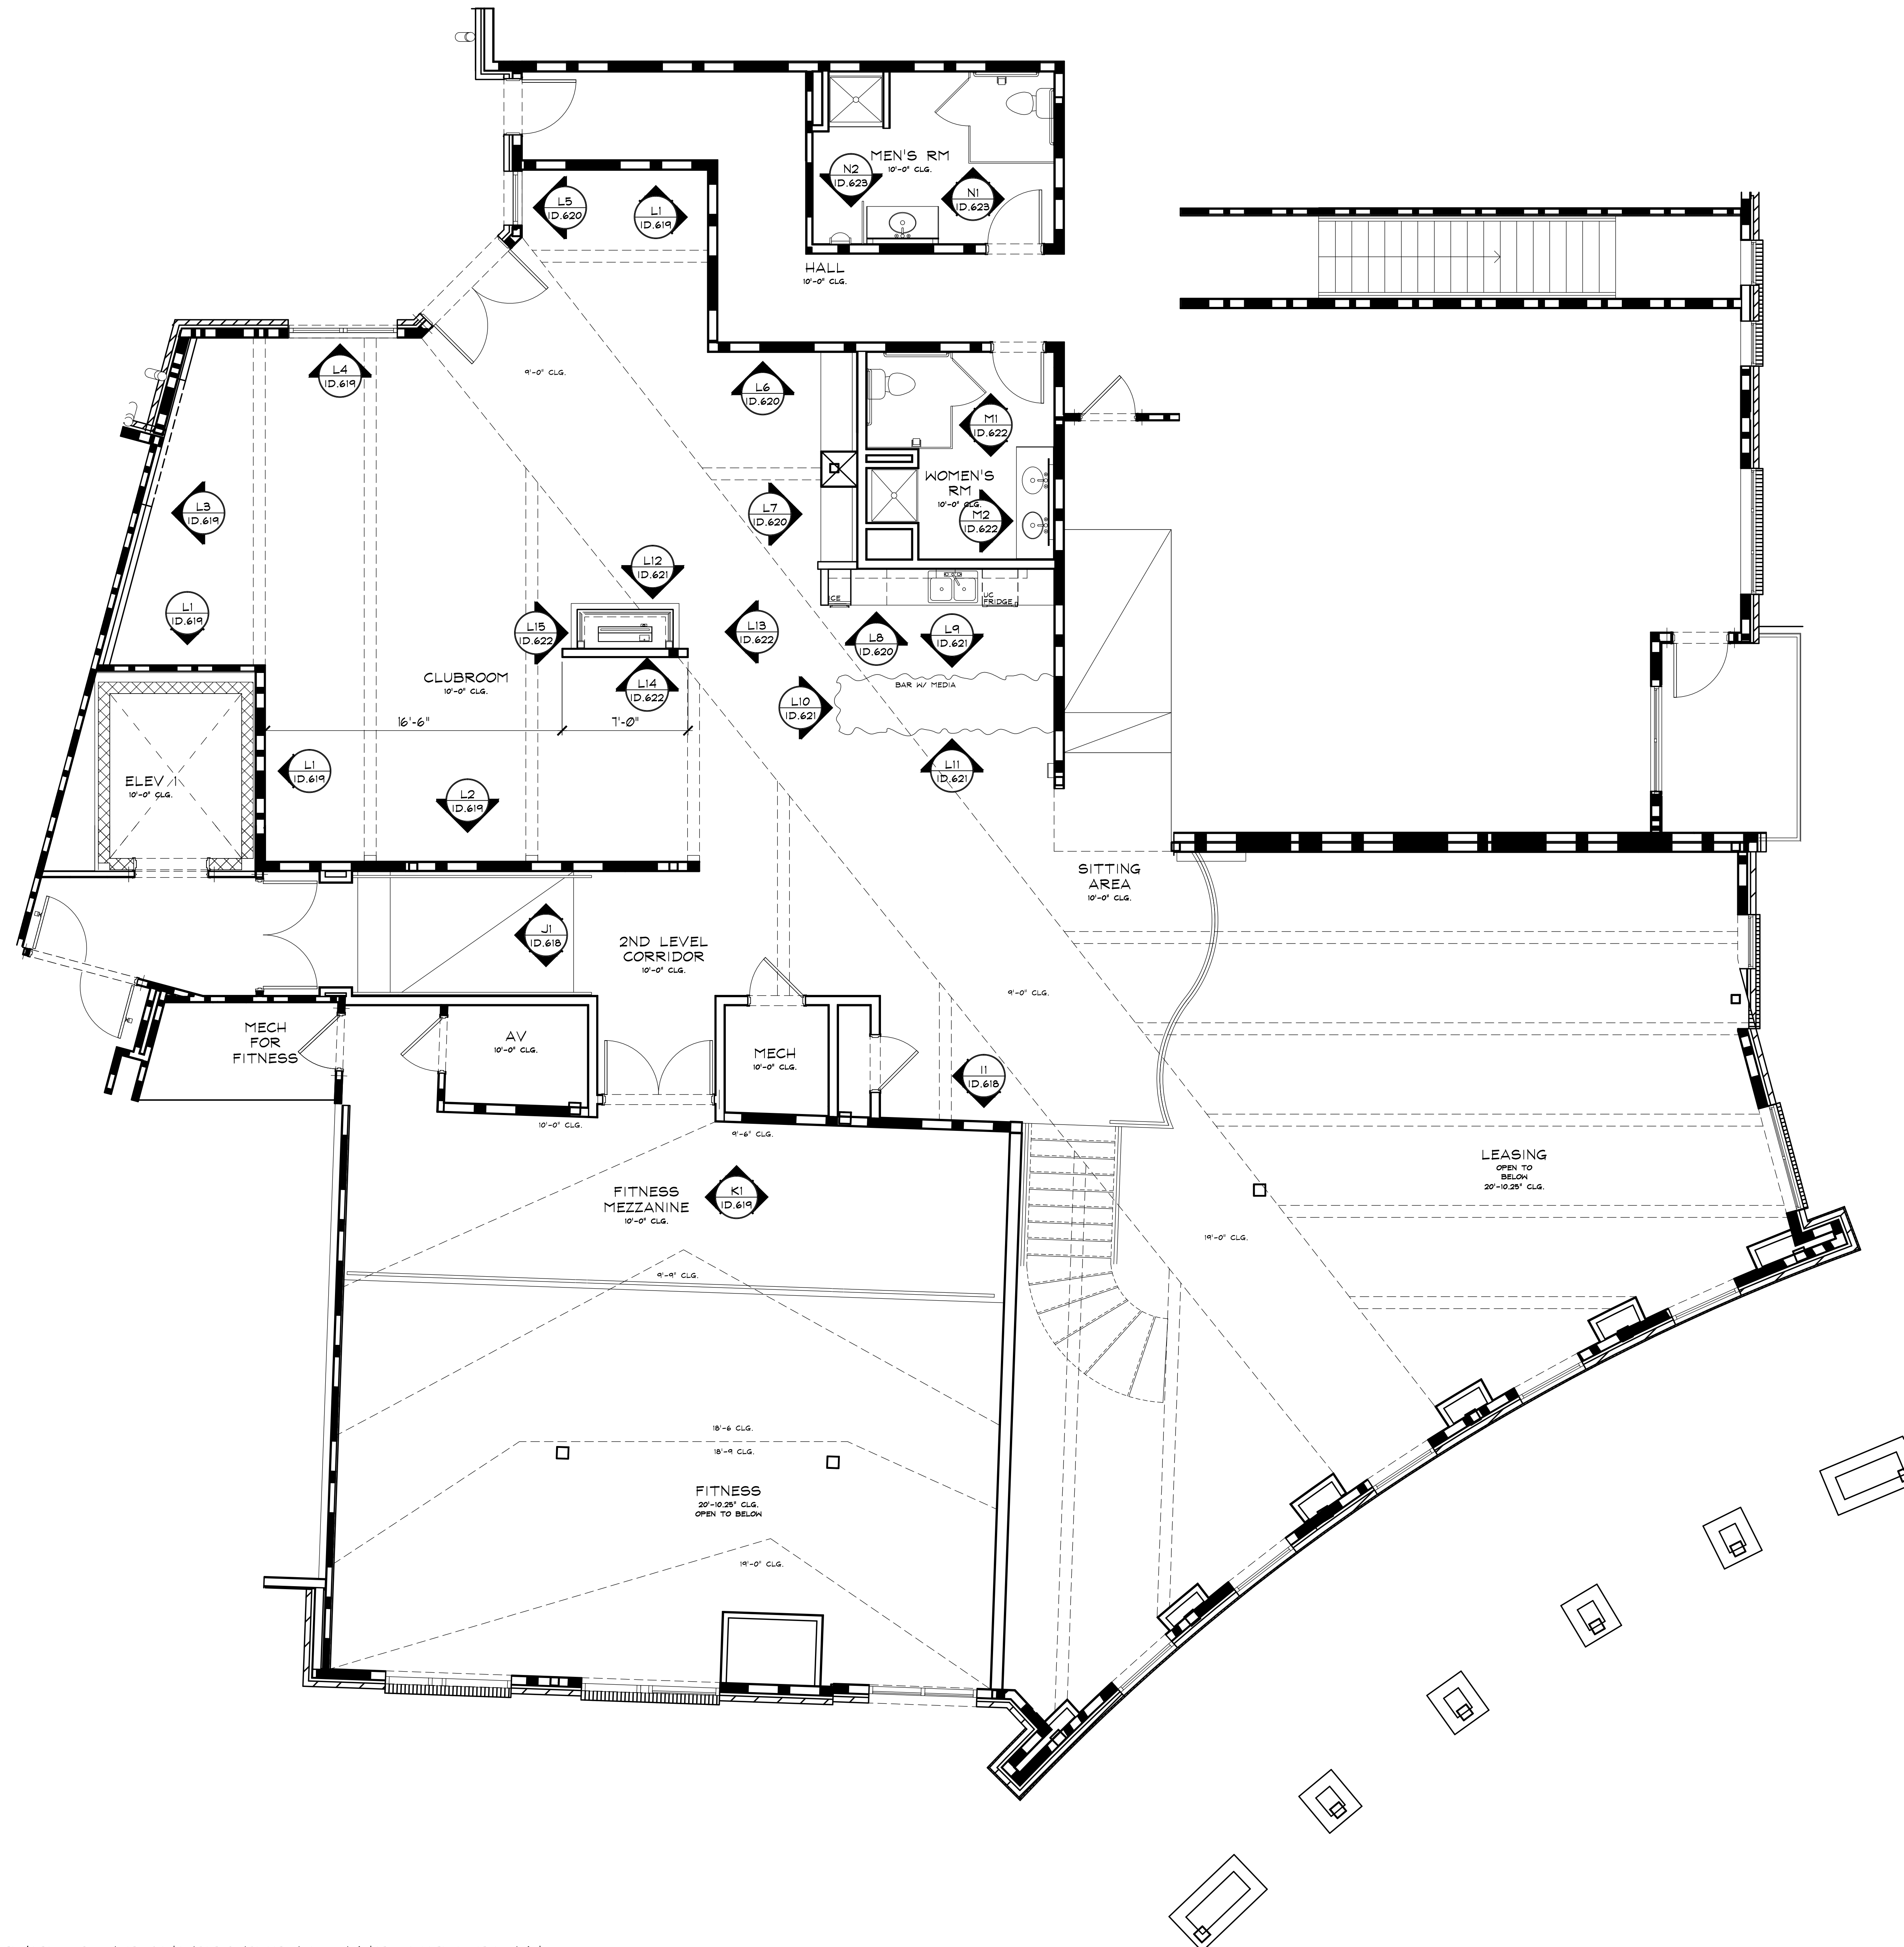

1 LEVEL 2 ARCHITECTURAL AND KEY PLAN
ID.101 SCALE : 1/4" = 1'-0"