



ARCHITECTURAL CHANGES LEGEND:
① CHANGE LAYOUT AS SHOWN DELETE DOORS AND GARAGE DOOR.

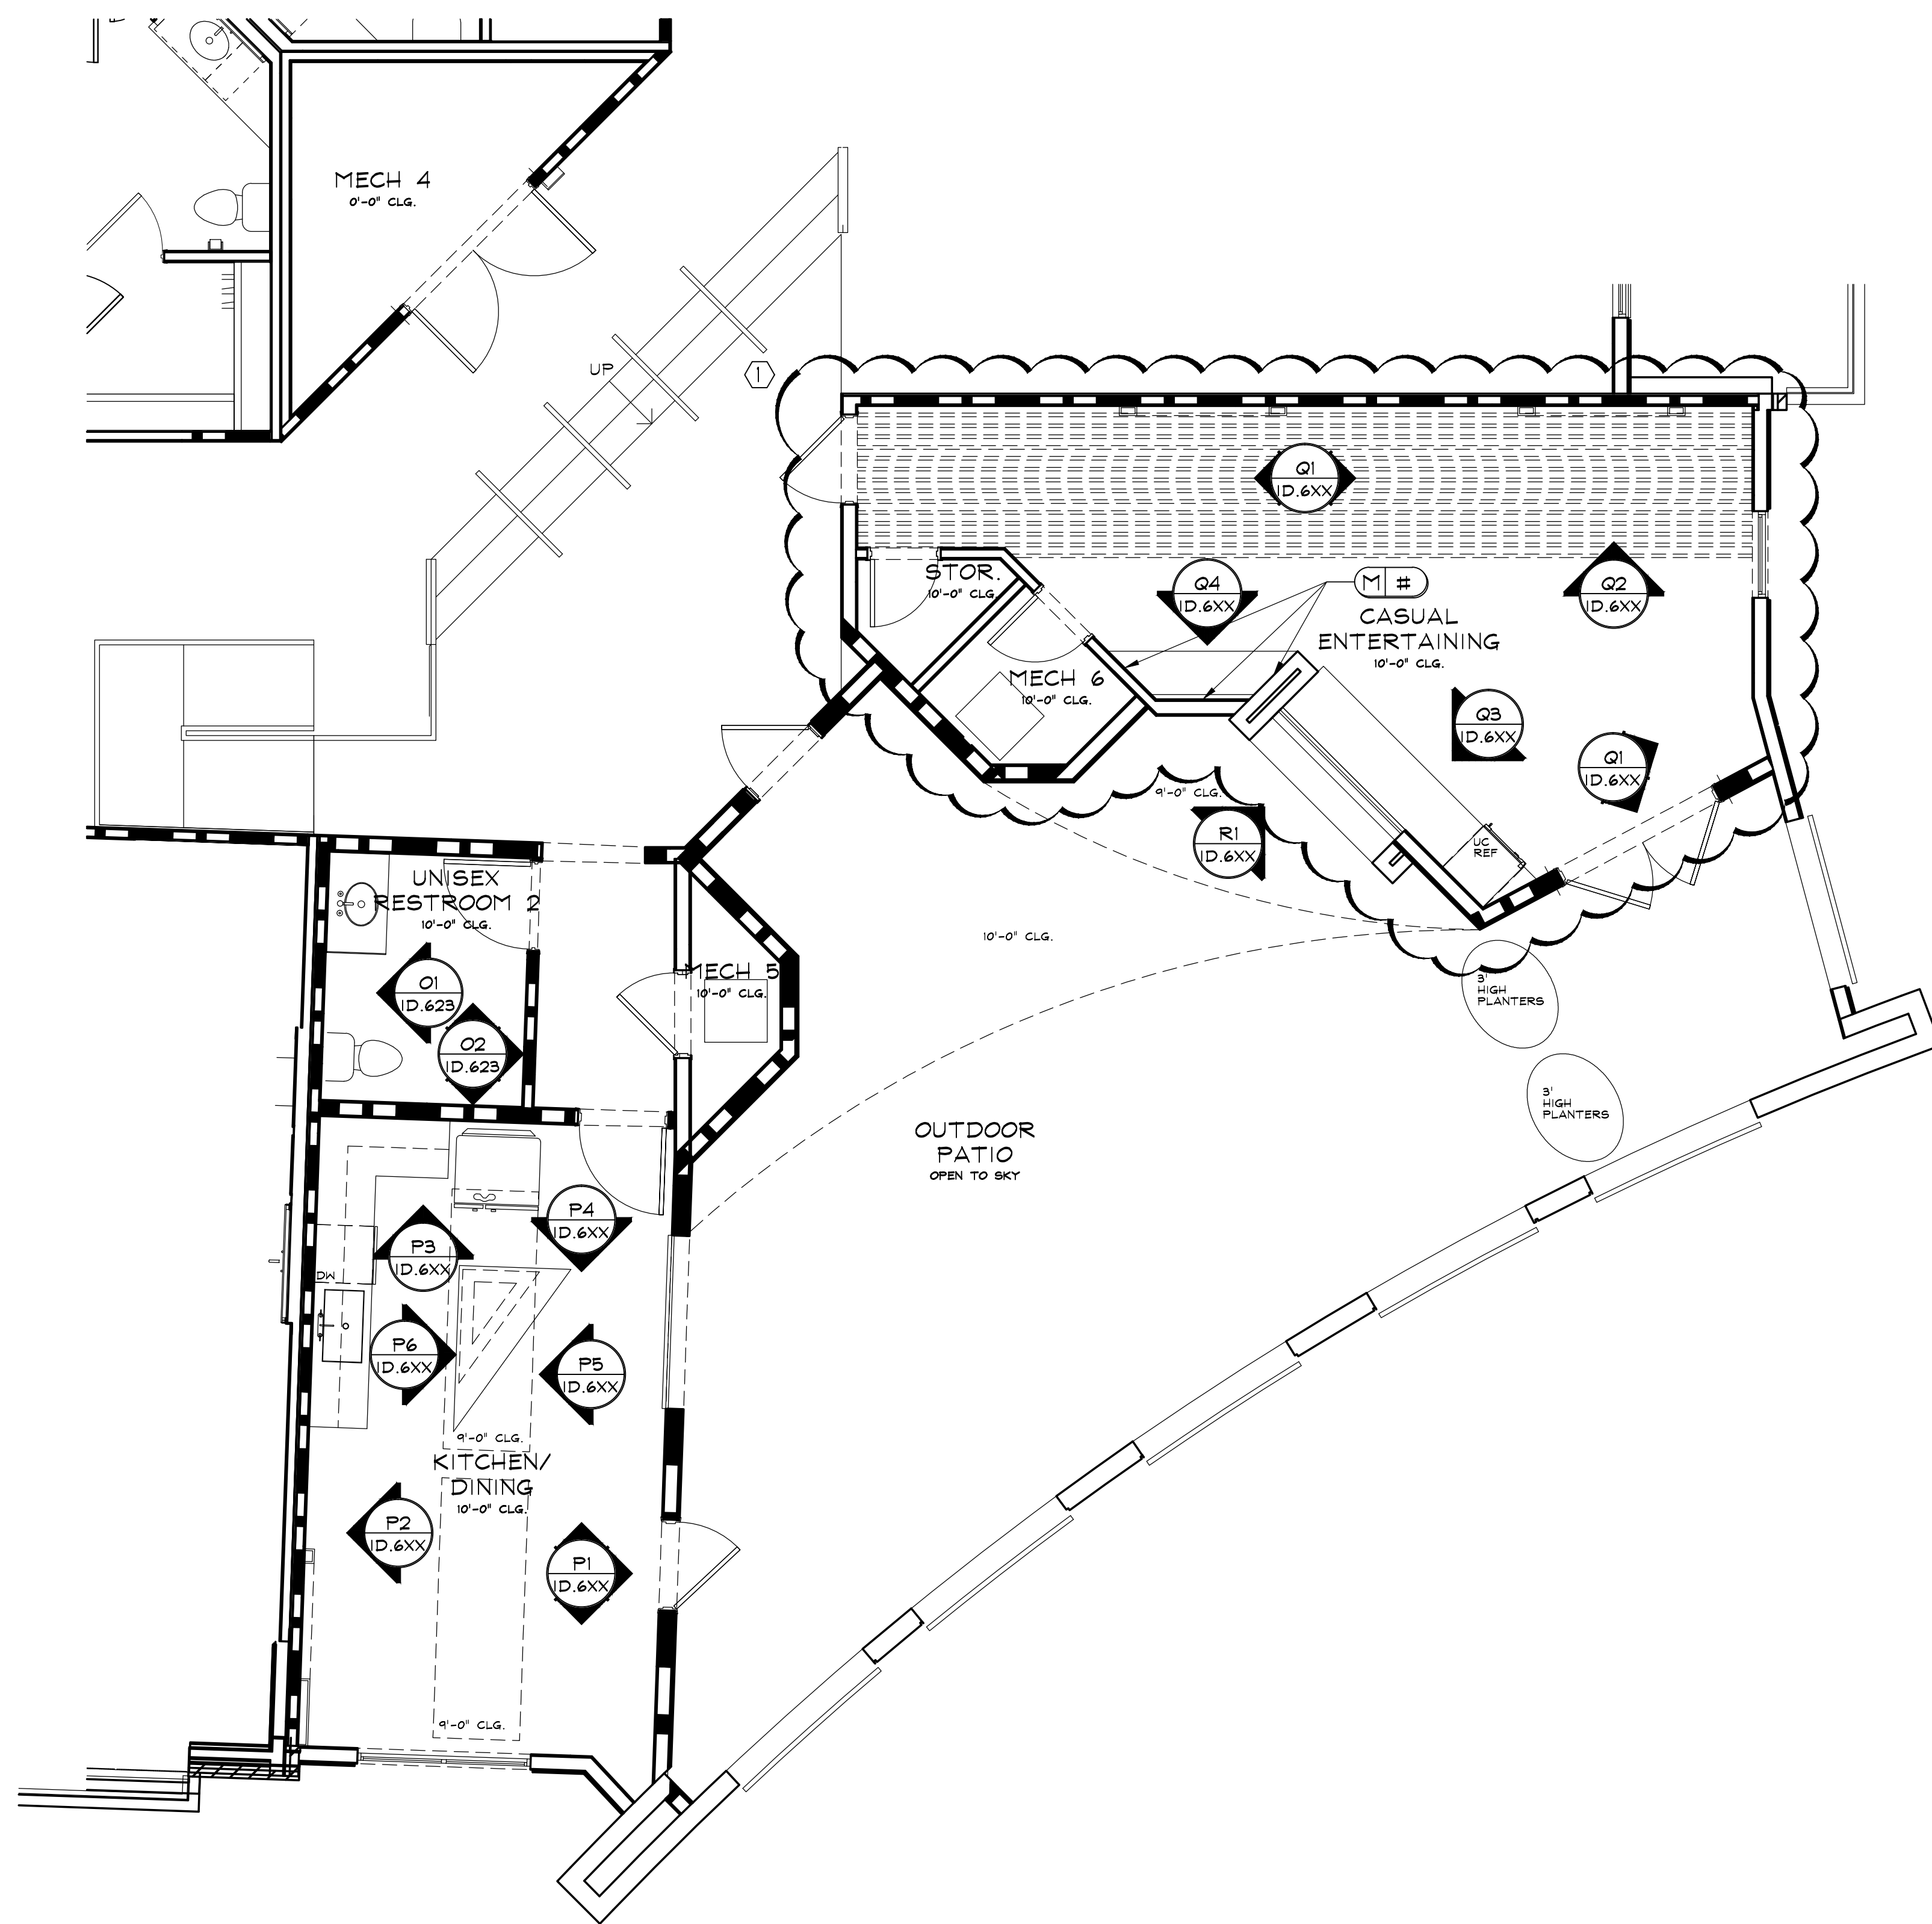

1 LEVEL 6 ARCHITECTURAL AND KEY PLAN
ID.102 SCALE : 1/4" = 1'-0"

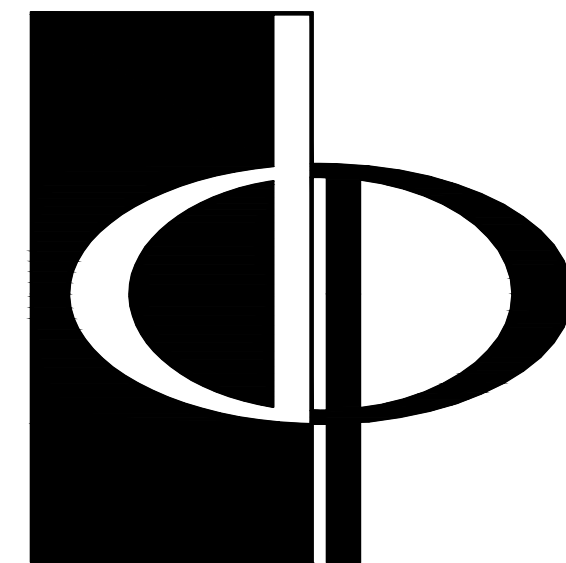

THE PRESTON
PARTNERSHIP, LLC
A MULTI-DISCIPLINARY DESIGN FIRM
SOUTH TERRACES
115 PERIMETER CENTER PLACE, SUITE 950
ATLANTA, GEORGIA 30346
TELEPHONE: 770.396.7248
FAX: 770.396.2945
WWW.THEPRESTONPARTNERSHIP.COM

CONSULTANT
DEi
DESIGN
ENVIRONMENTS
INC.

SEAL _____

PROJECT
CIRCLE 75
PHASE II

CIRCLE 75
COBB COUNTY, GA 30339

FOR _____

ATLANTIC REALTY
PARTNERS
3438 PEACHTREE ROAD
SUITE 1425
ATLANTA, GA 30326

△ ISSUE _____ DATE _____
XXXXXXXX 00.00.00
XXXXXXXX 00.00.00

DATE 07.20.16

JOB NUMBER 15303

DRAWN BY KD, MS

CHECKED BY MG

DEI JOB #

15303

SHEET TITLE

LEVEL 6 ARCHITECTURAL

AND KEY PLAN

SHEET NUMBER

ID.102

COMMENTS