

EAL _____

PROJECT _____
CIRCLE 75
PHASE II

CIRCLE 75
COBB COUNTY, GA 30339

OR _____

ATLANTIC REALTY
PARTNERS
3438 PEACHTREE ROAD
SUITE 1425
ATLANTA, GA 30326

ISSUE	DATE
XXXXXXXX	00.00.00
XXXXXXXX	00.00.00

DATE 07.20.16

JOB NUMBER 15303

RAWN BY KD, MS

CHECKED BY _____ MC

EI JOB # _____

15303

SHEET TITLE LEVEL 1 REFLECTED

LEVEL 1 REFLECTED
CEILING PLAN


CEILING PLAN

SHEET NUMBER _____

ID 200

COMMENTS _____ ID.200

© 2015 The Preston Partnership, LLC

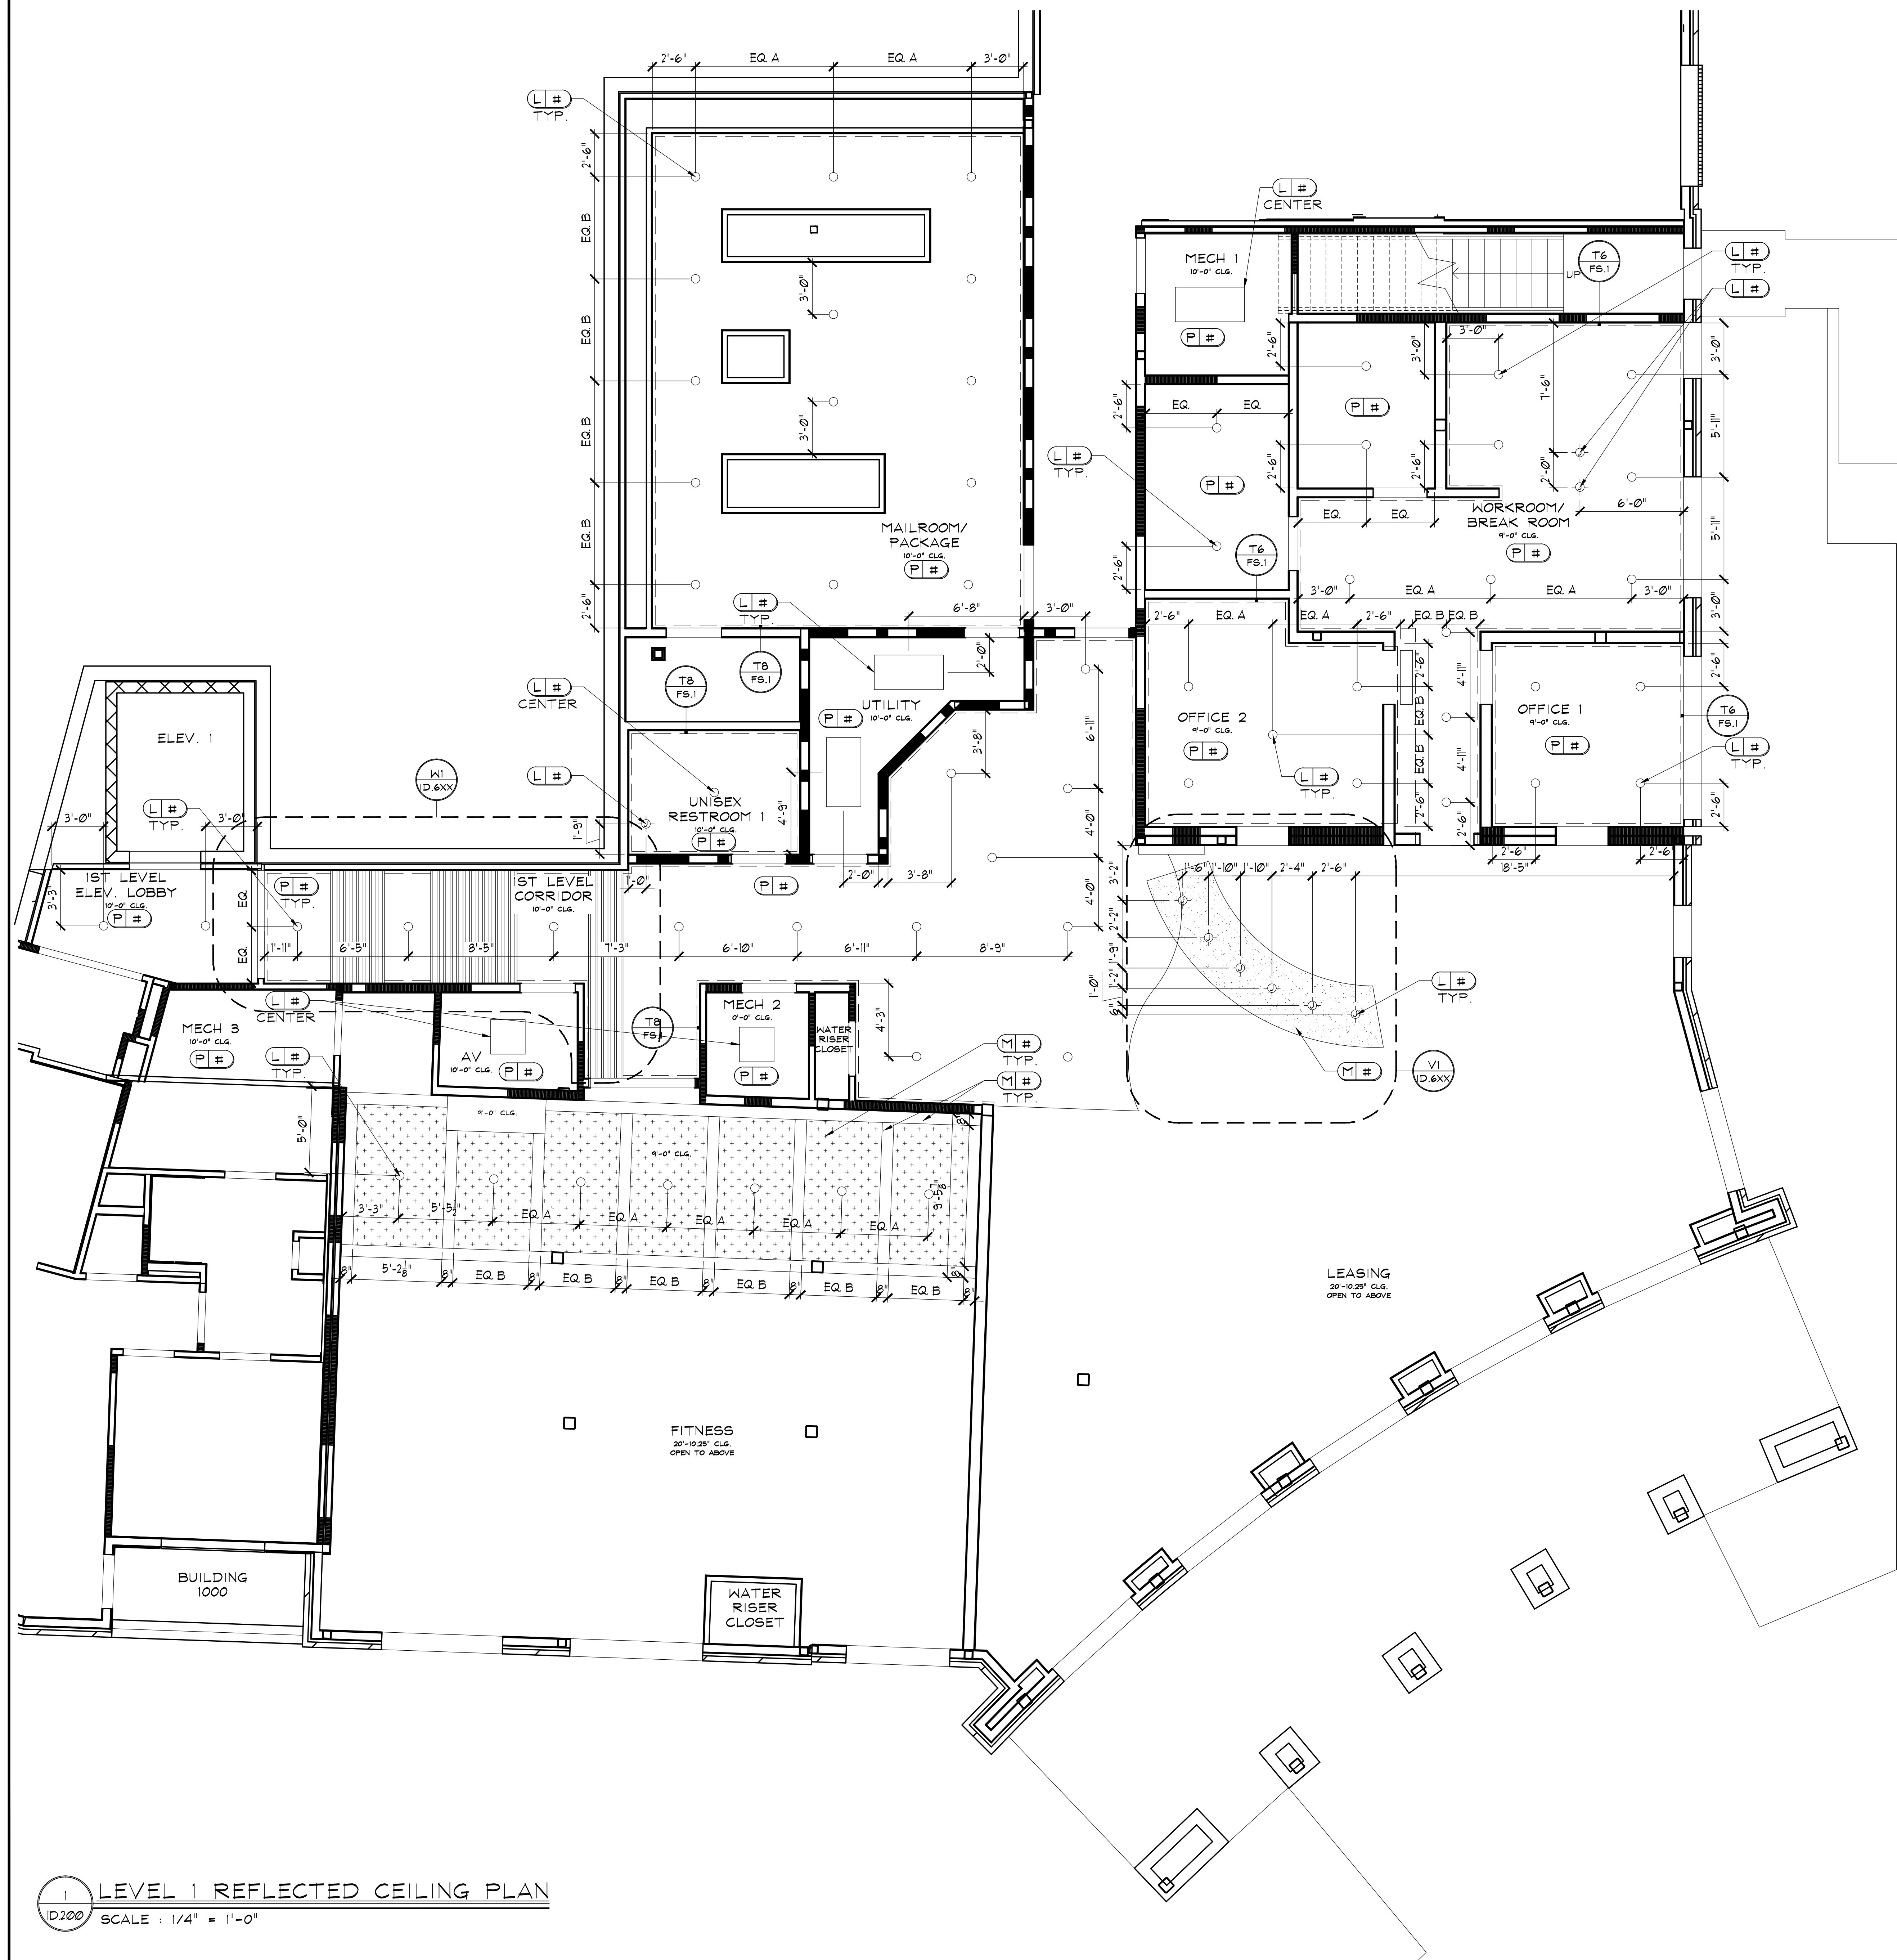

ELECTRICAL NOTES:

ELECTRICAL OUTLET, JUNCTION BOX, AND LIGHTING MUST BE REFERRED TO AND CONFIRMED WITH ELECTRICAL ENGINEER'S DRAWINGS AS WELL AS STATE REQUIREMENTS. LOCATIONS AS SHOWN ARE DESIRABLE IN ACCORDANCE WITH DESIGN. REFER TO ELECTRICAL ENGINEER'S DRAWING FOR ELECTRICAL INFORMATION.

REFLECTED CEILING NOTE:

LIGHTING LOCATIONS PER ARCH UNLESS OTHERWISE NOTED

REFLECTED CEILING KEY:

 JUNCTION BOX

 RECESSED CAN

 2'-0" X 4'-0" FLUORESCENT LIGHT

 2'-0" X 2'-0" FLUORESCENT LIGHT