



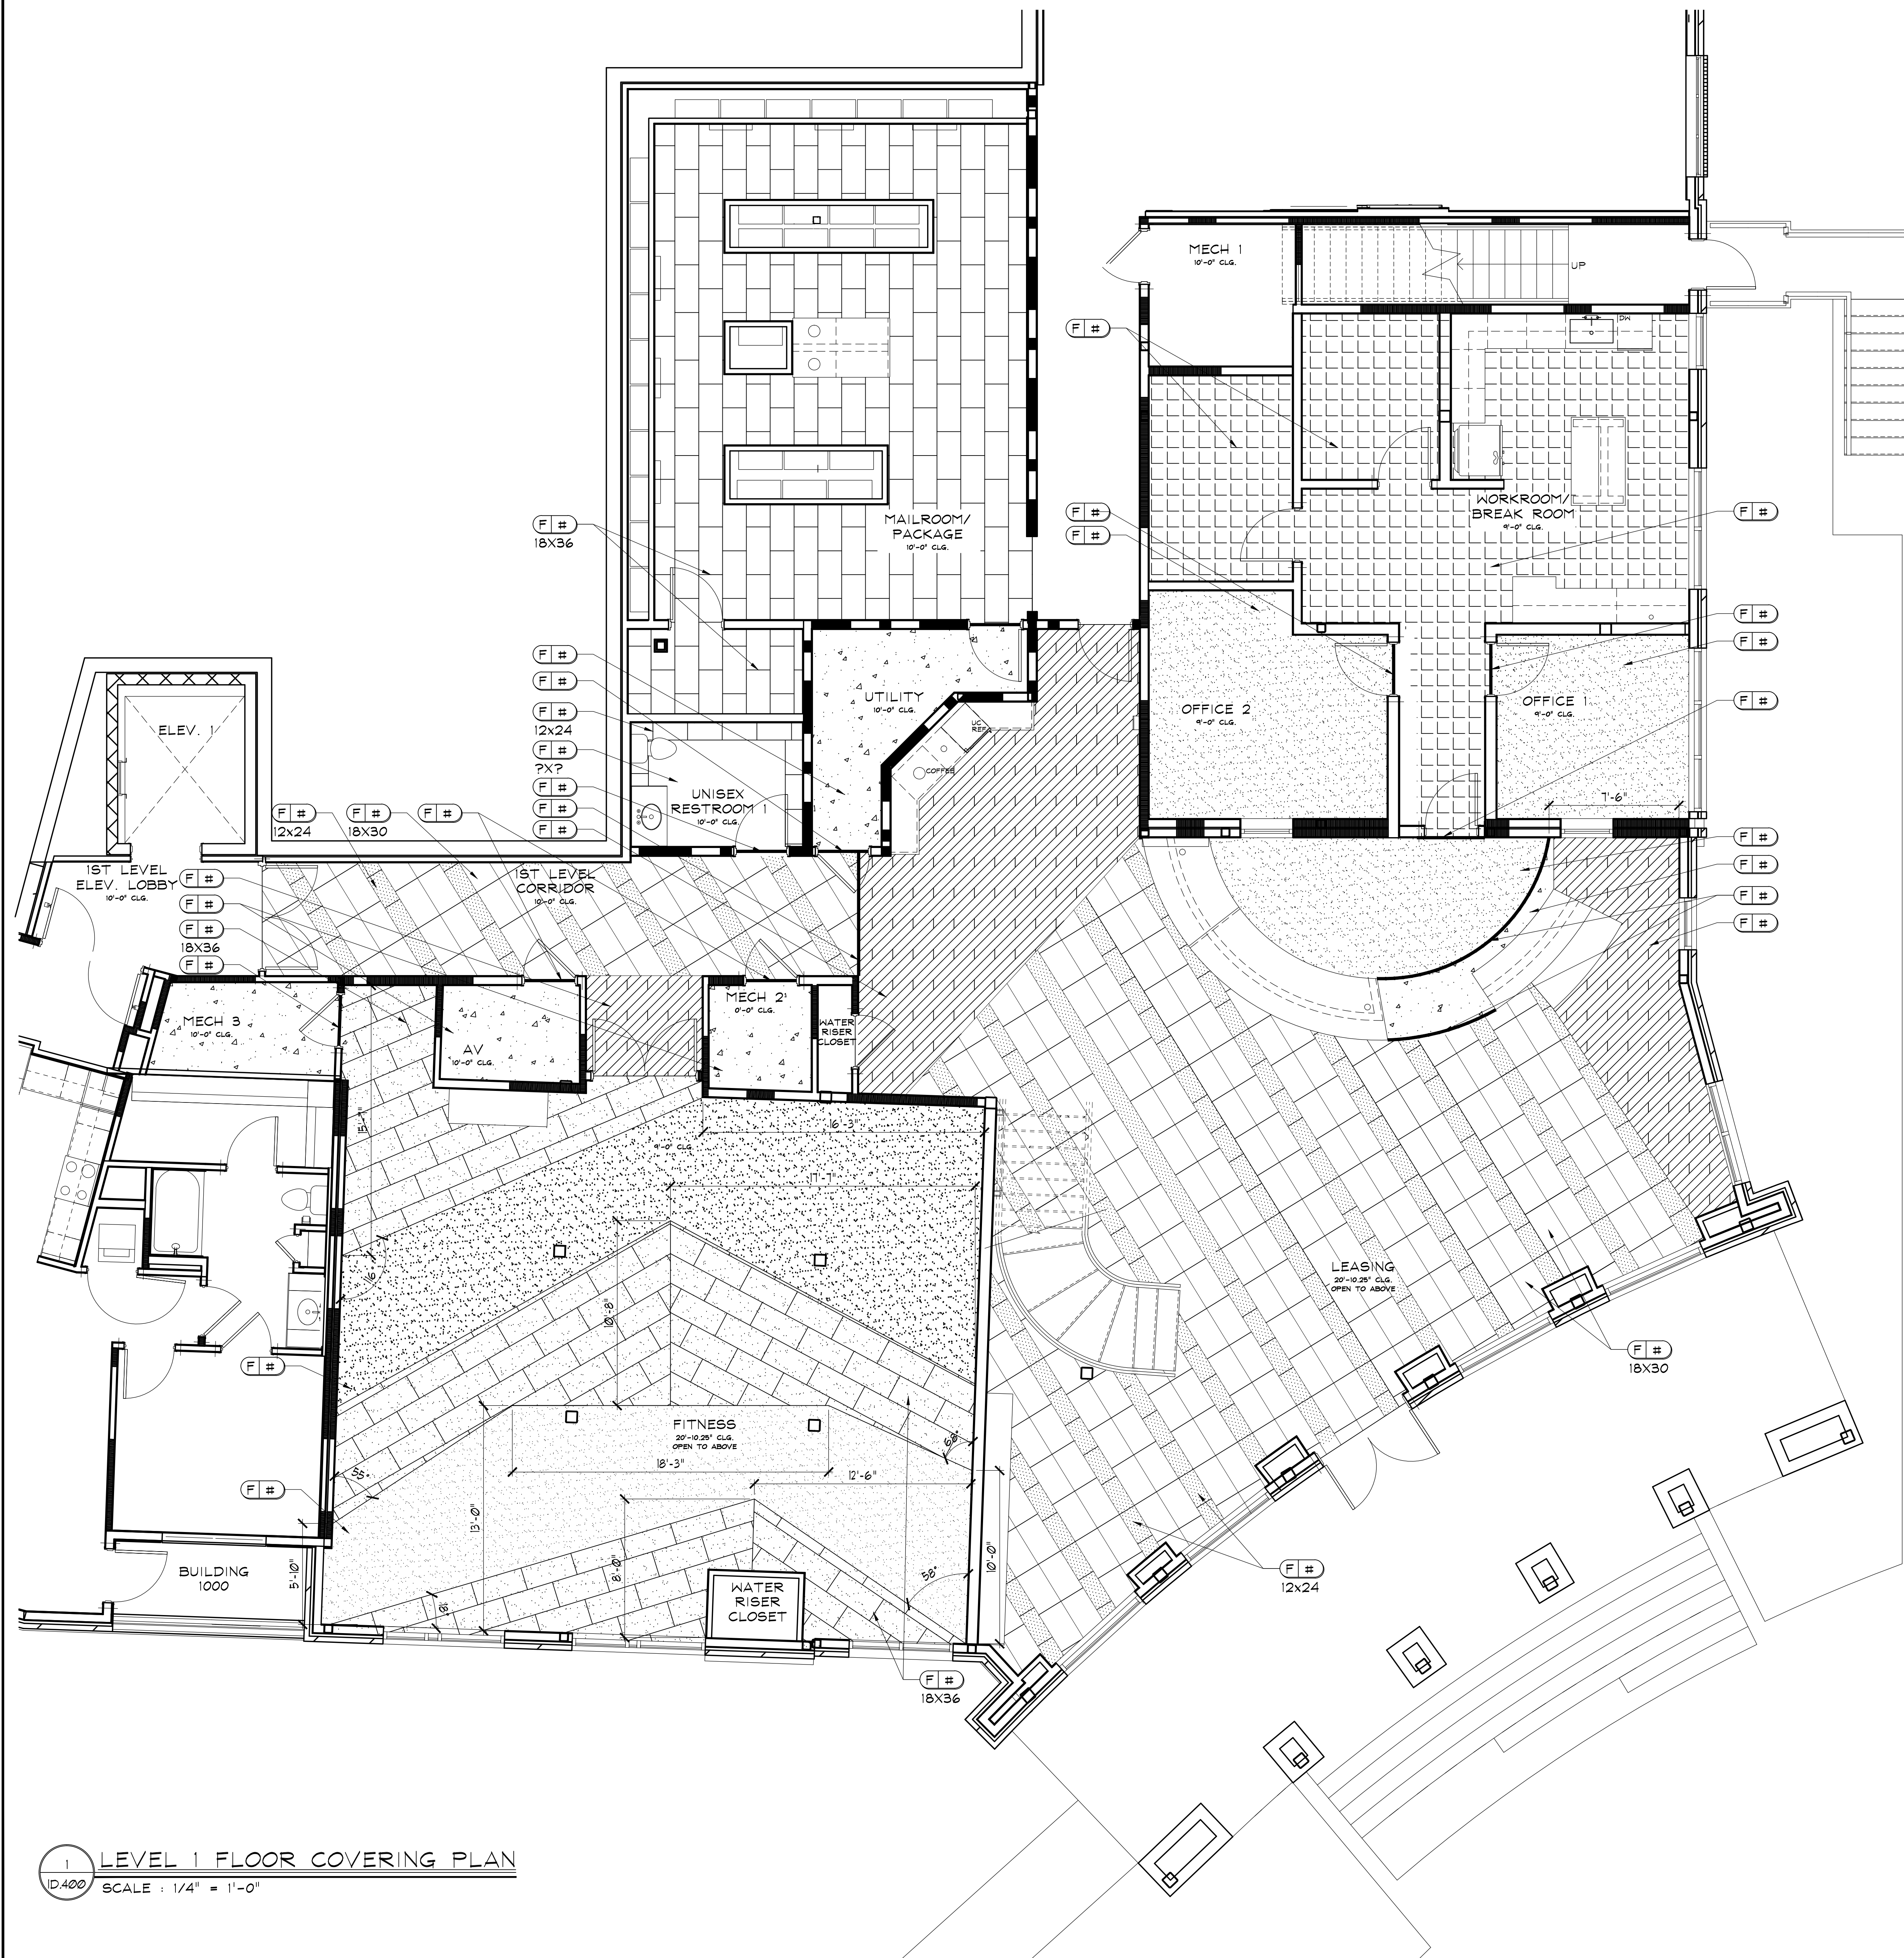

1 LEVEL 1 FLOOR COVERING PLAN
 10.400 SCALE : 1/4" = 1'-0"

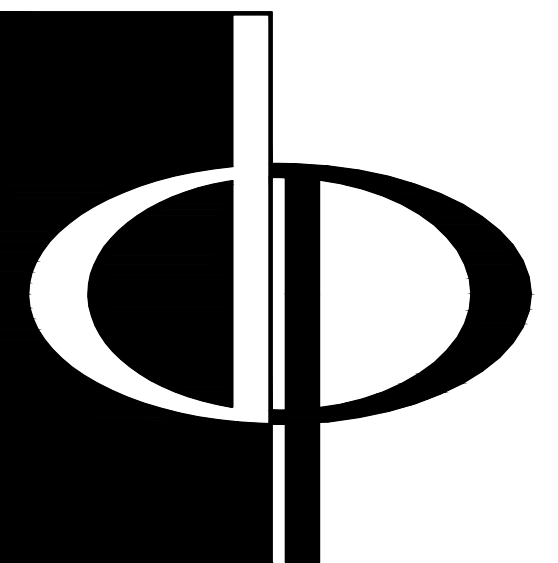

**THE PRESTON
 PARTNERSHIP, LLC**
 A MULTI-DISCIPLINARY DESIGN FIRM
 SOUTH TERRACES
 115 PERIMETER CENTER PLACE, SUITE 950
 ATLANTA, GEORGIA 30346
 TELEPHONE: 770.396.7248
 FAX: 770.396.2945
 WWW.THEPRESTONPARTNERSHIP.COM

CONSULTANT
DEI
 DESIGN
 ENVIRONMENTS
 INC.

SEAL _____

PROJECT
**CIRCLE 75
 PHASE II**

CIRCLE 75
 COBB COUNTY, GA 30339

FOR _____

**ATLANTIC REALTY
 PARTNERS**
 3438 PEACHTREE ROAD
 SUITE 1425
 ATLANTA, GA 30326

△ ISSUE	DATE
XXXXXXXX	00.00.00
XXXXXXXX	00.00.00

DATE 07.20.16

JOB NUMBER 15303

DRAWN BY KD, MS

CHECKED BY MG

DEI JOB #

15303

SHEET TITLE
**LEVEL 1 FLOOR
 COVERING PLAN**

SHEET NUMBER

ID.400

COMMENTS