


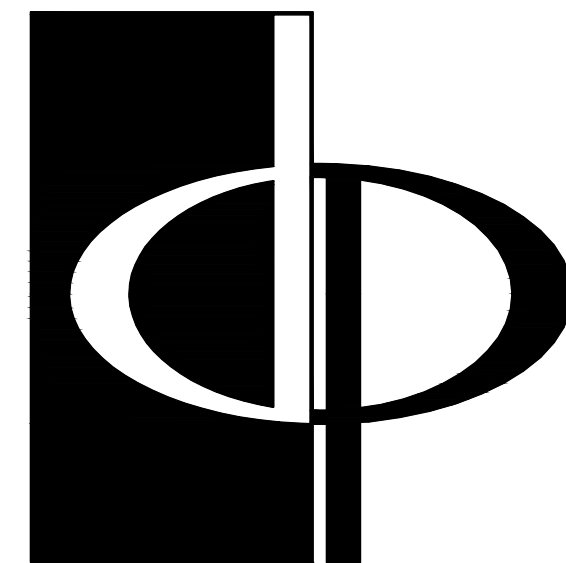

THE PRESTON
PARTNERSHIP, LLC
A MULTI-DISCIPLINARY DESIGN FIRM

SOUTH TERRACES
115 PERIMETER CENTER PLACE, SUITE 950
ATLANTA, GEORGIA 30346
TELEPHONE: 770.396.7248
FAX: 770.396.2945
WWW.THEPRESTONPARTNERSHIP.COM

CONSULTANT

DEI
DESIGN
ENVIRONMENTS
INC.

SEAL

PROJECT

CIRCLE 75
PHASE II

CIRCLE 75
COBB COUNTY, GA 30339

FOR

ATLANTIC REALTY
PARTNERS

3438 PEACHTREE ROAD
SUITE 1425
ATLANTA, GA 30326

△	ISSUE	DATE
XXXXXXX	XXXXXXX	00.00.00
XXXXXXX	XXXXXXX	00.00.00

DATE 07.20.16

JOB NUMBER 15303

DRAWN BY KD, MS

CHECKED BY MG

DEI JOB #

15303


SHEET TITLE

LEVEL 6 FLOOR
COVERING PLAN

SHEET NUMBER

ID.402

COMMENTS

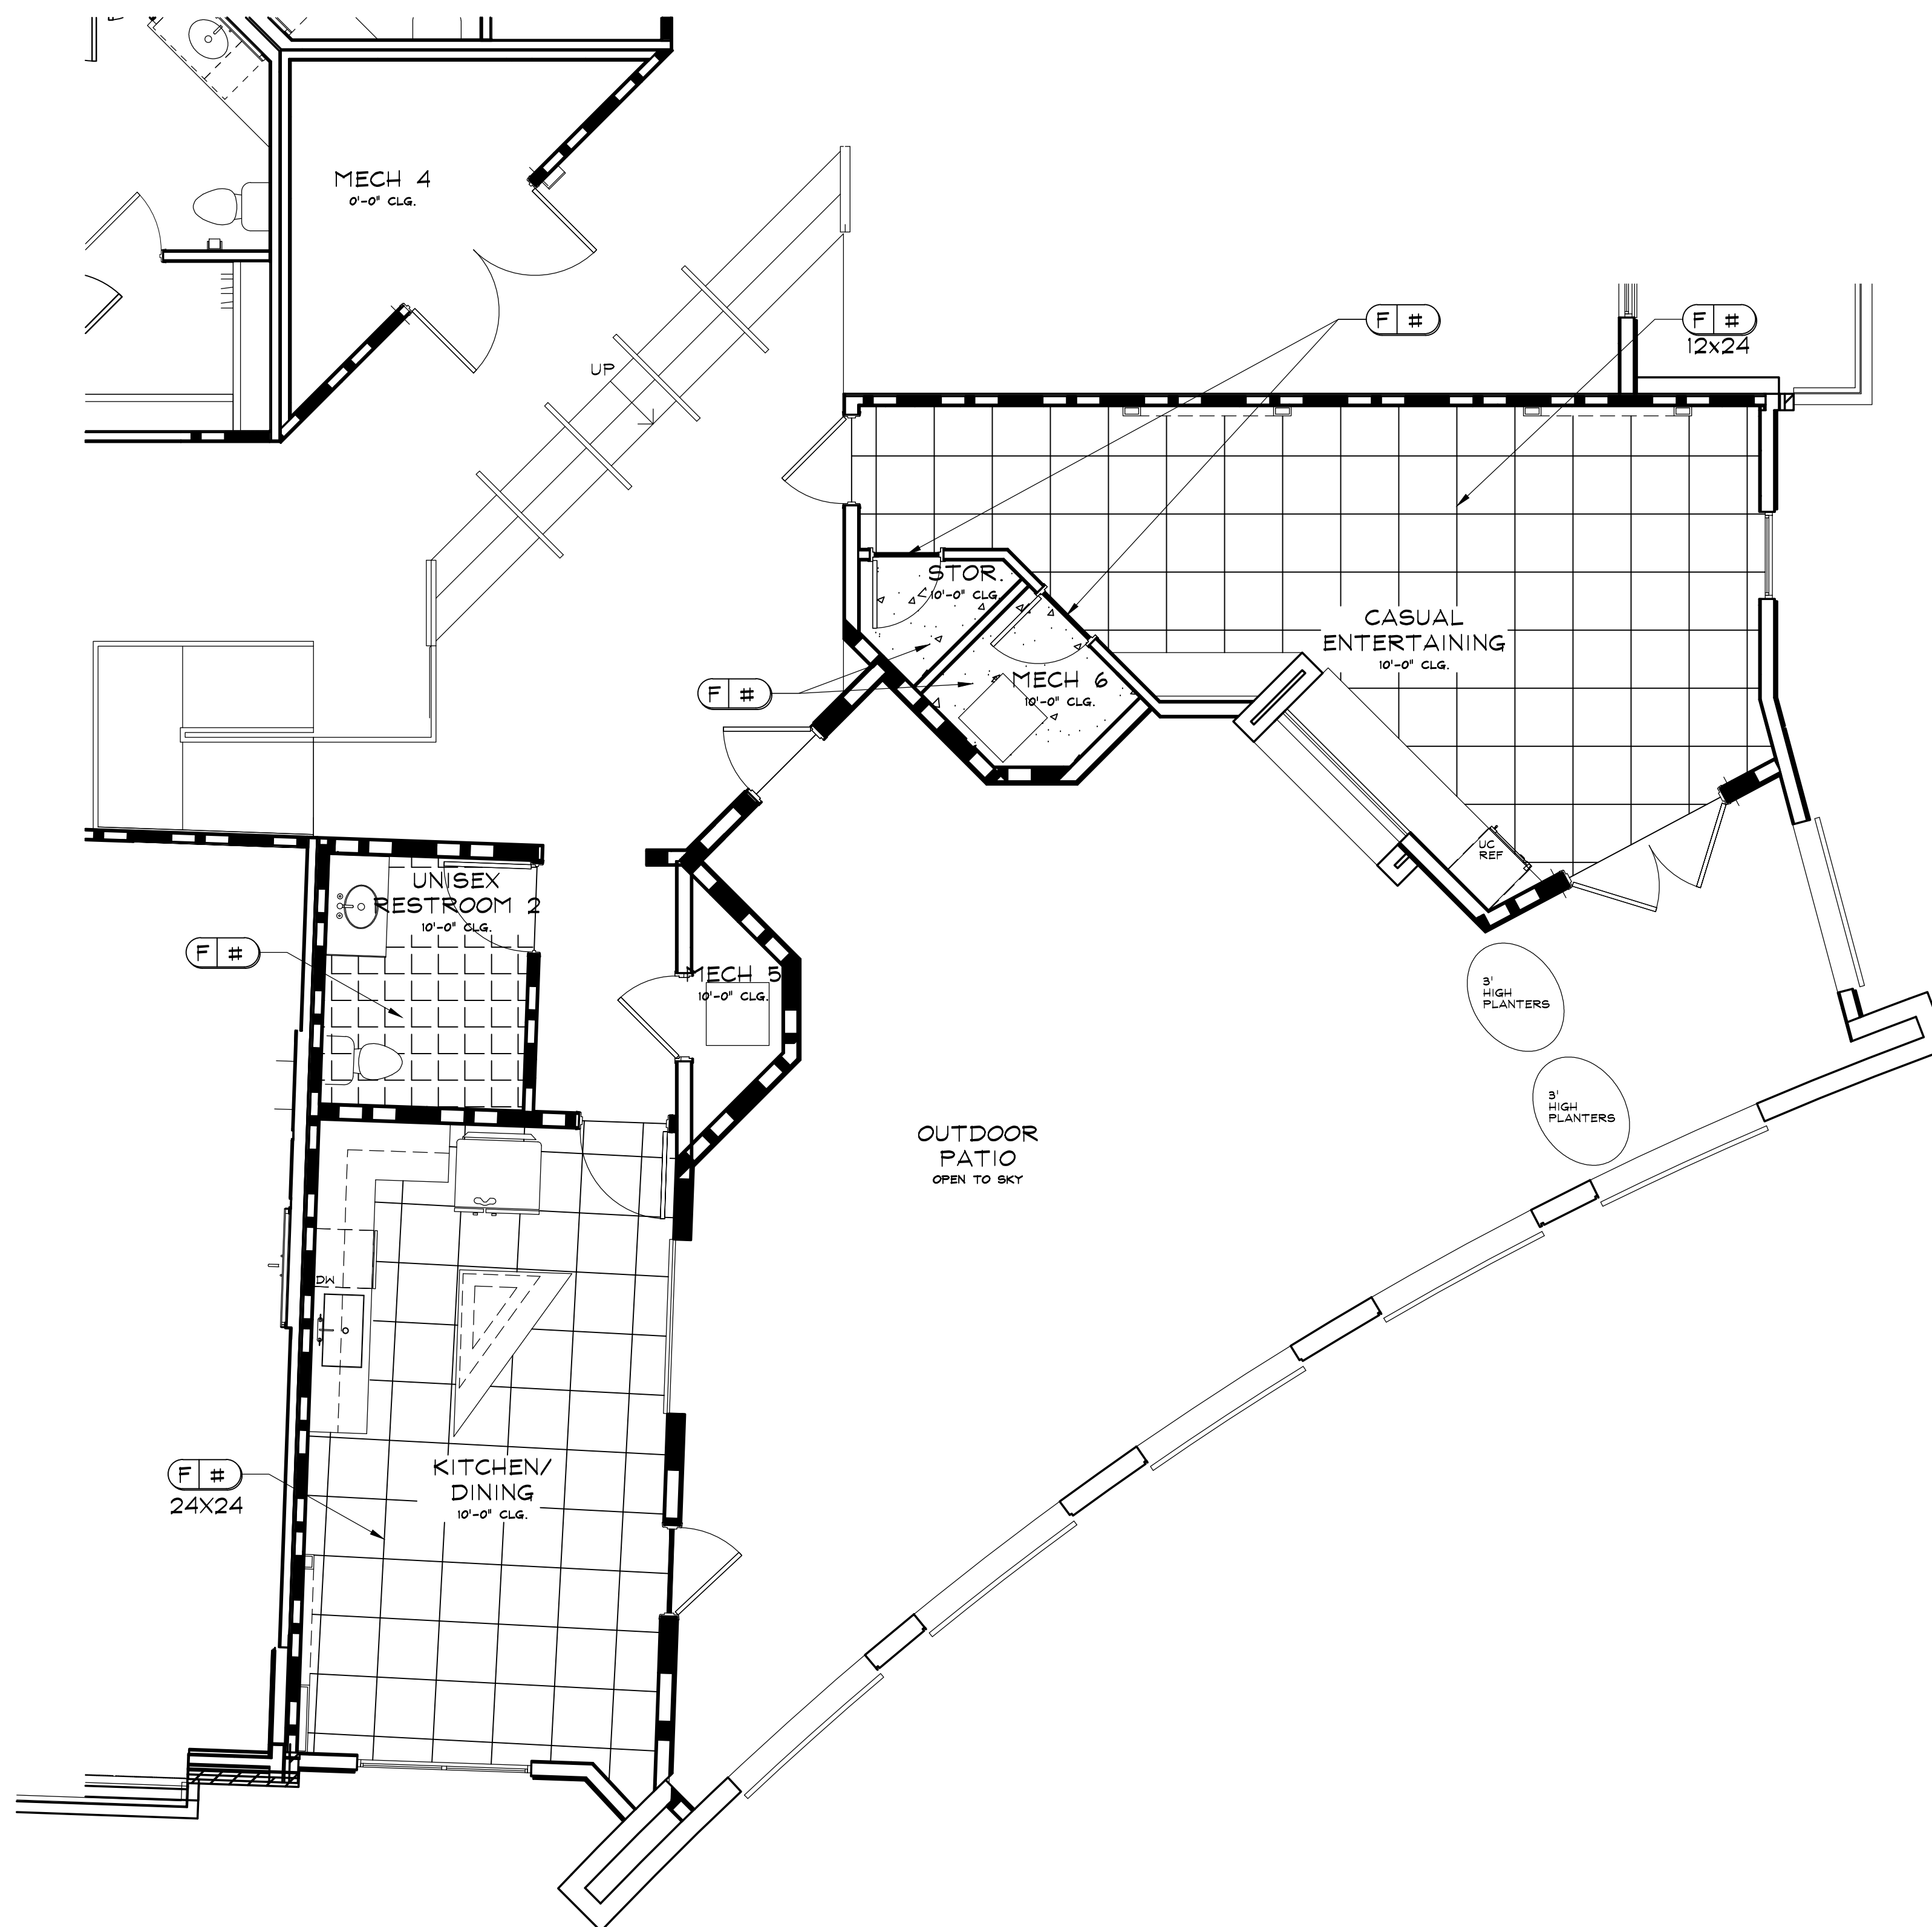

1
ID.402
LEVEL 6 FLOOR COVERING PLAN
SCALE : 1/4" = 1'-0"