



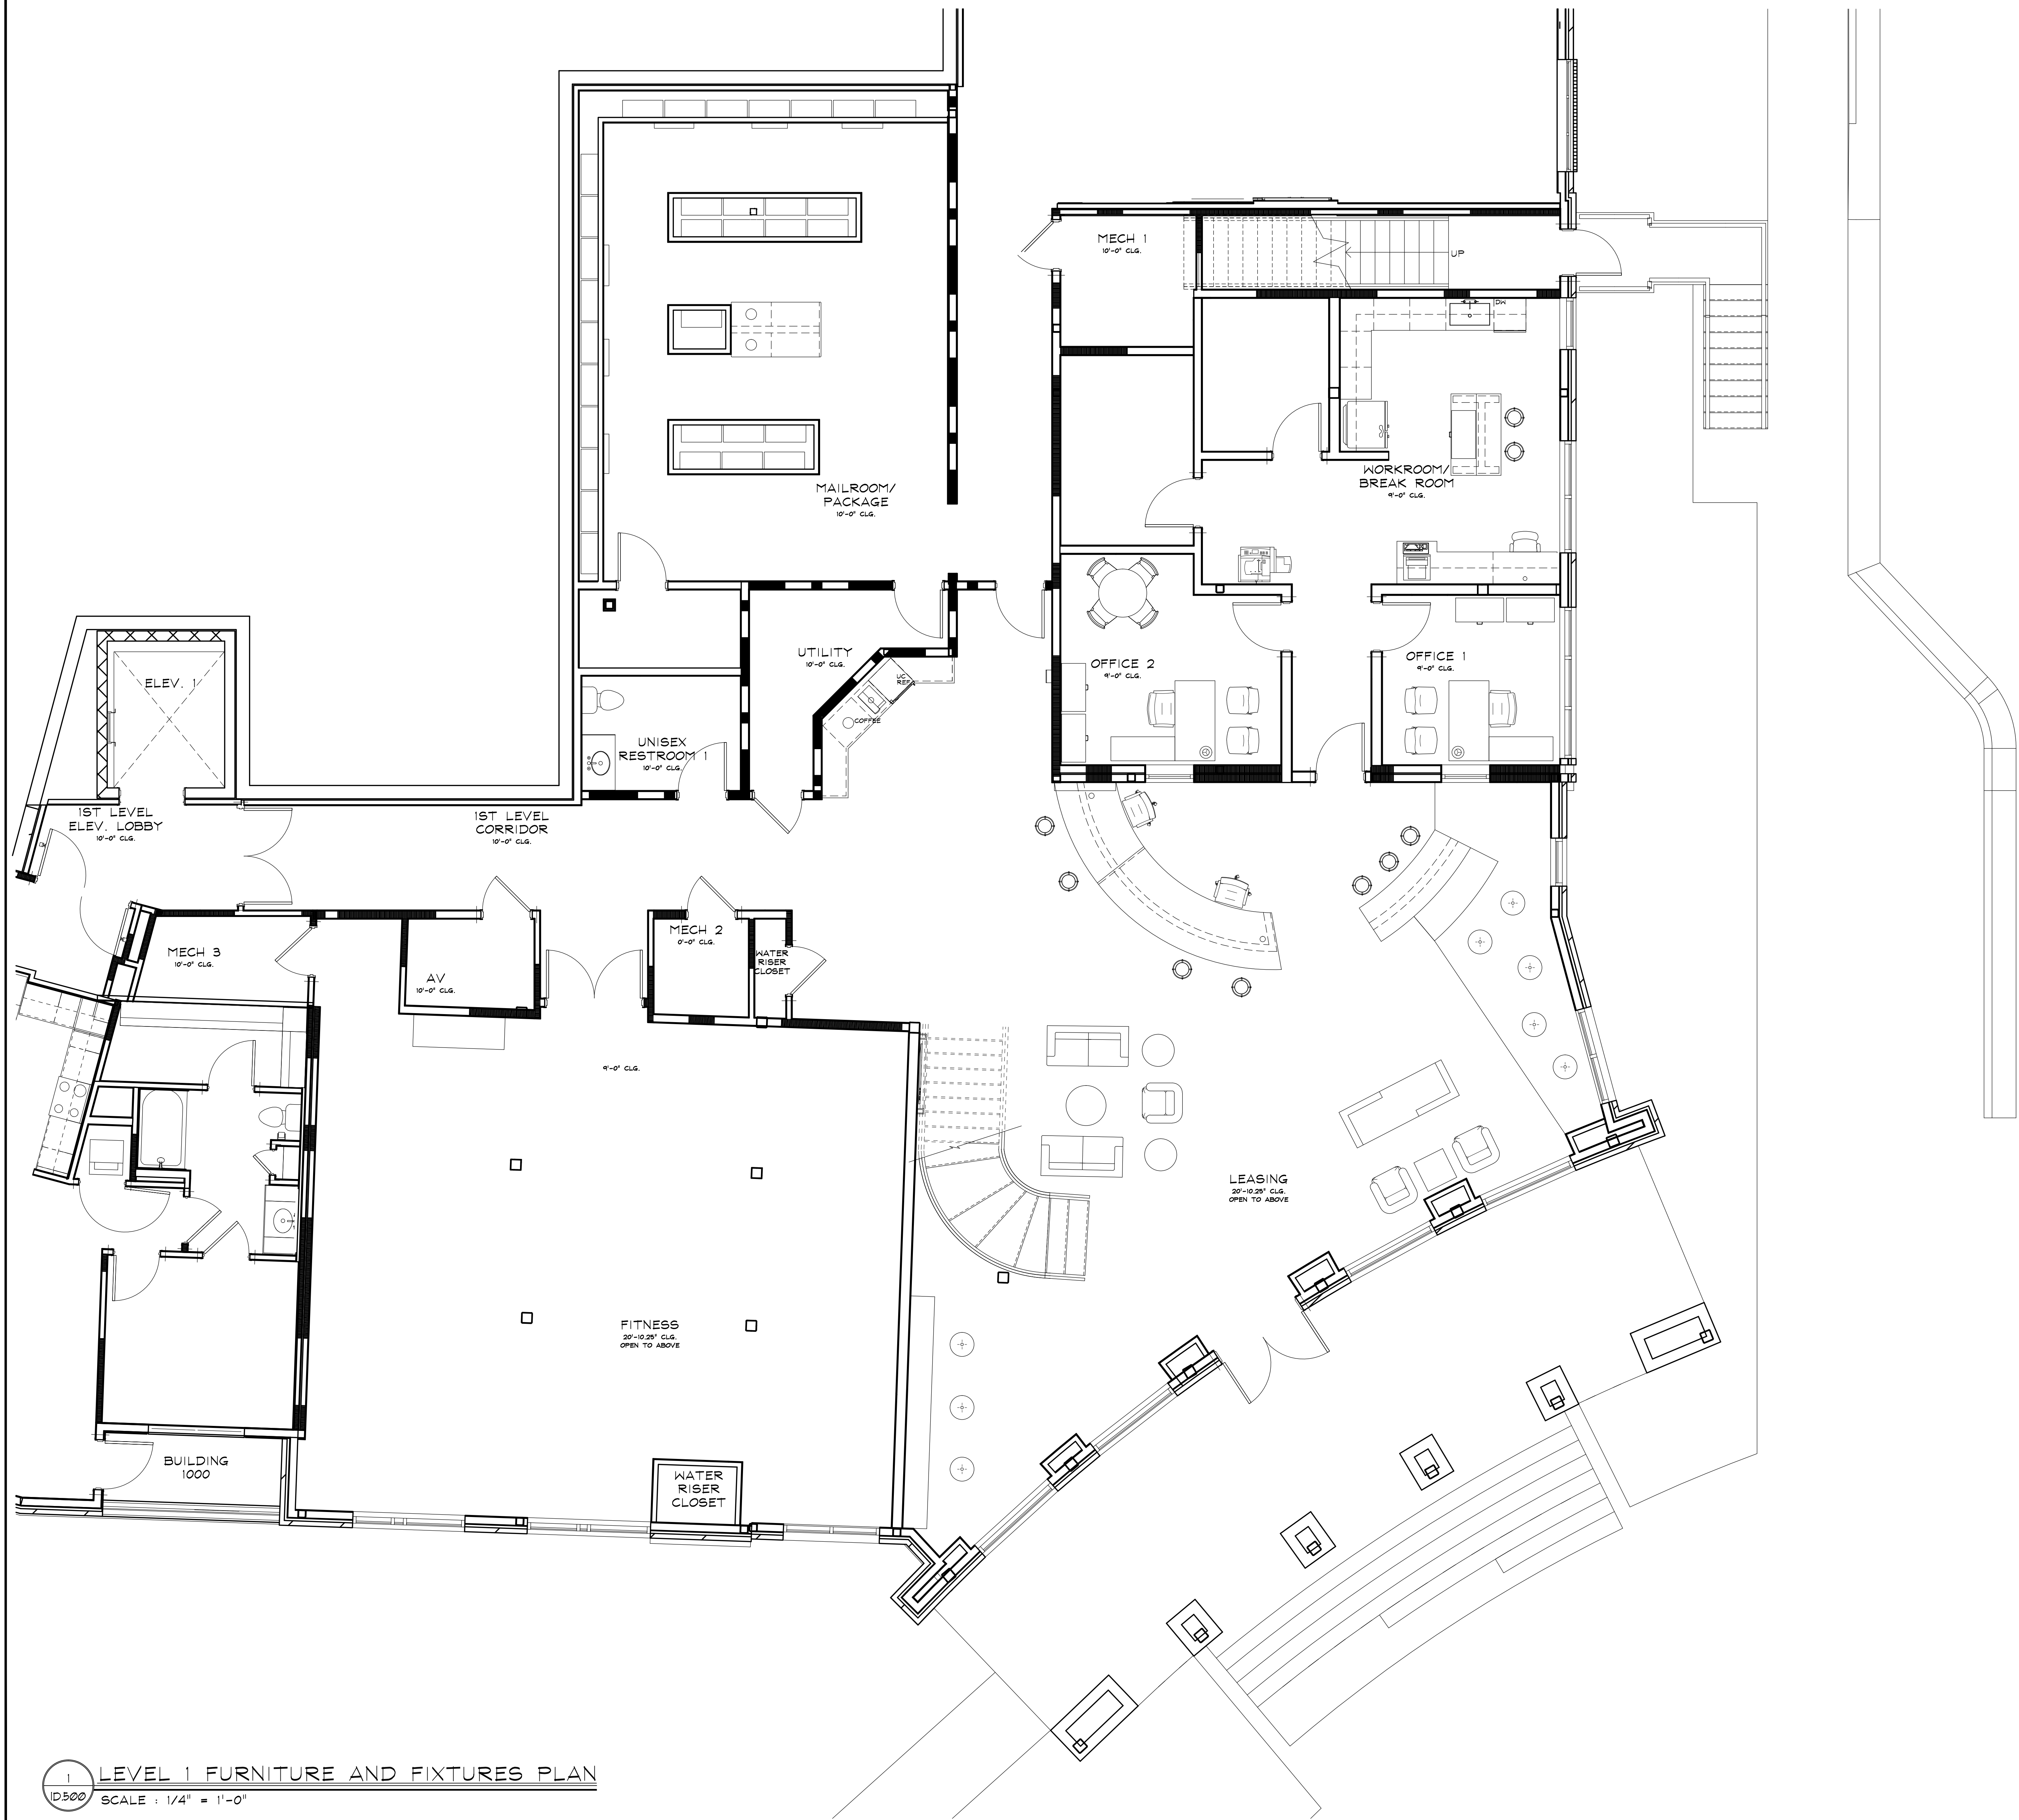

1
ID500

LEVEL 1 FURNITURE AND FIXTURES PLAN

SCALE : 1/4" = 1'-0"

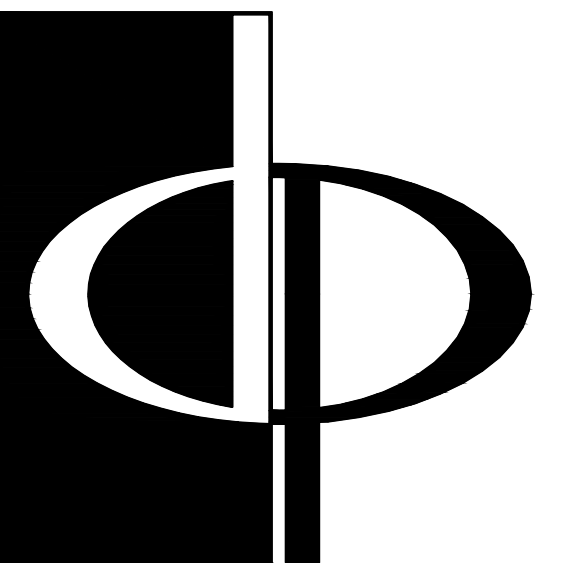

THE PRESTON
PARTNERSHIP, LLC
A MULTI-DISCIPLINARY DESIGN FIRM

SOUTH TERRACES
115 PERIMETER CENTER PLACE, SUITE 950
ATLANTA, GEORGIA 30346
TELEPHONE: 770.396.7248
FAX: 770.396.2945
WWW.THEPRESTONPARTNERSHIP.COM

CONSULTANT

DEI
DESIGN
ENVIRONMENTS
INC.

SEAL _____

PROJECT _____

CIRCLE 75
PHASE II

CIRCLE 75
COBB COUNTY, GA 30339

FOR _____

ATLANTIC REALTY
PARTNERS

3438 PEACHTREE ROAD
SUITE 1425
ATLANTA, GA 30326

△ ISSUE _____ DATE _____
XXXXXXX 00.00.00
XXXXXXX 00.00.00

DATE _____ 07.20.16

JOB NUMBER _____ 15303

DRAWN BY _____ KD, MS

CHECKED BY _____ MG

DEI JOB # _____

15303

SHEET TITLE _____

LEVEL 1 FURNITURE

AND FIXTURES PLAN

SHEET NUMBER _____

ID.500

COMMENTS _____

© 2015 The Preston Partnership, LLC