


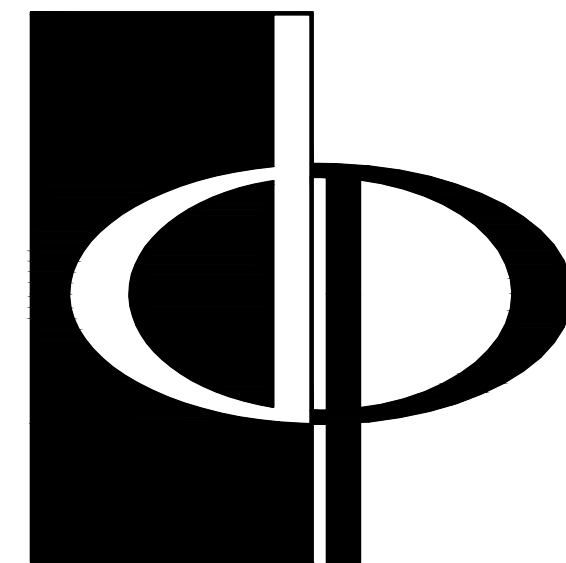

THE PRESTON  
PARTNERSHIP, LLC  
A MULTI-DISCIPLINARY DESIGN FIRM

SOUTH TERRACES  
115 PERIMETER CENTER PLACE, SUITE 950  
ATLANTA, GEORGIA 30346  
TELEPHONE: 770.396.7248  
FAX: 770.396.2945  
WWW.THEPRESTONPARTNERSHIP.COM

CONSULTANT

**DEI**  
DESIGN  
ENVIRONMENTS  
INC.

SEAL \_\_\_\_\_

PROJECT \_\_\_\_\_

CIRCLE 75  
PHASE II

CIRCLE 75  
COBB COUNTY, GA 30339

FOR \_\_\_\_\_

ATLANTIC REALTY  
PARTNERS

3438 PEACHTREE ROAD  
SUITE 1425  
ATLANTA, GA 30326

| △ | ISSUE   | DATE     |
|---|---------|----------|
|   | XXXXXXX | 00.00.00 |
|   | XXXXXXX | 00.00.00 |

DATE 07.20.16

JOB NUMBER 15303

DRAWN BY KD, MS

CHECKED BY MG


DEI JOB #

15303

SHEET TITLE  
DOG SPA FURNITURE  
AND FIXTURES PLAN  
SHEET NUMBER

ID.503

COMMENTS \_\_\_\_\_

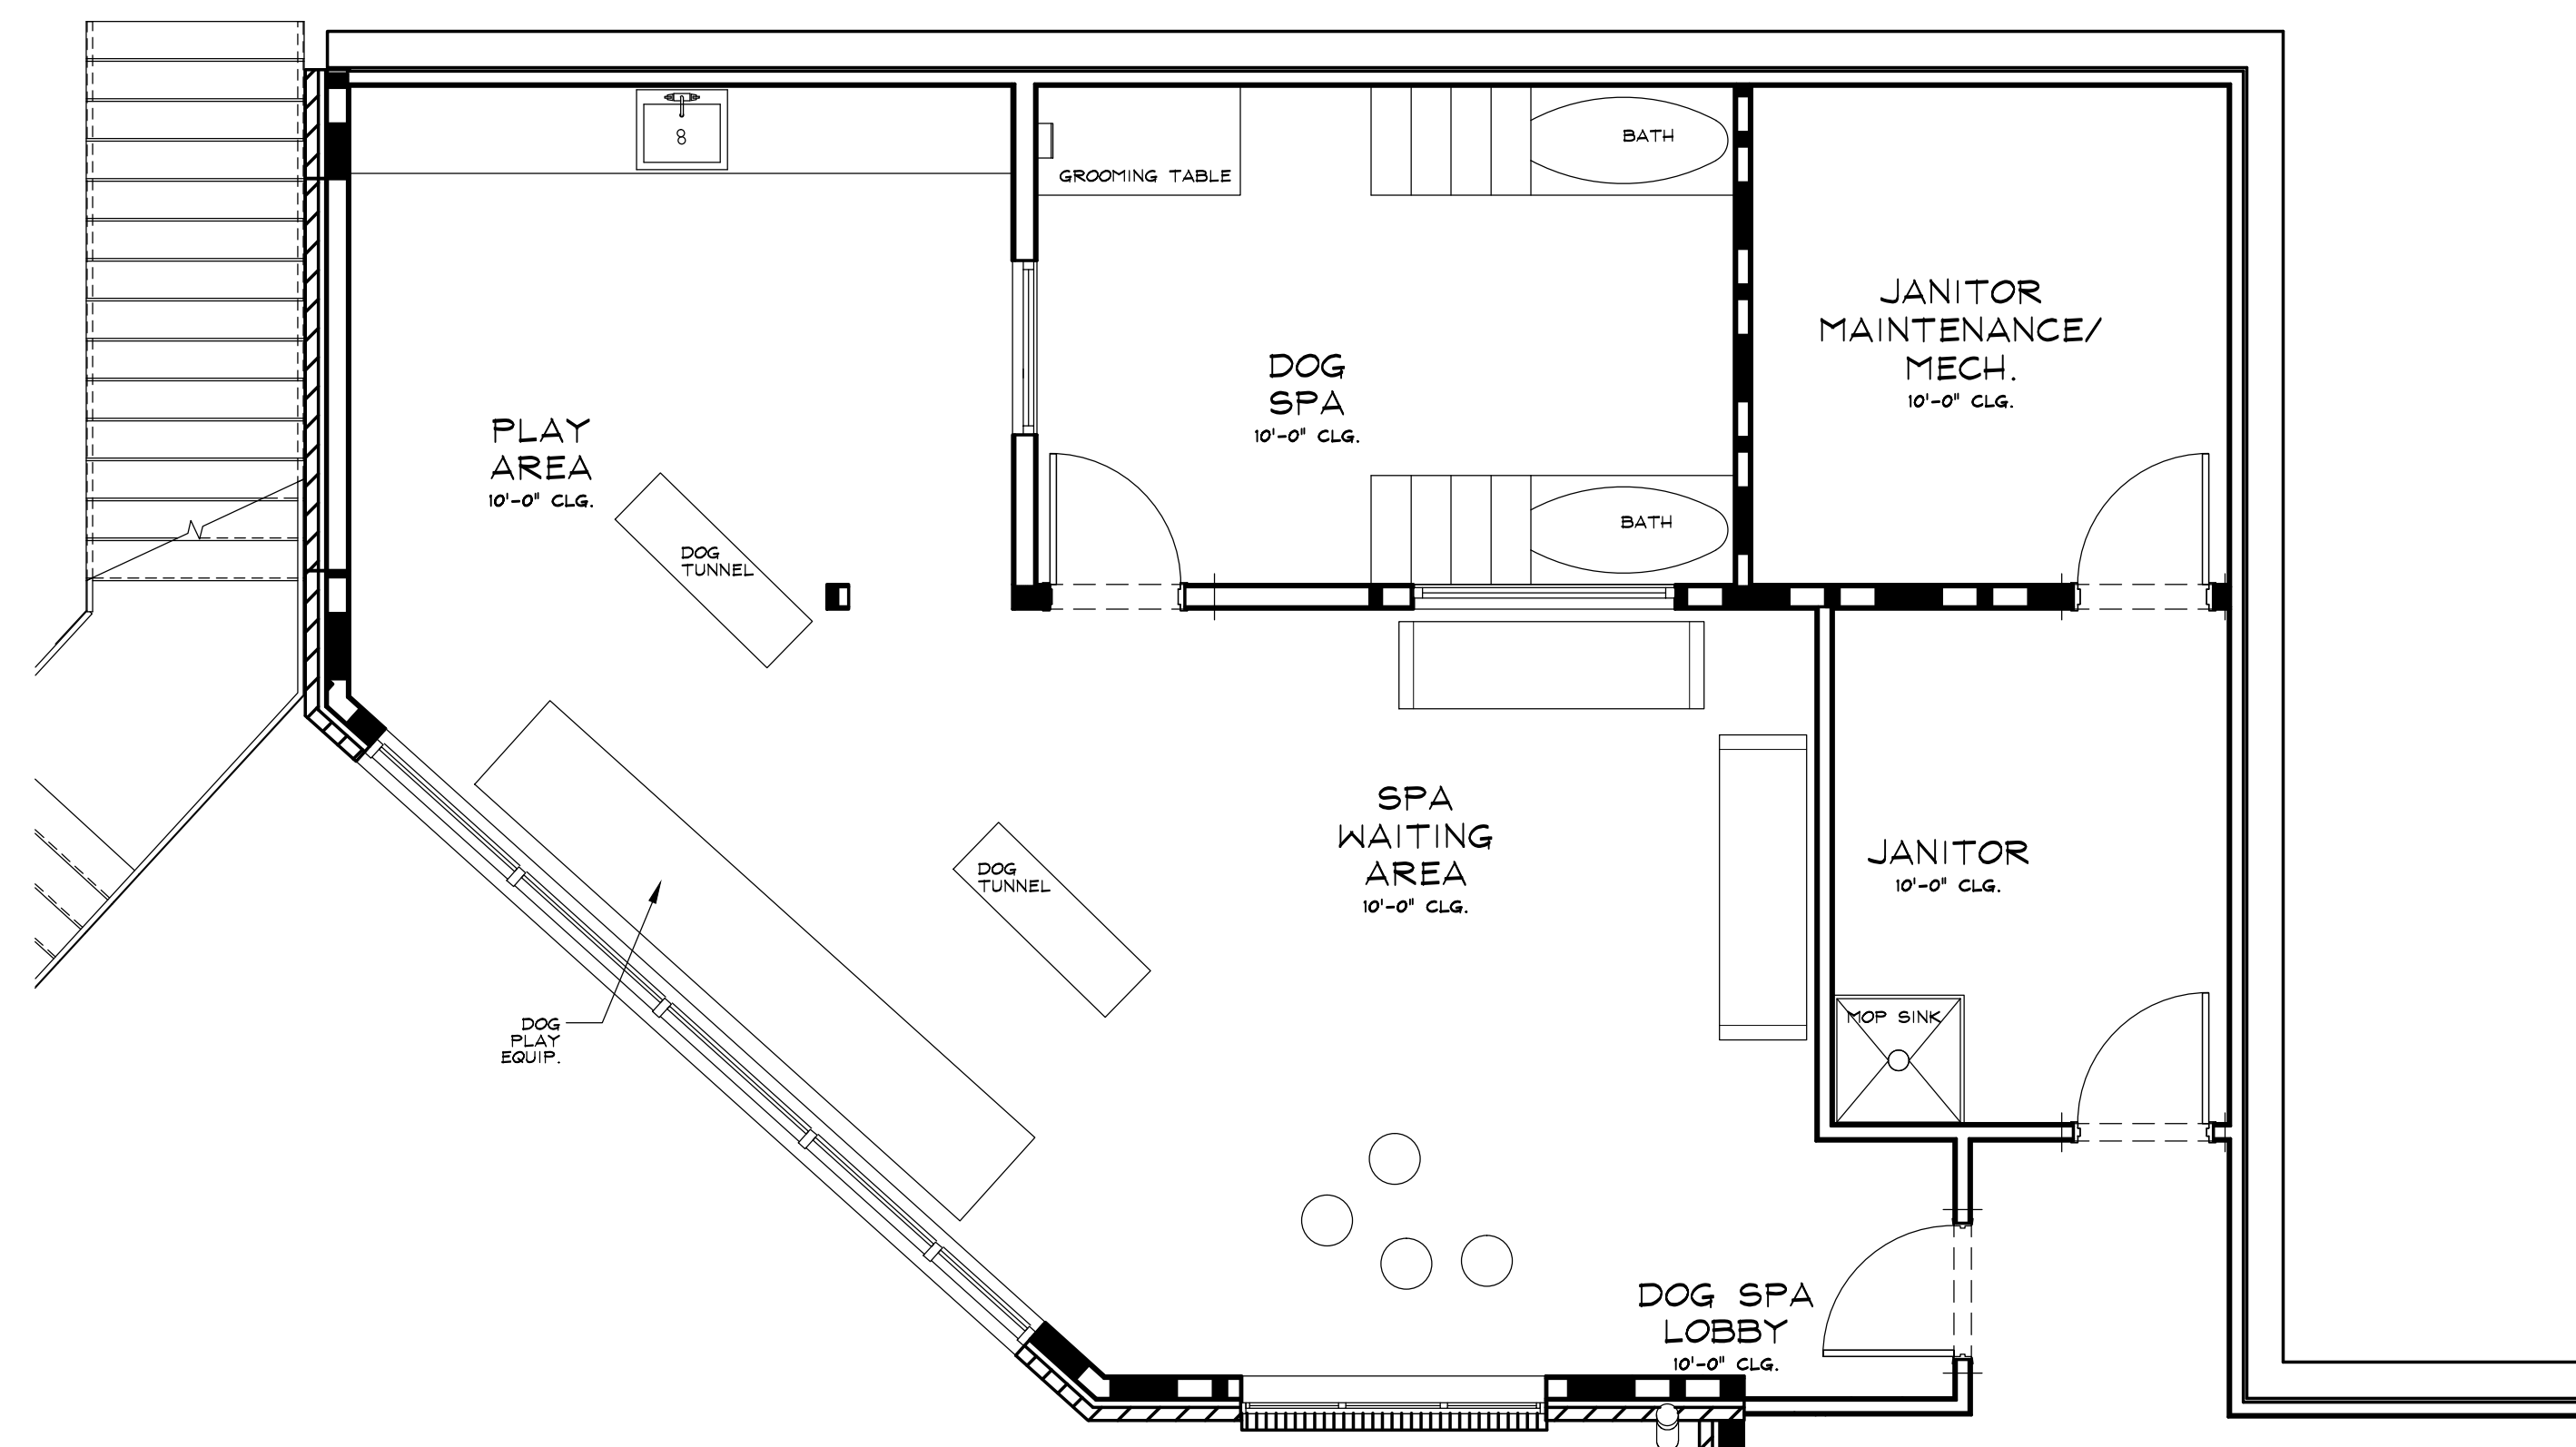

1  
ID.503  
DOG SPA FURNITURE AND FIXTURES PLAN  
SCALE : 1/4" = 1'-0"