


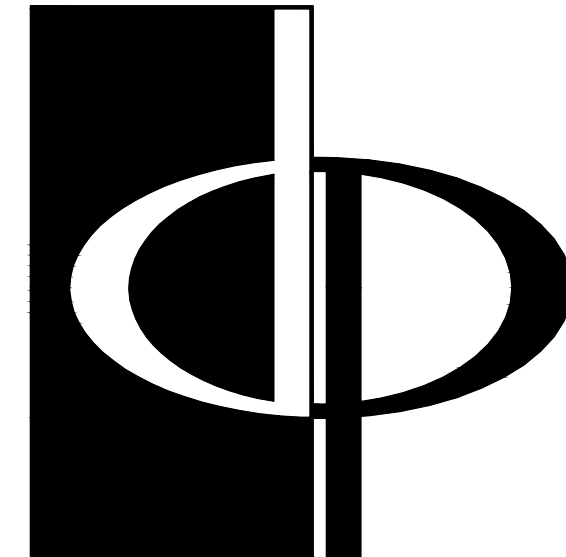

THE PRESTON
PARTNERSHIP, LLC
A MULTI-DISCIPLINARY DESIGN FIRM

SOUTH TERRACES
115 PERIMETER CENTER PLACE, SUITE 950
ATLANTA, GEORGIA 30346
TELEPHONE: 770.396.7248
FAX: 770.396.2945
WWW.THEPRESTONPARTNERSHIP.COM

CONSULTANT

DEi
DESIGN
ENVIRONMENTS
INC.

SEAL _____

PROJECT _____

CIRCLE 75
PHASE II

CIRCLE 75
COBB COUNTY, GA 30339

FOR _____

ATLANTIC REALTY
PARTNERS

3438 PEACHTREE ROAD
SUITE 1425
ATLANTA, GA 30326

△ ISSUE	DATE
XXXXXXX	00.00.00
XXXXXXX	00.00.00

DATE 07.20.16

JOB NUMBER 15303

DRAWN BY KD, MS

CHECKED BY MG

DEI JOB #

15303


SHEET TITLE

INTERIOR ELEVATIONS &
DETAILS


SHEET NUMBER

ID.600


COMMENTS _____

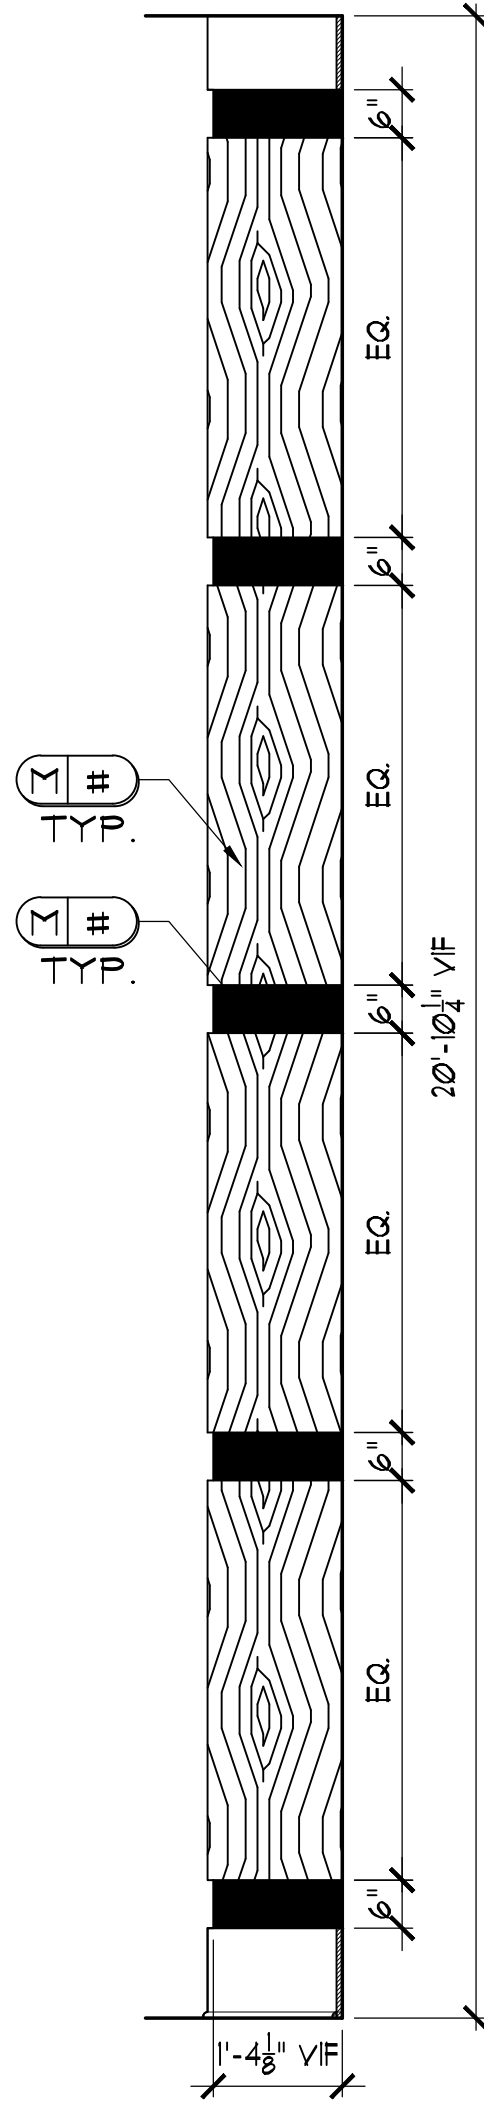


A1.1
ID.601 SECTION
SCALE: 1/2" = 1'-0"

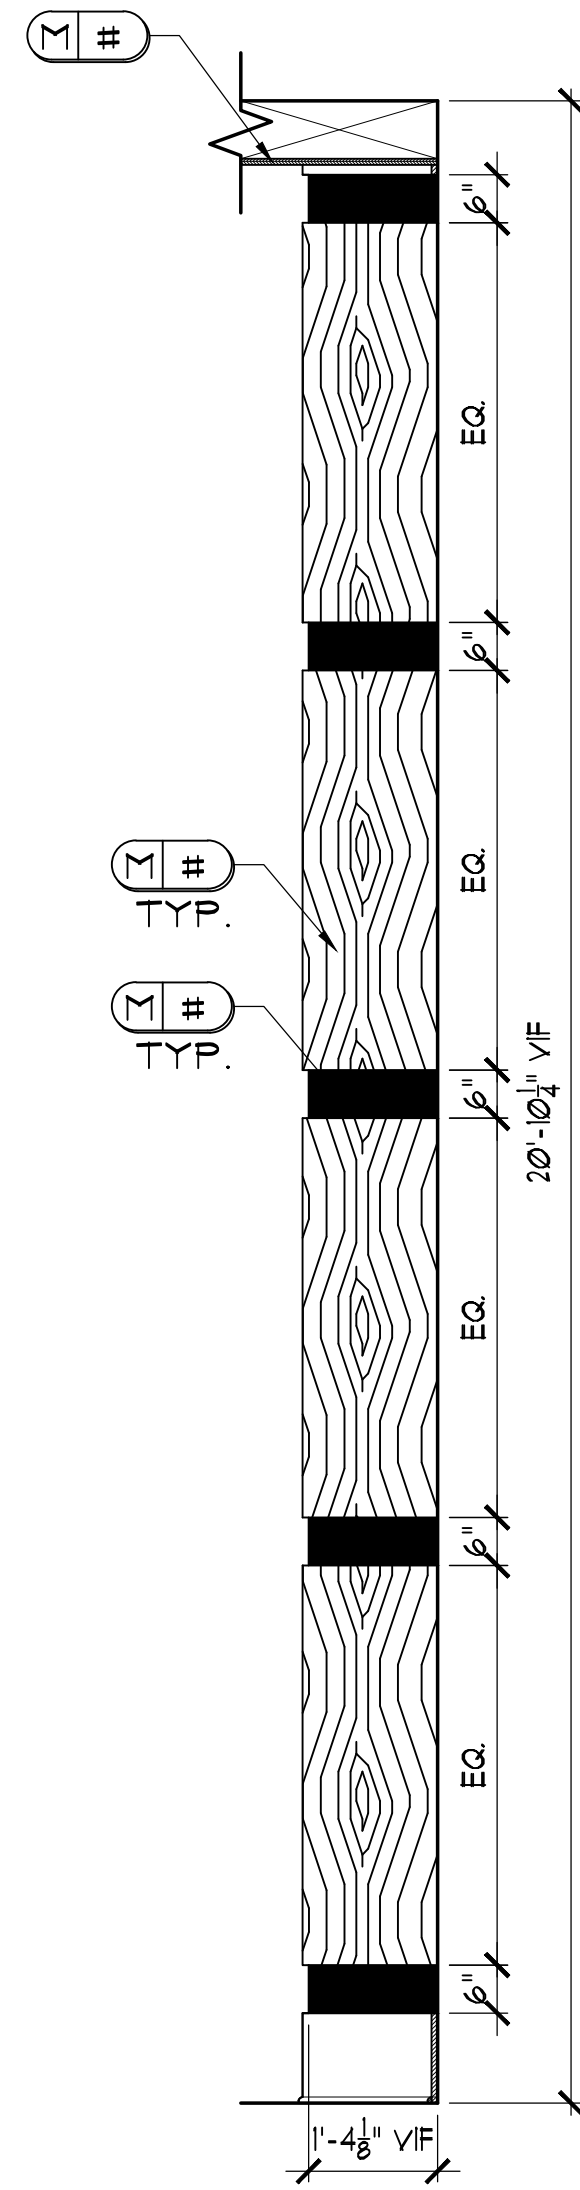

A1.2
ID.601 SECTION
SCALE: 1/2" = 1'-0"

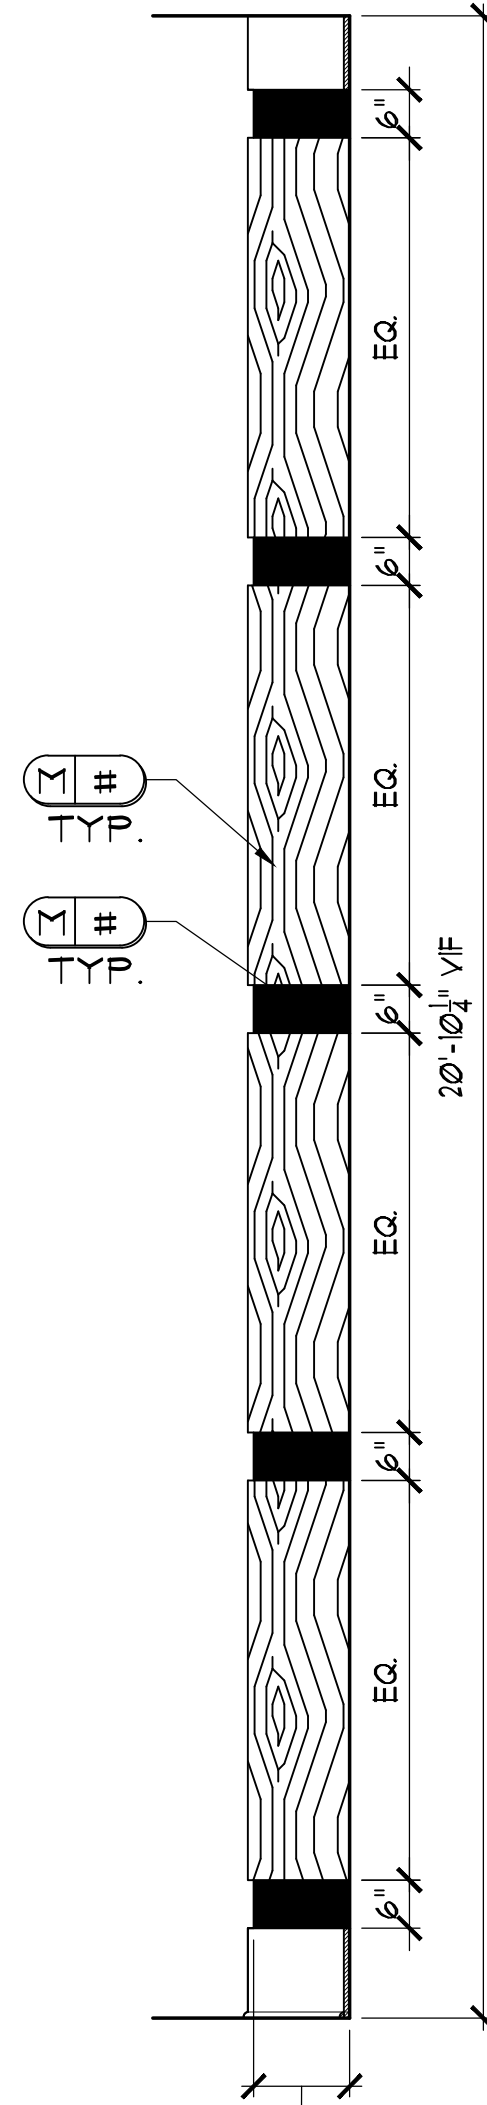

A1.3
ID.601 SECTION
SCALE: 1/2" = 1'-0"

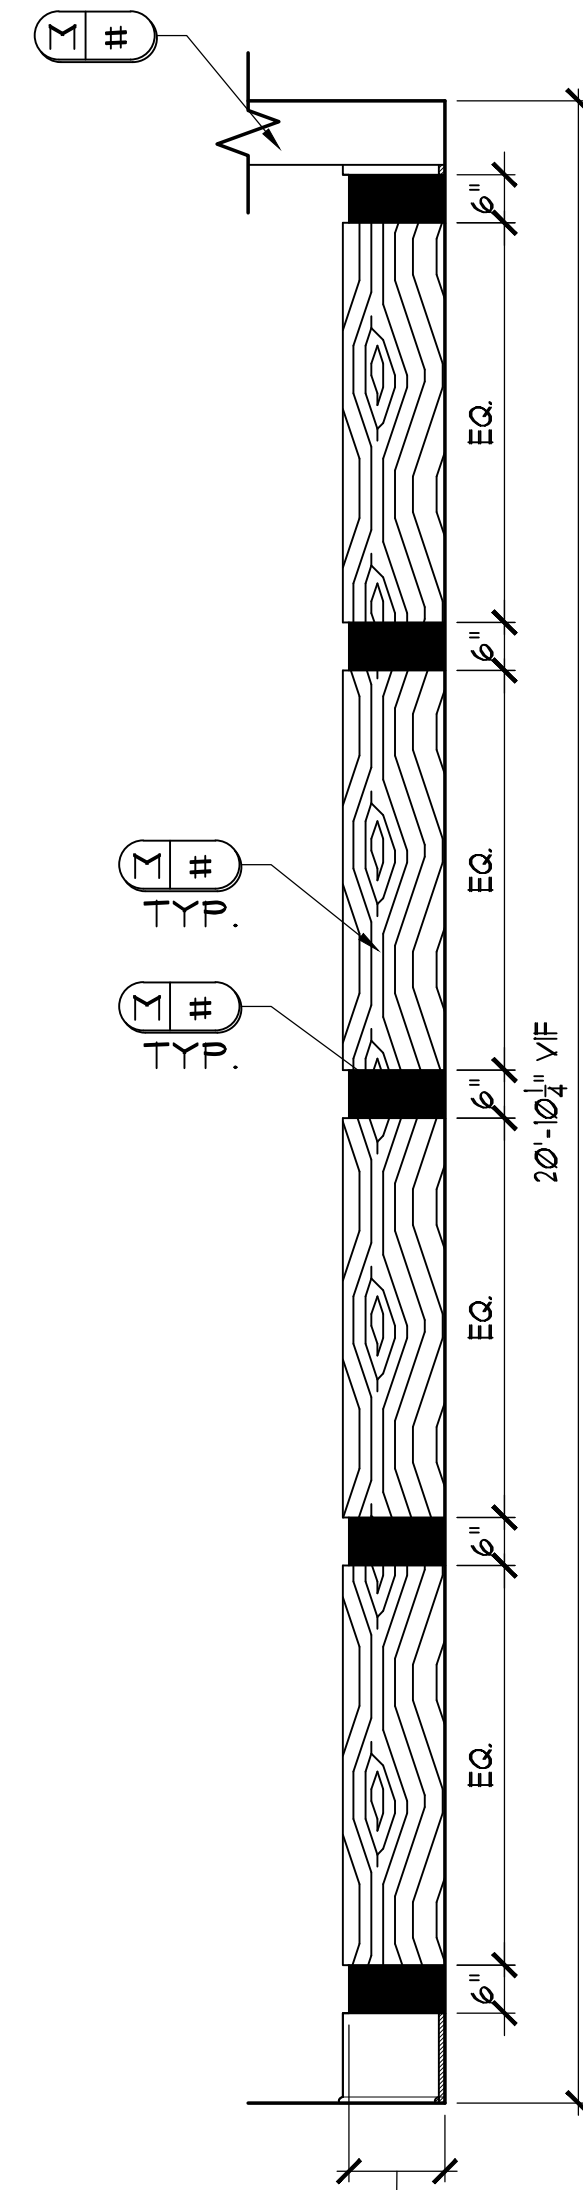

A1.4
ID.601 SECTION
SCALE: 1/2" = 1'-0"