
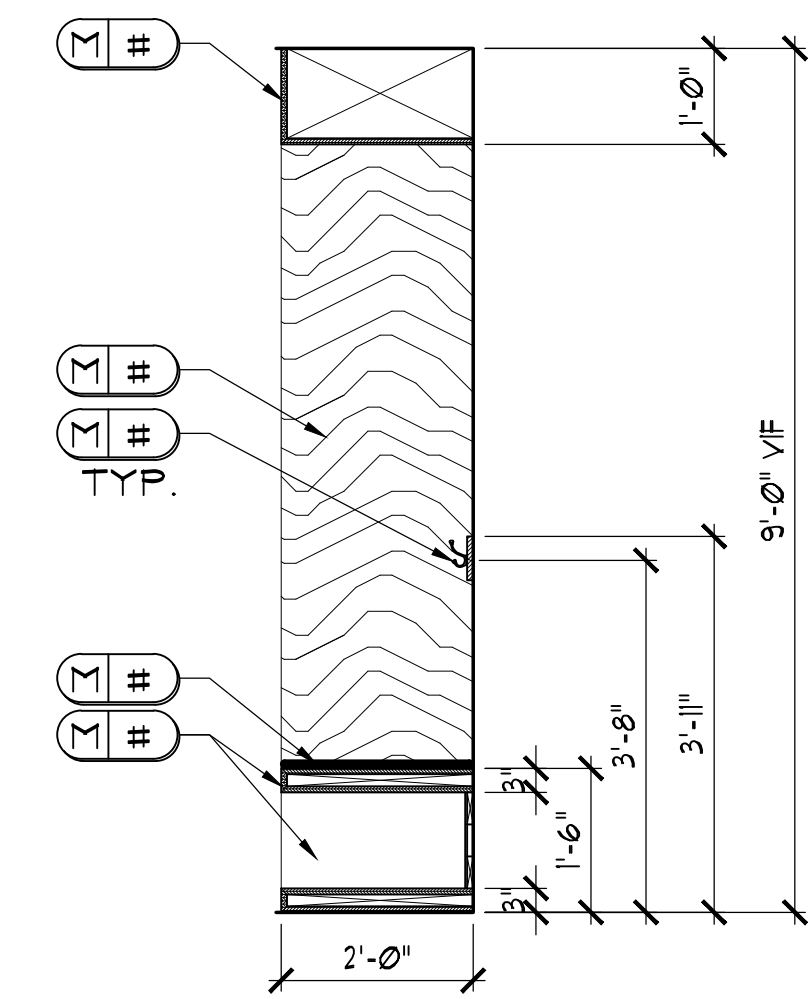


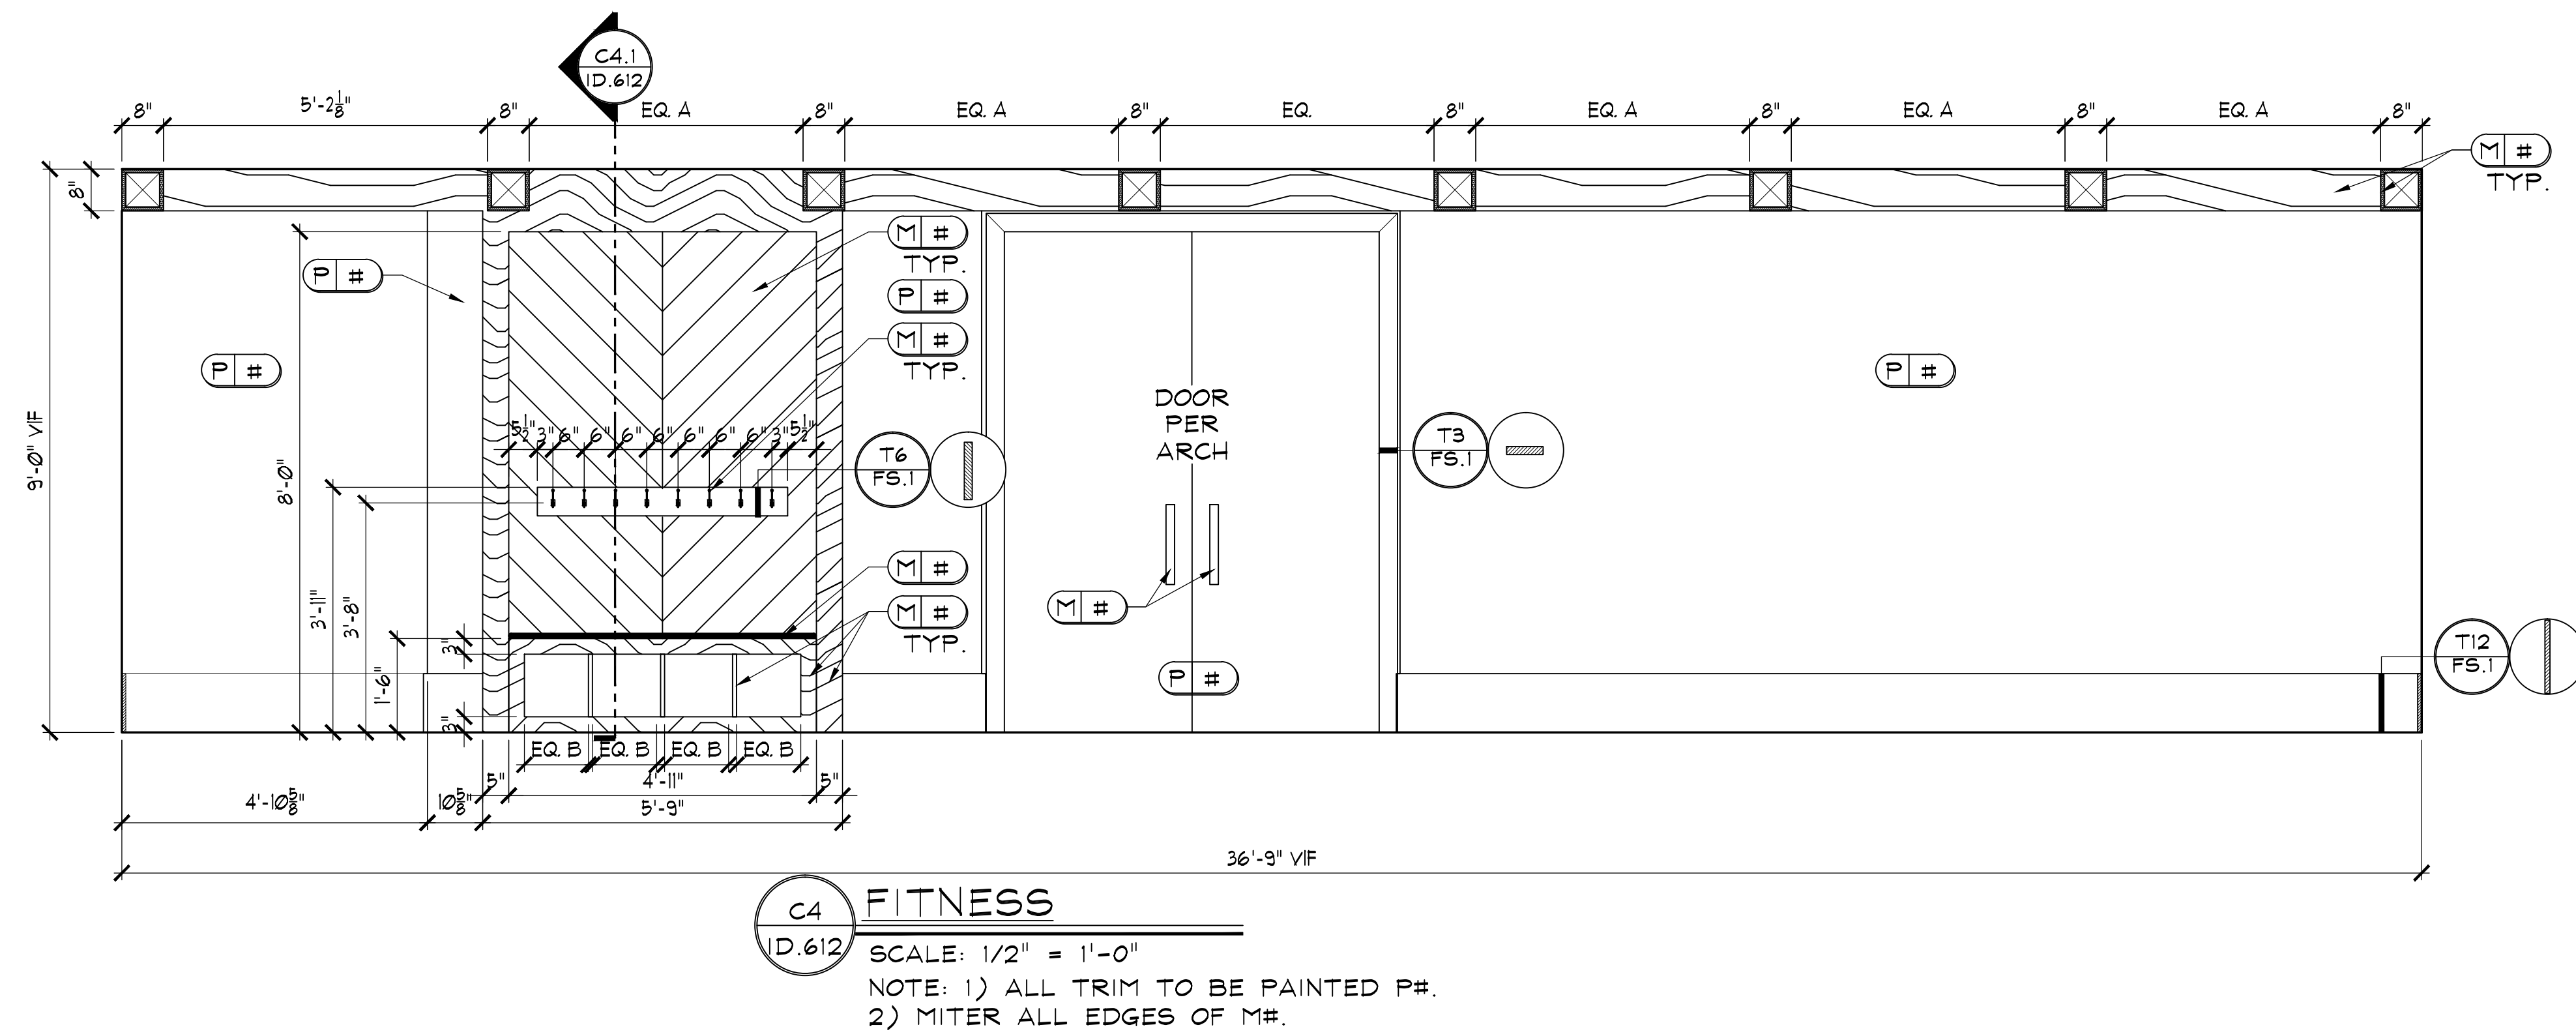

C4.1 SECTION
1D.612 SCALE: 1/2" = 1'-0"