


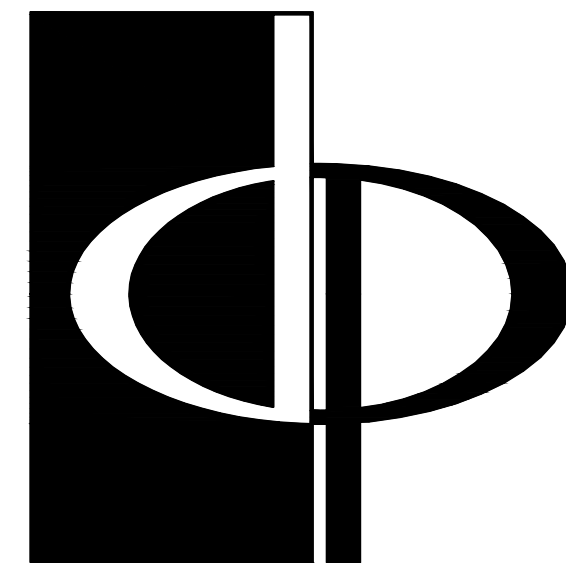

**THE PRESTON
PARTNERSHIP, LLC**
A MULTI-DISCIPLINARY DESIGN FIRM

SOUTH TERRACES
115 PERIMETER CENTER PLACE, SUITE 950
ATLANTA, GEORGIA 30346
TELEPHONE: 770.396.7248
FAX: 770.396.2945
WWW.THEPRESTONPARTNERSHIP.COM

CONSULTANT
DEI
DESIGN
ENVIRONMENTS
INC.

SEAL _____

PROJECT _____

**CIRCLE 75
PHASE II**

CIRCLE 75
COBB COUNTY, GA 30339

FOR _____

**ATLANTIC REALTY
PARTNERS**

3438 PEACHTREE ROAD
SUITE 1425
ATLANTA, GA 30326

△ ISSUE _____ DATE _____
XXXXXXXX 00.00.00
XXXXXXXX 00.00.00

DATE _____ 07.20.16

JOB NUMBER _____ 15303

DRAWN BY _____ KD, MS

CHECKED BY _____ MG

DEI JOB # _____

15303


SHEET TITLE _____

INTERIOR ELEVATIONS &
DETAILS


SHEET NUMBER _____

ID.614


COMMENTS _____

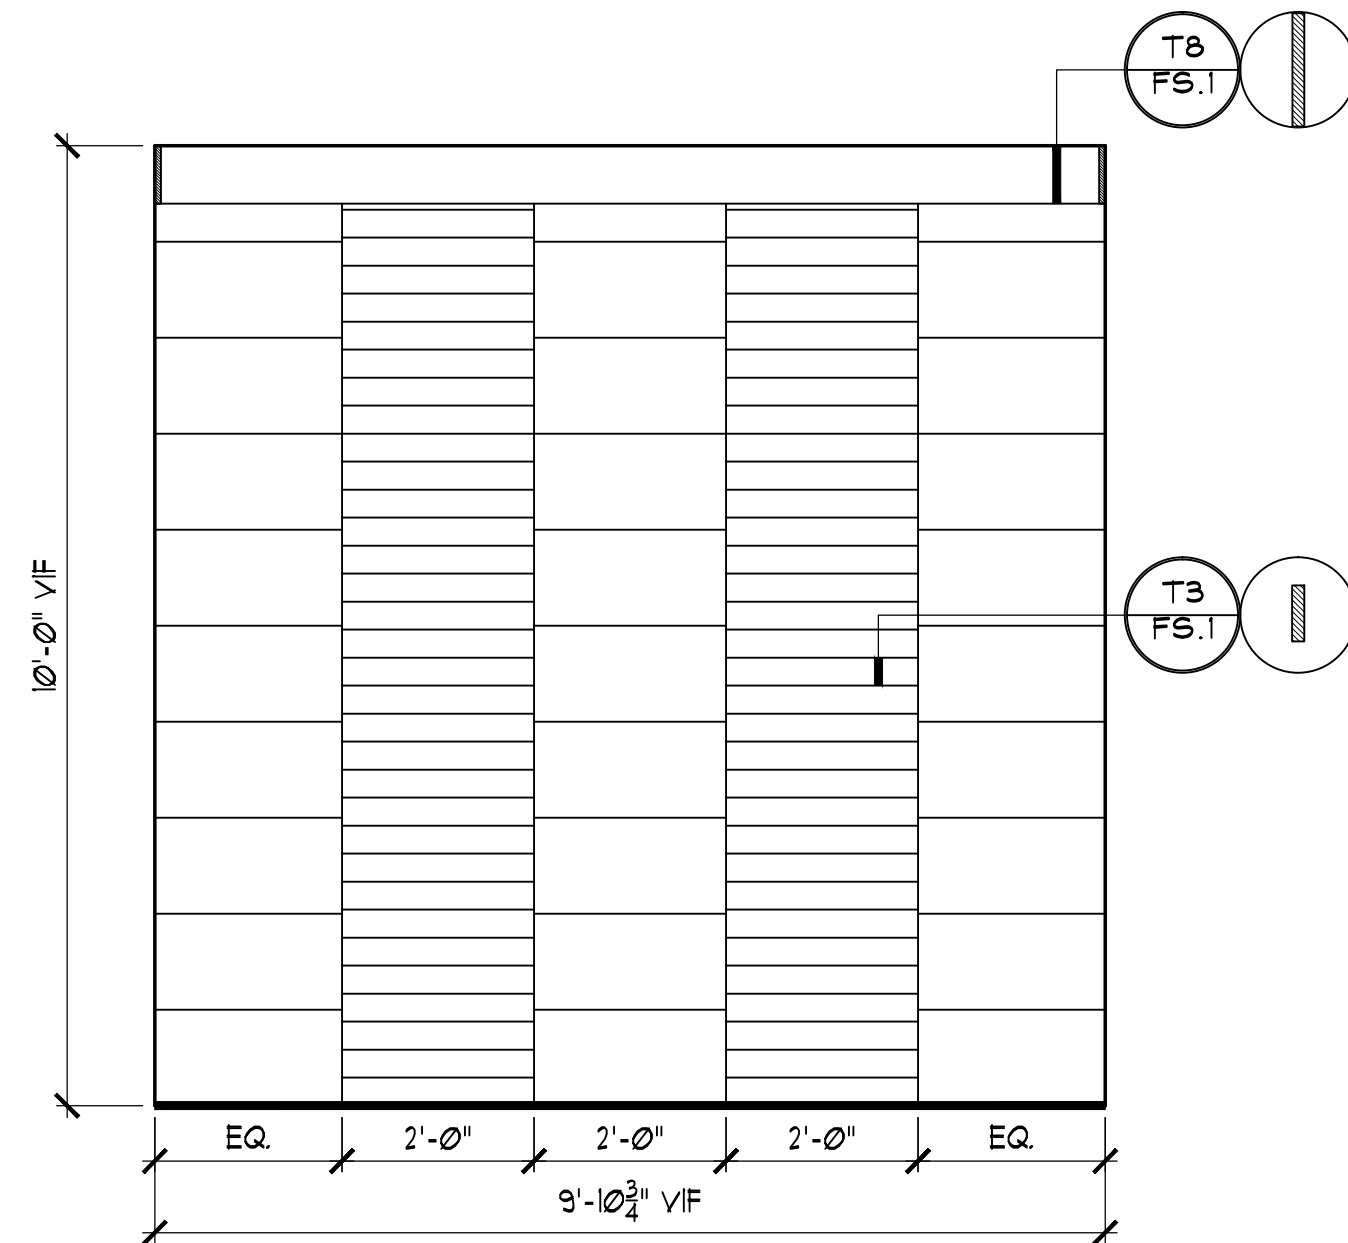


D1 UNISEX RESTROOM 1
ID.614 SCALE: 1/2" = 1'-0"
NOTE: 1) ALL TRIM TO BE PAINTED P#.
2) WALL TO BE SMOOTH FINISH.

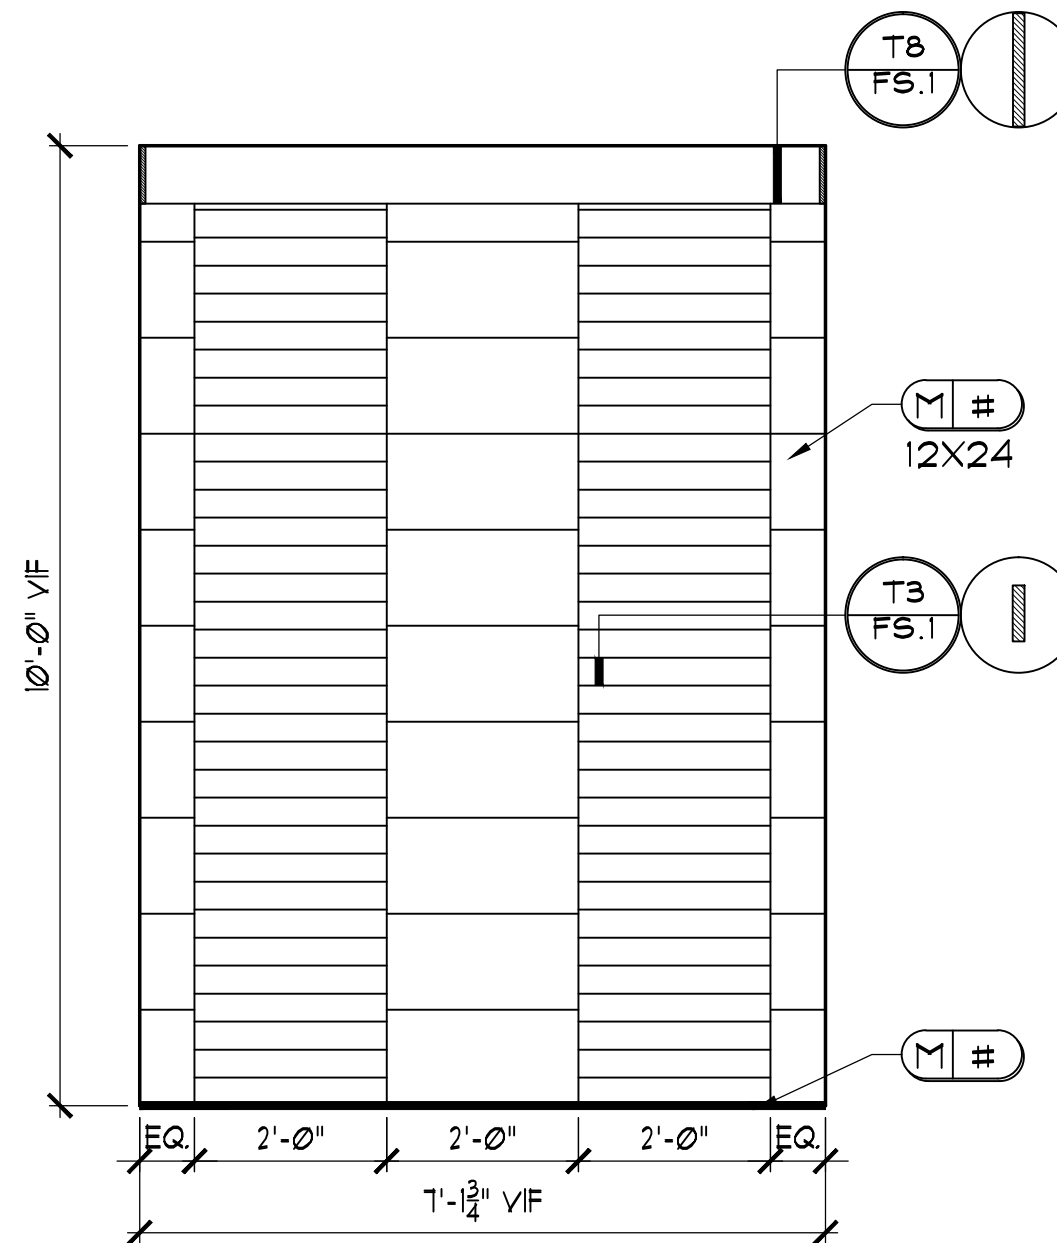


D2 UNISEX RESTROOM 1
ID.614 SCALE: 1/2" = 1'-0"
NOTE: 1) ALL TRIM TO BE PAINTED P#.
2) WALL TO BE SMOOTH FINISH.

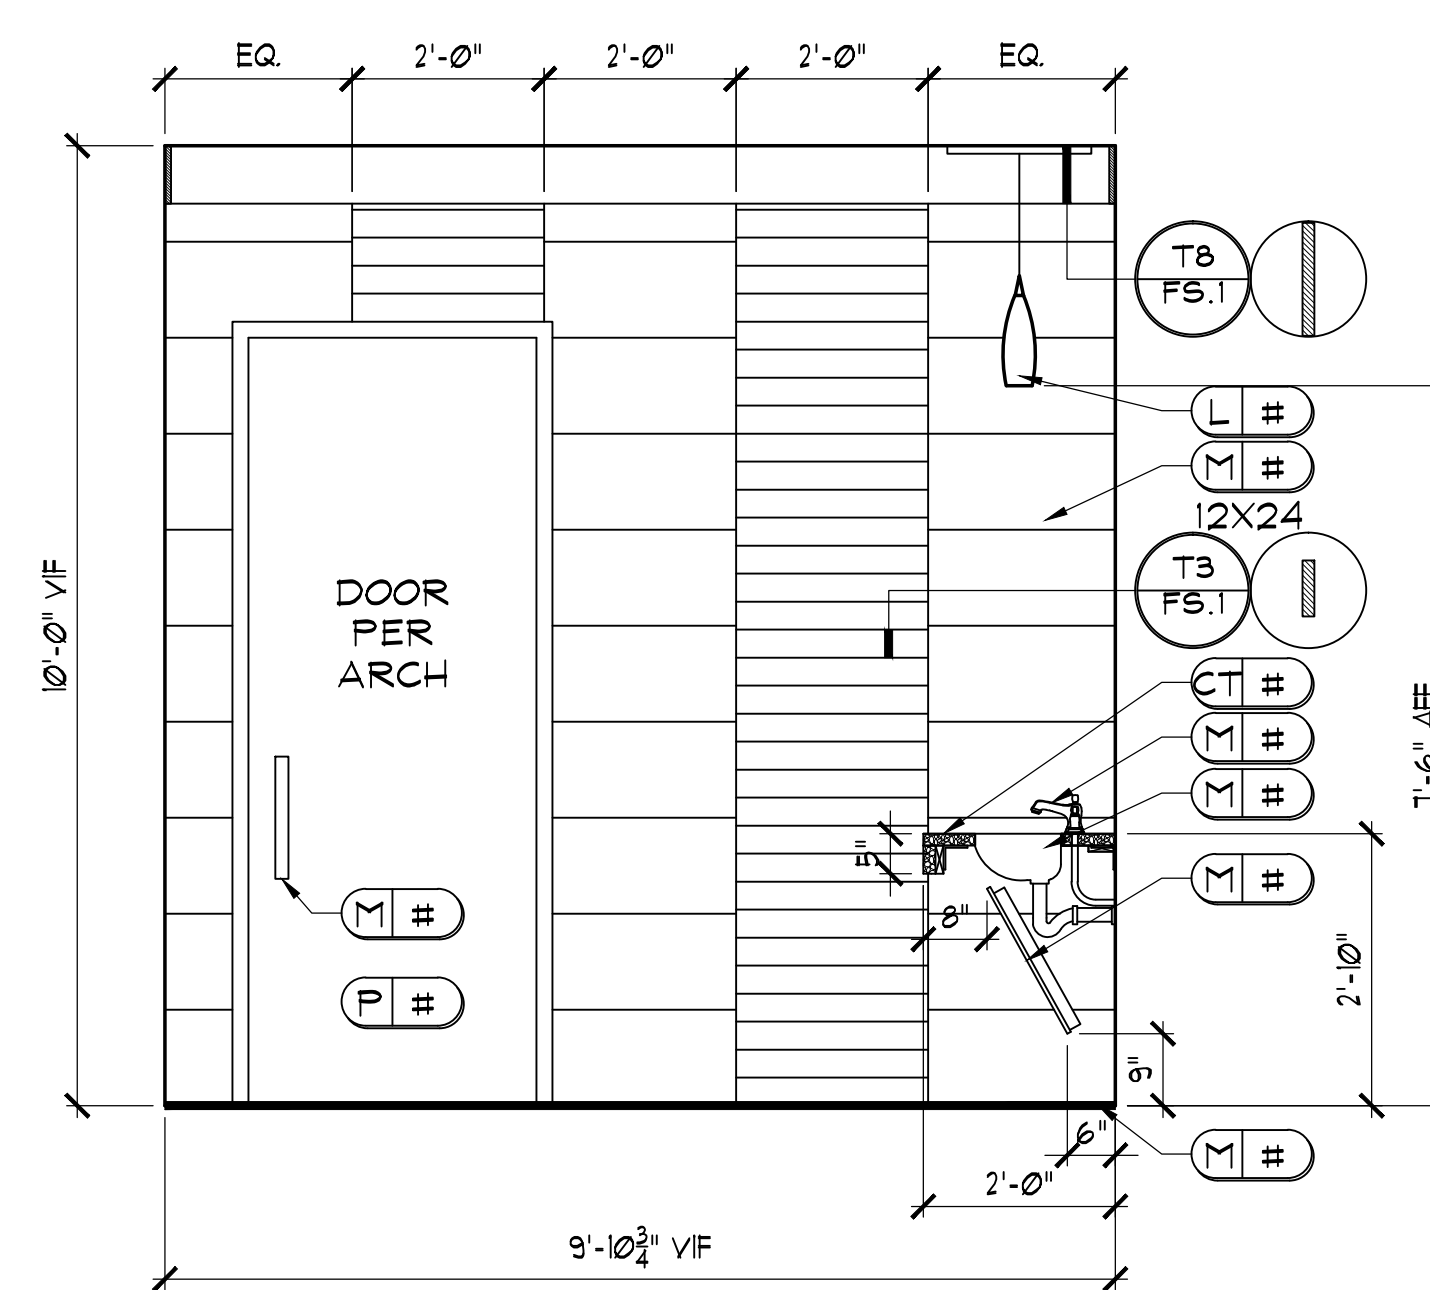


D3 UNISEX RESTROOM 1
ID.614 SCALE: 1/2" = 1'-0"
NOTE: 1) ALL TRIM TO BE PAINTED P#.
2) WALL TO BE SMOOTH FINISH.
3) REFER TO ID.200 FOR LIGHTING
LOCATIONS.

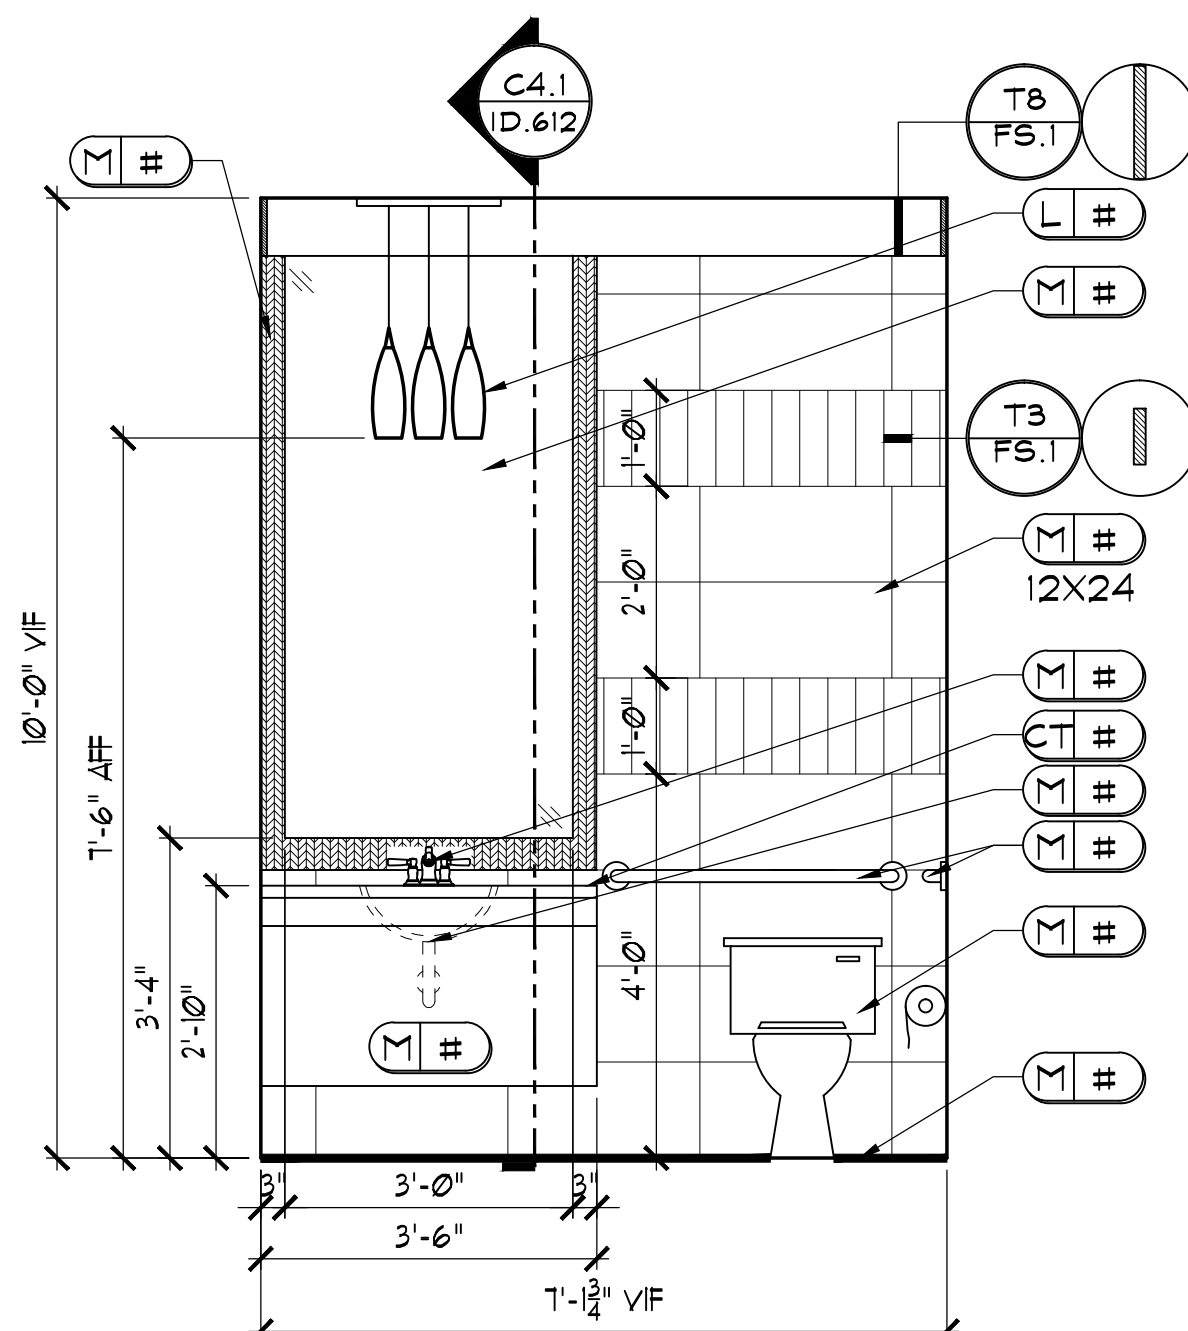

D4 UNISEX RESTROOM 1
ID.614 SCALE: 1/2" = 1'-0"
NOTE: 1) ALL TRIM TO BE PAINTED P#.
2) WALL TO BE SMOOTH FINISH.
3) REFER TO ID.200 FOR LIGHTING
LOCATIONS.

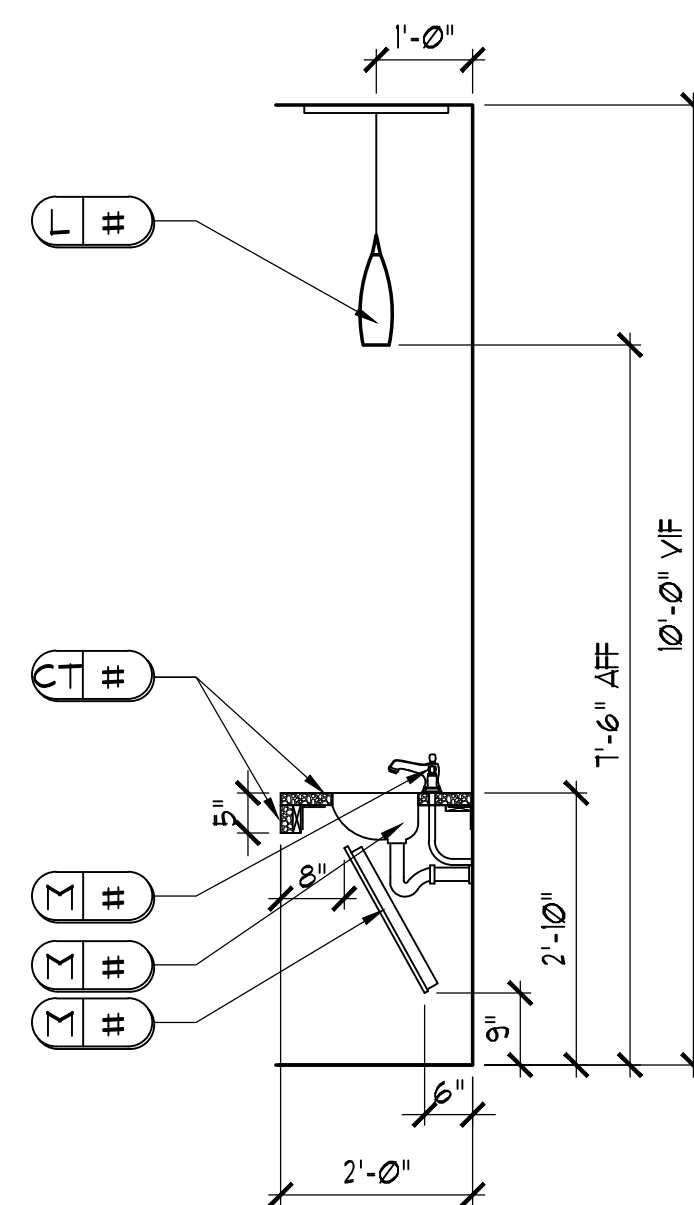

D4.1 SECTION
ID.614 SCALE: 1/2" = 1'-0"

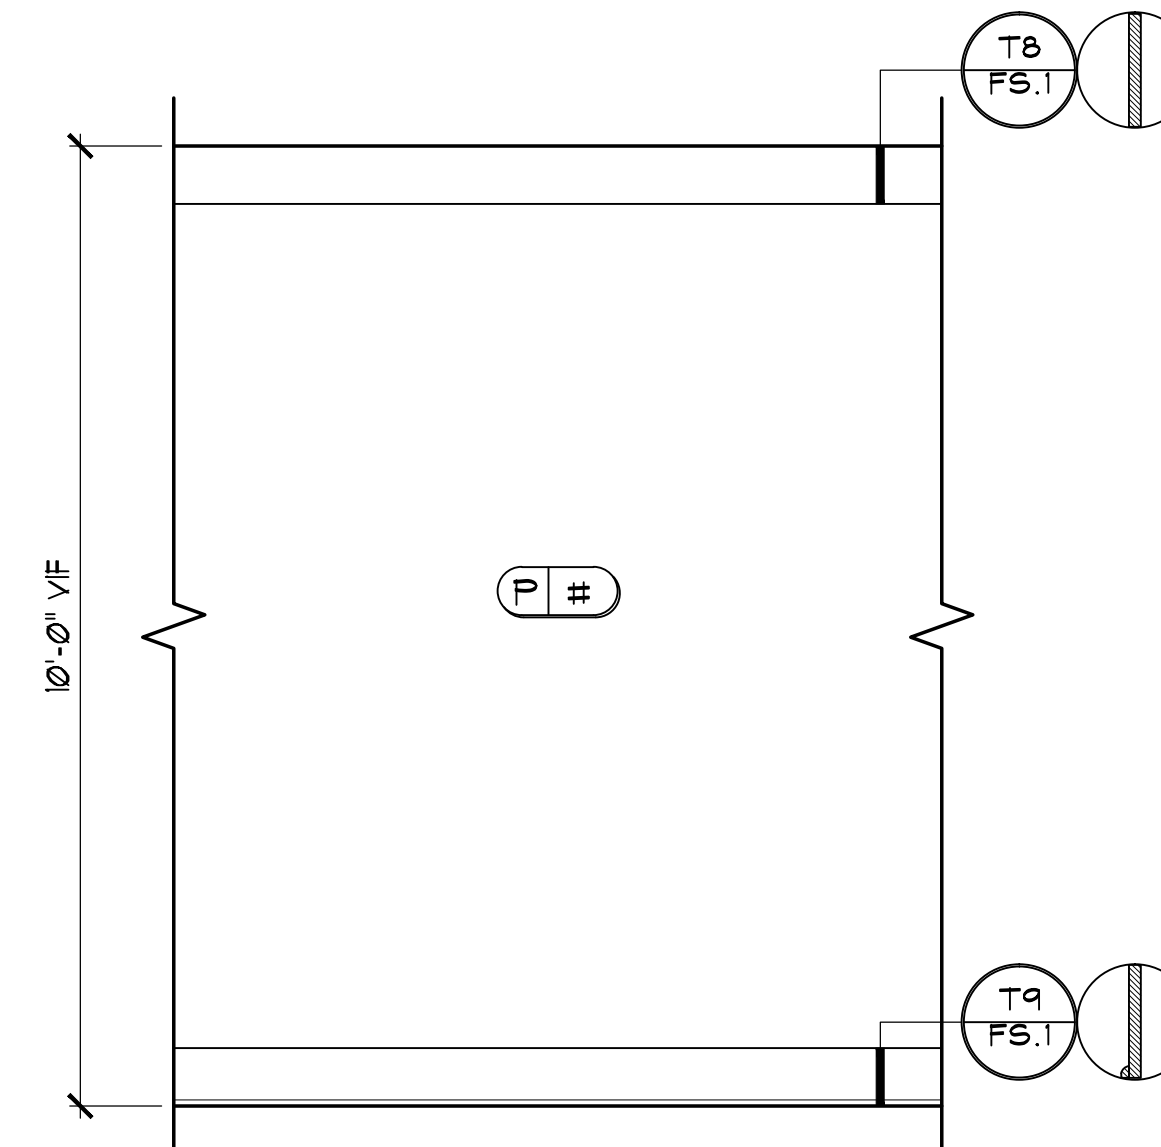

E1 MAILROOM/ PACKAGE TYP.
ID.614 SCALE: 1/2" = 1'-0"
NOTE: ALL TRIM TO BE PAINTED P#.