


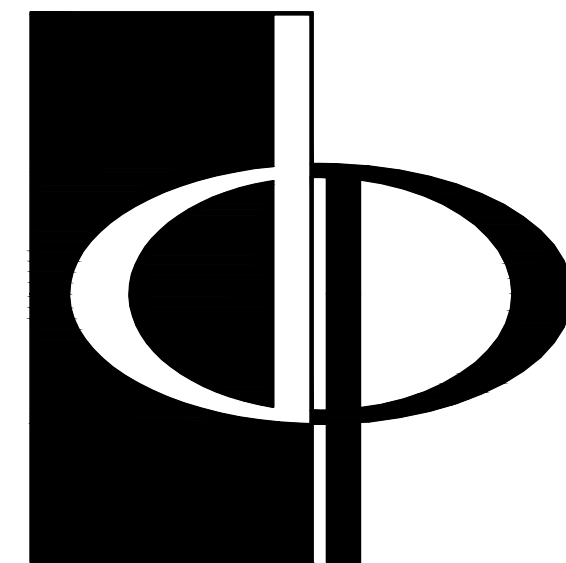

**THE PRESTON
PARTNERSHIP, LLC**
A MULTI-DISCIPLINARY DESIGN FIRM

SOUTH TERRACES
115 PERIMETER CENTER PLACE, SUITE 950
ATLANTA, GEORGIA 30346
TELEPHONE: 770.396.7248
FAX: 770.396.2945

WWW.THEPRESTONPARTNERSHIP.COM

CONSULTANT
DEi
DESIGN
ENVIRONMENTS
INC.

SEAL _____

PROJECT
**CIRCLE 75
PHASE II**

CIRCLE 75
COBB COUNTY, GA 30339

FOR _____

**ATLANTIC REALTY
PARTNERS**

3438 PEACHTREE ROAD
SUITE 1425
ATLANTA, GA 30326

△ ISSUE _____ DATE _____
XXXXXXXX 00.00.00
XXXXXXXX 00.00.00

DATE 07.20.16

JOB NUMBER 15303

DRAWN BY KD, MS

CHECKED BY MG

DEI JOB #

15303


SHEET TITLE

INTERIOR ELEVATIONS &
DETAILS


SHEET NUMBER

ID.622


COMMENTS

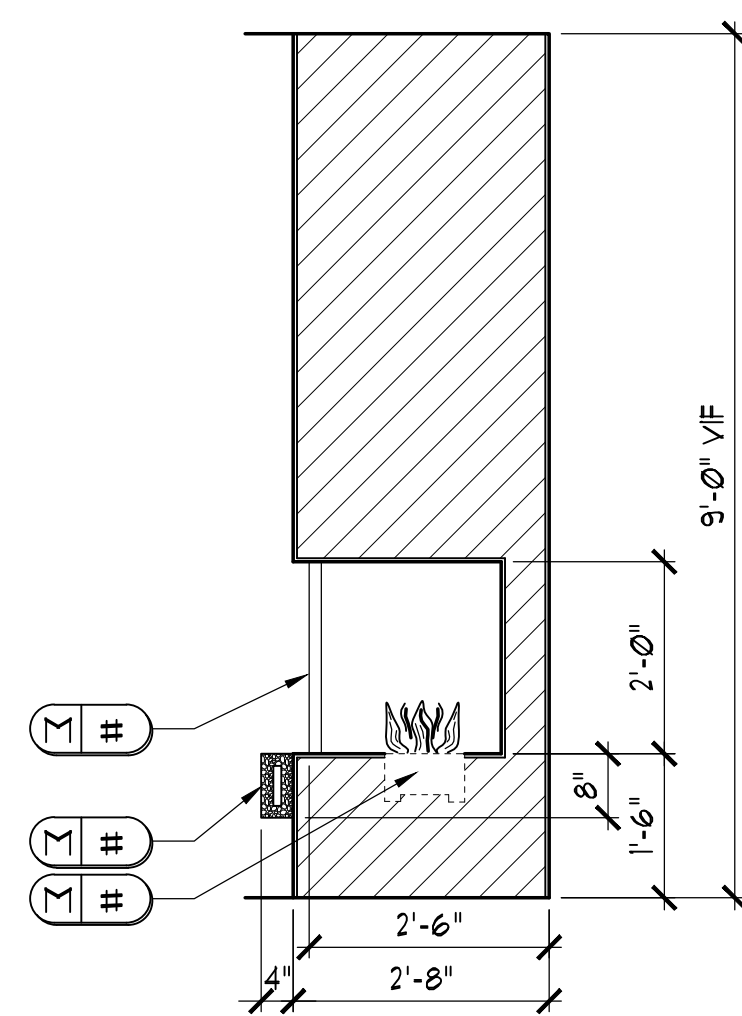


L12.1 SECTION
D.622 SCALE: 1/2" = 1'-0"

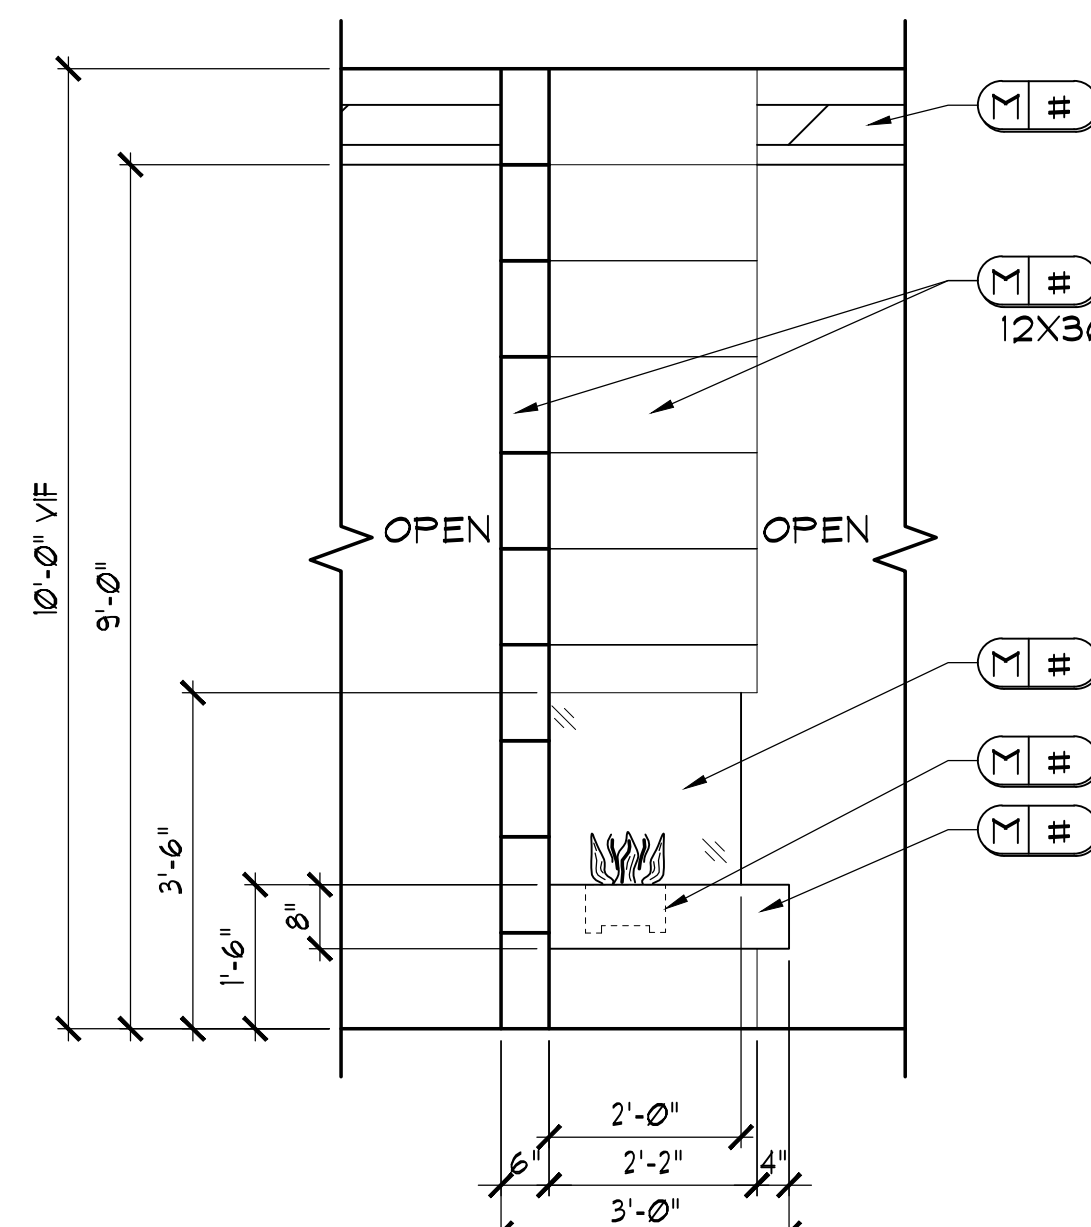


L13 CLUBROOM
D.622 SCALE: 1/2" = 1'-0"

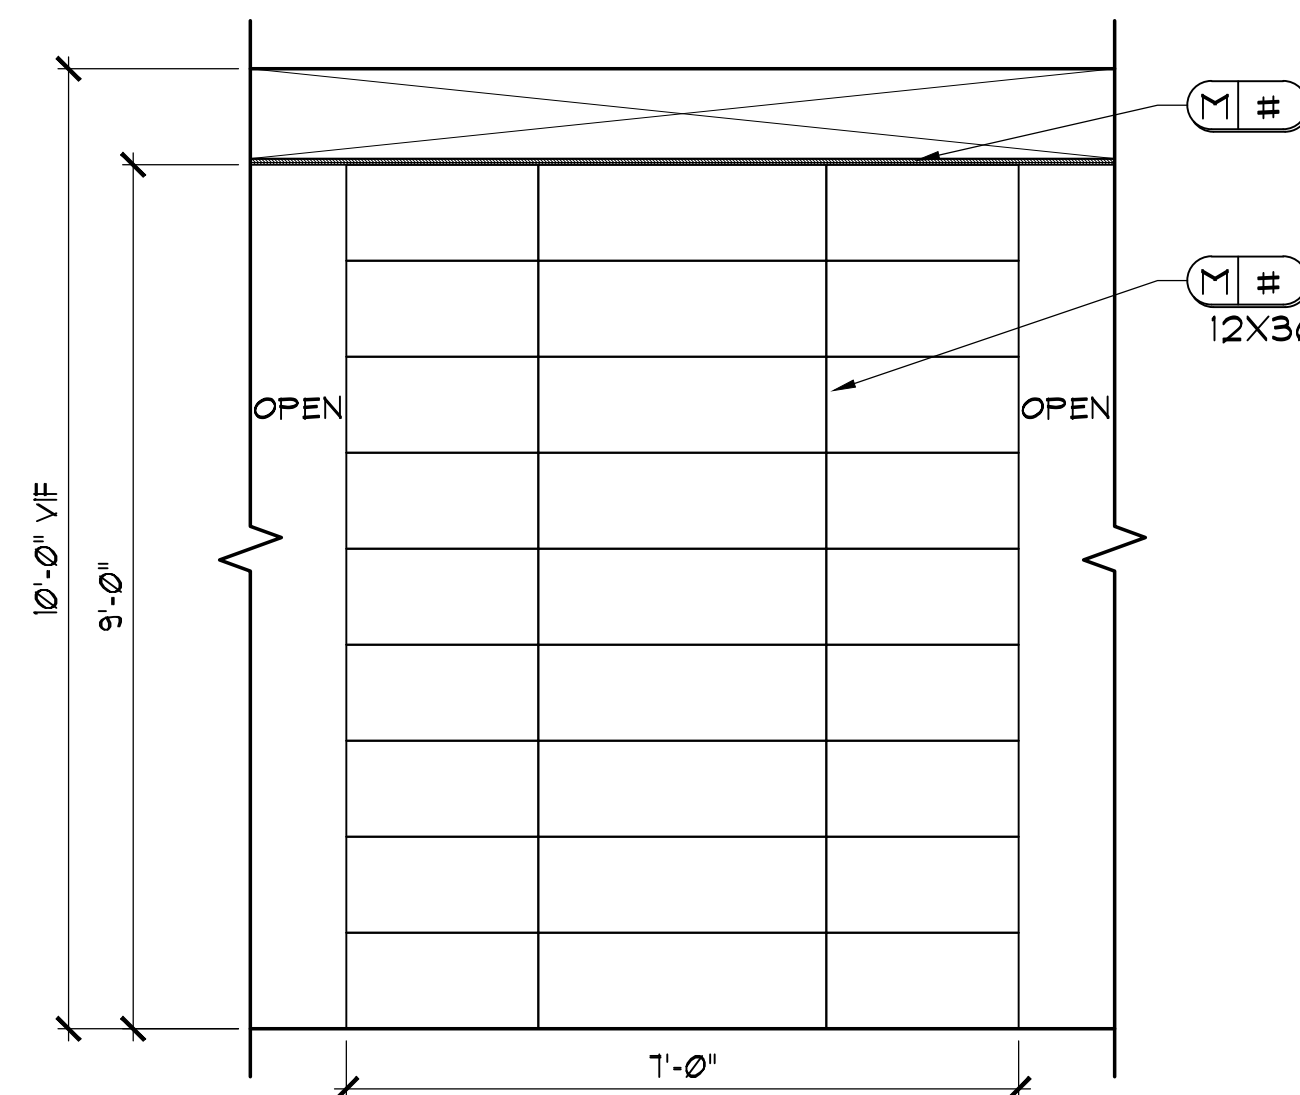


L14 CLUBROOM
D.622 SCALE: 1/2" = 1'-0"

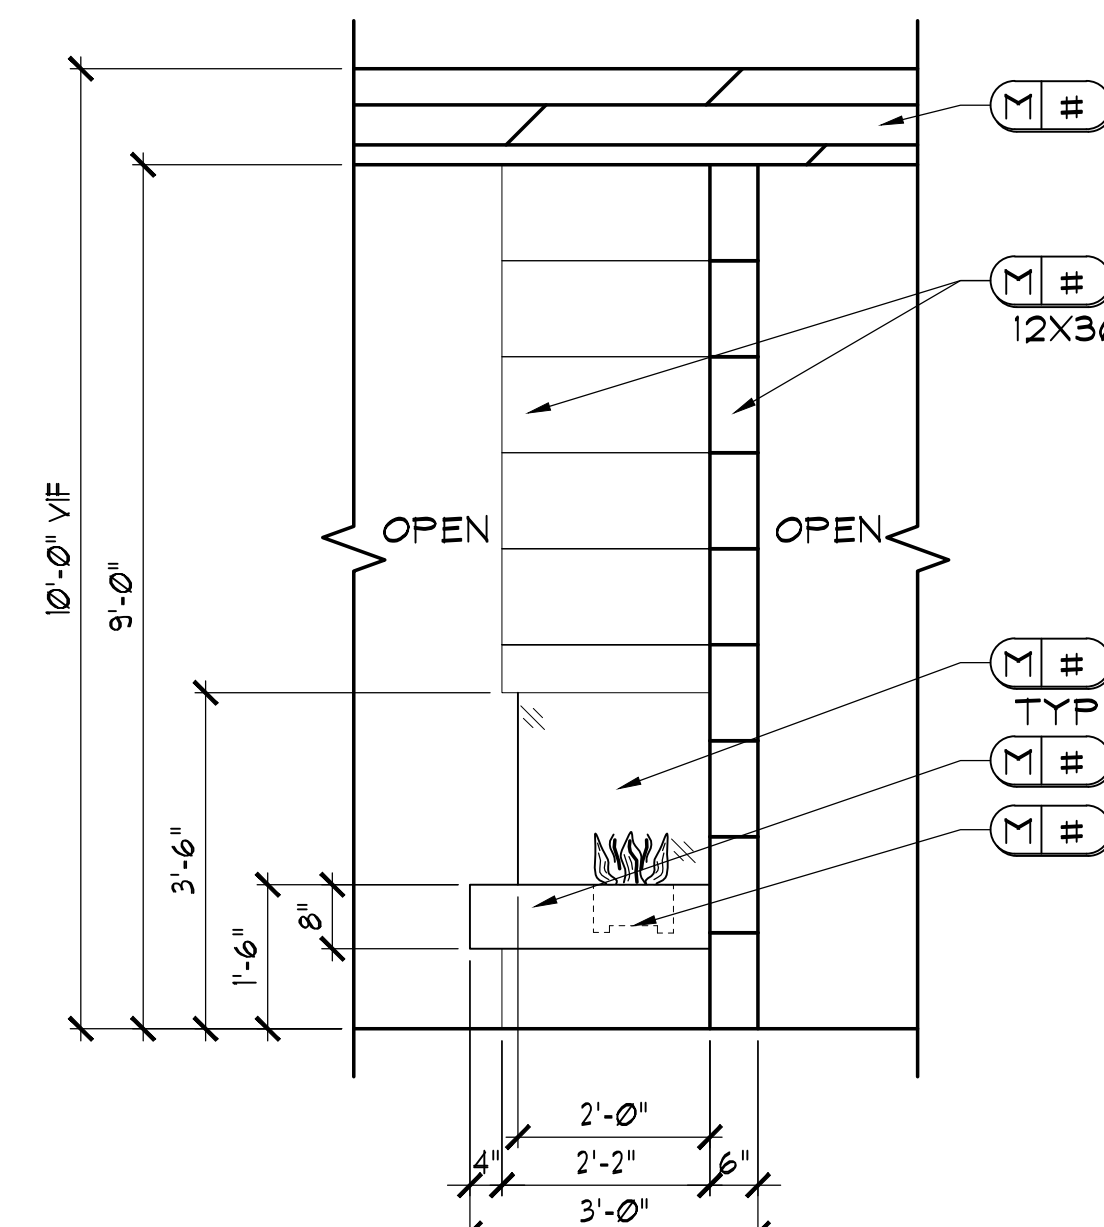


L15 CLUBROOM
D.622 SCALE: 1/2" = 1'-0"

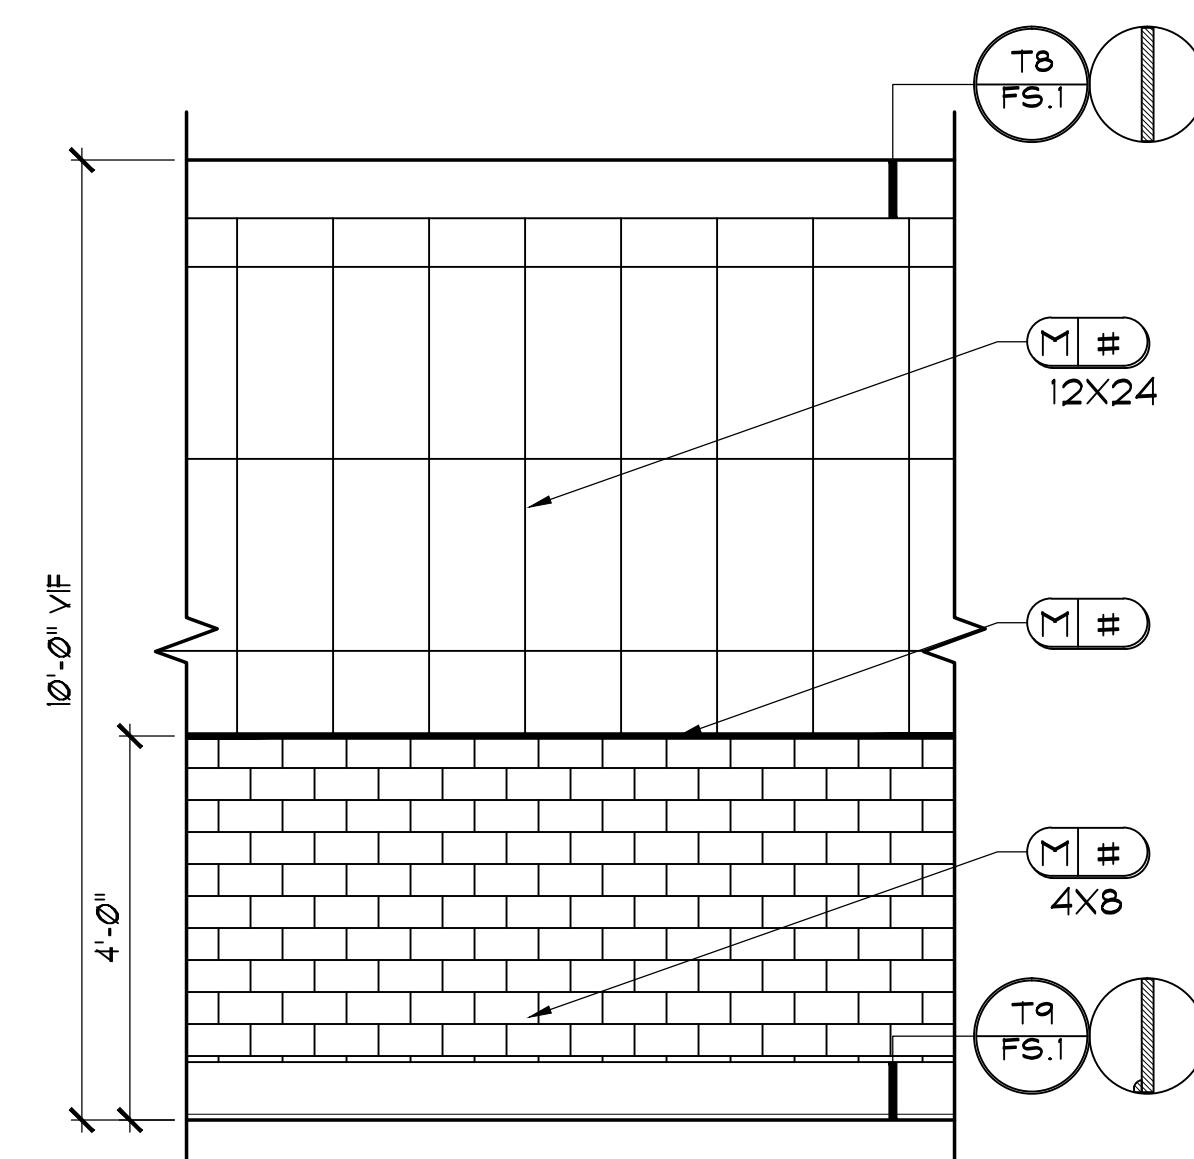


M1 WOMEN'S RM TYP.
D.622 SCALE: 1/2" = 1'-0"
NOTE: ALL TRIM TO BE
PAINTED P#.

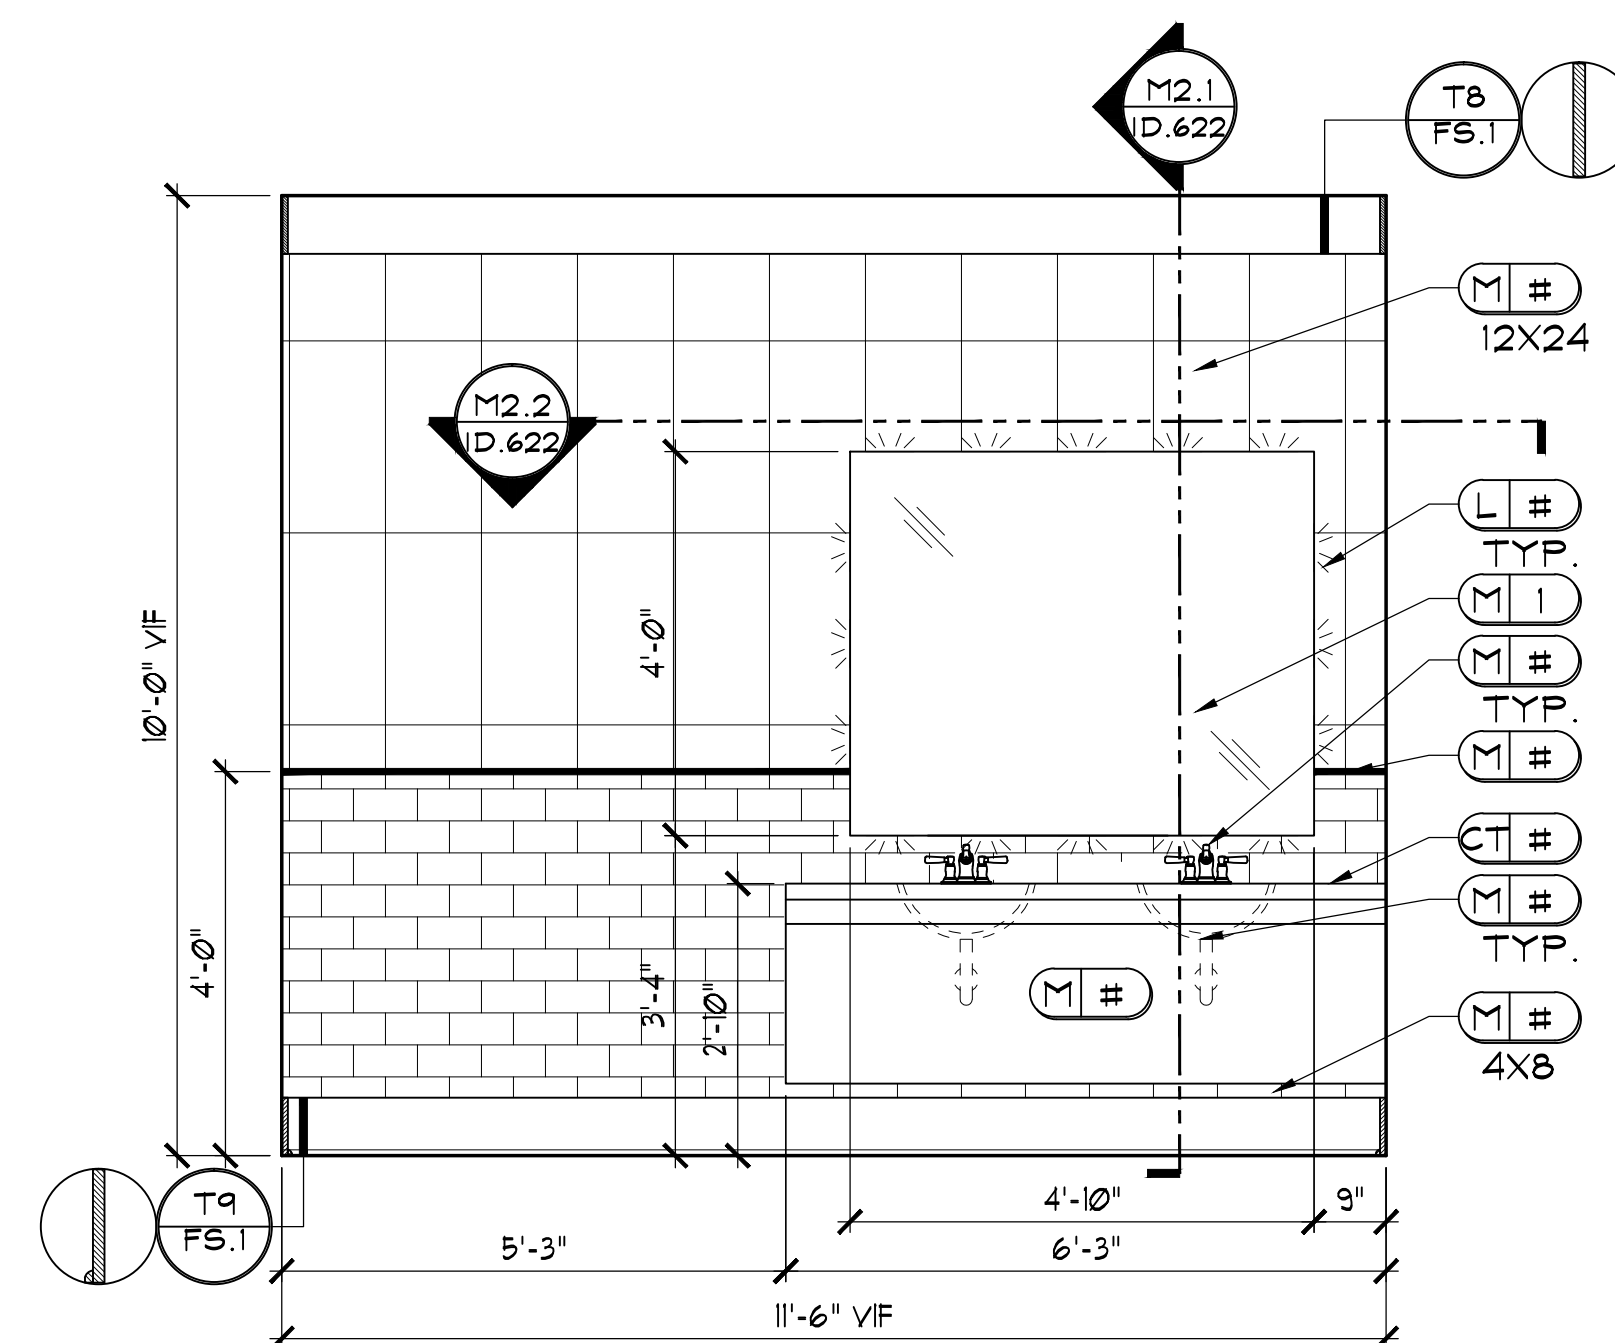

M2 WOMEN'S RM
D.622 SCALE: 1/2" = 1'-0"
NOTE: 1) ALL TRIM TO BE
PAINTED P#.
2) REFER TO ID.201 FOR
LIGHTING LOCATIONS.

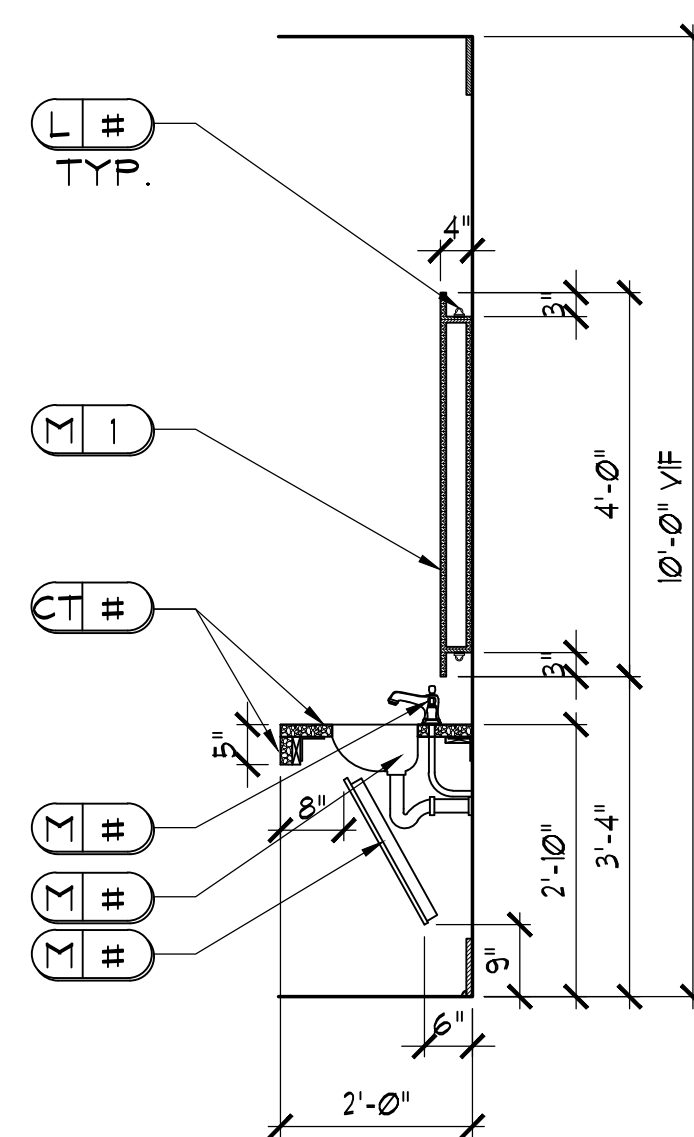

M2.1 SECTION
D.622 SCALE: 1/2" = 1'-0"

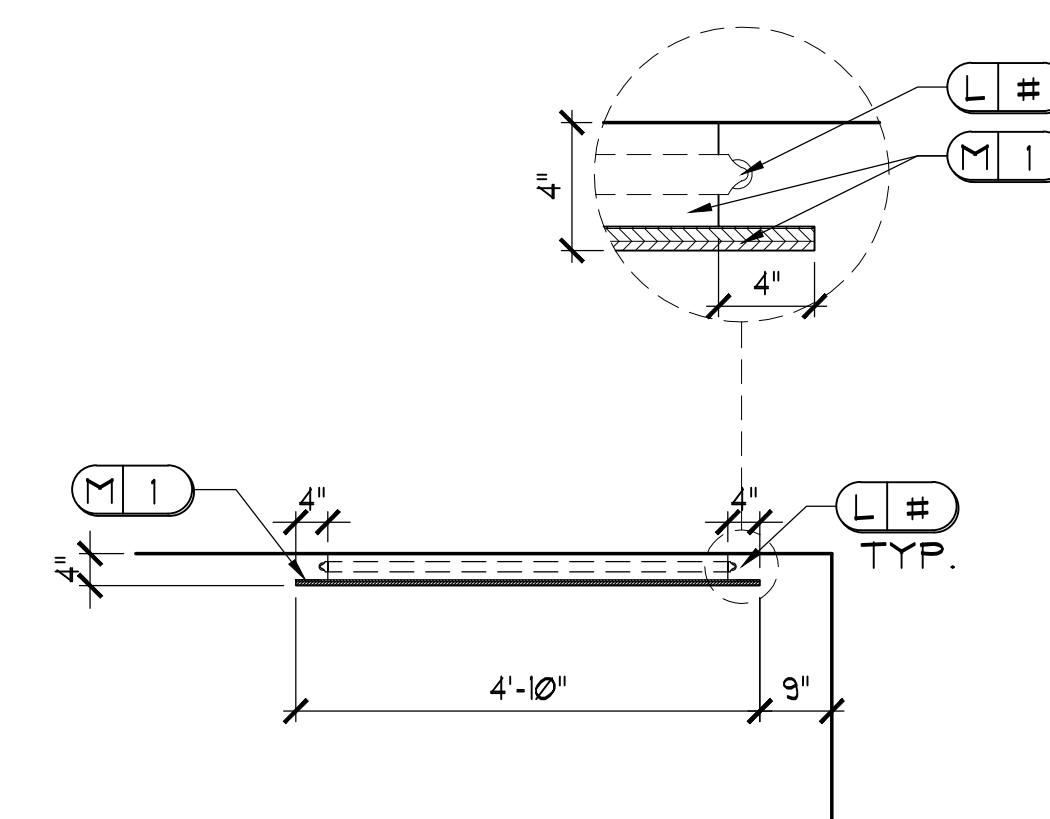

M2.2 SECTION
D.622 SCALE: 1/2" = 1'-0"