

Construction Documents

Reserve at the Ballpark Phase II


Cobb County, Georgia

A Residential Development by Atlantic Realty Partners

27 January 2016 Revised 29 February 2016

SHEET INDEX:

- L-01 Overall Site Landscape Plan
- L-02 Pool Area & Entry Landscape Plan
- L-03 Courtyard A Landscape Plan
- L-04 Courtyard A Landscape Plan
- L-05 Site Landscape Plan
- L-06 Courtyard B Landscape Plan
- L-07 Landscape Specifications & Plant List
- L-08 Planting Details

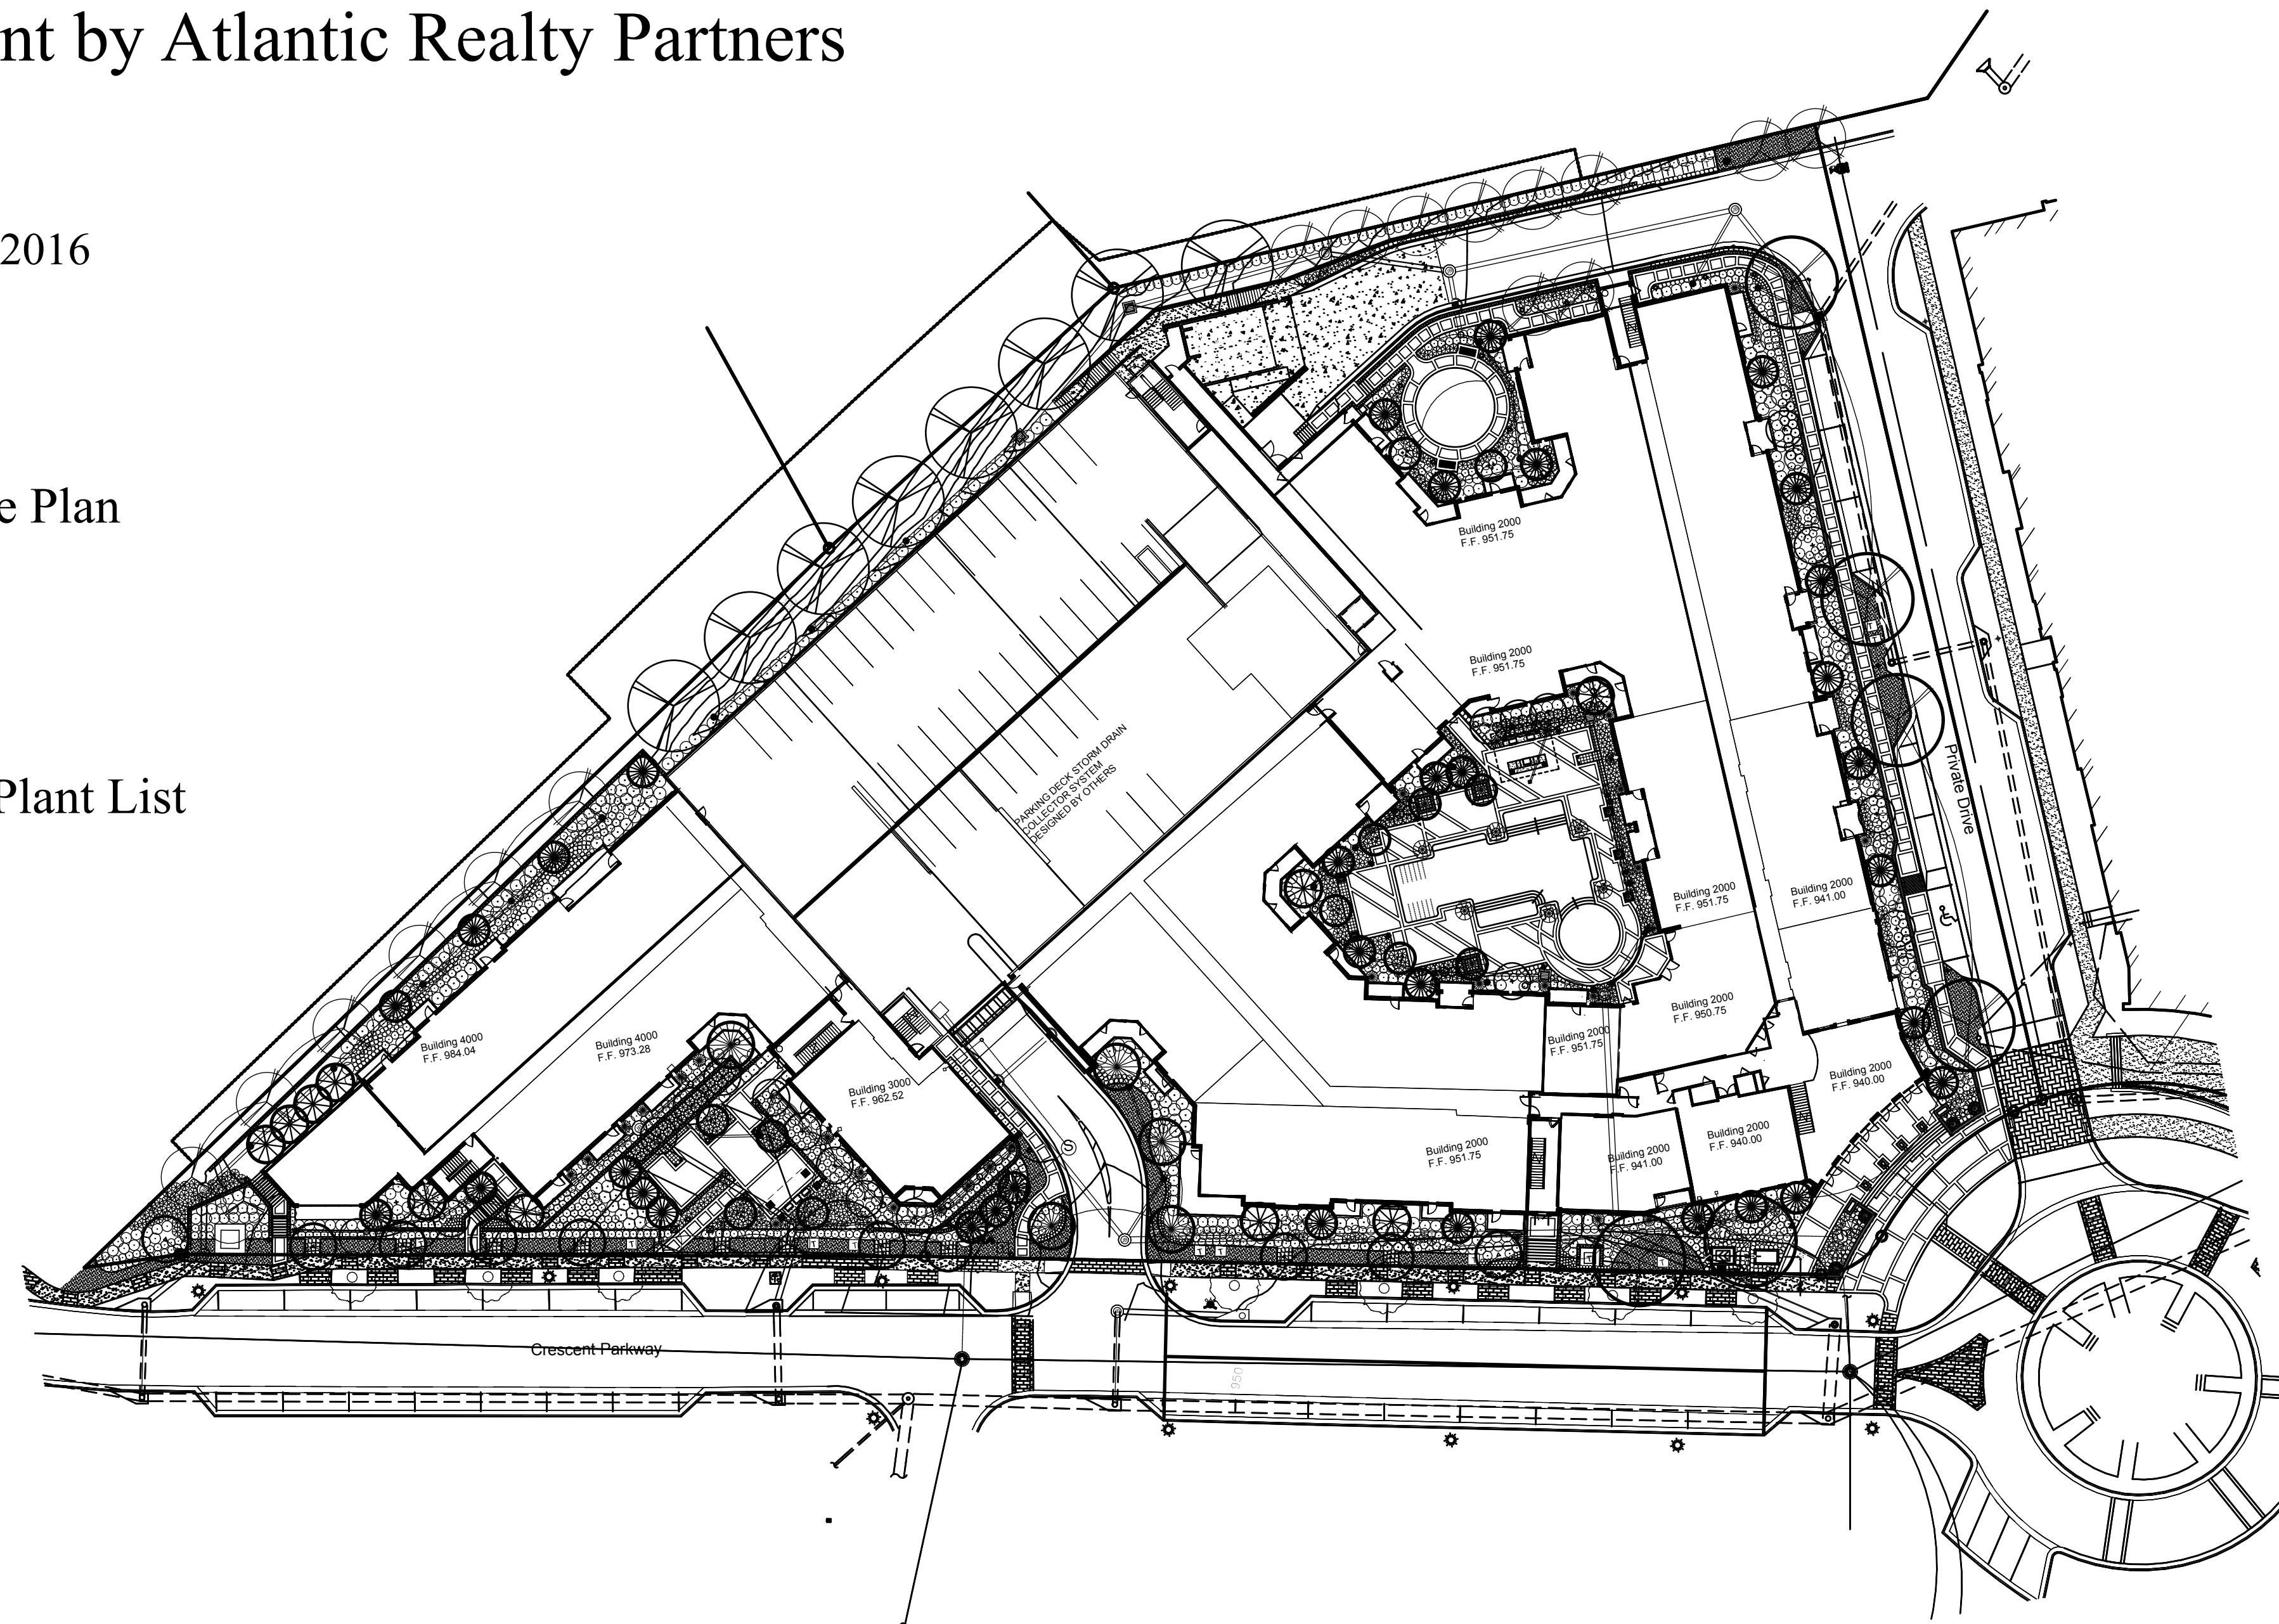

Site Plan



Planning • Architecture
Landscape Architecture

SGN+A, Inc.
315 West Ponce de Leon Avenue
Suite 755
Decatur, Georgia 30030
Tel: 404.373.7370
Fax: 404.373.7372
www.sgnplusa.com