

THE PRESTON
PARTNERSHIP, LLC
A MULTI-DISCIPLINARY DESIGN FIRM

SOUTH TERRACES
115 PERIMETER CENTER PLACE, SUITE 950
ATLANTA, GEORGIA 30346
TELEPHONE: 770 396 7248
FAX: 770 396 2945

WWW.THEPRESTONPARTNERSHIP.COM
CONSULTANT

PHILLIPS GRADICK
ENGINEERING, P.C.
500 Super Mile Rd.
Bldg. A Suite 101
Atlanta, Georgia 30350

PHIL = 215045
(770) 650-9001 (T)
(770) 662-2410 (F)

PHILLIPS GRADICK
ENGINEERING, P.C.
500 Super Mile Rd.
Bldg. A Suite 101
Atlanta, Georgia 30350

PHIL = 215045
(770) 650-9001 (T)
(770) 662-2410 (F)

This drawing, or any portion thereof, is not to be reproduced or used in any manner without the express written permission of Phillips Gradick Engineering, P.C. The drawing is prepared and presented under contract 121 of the U.S. Copyright Act 1976. The permission to reproduce is not to be used for design and construction purposes. Consultation with the owner is required for any changes without the express written permission of Phillips Gradick Engineering, P.C. is prohibited.

SEAL



05/03/2017
PROJECT

REVEL AT THE
BALLPARK
PHASE II
2885 CRESCENT PKWY
SMYRNA, GA 30080

FOR



ATLANTIC REALTY
PARTNERS

3438 PEACHTREE ROAD
SUITE 1425
ATLANTA, GA 30326

ISSUES & REVISIONS DATE

CONCEPTUAL DESIGN	8/21/15
50% PROGRESS SET	09/28/15
GMP PRICING SET	10/14/15
FOUNDATION PACKAGE	12/07/15
GMP PACKAGE	04/03/17
PERMIT SET	05/22/17

DATE 05/22/2017

JOB NUMBER 1493101

DRAWN BY WJMJ

CHECKED BY CDF

SHEET TITLE

BUILDING 3000 PLAN -

PROJECT LEVEL 2


SHEET NUMBER

P1-31

COMMENTS

30X42 © 2017 The Preston Partnership, LLC

- NOTES:
1. SEE SHEETS P0-01, P0-02 AND P0-03 FOR GENERAL NOTES, SCHEDULES AND DETAILS.
 2. SEE P-30X SERIES FOR UNIT PLAN WASTE, VENT AND WATER PIPING.

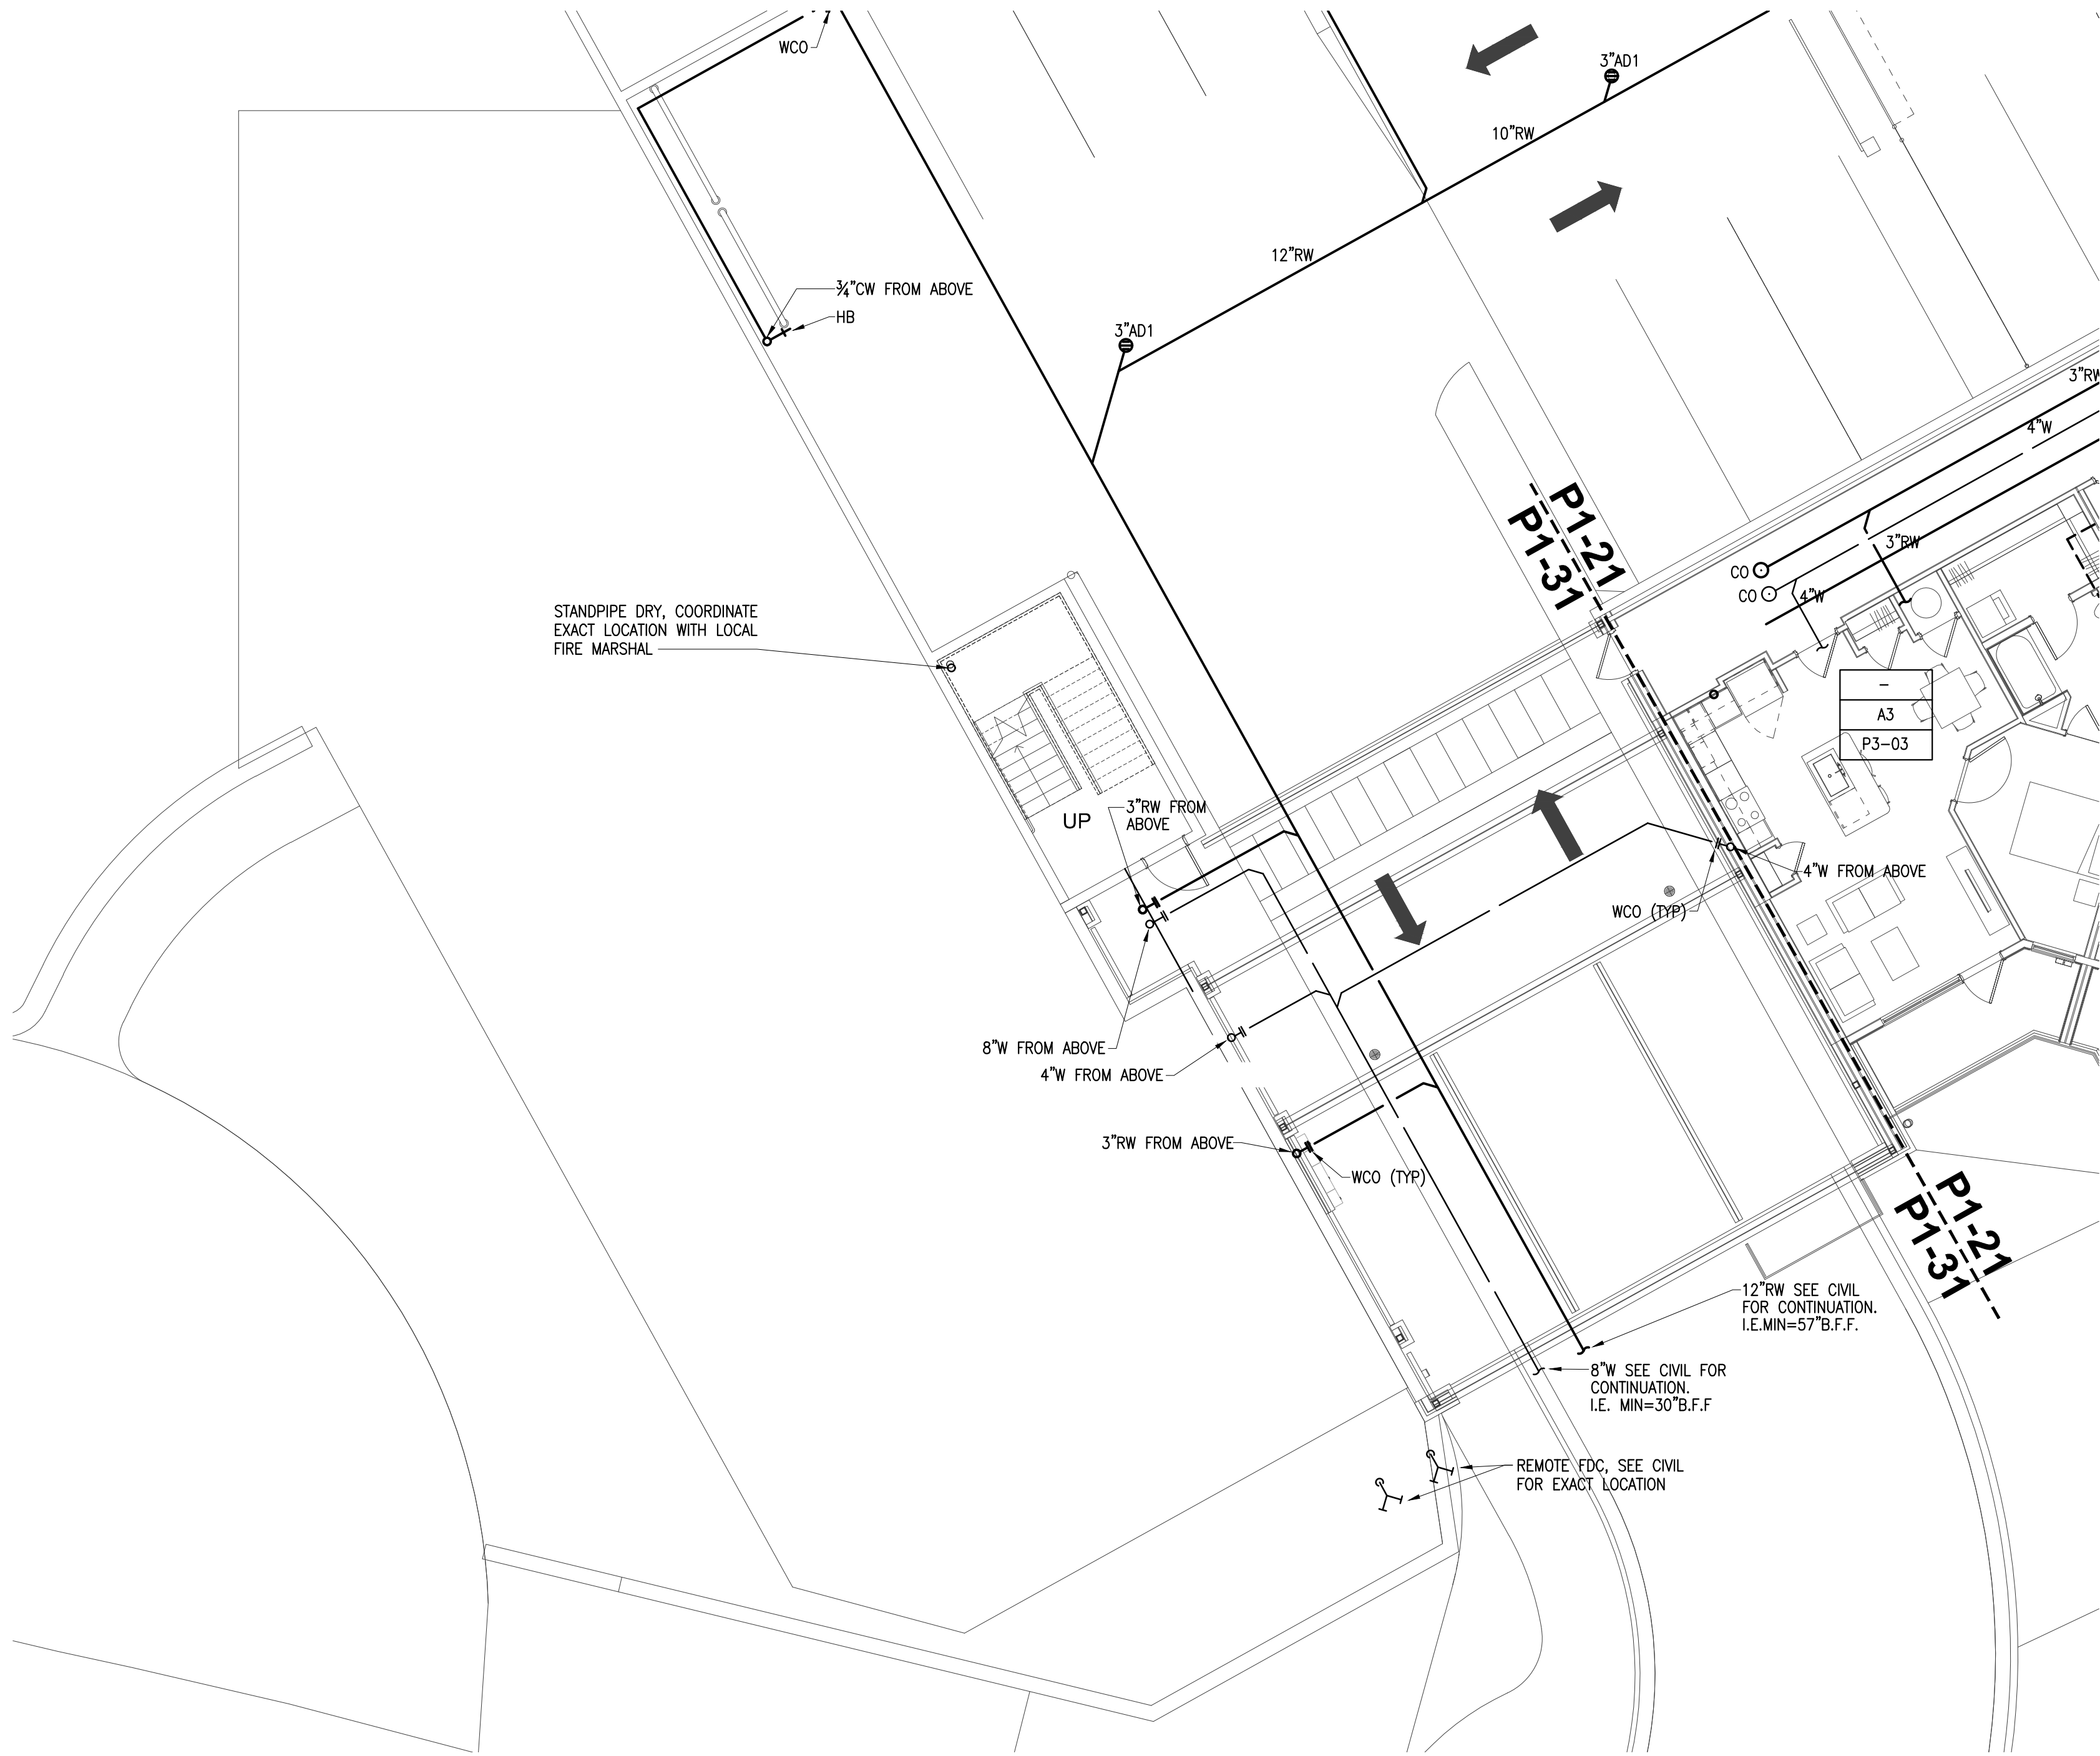

1 BUILDING 3000 PROJECT LEVEL 2 DRIVE UNDER
SCALE: 1/8" = 1'-0"

KEY PLAN

