




SOUTH TERRACES  
5 PERIMETER CENTER PLACE, SUITE 950  
ATLANTA, GEORGIA 30346  
TELEPHONE: 770 396 7248  
FAX: 770 396 2945

WWW.THEPRESTONPARTNERSHIP.COM  
CONSULTANT

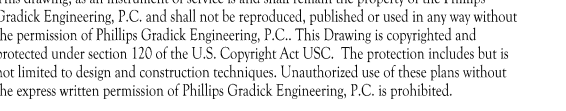

REAL \_\_\_\_\_



PROJECT \_\_\_\_\_

## REVEL AT THE BALLPARK PHASE II

885 CRESCENT PKWY  
SMYRNA, GA 30080

OR \_\_\_\_\_



438 PEACHTREE ROAD  
SUITE 1425  
ATLANTA, GA 30326

SUES & # - REVISIONS \_\_\_\_\_ DATE \_\_\_\_\_

CONCEPTUAL DESIGN	8/21/15
50% PROGRESS SET	09/28/15
100% PRICING SET	10/14/15
FOUNDATION PACKAGE	12/07/15
50% PACKAGE	04/03/17
PERMIT SET	05/22/17

DATE 05/22/2017

08 NUMBER 1493101

RAYIN BY \_\_\_\_\_ WJM

HECKED BY \_\_\_\_\_ CDF

AMENITY PLANS -

## CLUBROOM & LEASING

SHEET NUMBER \_\_\_\_\_


**P6-01**

COMMENTS \_\_\_\_\_

© 2017 The Preston Partnership, LLC



1 CLUBROOM LEVEL TWO - PLUMBING WATER  
SCALE: 1/4" = 1'-0"

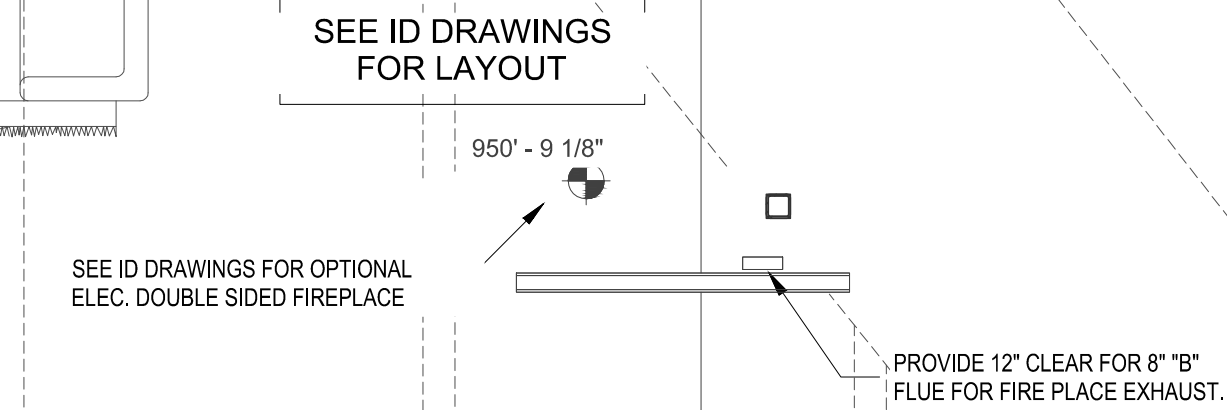

2 CLUBROOM LEVEL TWO - PLUMBING W,S&V  
SCALE: 1/4" = 1'-0"

