



17 TYPICAL SECTION AT NON-LOAD BEARING SHEAR WALL
S5-01 SCALE: 3/4" = 1'-0"


13 TYP. SLAB POUR JT'S. AT COL'S.
S5-01 SCALE: 3/4" = 1'-0"

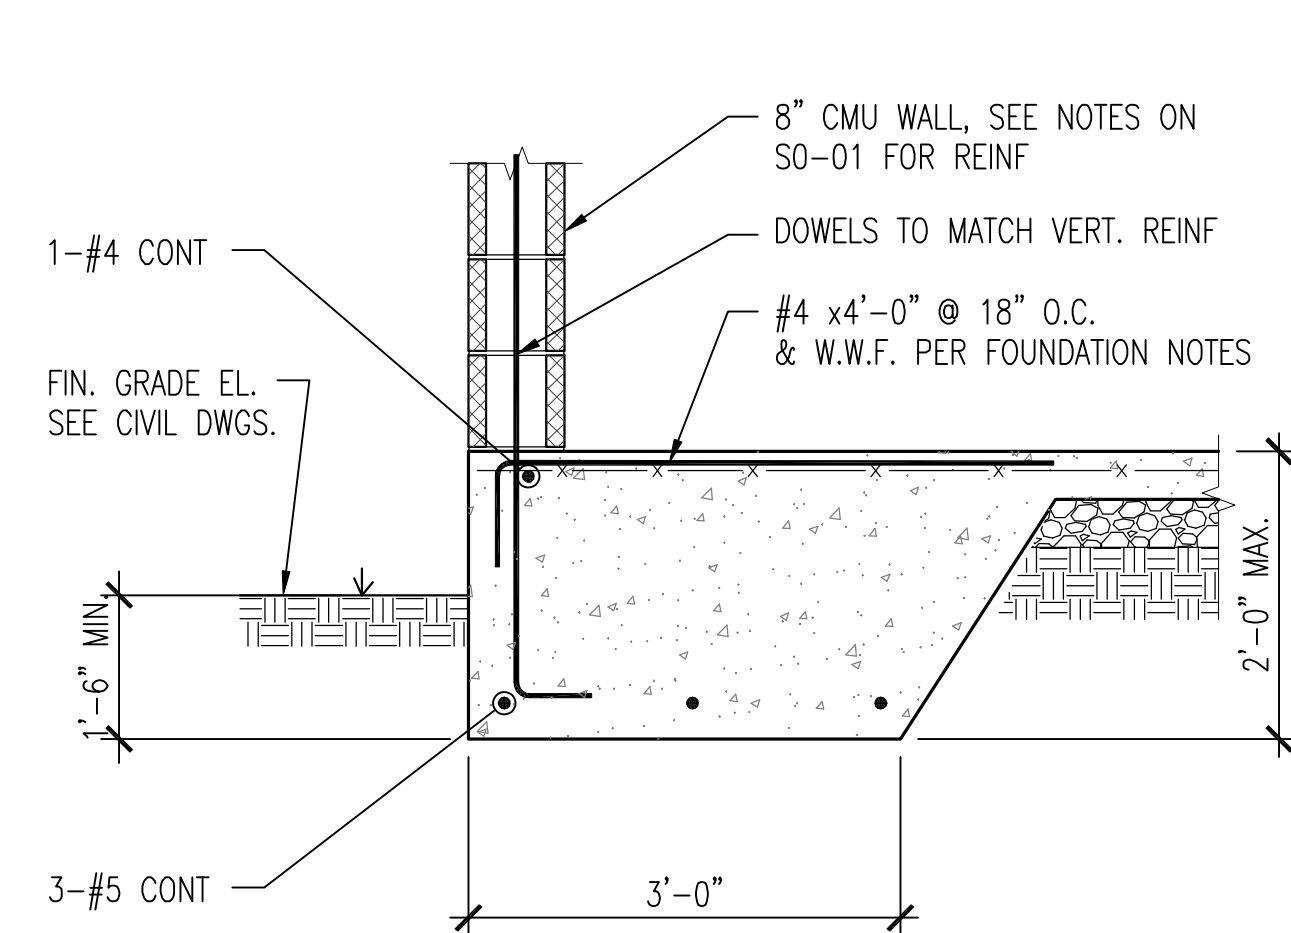


9 SECTION @ EXTERIOR
S5-01 SCALE: 3/4" = 1'-0"

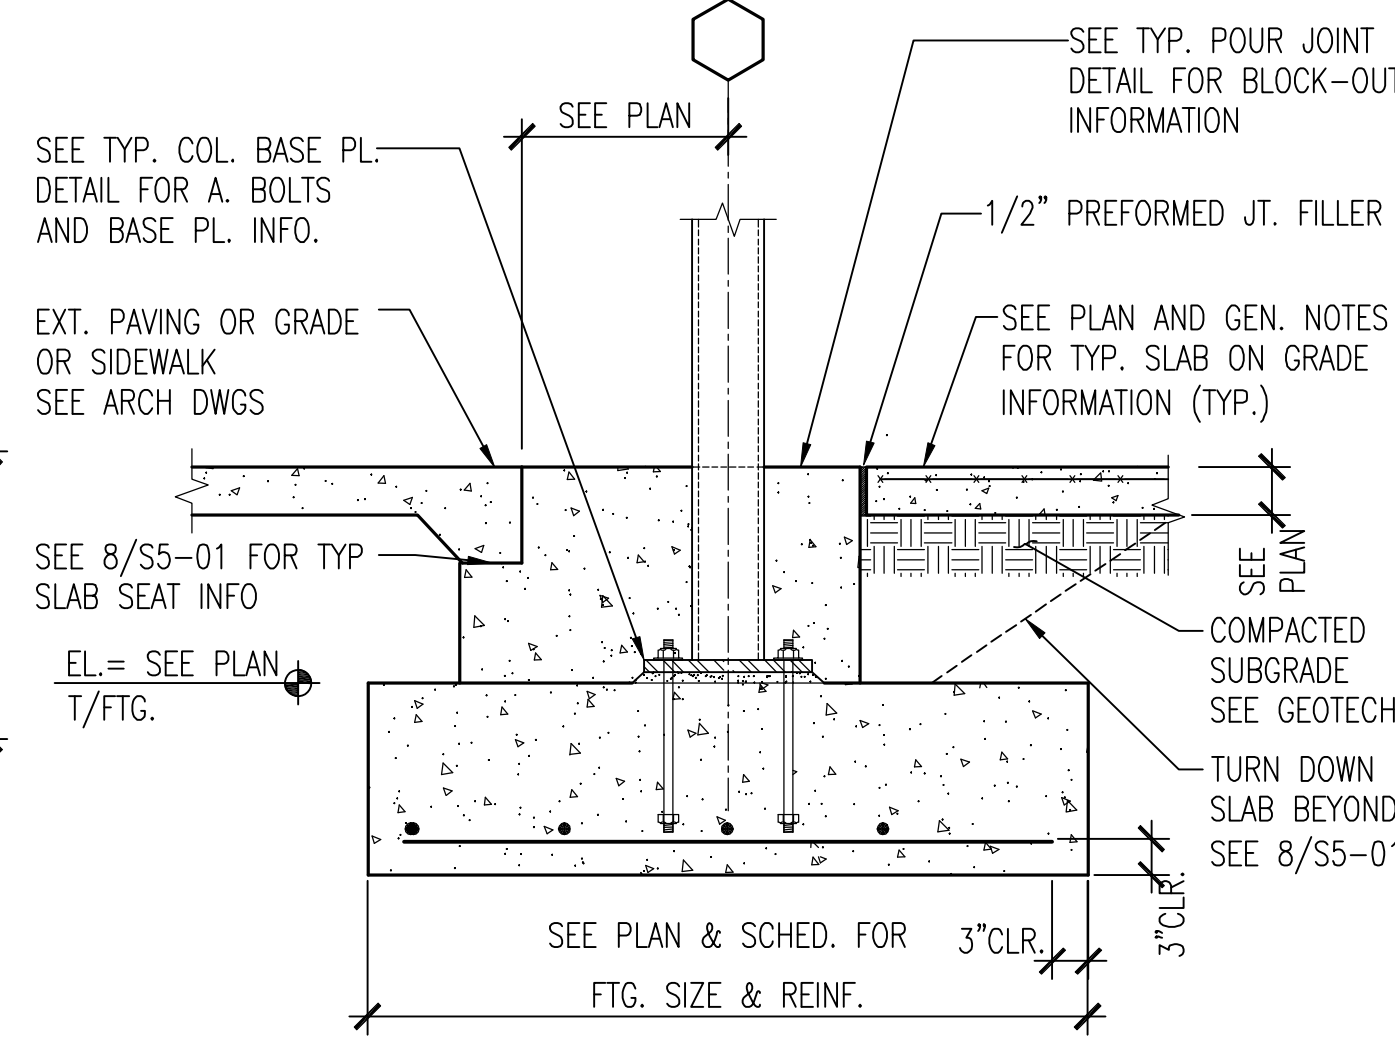



5 TYP. EXTERIOR STEEL COL. DETAIL
S5-01 SCALE: 3/4" = 1'-0"

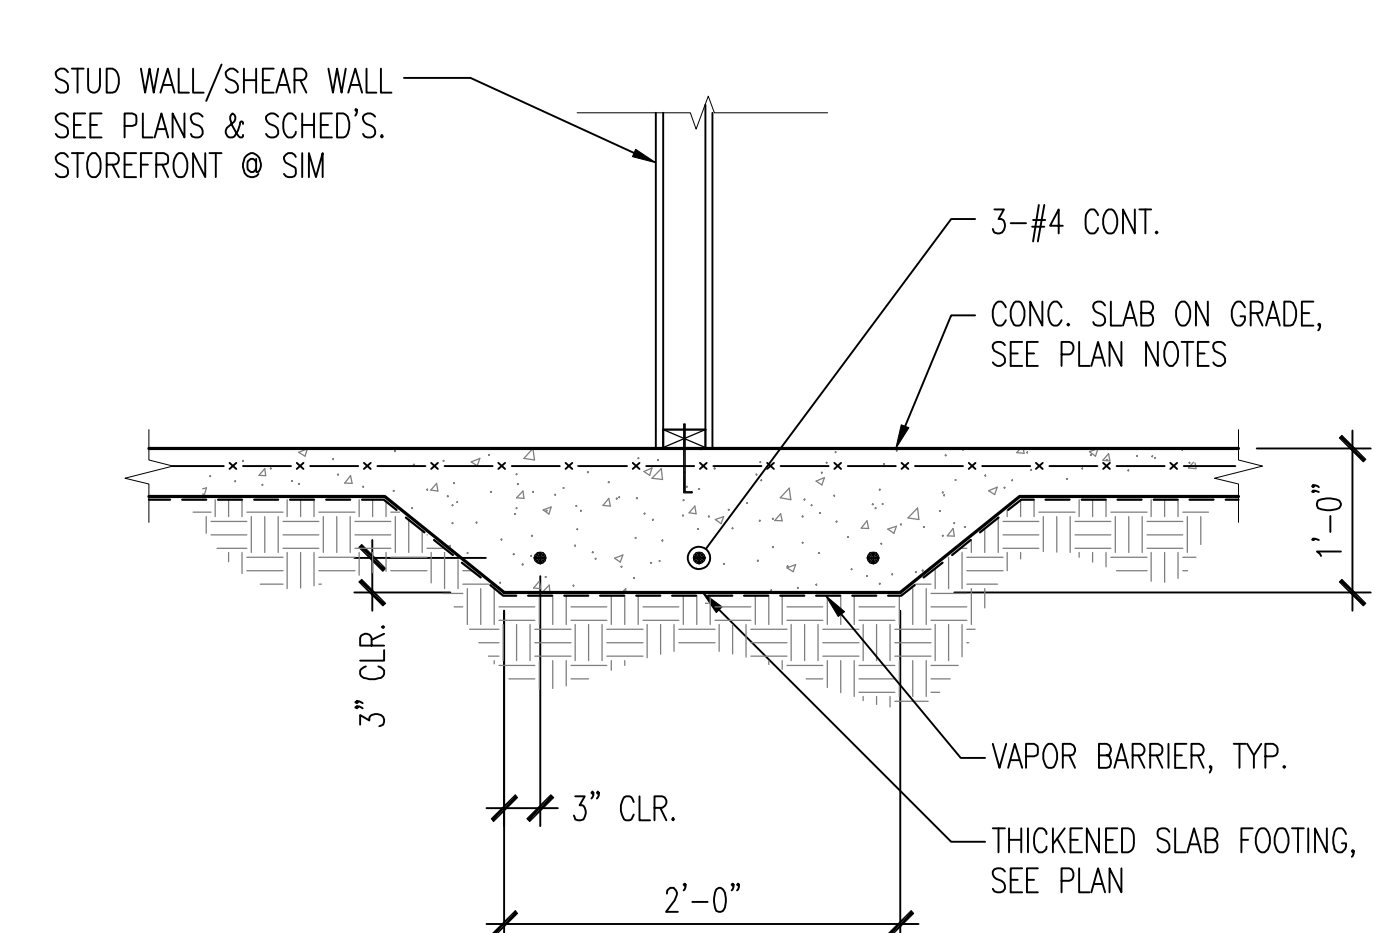


1 SECTION AT INTERIOR BEARING WALL
S5-01 SCALE: 3/4" = 1'-0" TYPICAL DETAIL

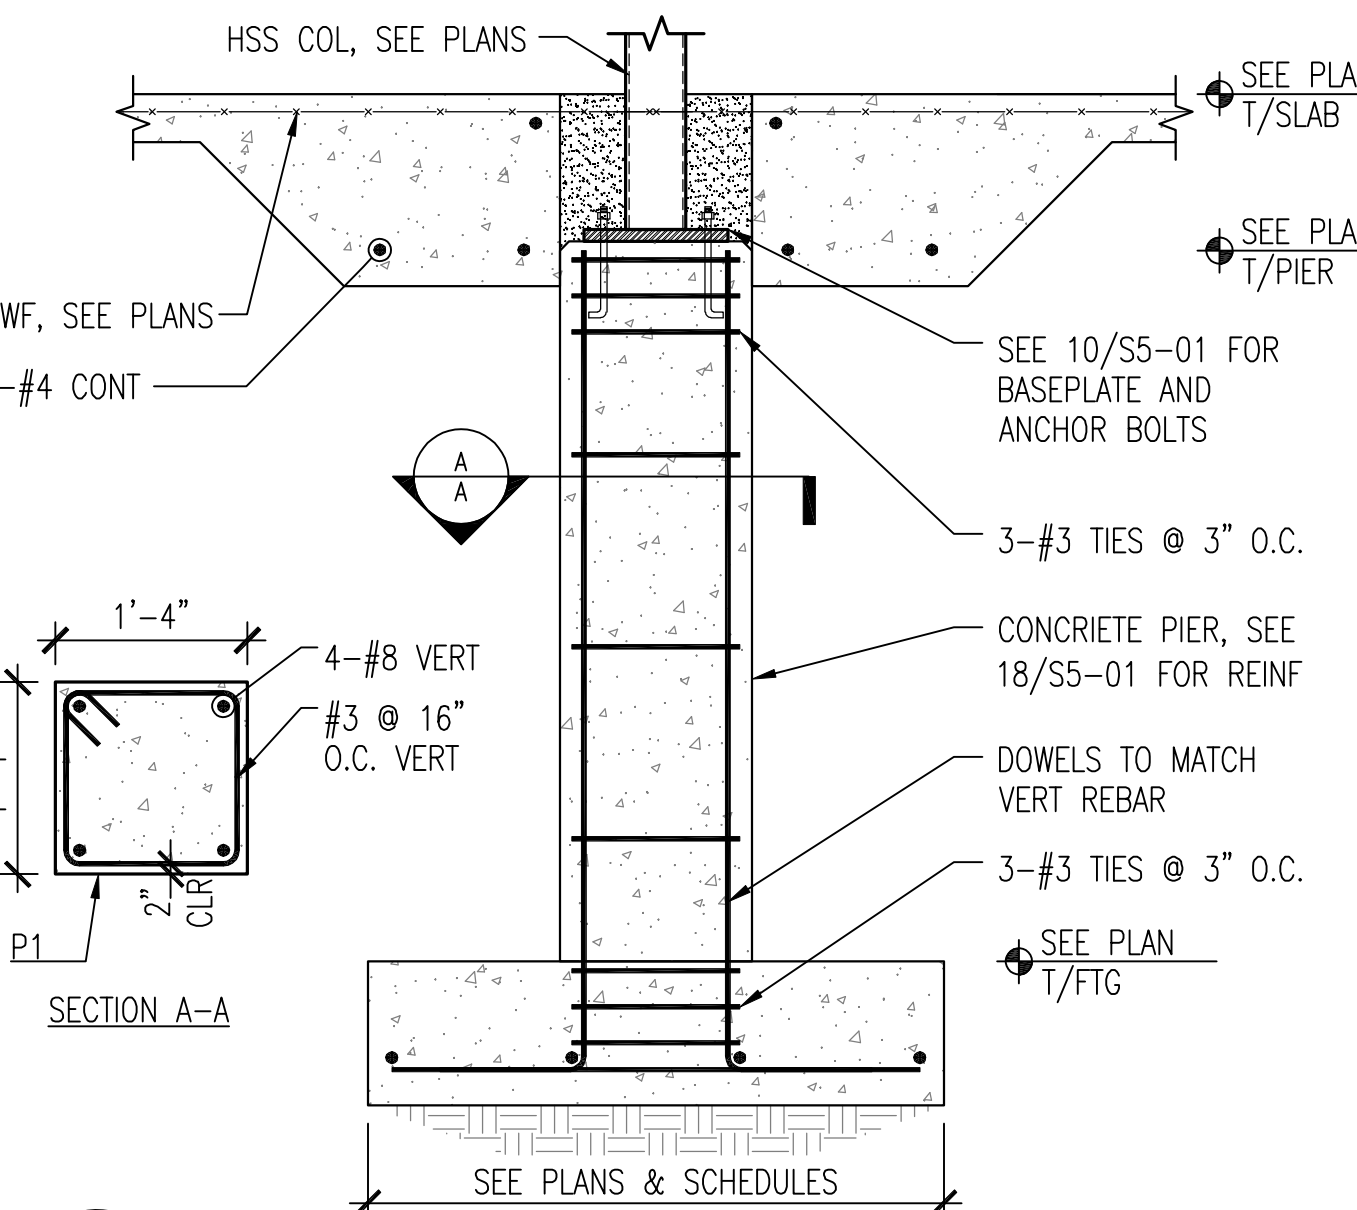


18 SECTION @ CONCRETE PIER AND FOOTING
S5-01 SCALE: 3/4" = 1'-0"

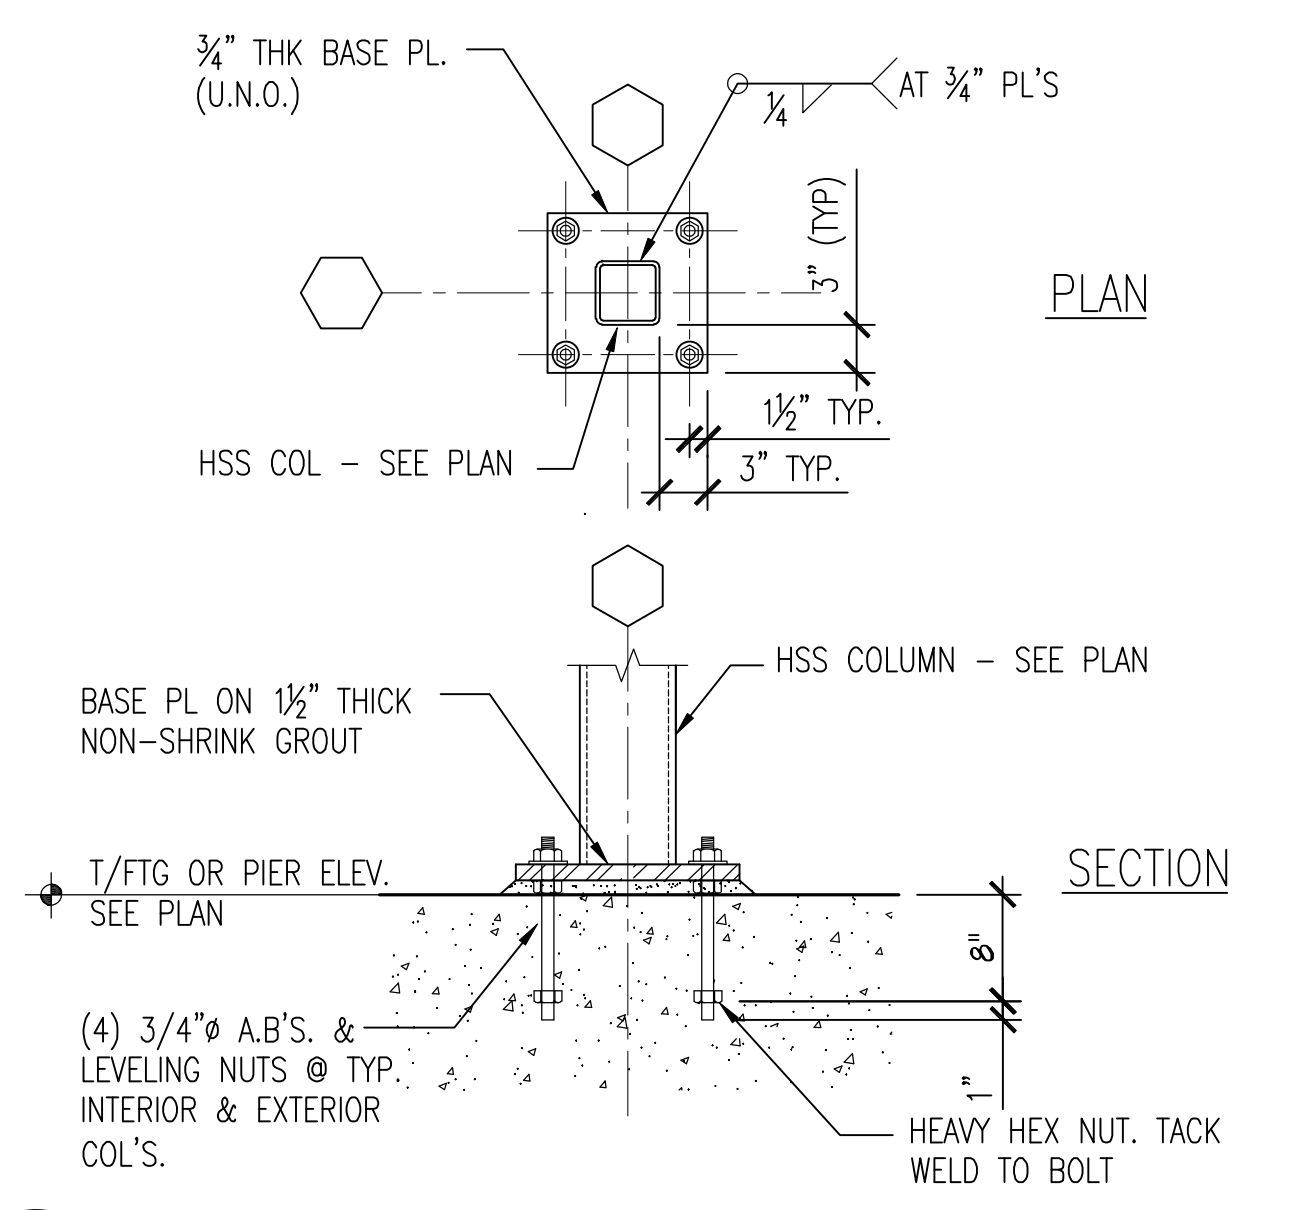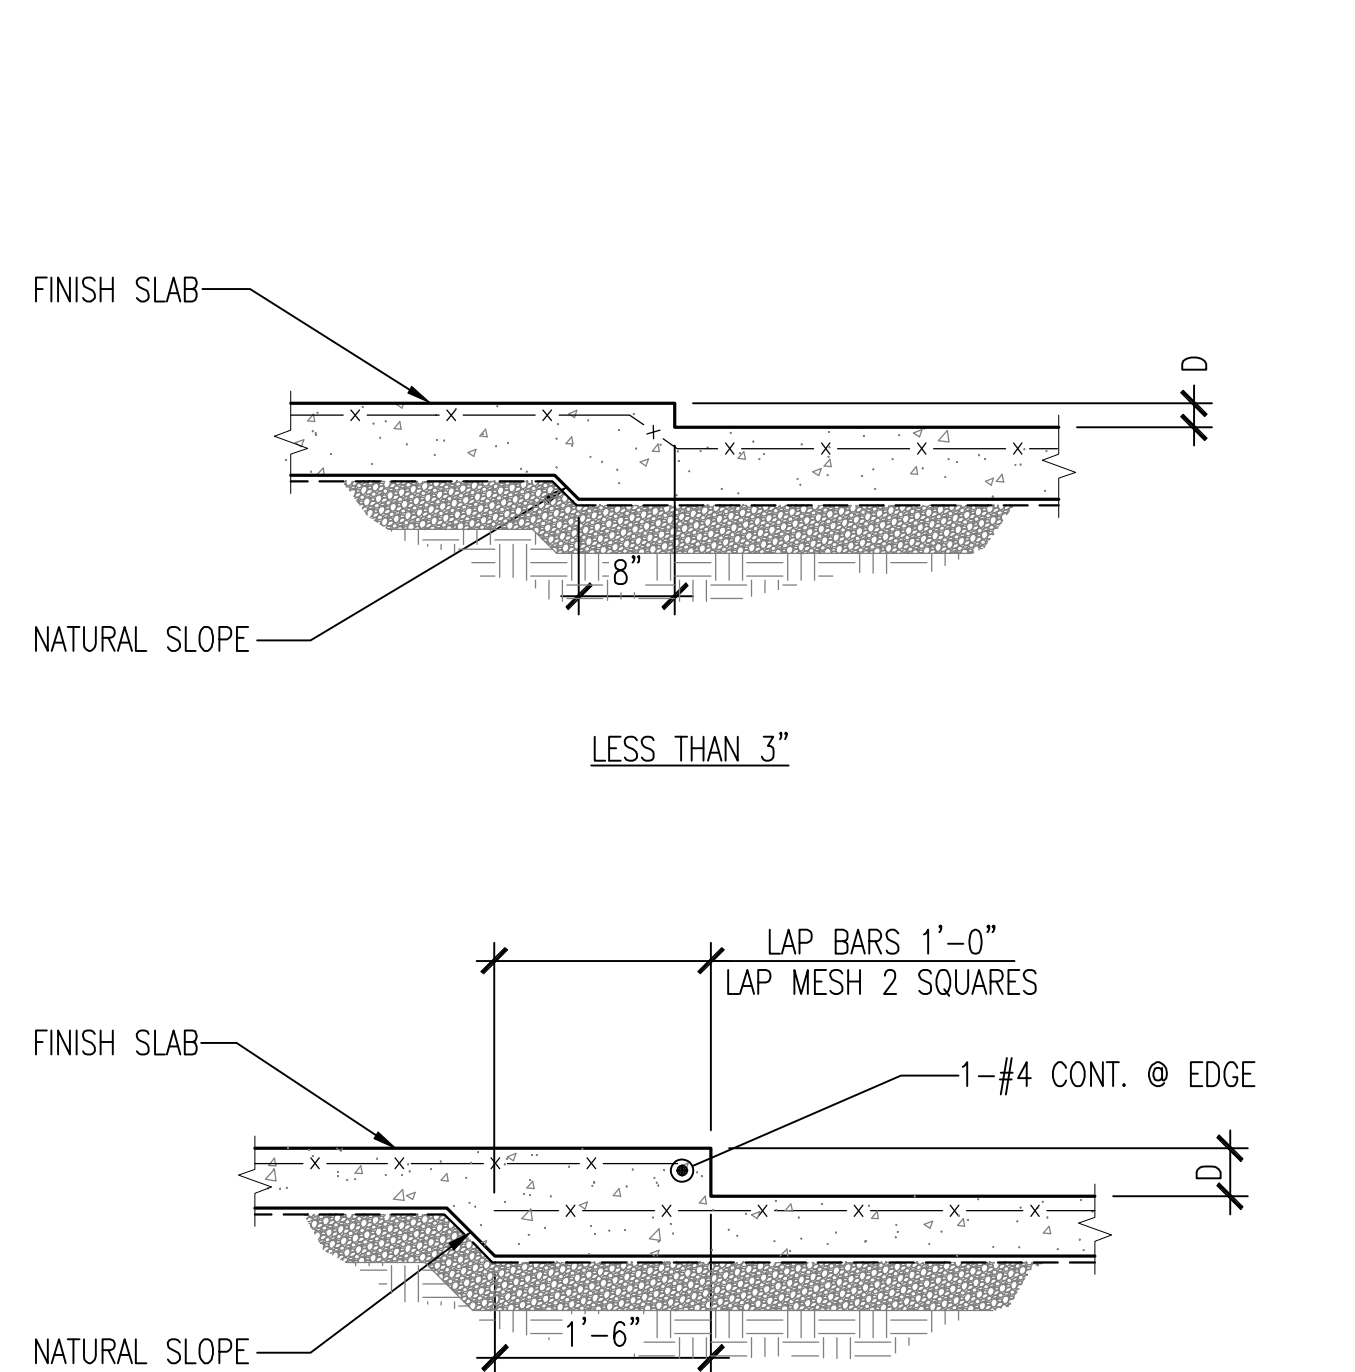


10 TYPICAL COLUMN BASE PL. DETAIL
S5-01 SCALE: 3/4" = 1'-0"

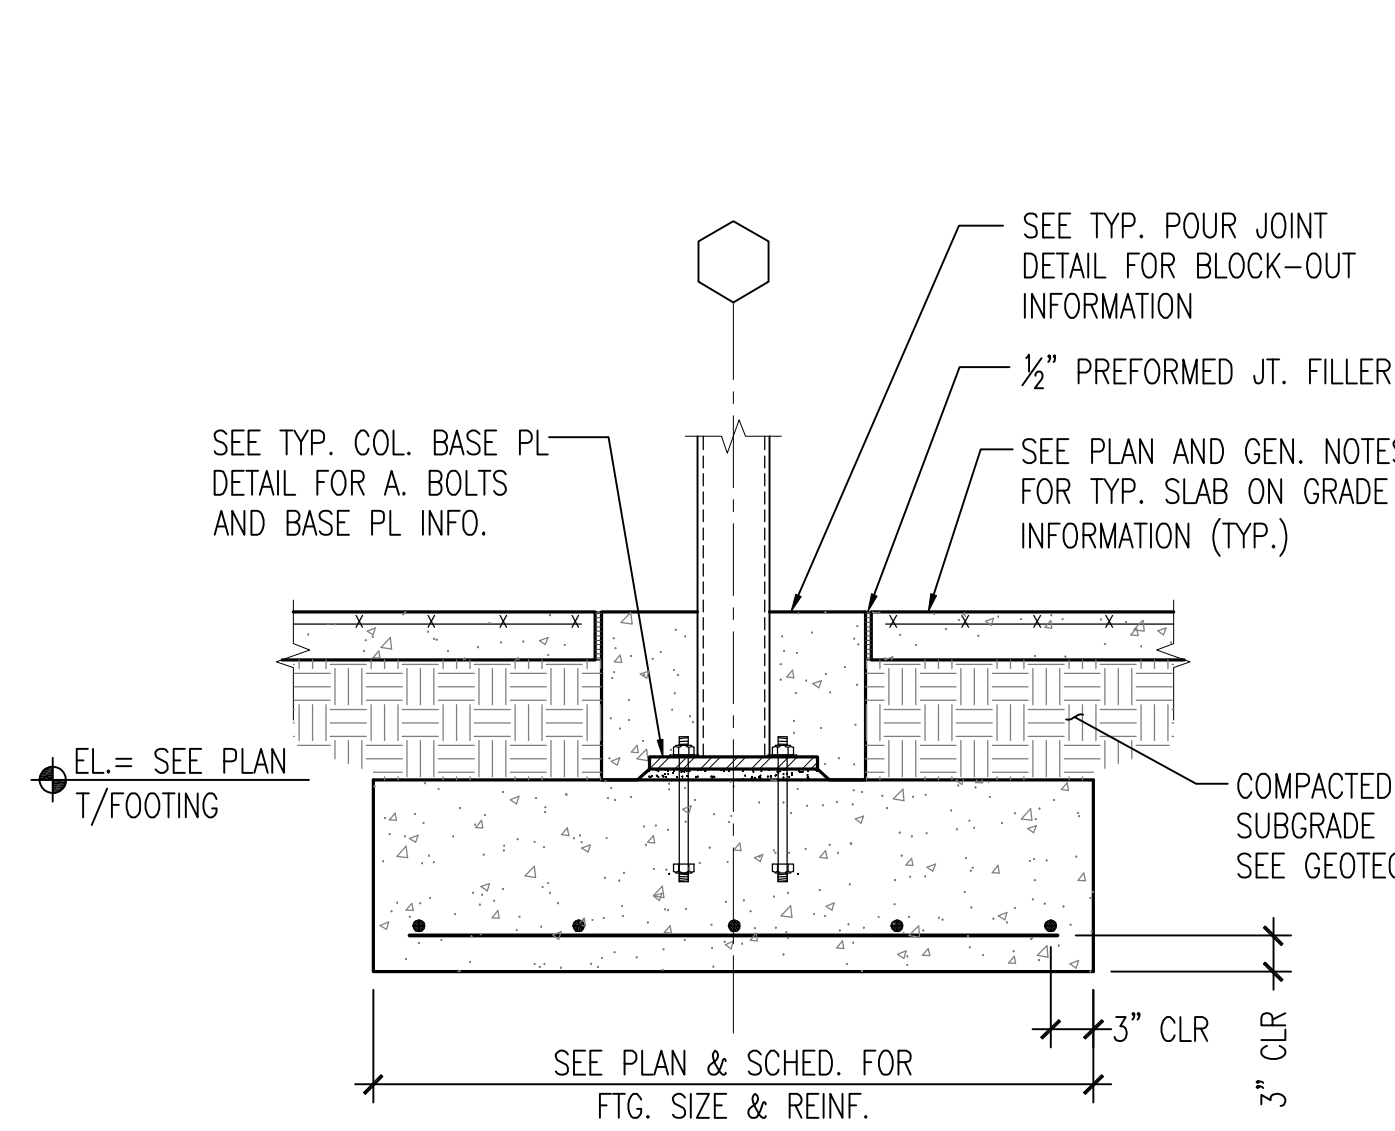


6 TYP. INTERIOR STEEL COL. DETAIL
S5-01 SCALE: 3/4" = 1'-0"

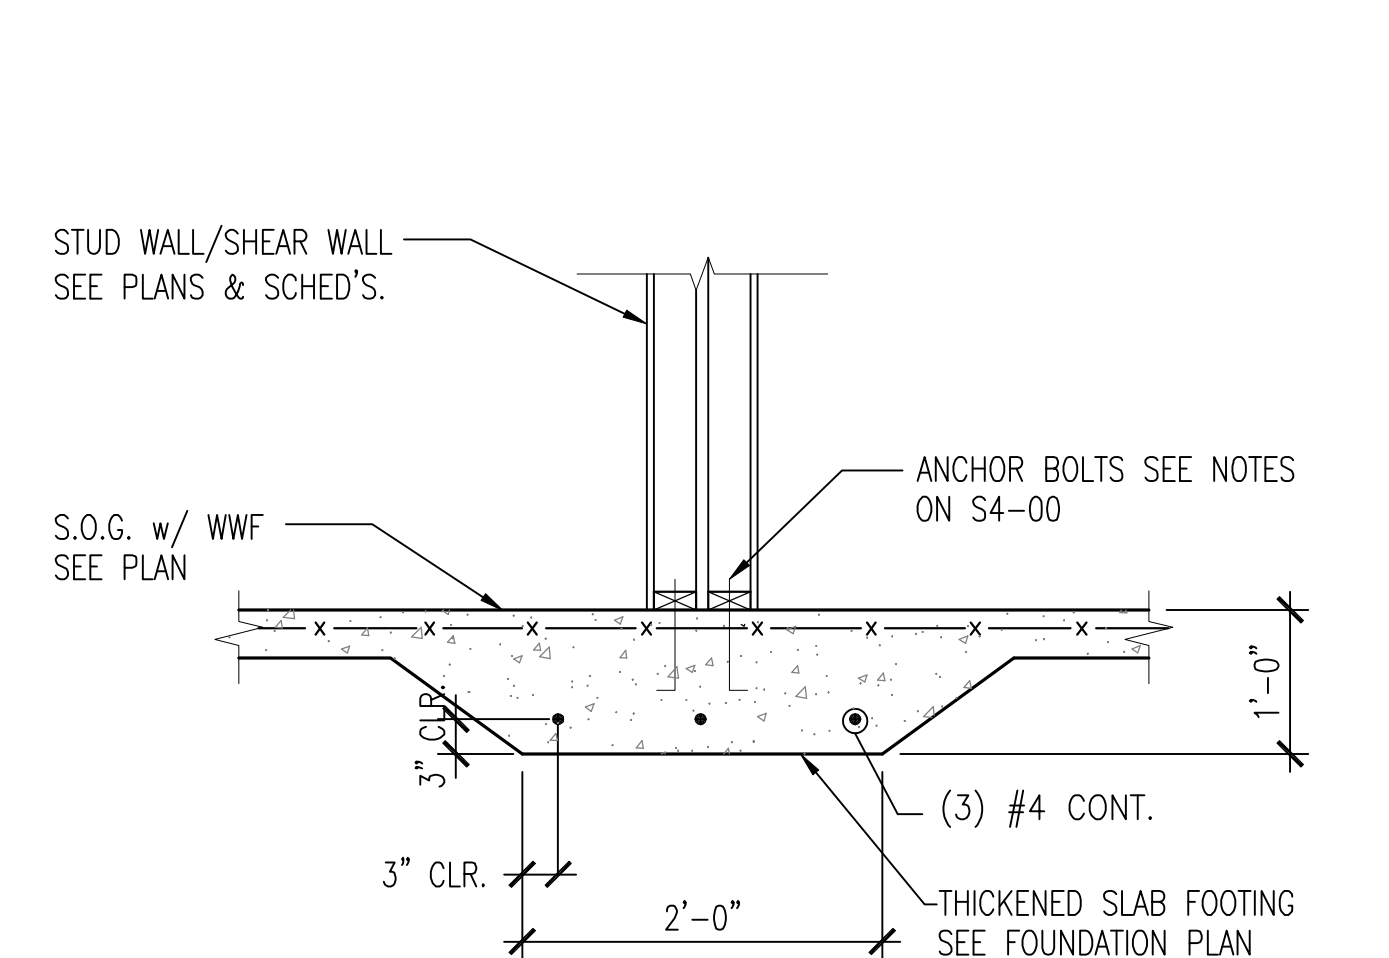

2 SECTION @ PARTY WALL
S5-01 SCALE: 3/4" = 1'-0"

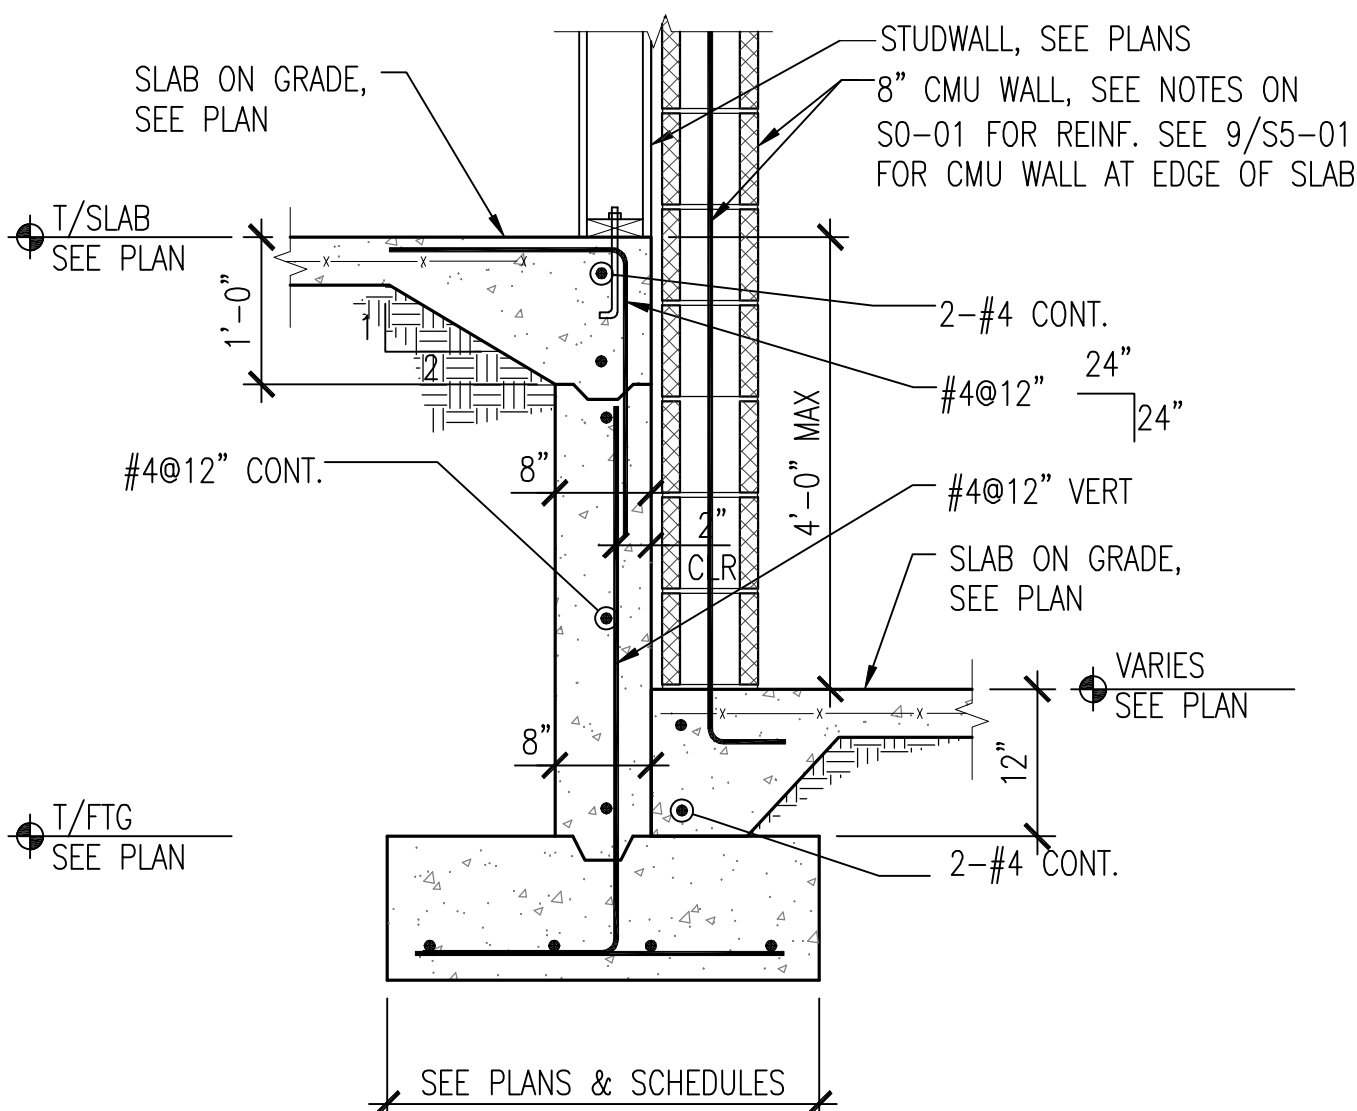


19 SECTION @ STEP IN SLAB ON GRADE
S5-01 SCALE: 3/4" = 1'-0"

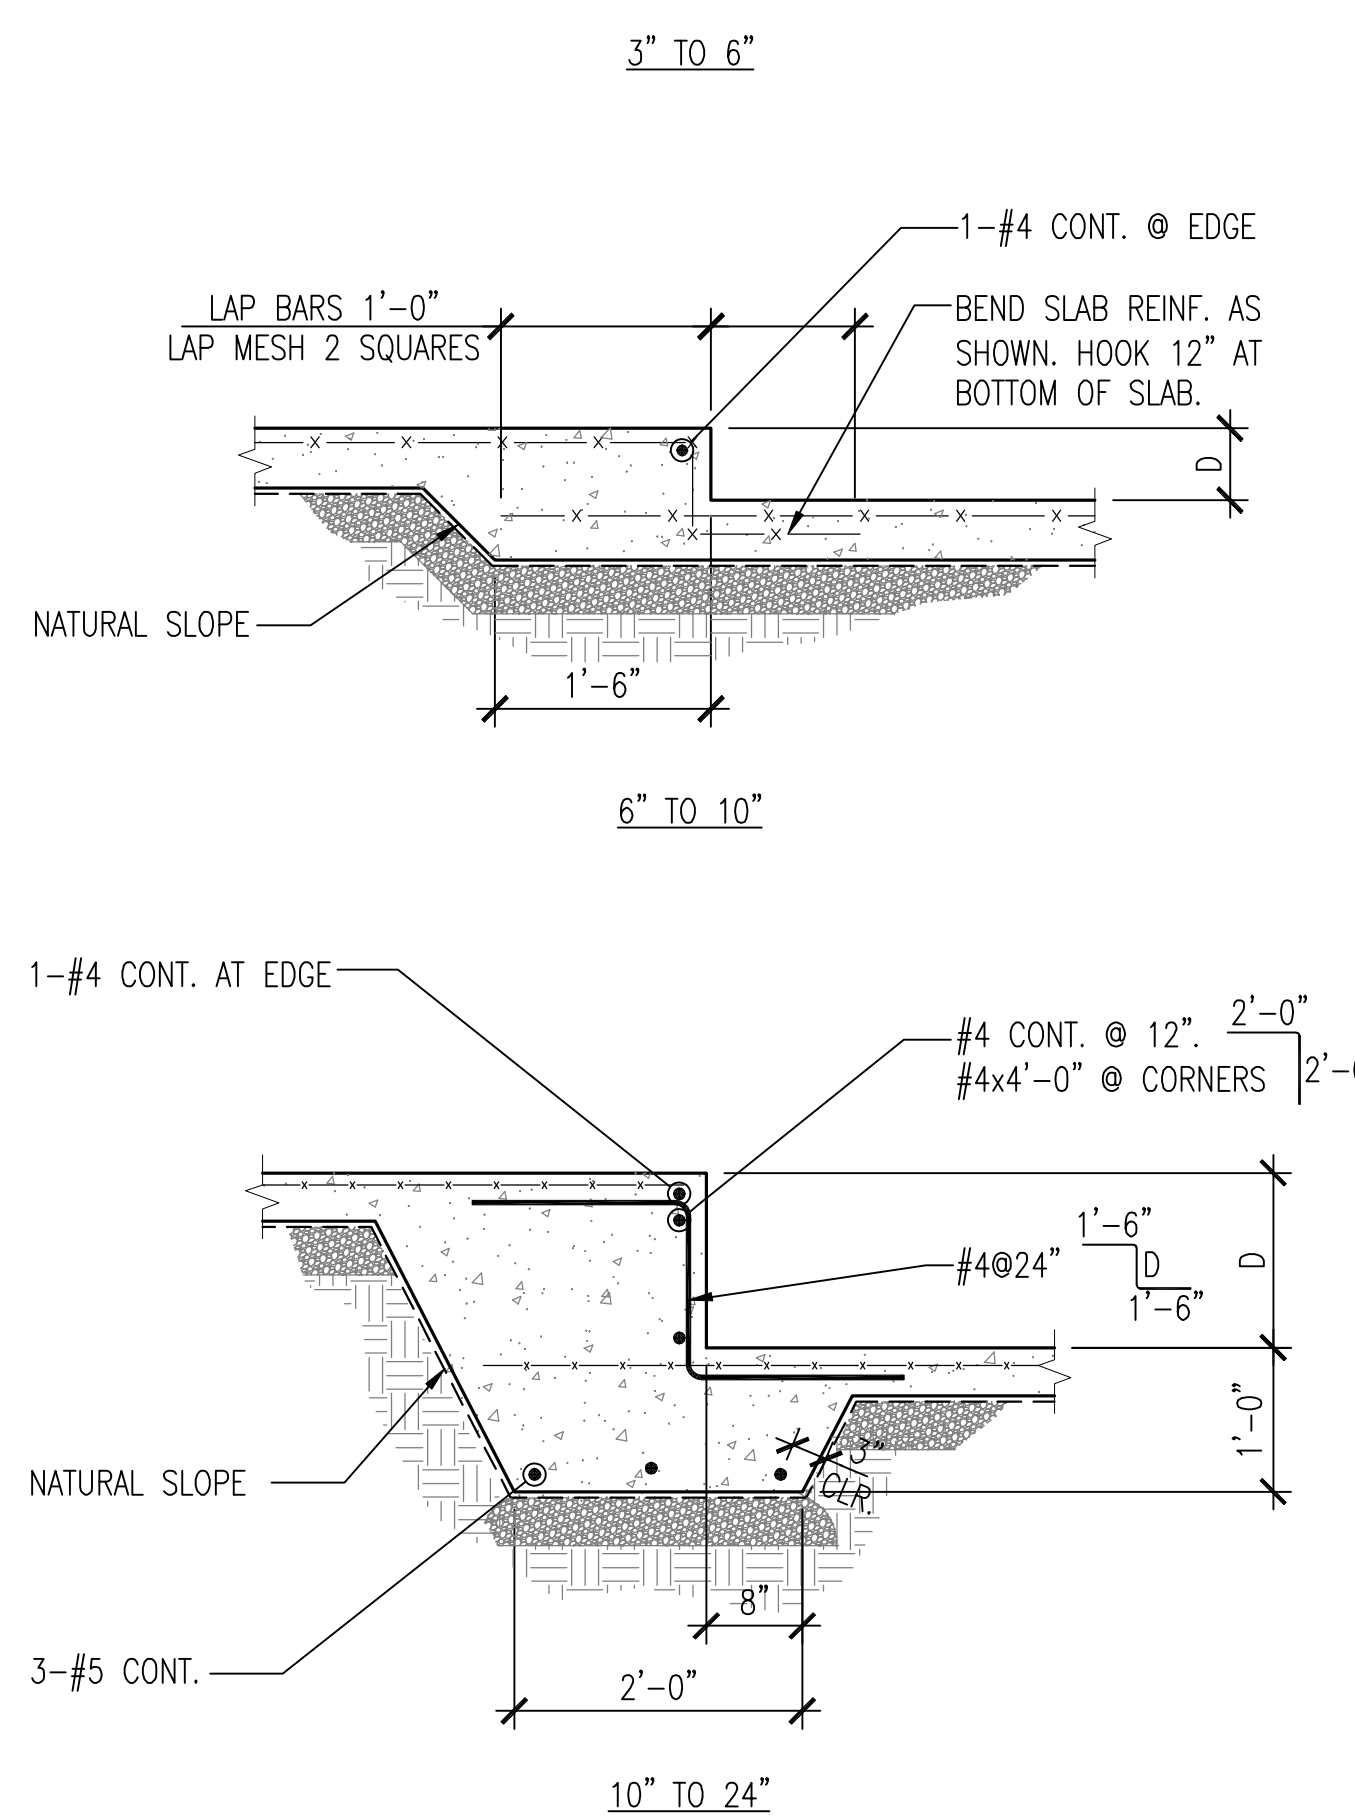


NOTES:
1. SEE PLAN FOR SLAB ON GRADE THICKNESS AND REINF.
2. COORDINATE DEPTHS AND LOCATIONS OF ALL FLOOR DEPRESSIONS WITH ARCHITECTURAL DRAWINGS.
3. PROVIDE 1-#4 DIAGONAL TOP AT CORNERS OF ALL DEPRESSIONS.



16 DEPRESSIONS IN SLAB-ON-GRADE
S5-01 SCALE: 3/4" = 1'-0" TYPICAL DETAIL

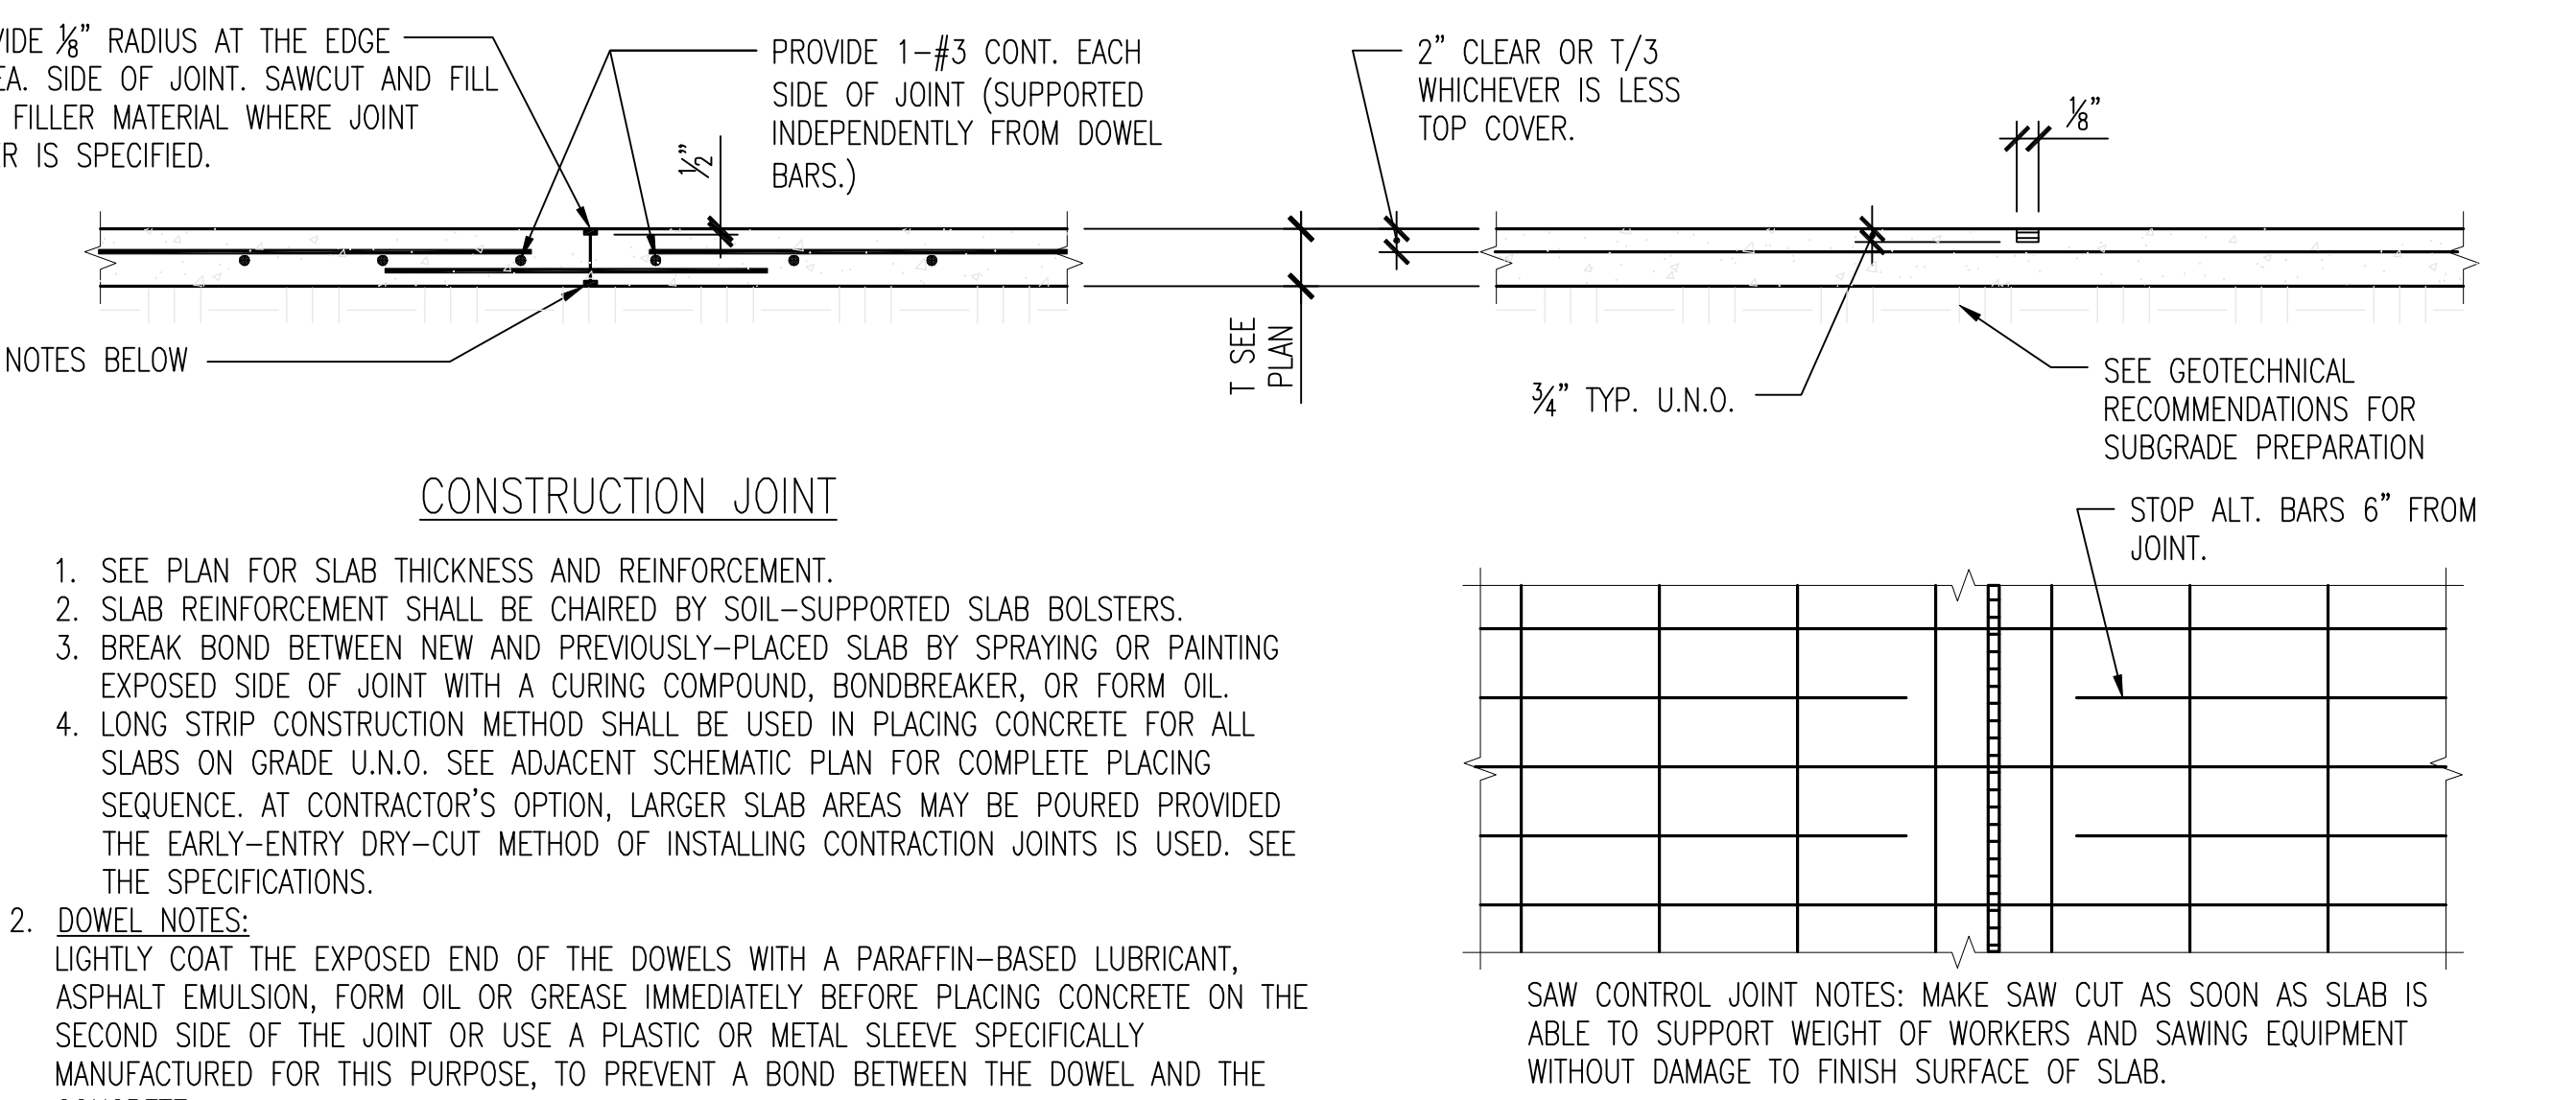


PLAIN BAR DOWEL SCHEDULE			
SLAB DEPTH (INCHES)	DOWEL SIZE (DIA. INCHES)	DOWEL LENGTH (INCHES)	DOWEL SPACING (INCHES)
4-6	3/4	16	12
6 1/2-8	1	18	12

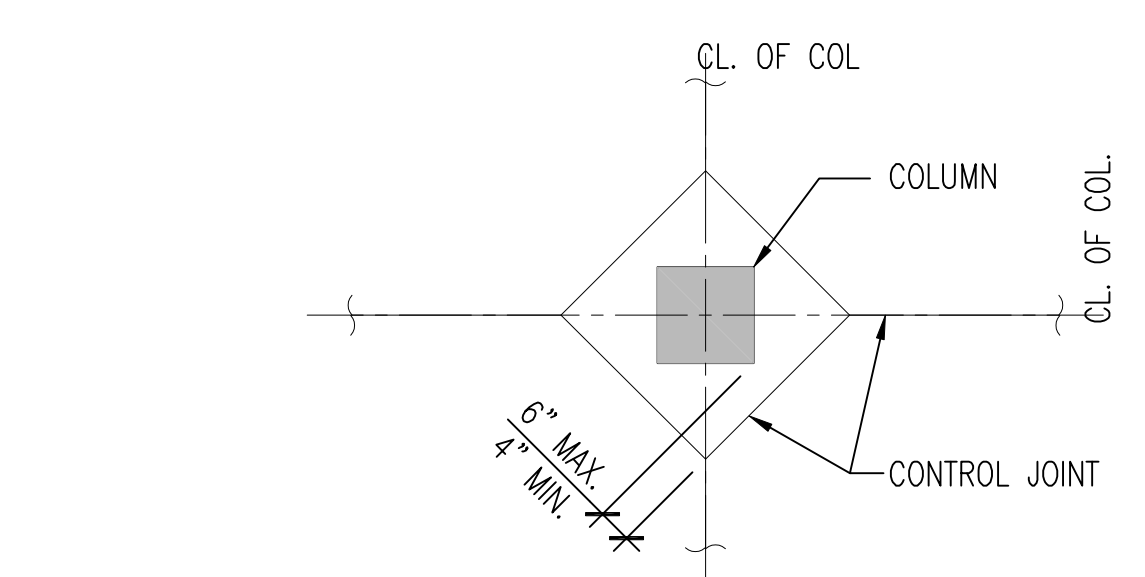


12 LOCATION OF CONTROL JOINTS AND REINFORCEMENT AT NON-PT SLAB ON GRADE
S5-01 SCALE: 3/4" = 1'-0"

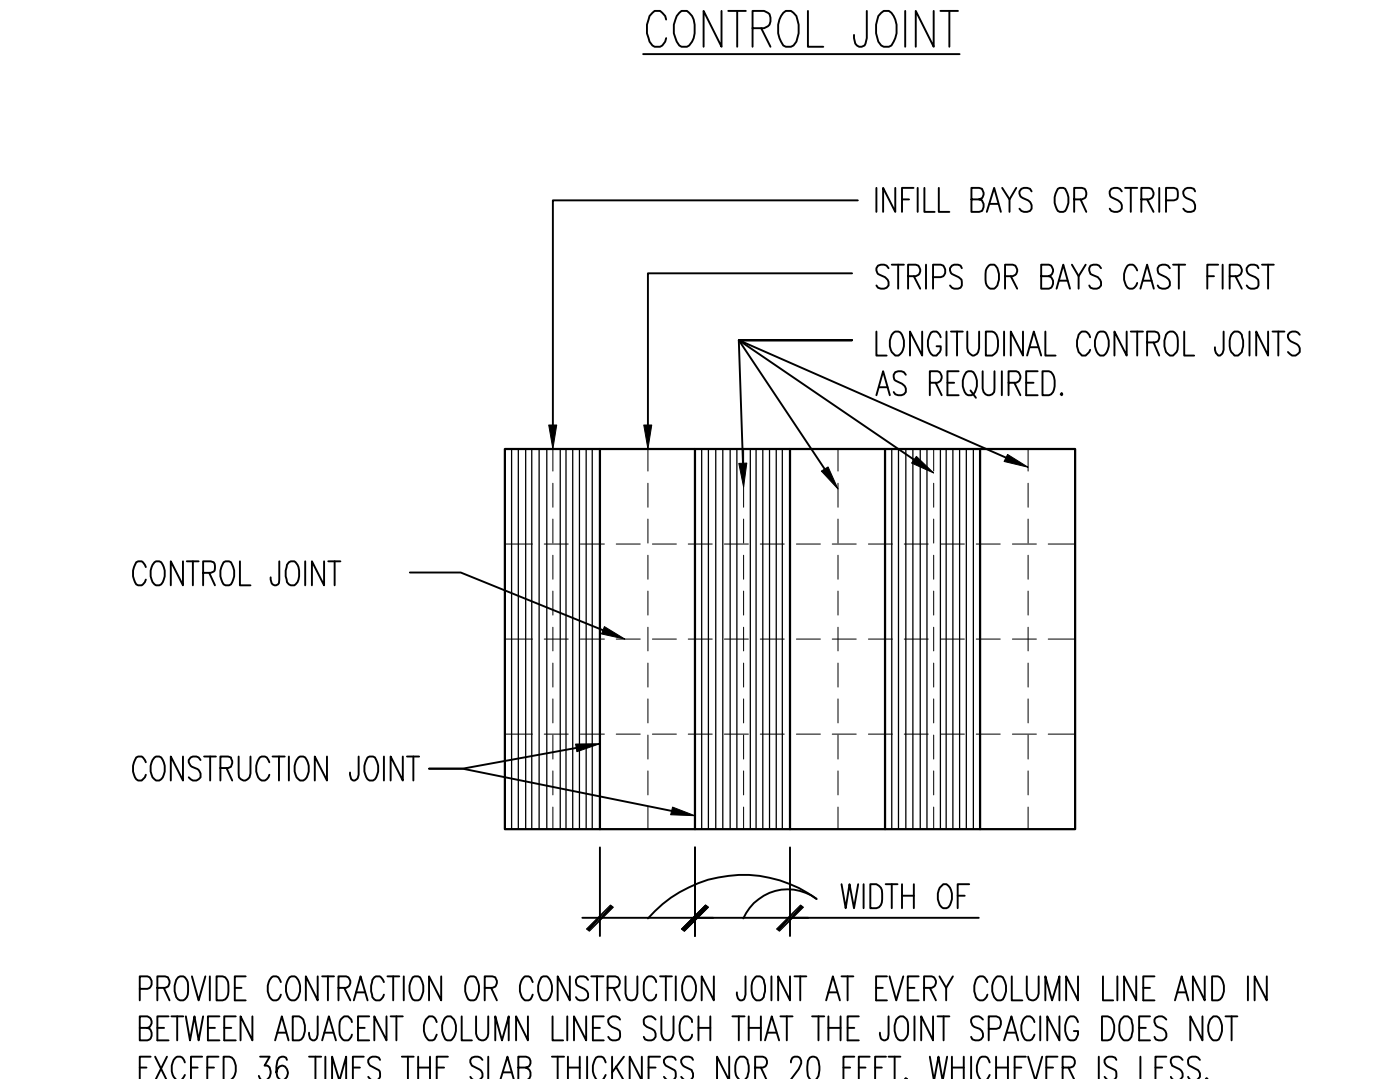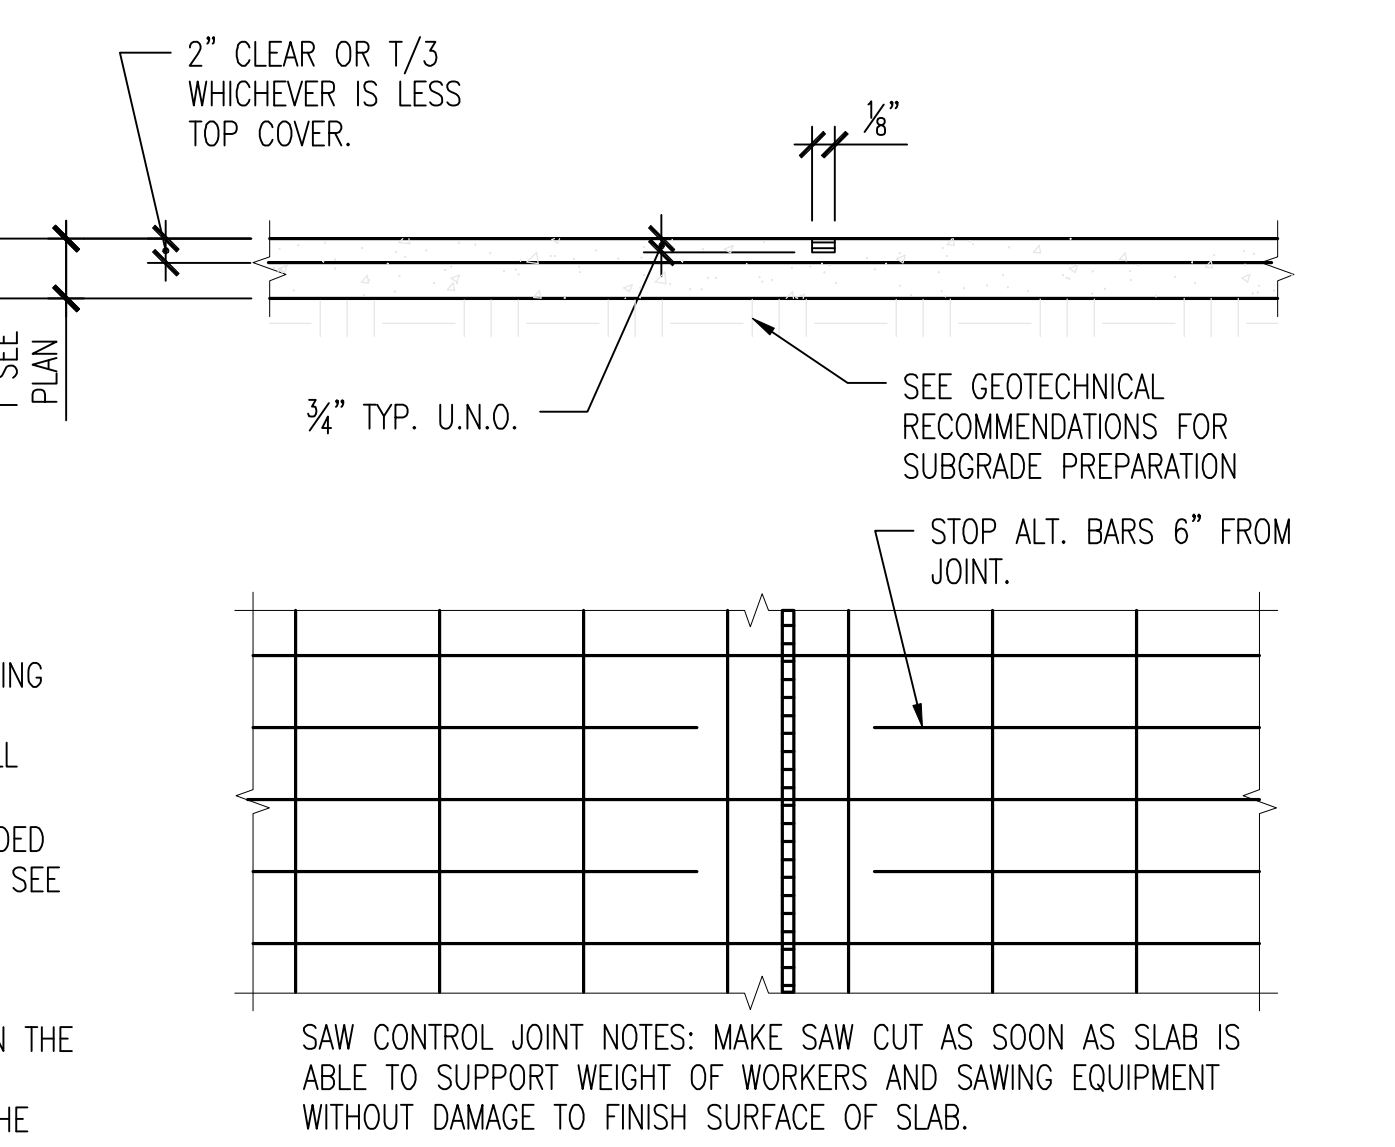


LONG STRIP CONSTRUCTION SCHEMATIC JOINT LAYOUT
TYPICAL DETAIL

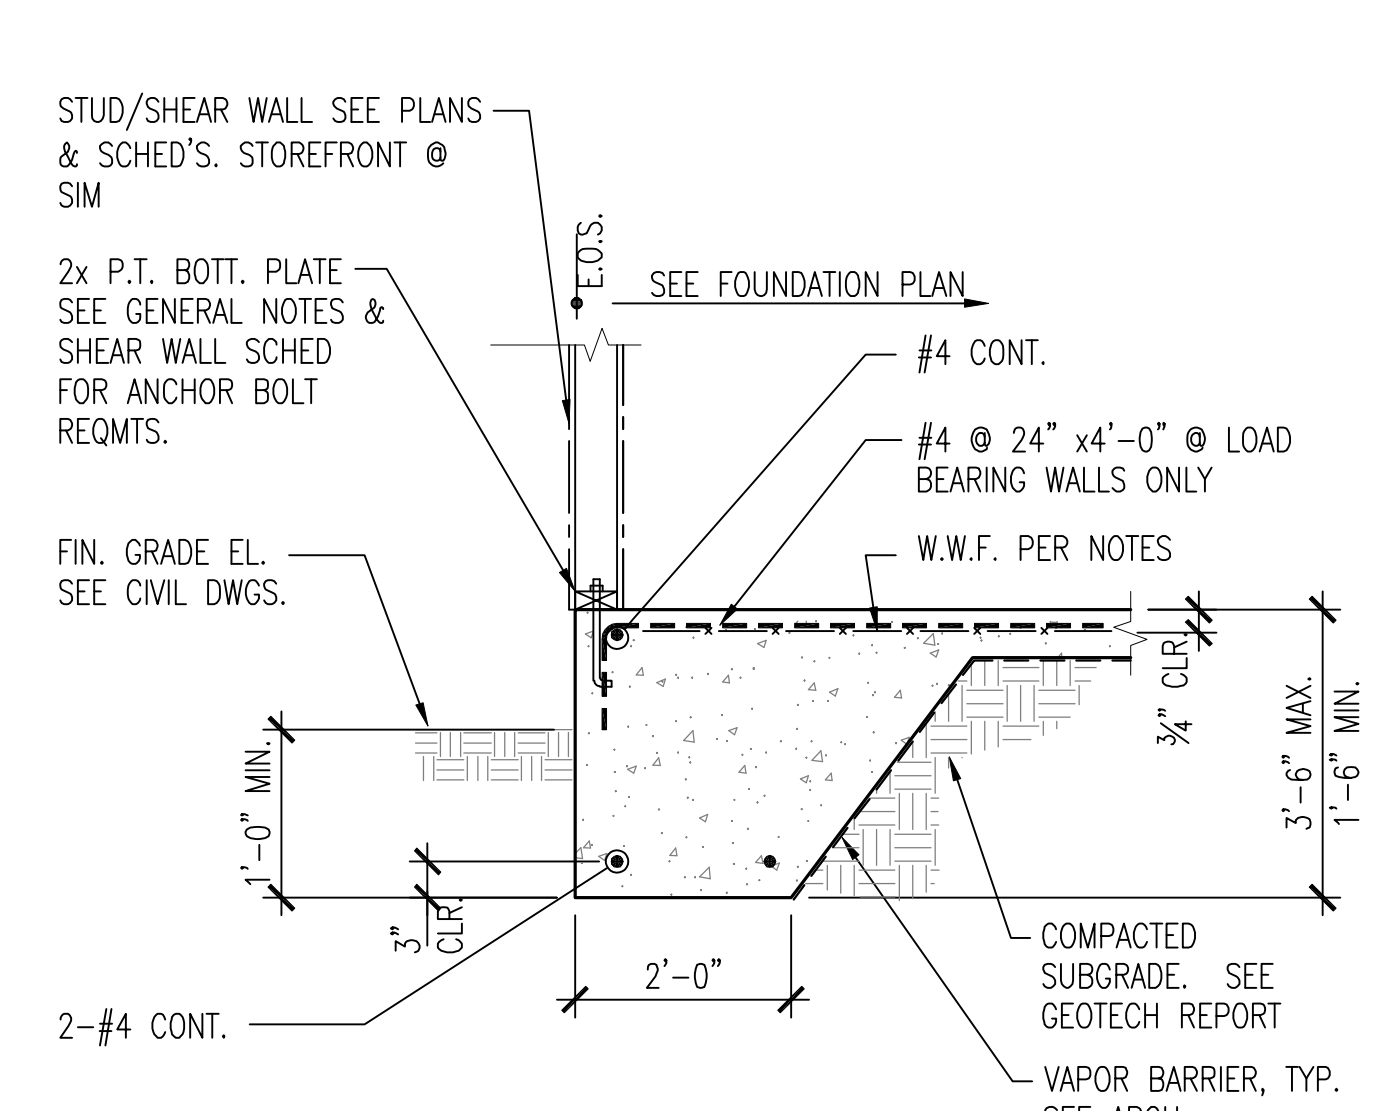


3 SECTION THRU EXTERIOR WALL
S5-01 SCALE: 3/4" = 1'-0" TYPICAL DETAIL

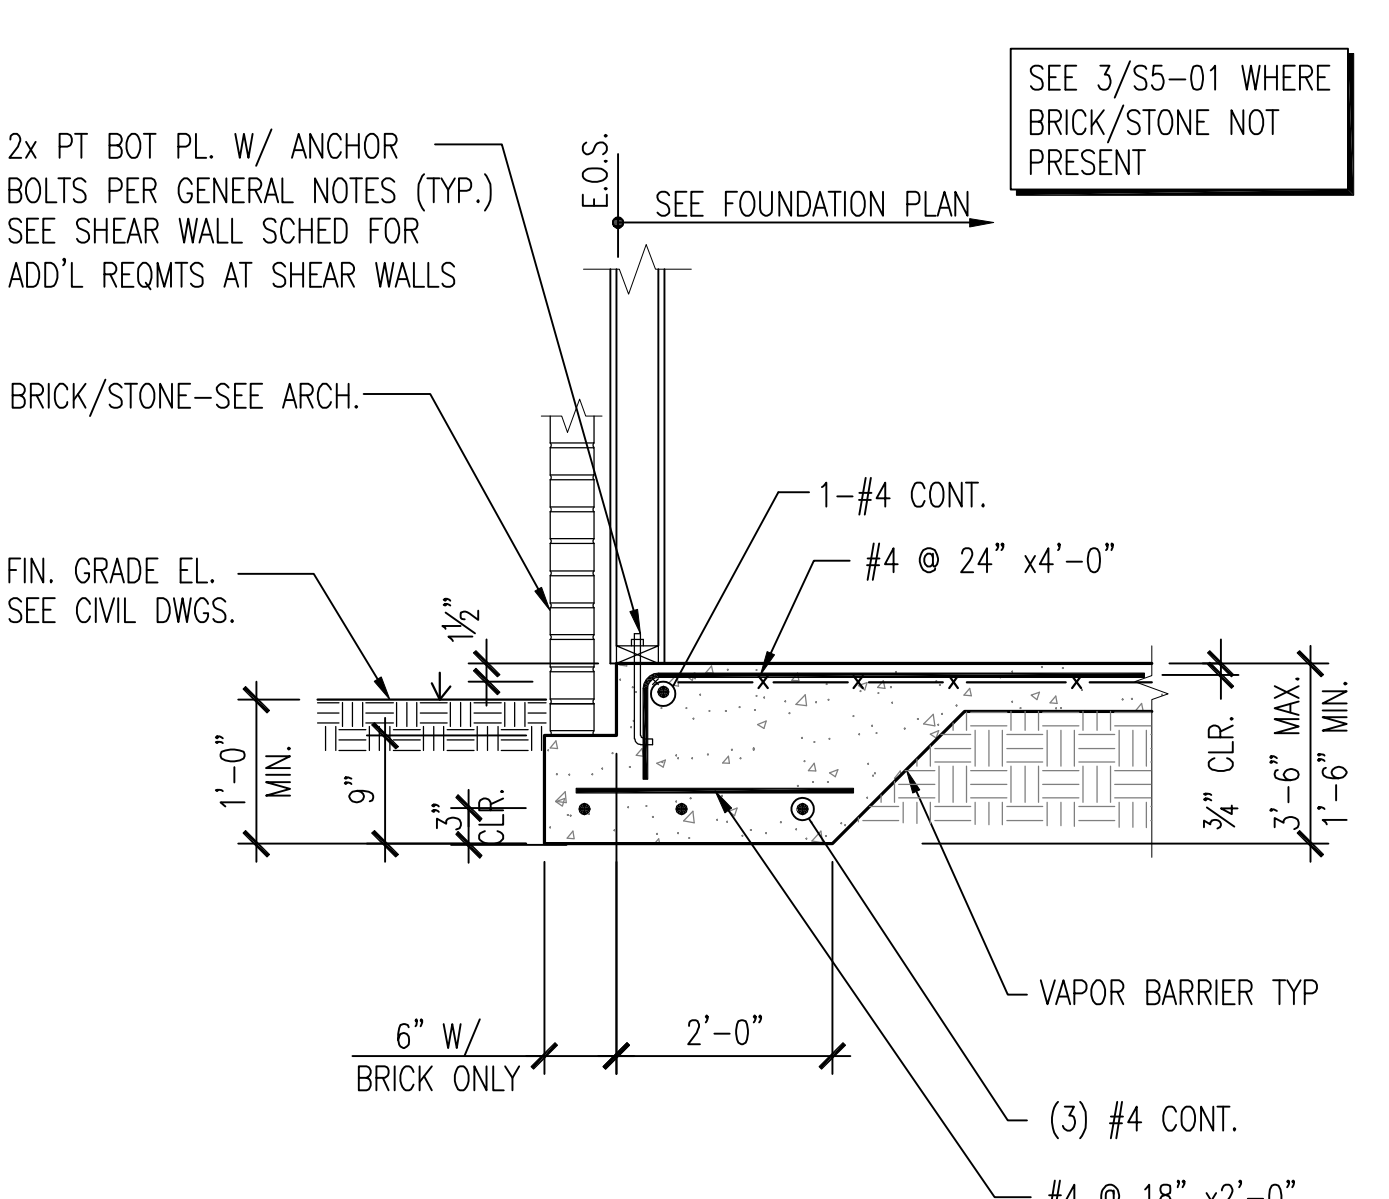

4 SECTION AT BRICK/STONE
S5-01 SCALE: 3/4" = 1'-0"

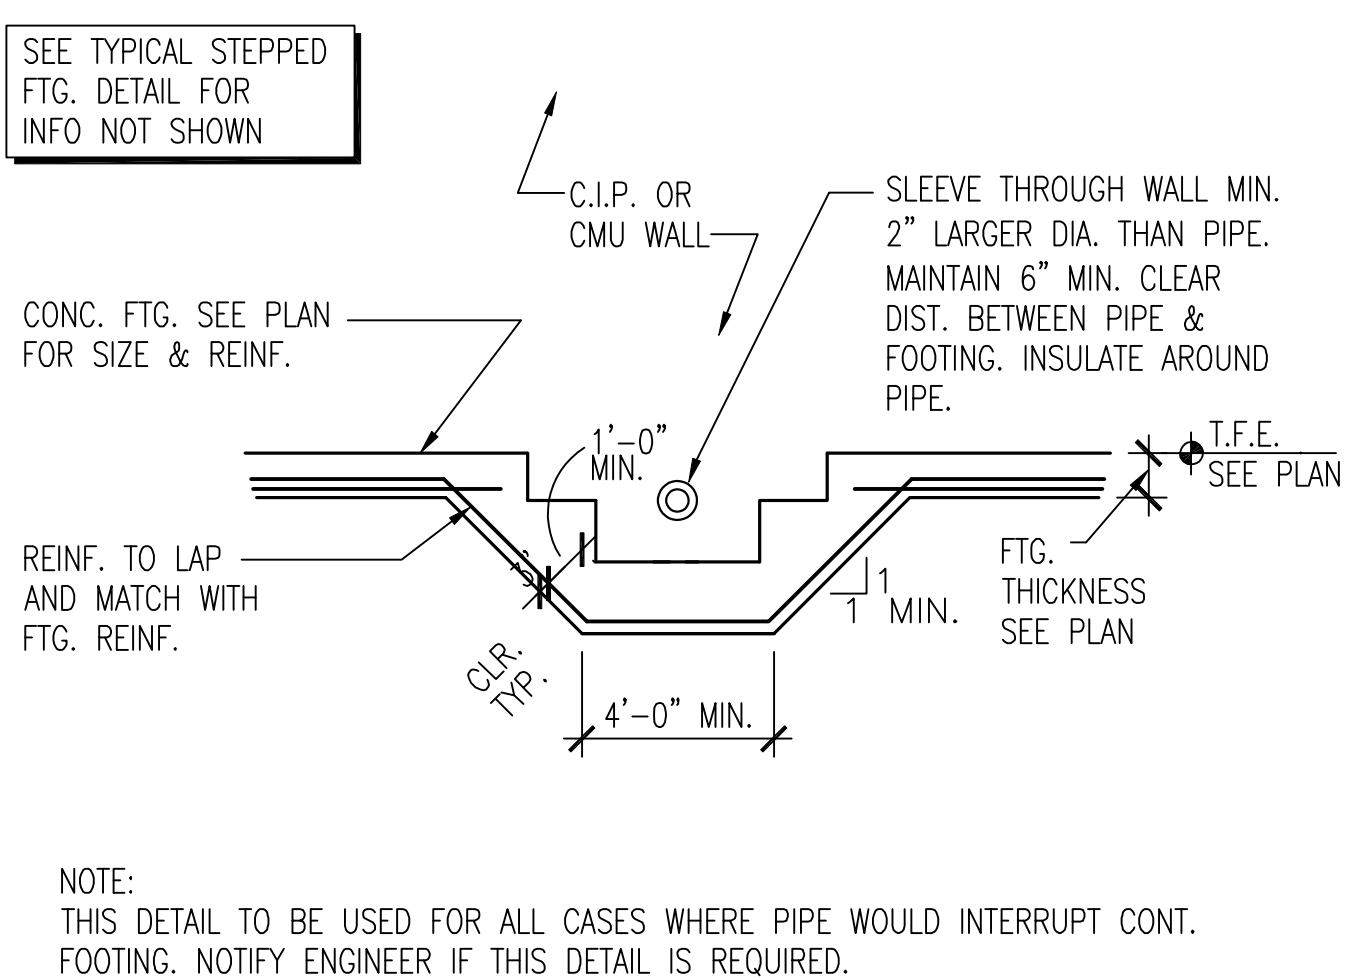


20 TYP. UTILITY OPENING THROUGH WALL DETAIL
S5-01 SCALE: 3/4" = 1'-0"

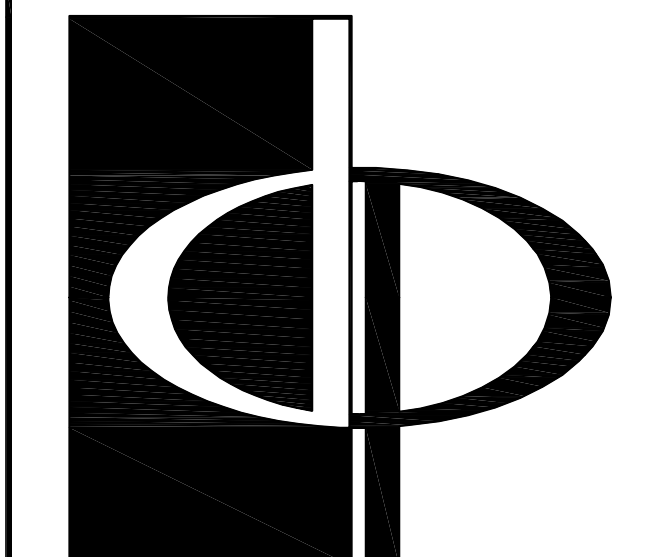

THE PRESTON PARTNERSHIP, LLC
A MULTI-DISCIPLINARY DESIGN FIRM
SOUTH TERRACES
115 PERIMETER CENTER PLACE, SUITE 950
ATLANTA, GEORGIA 30346
TELEPHONE: 770.396.7248
FAX: 770.396.9845
WWW.THEPRESTONPARTNERSHIP.COM
CONSULTANT

m²
STRUCTURAL
887 West Marietta St. NW
Suite T103
Atlanta, GA 30318
www.m2structural.com
404-829-2612

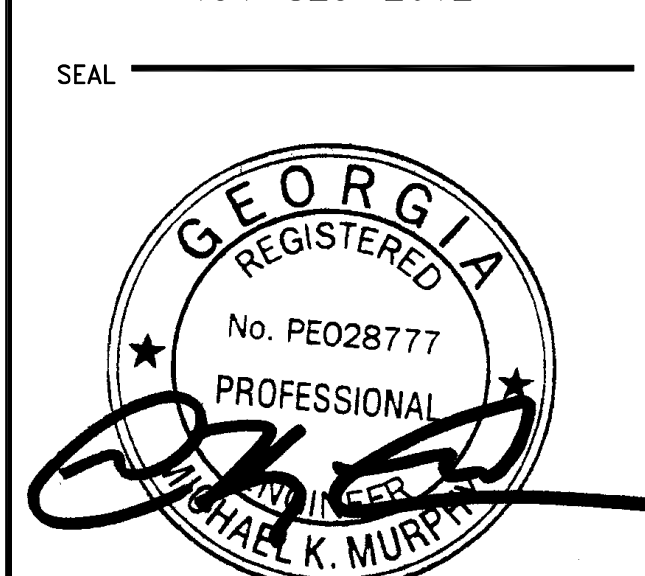

PROJECT
REVEL AT THE BALLPARK
2885 CRESCENT PKWY
SMYRNA, GA 30080

FOR
ATLANTIC REALTY PARTNERS

ATLANTIC REALTY PARTNERS
3438 PEACHTREE ROAD, SUITE 1425
ATLANTA, GA 30326
404-591-2900

DATE
JOB NUMBER
DRAWN BY
CHECKED BY
SHEET TITLE
FOUNDATION DETAILS
SHEET NUMBER
S5-01
COMMENTS
RELEASED FOR CONSTRUCTION

DATE 05/22/2017
JOB NUMBER 1493101
DRAWN BY CTK
CHECKED BY JWS
SHEET TITLE
FOUNDATION DETAILS
SHEET NUMBER
S5-01
COMMENTS
RELEASED FOR CONSTRUCTION