




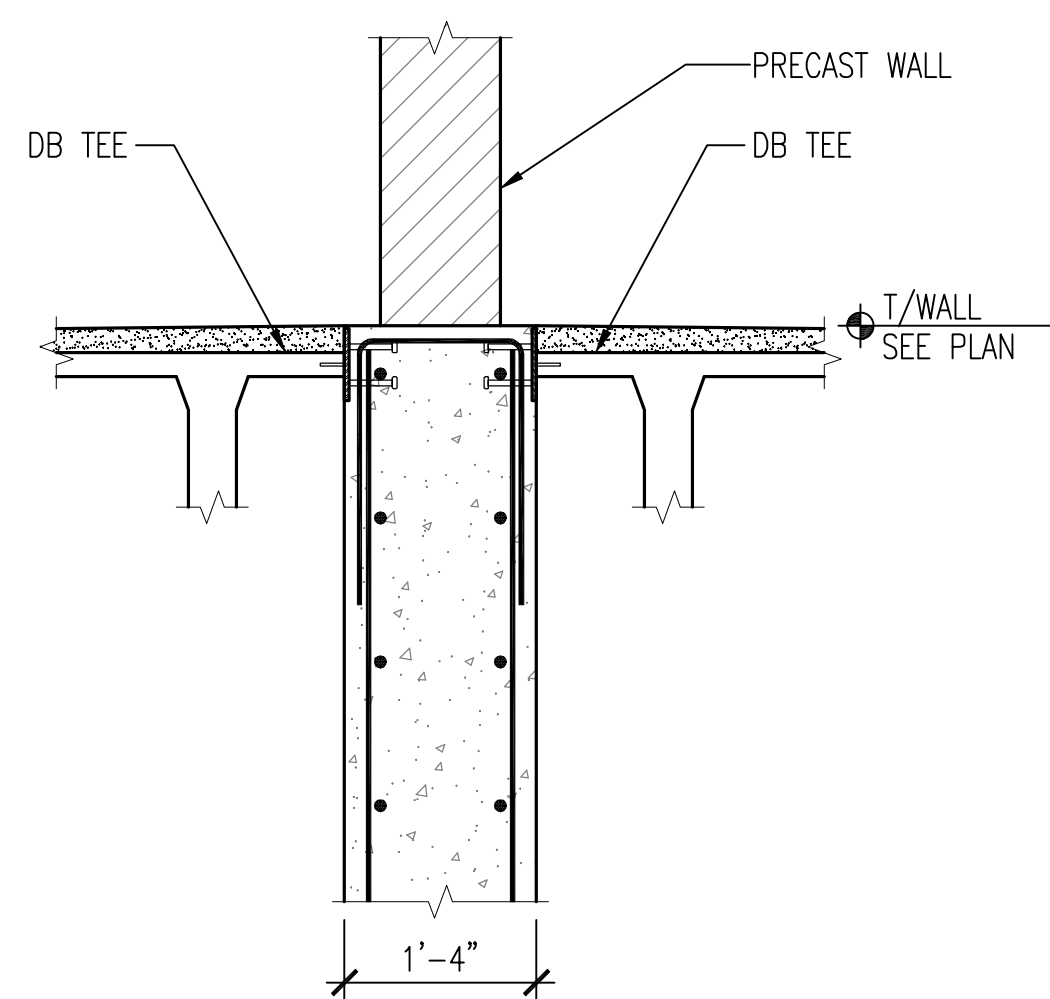


17 SECTION
SCALE: 3/4" = 1'-0"

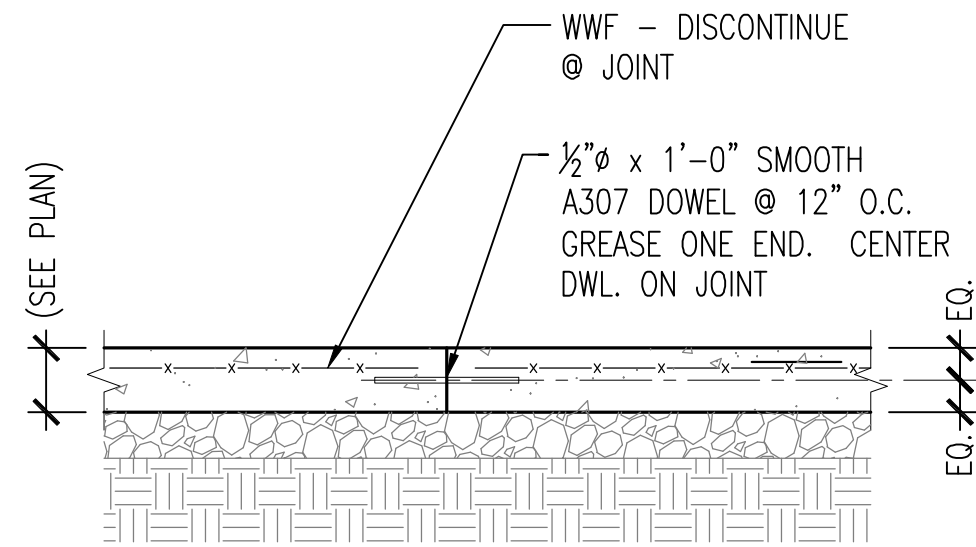


13 TYPICAL DETAIL
SLAB ON GRADE CONSTRUCTION JOINT
SCALE: 1" = 1'-0"

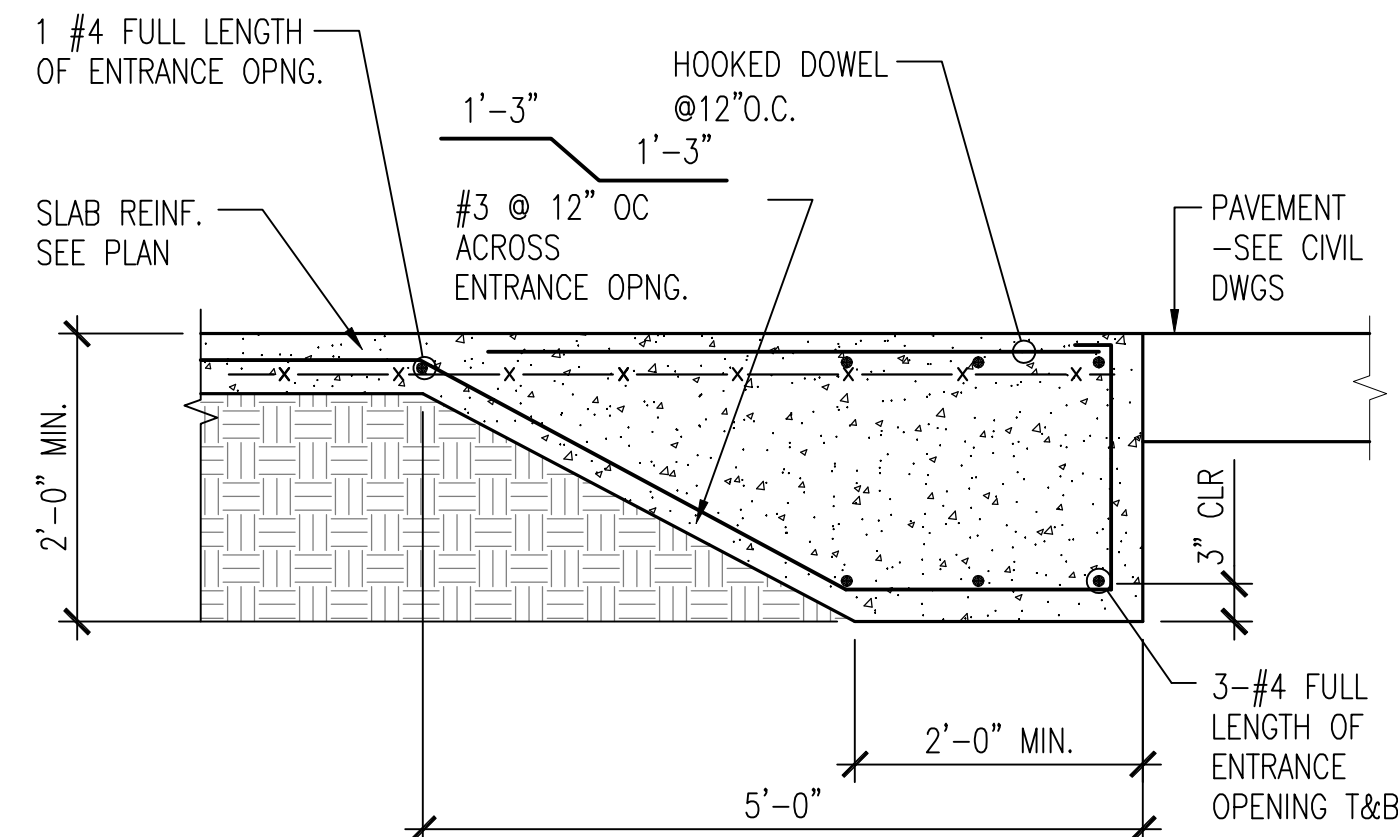


9 TYP. EXTERIOR SLAB DETAIL @ ENTRANCE
SCALE: 3/4" = 1'-0"

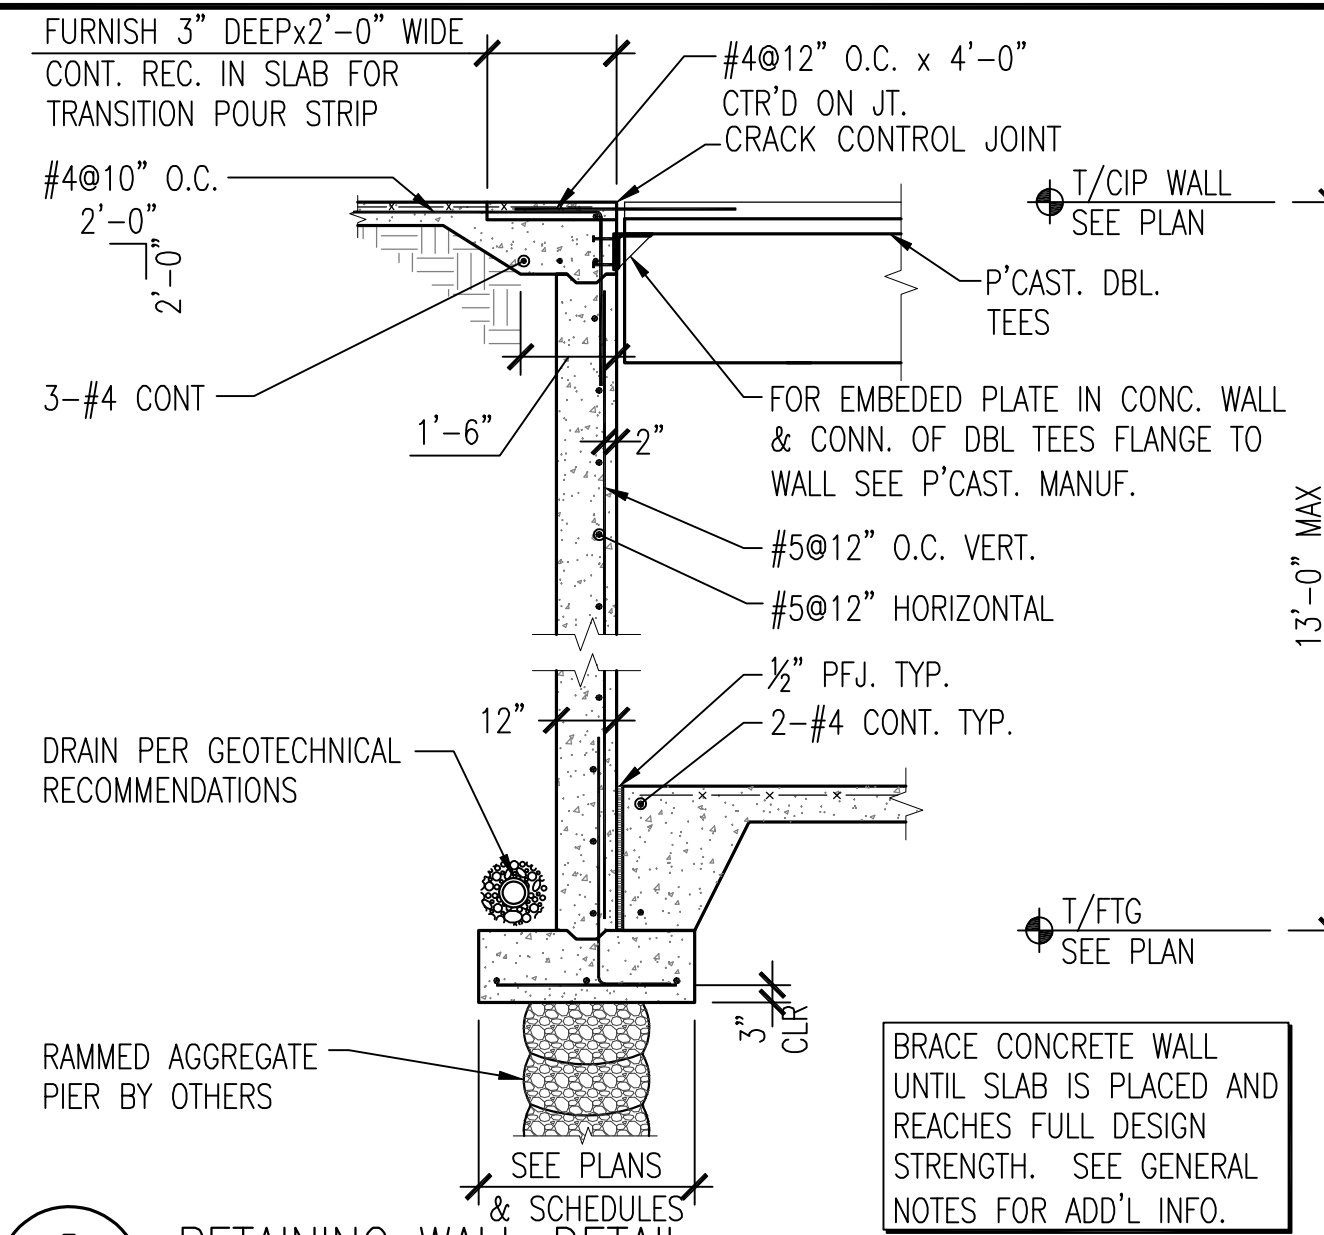


5 RETAINING WALL DETAIL
SCALE: 3/8" = 1'-0"

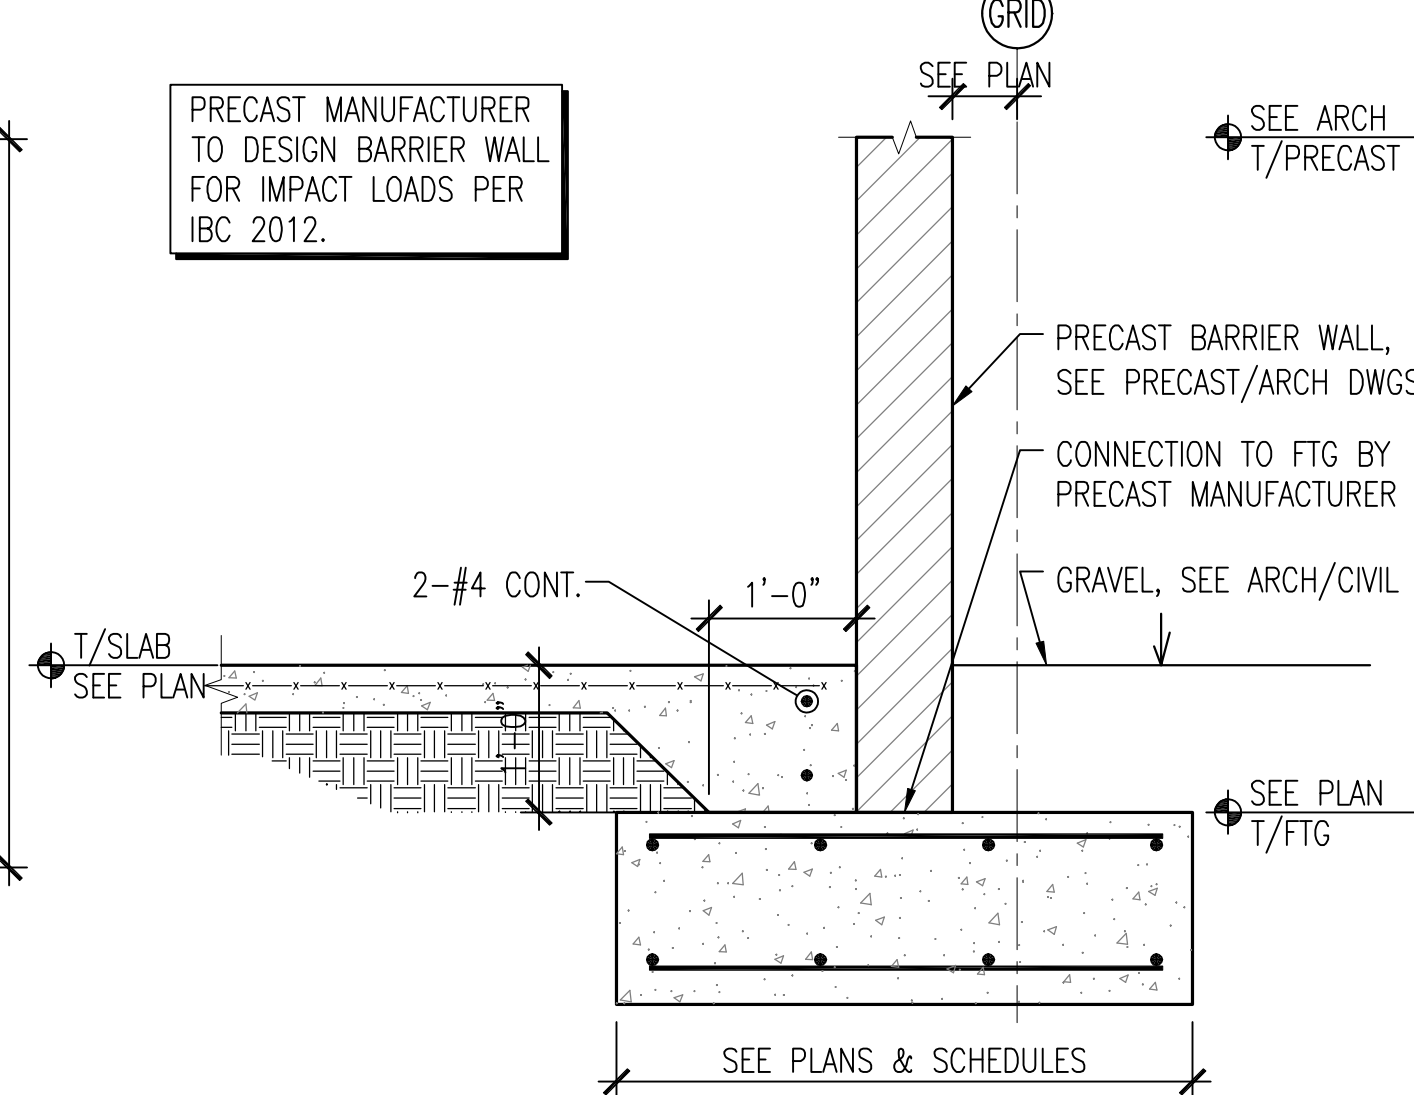


1 SECTION @ EDGE OF SLAB
SCALE: 3/4" = 1'-0"

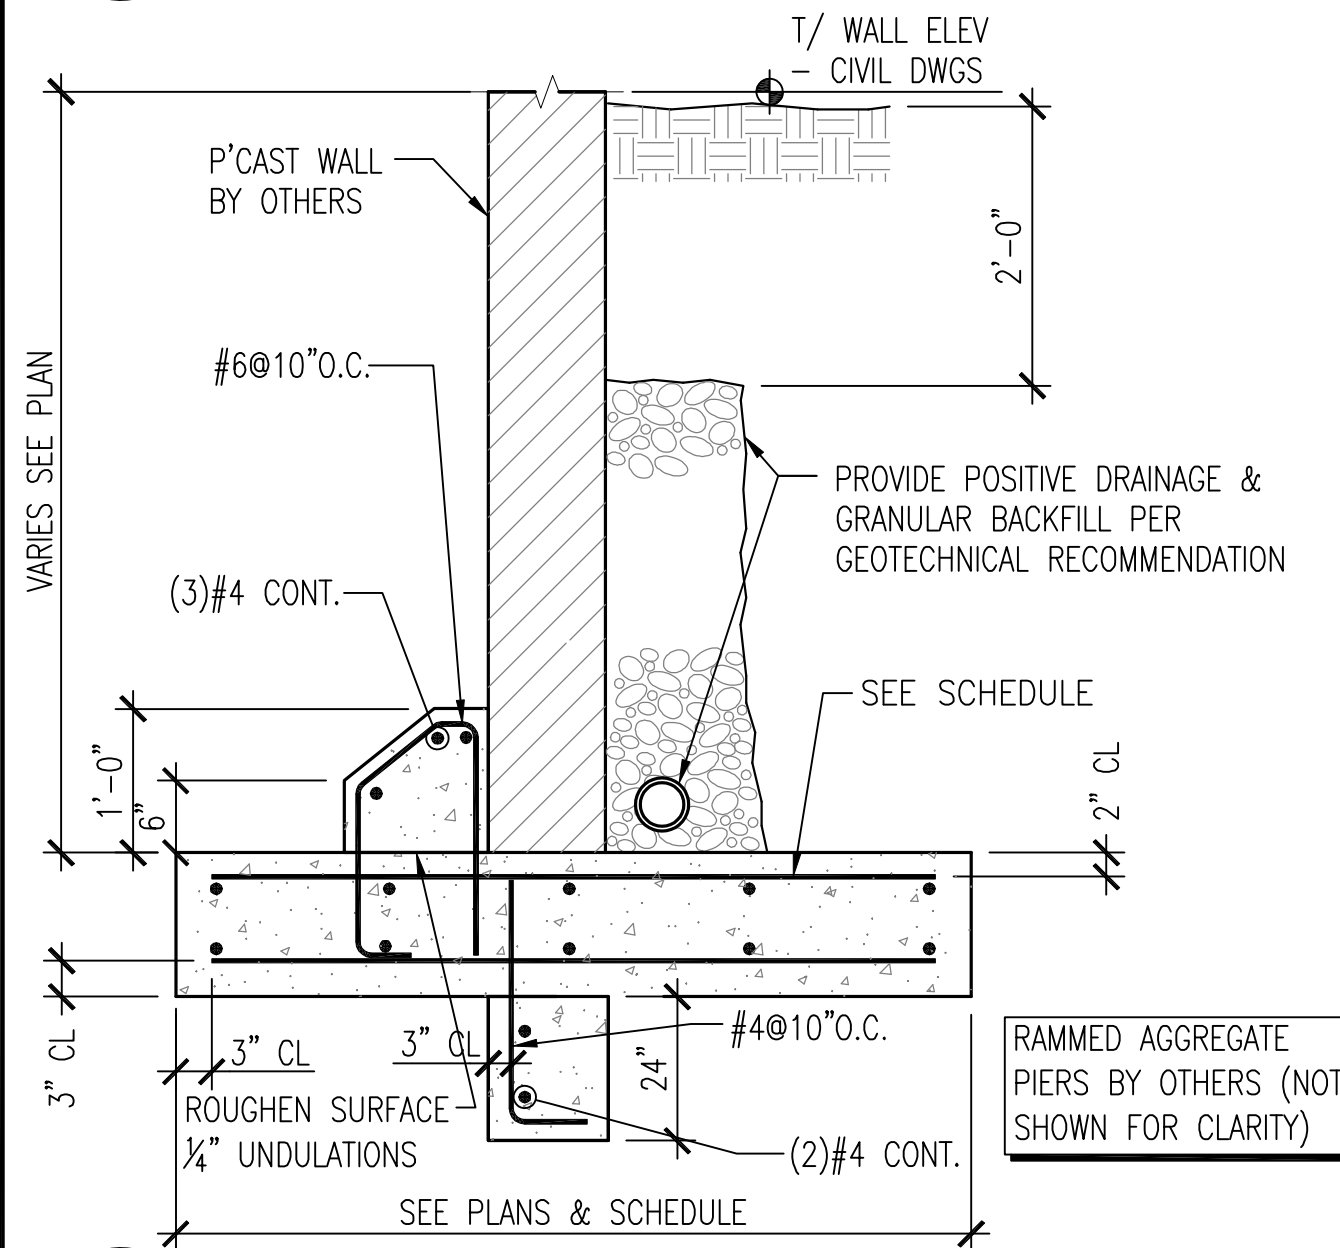


18 SITE RETAINING WALL
SCALE: 3/4" = 1'-0"

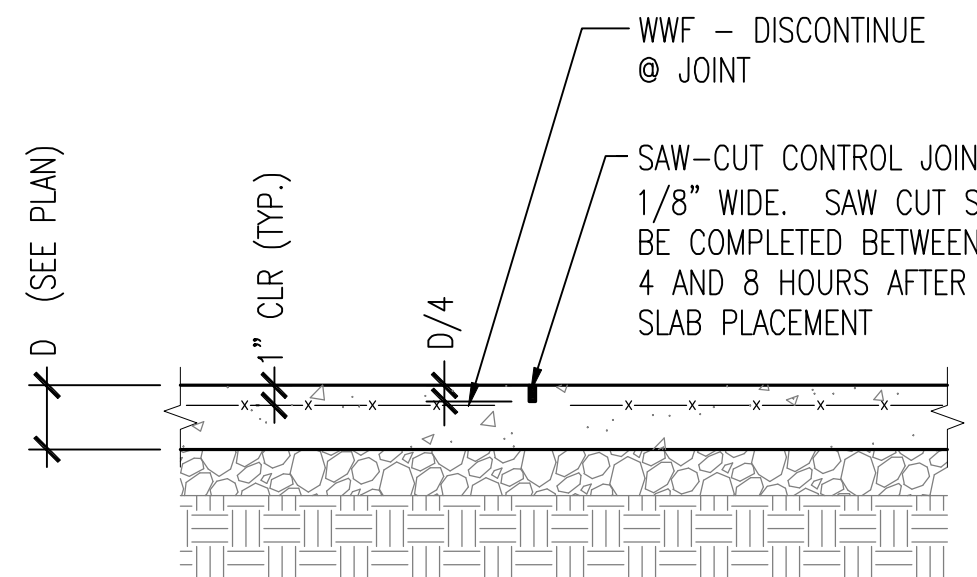


14 TYPICAL DETAIL
SLAB ON GRADE CONTROL JOINT
SCALE: 1" = 1'-0"

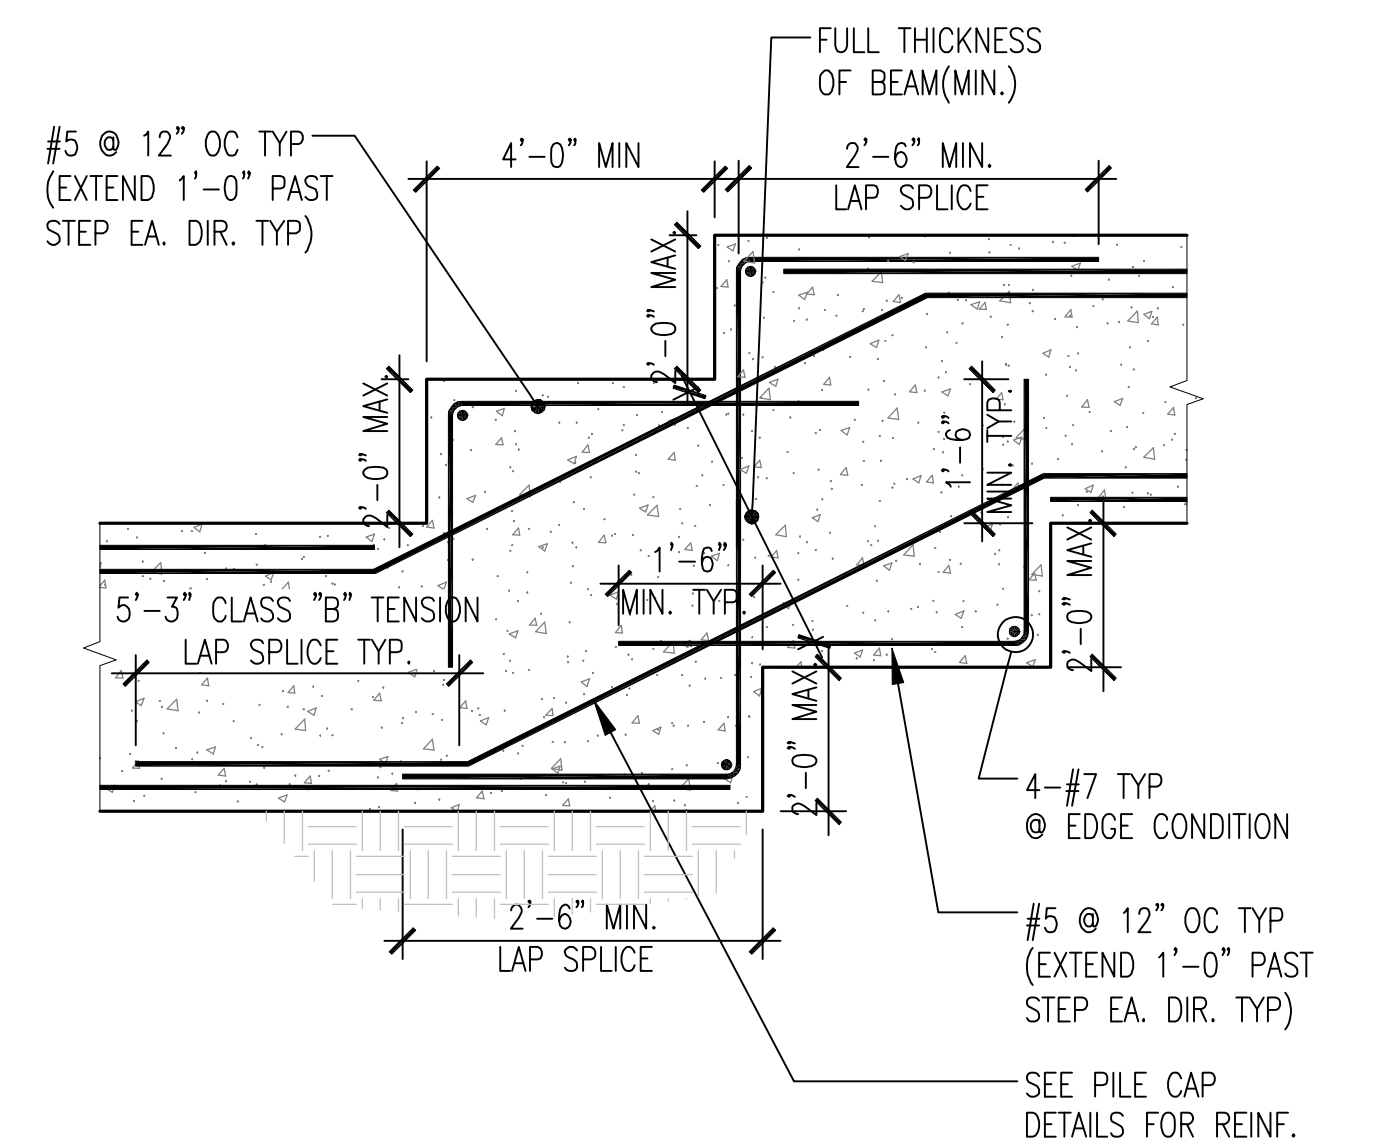


10 TYP. STEPPED GRADE BM DETAIL
SCALE: 3/4" = 1'-0"

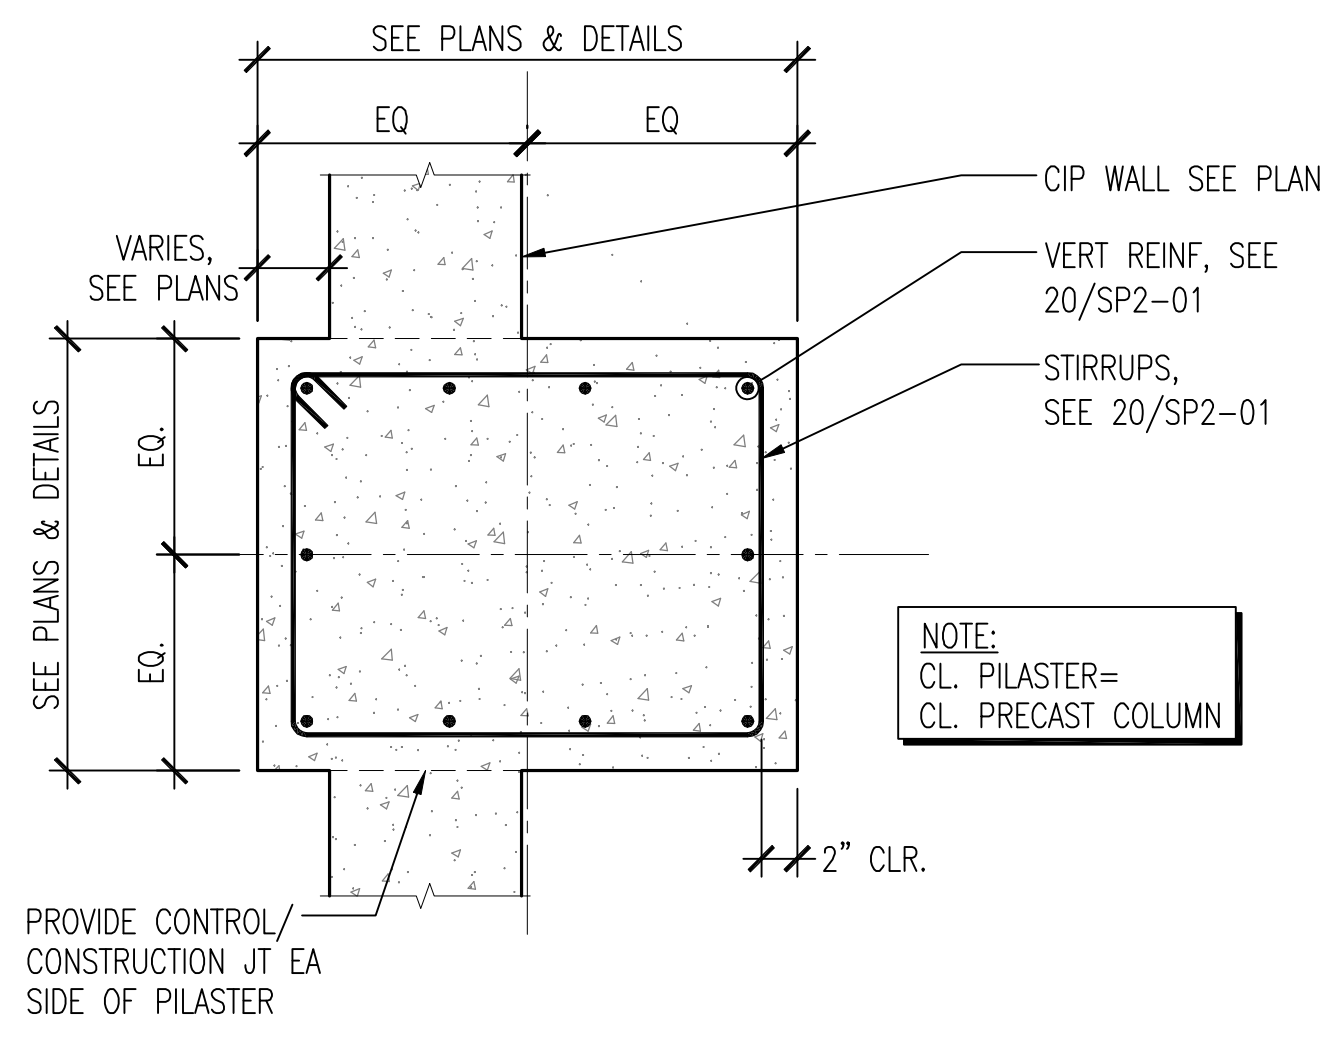


6 PLAN DETAIL AT PILASTER
SCALE: 3/4" = 1'-0"

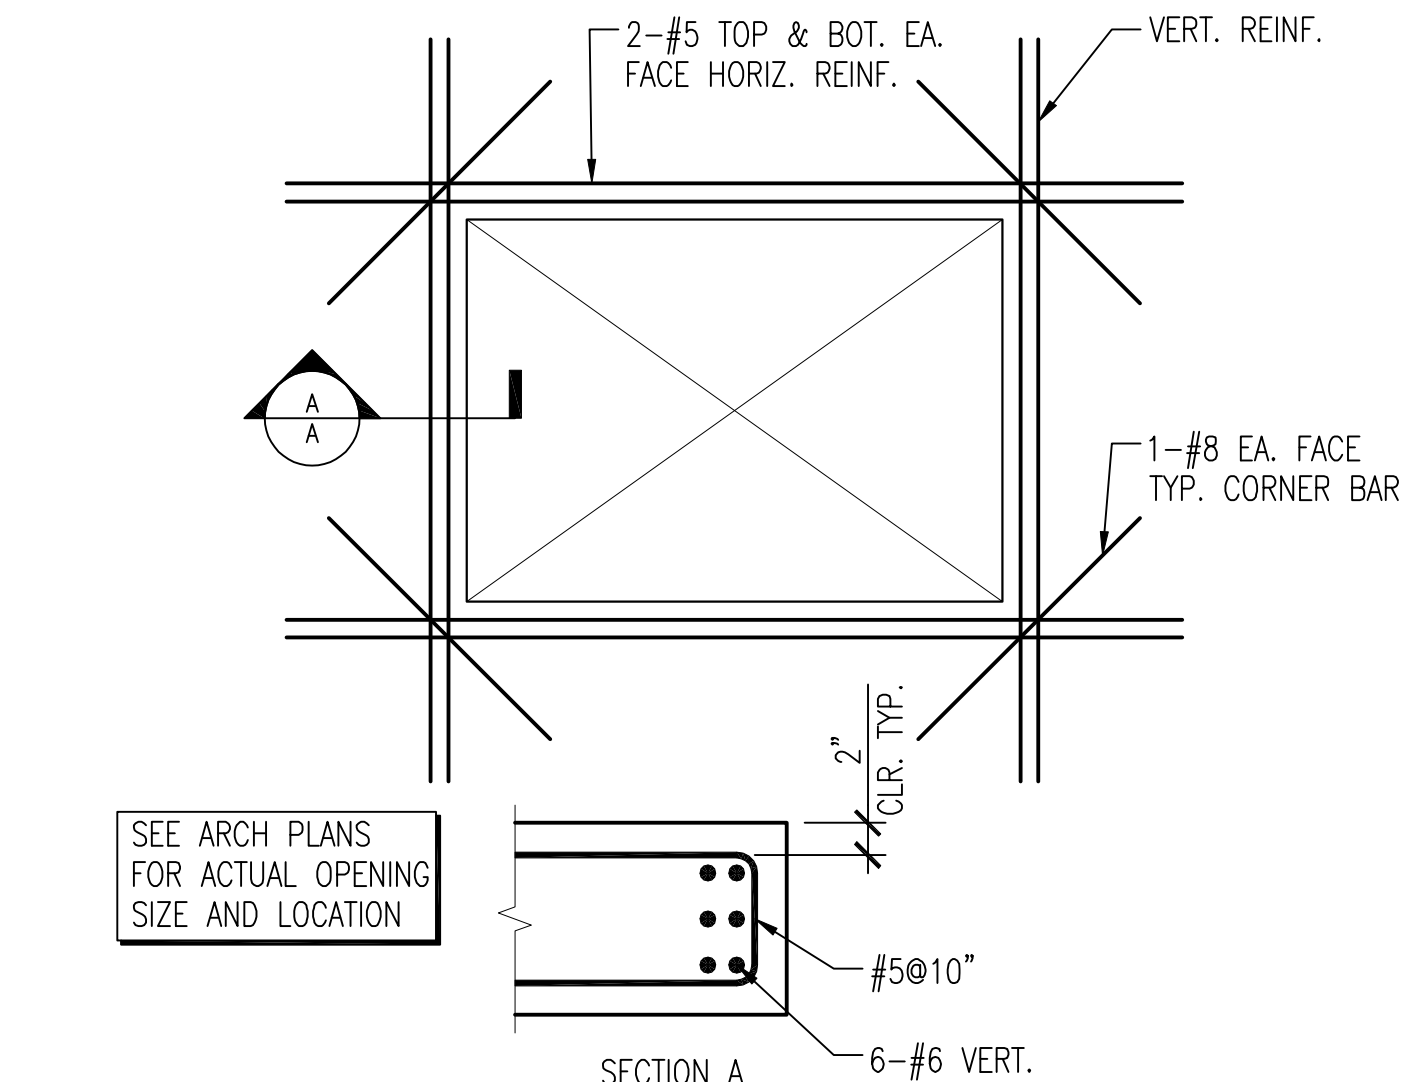


2 ADDITIONAL REINFORCEMENT AT OPENING IN CIP WALL
SCALE: 1/2" = 1'-0"

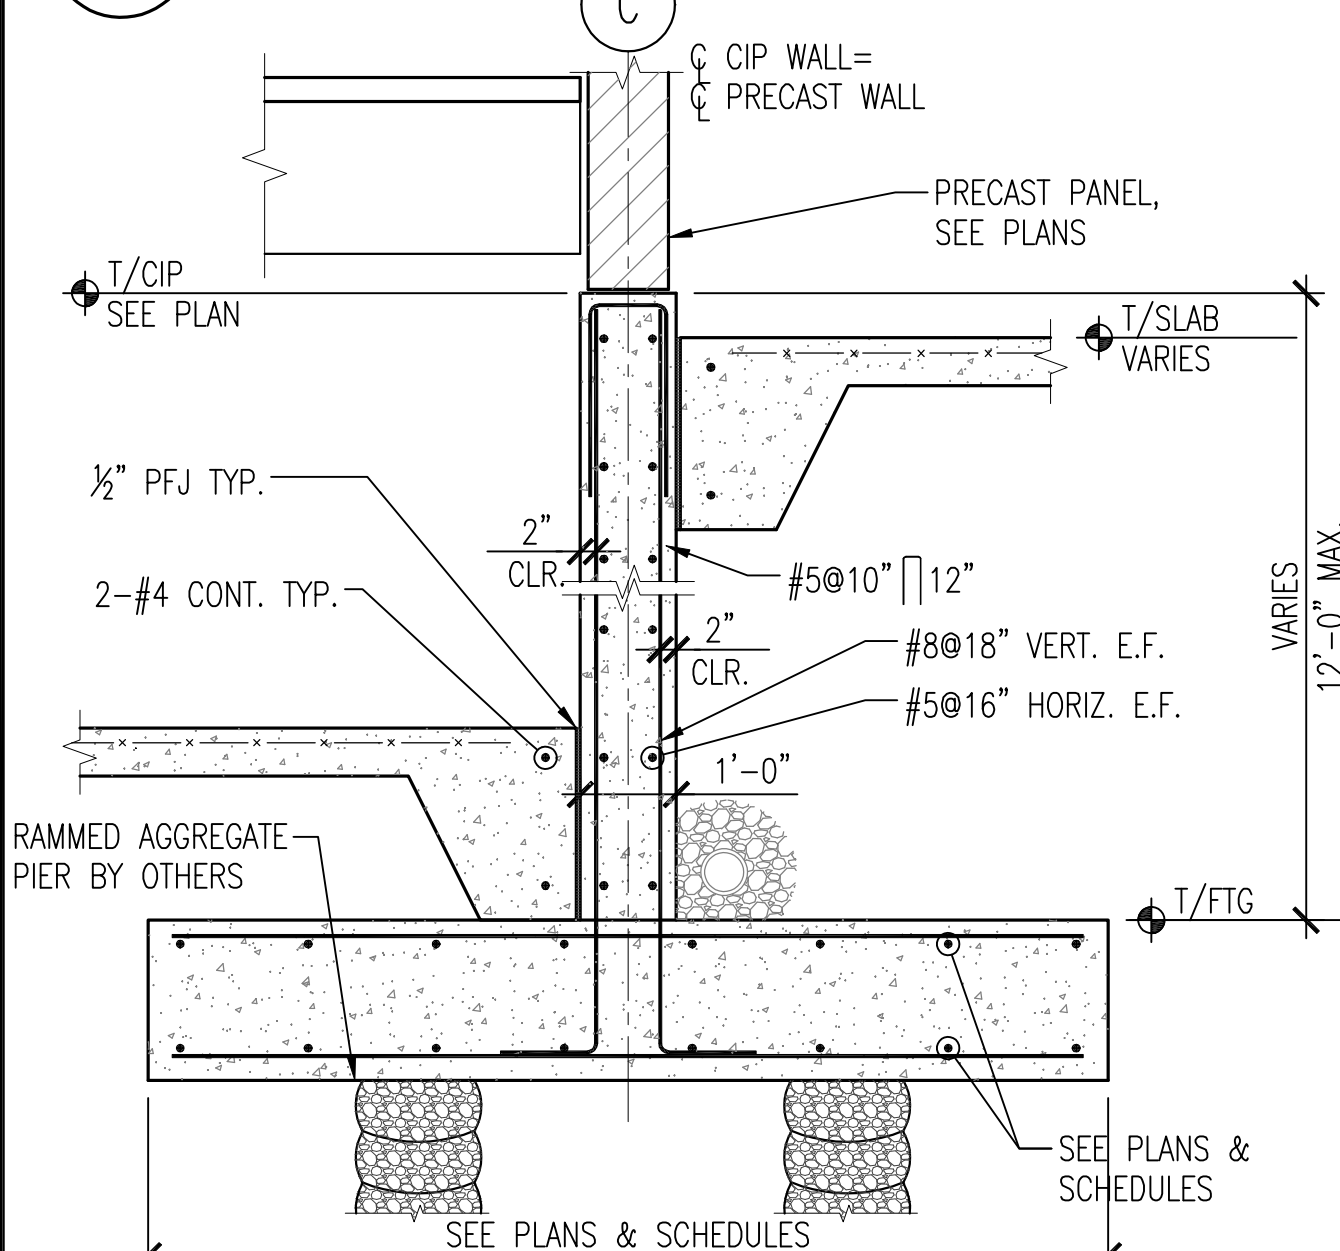


19 SECTION RETAINING WALL W/ PRECAST
SCALE: 1/2" = 1'-0"

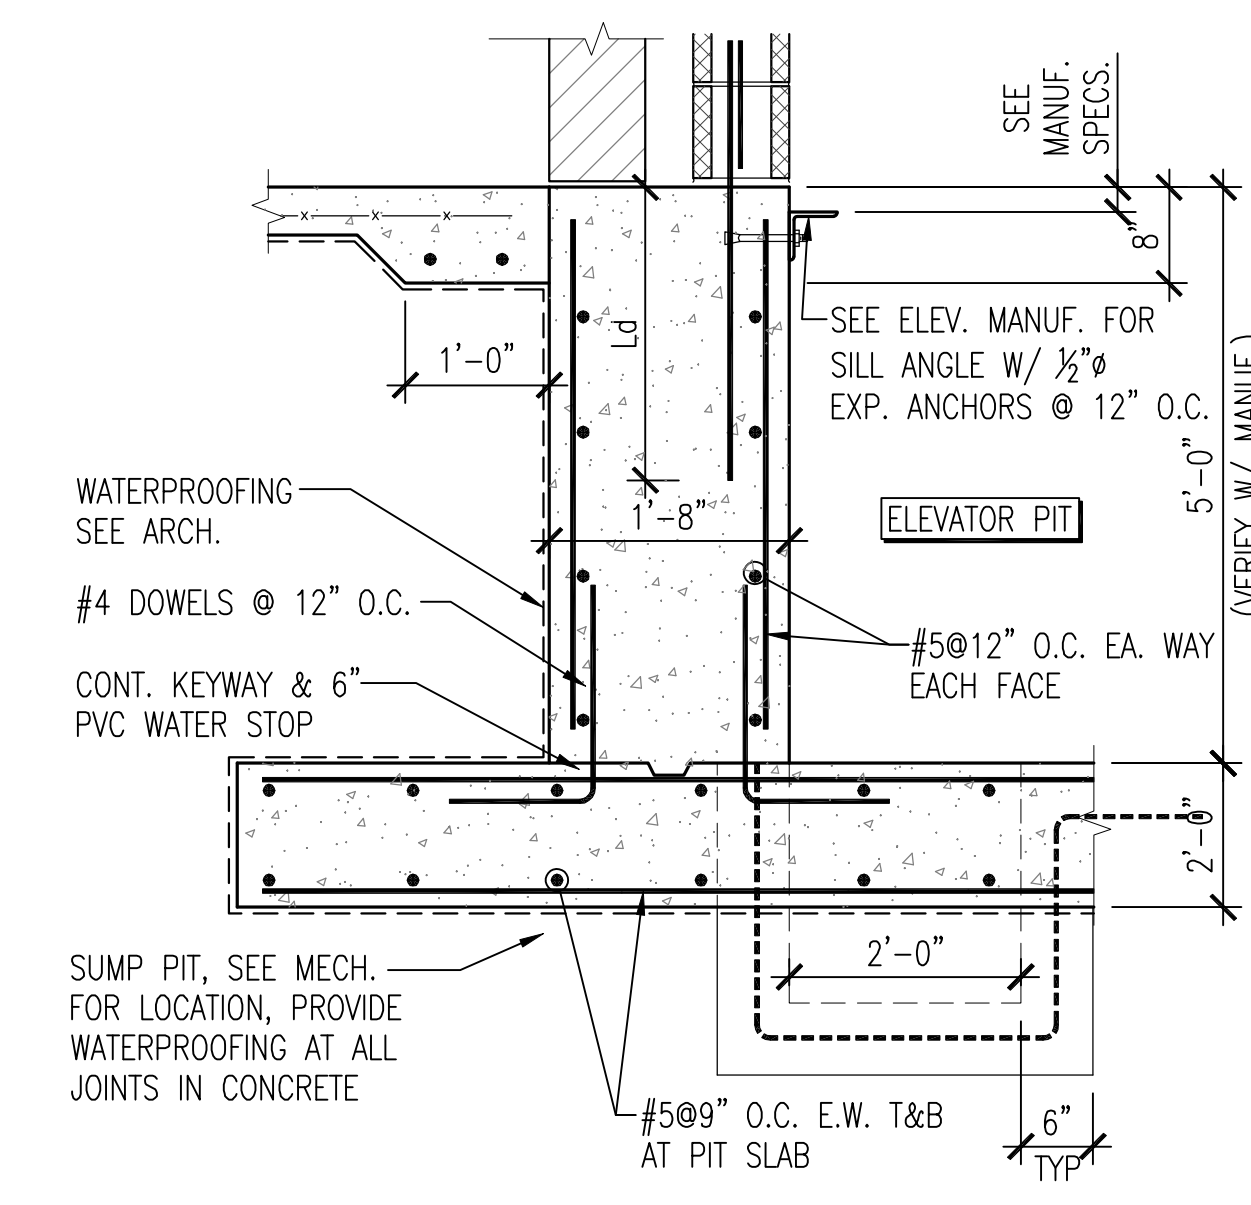


15 SECTION AT ELEVATOR PIT W/ PRECAST
SCALE: 3/4" = 1'-0"

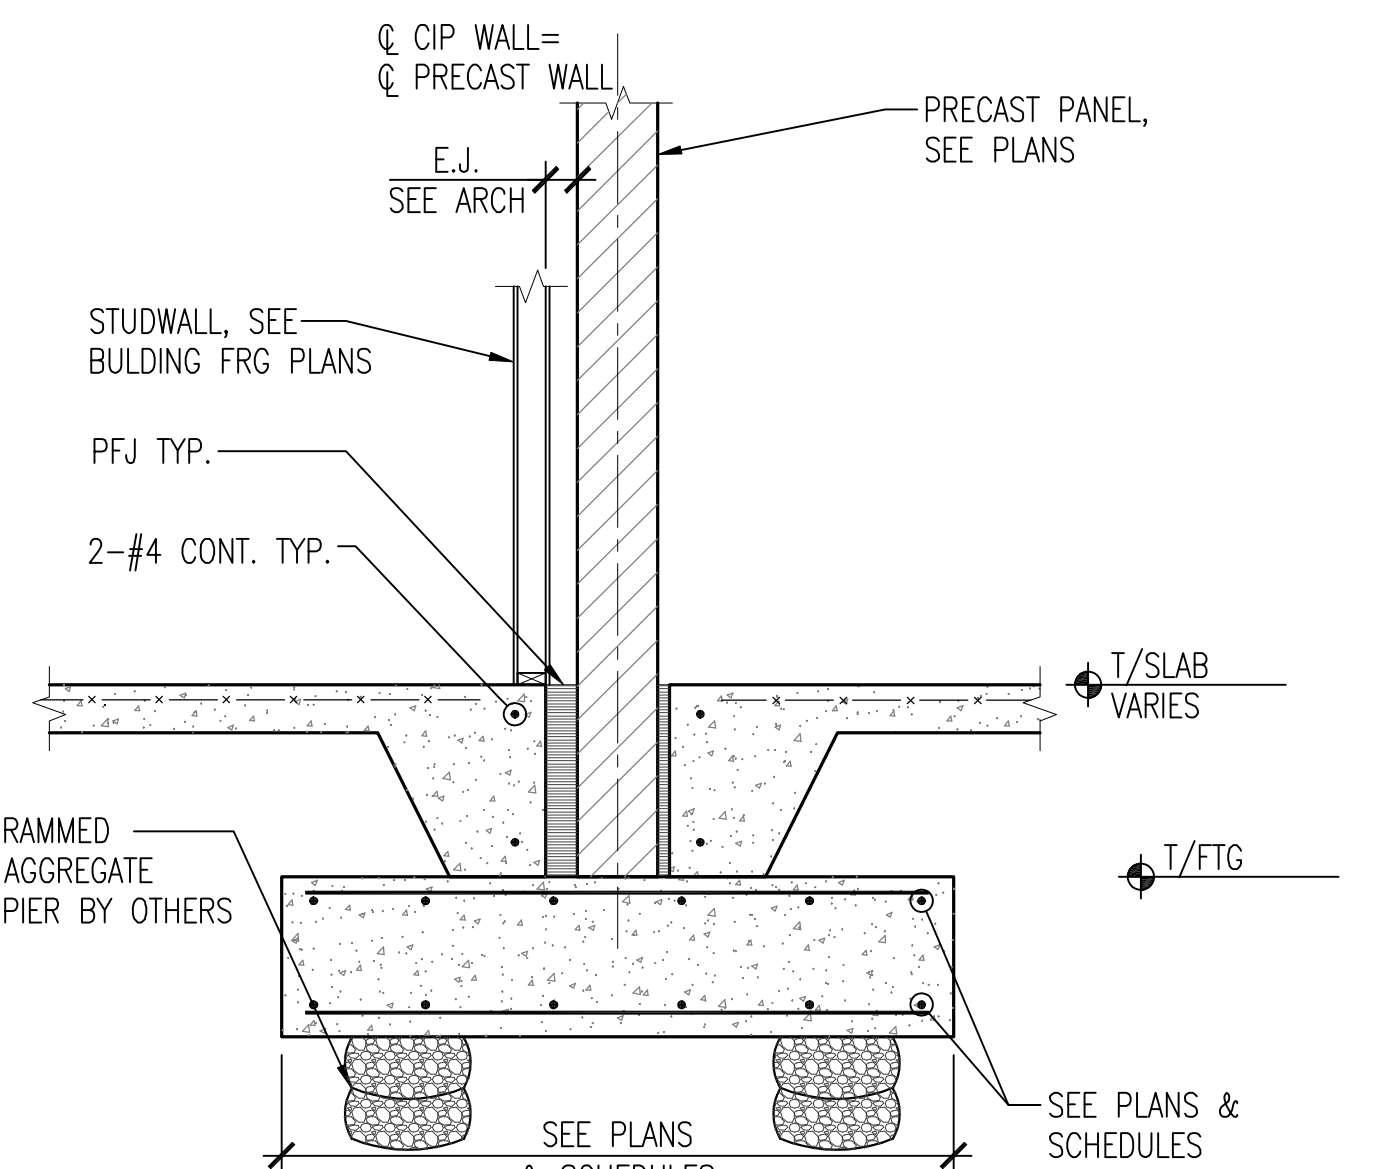


11 SECTION AT PRECAST BEARING
SCALE: 1/2" = 1'-0"

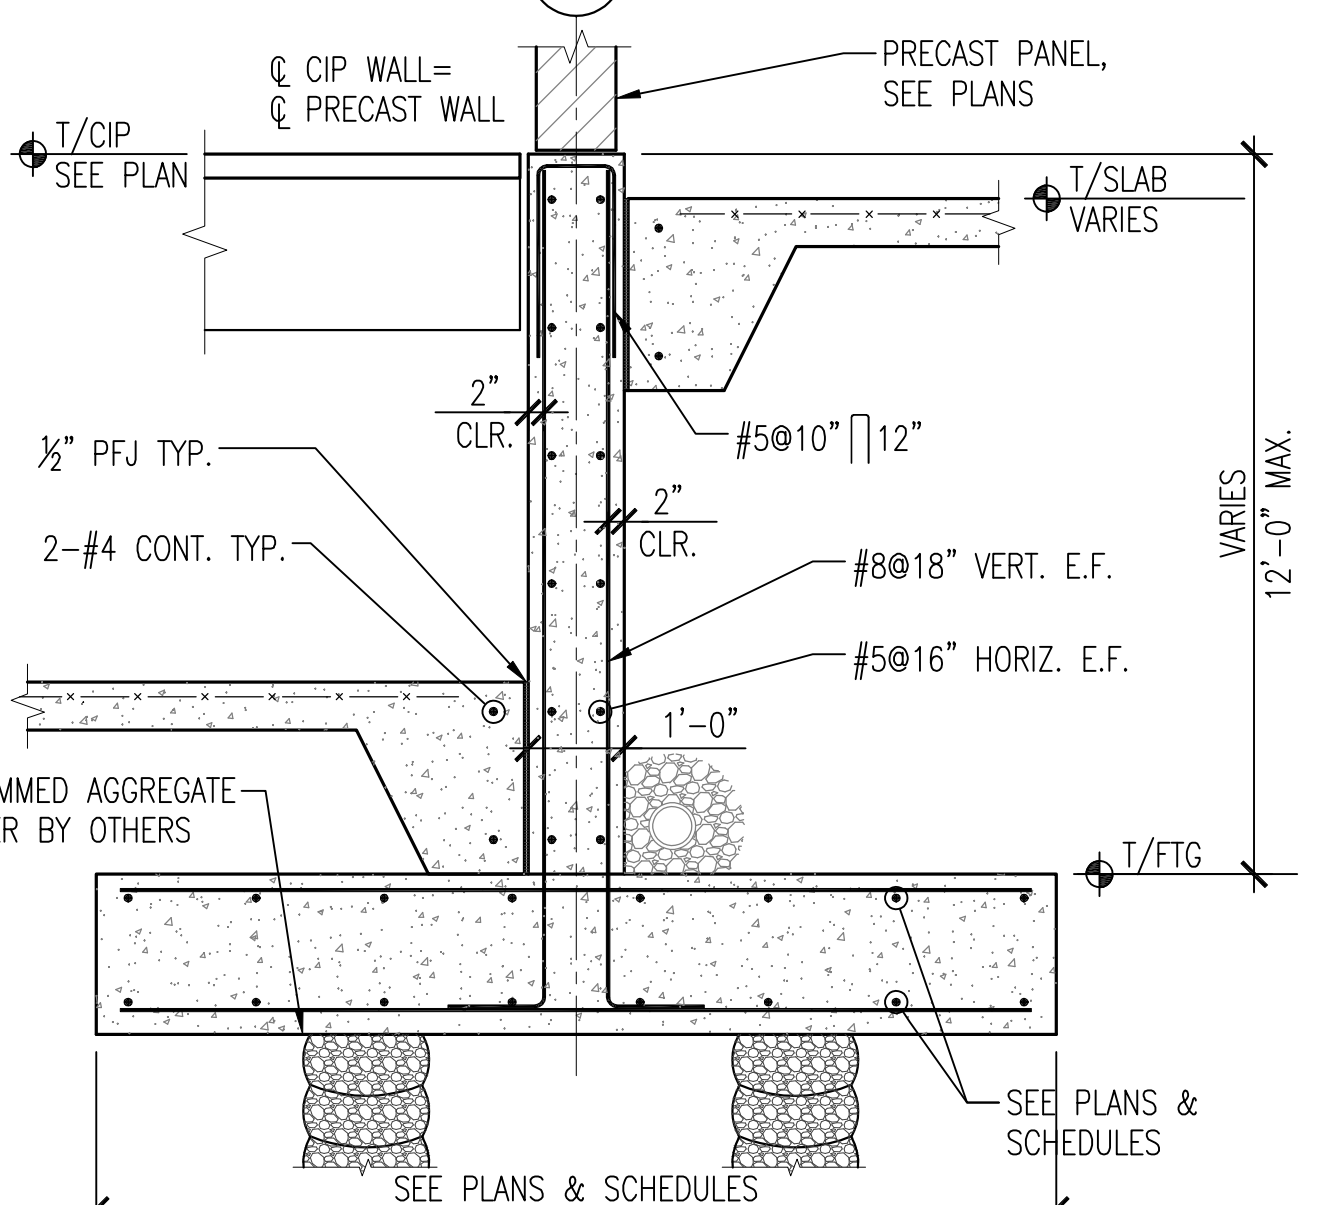


7 SECTION RETAINING WALL W/ PRECAST
SCALE: 1/2" = 1'-0"

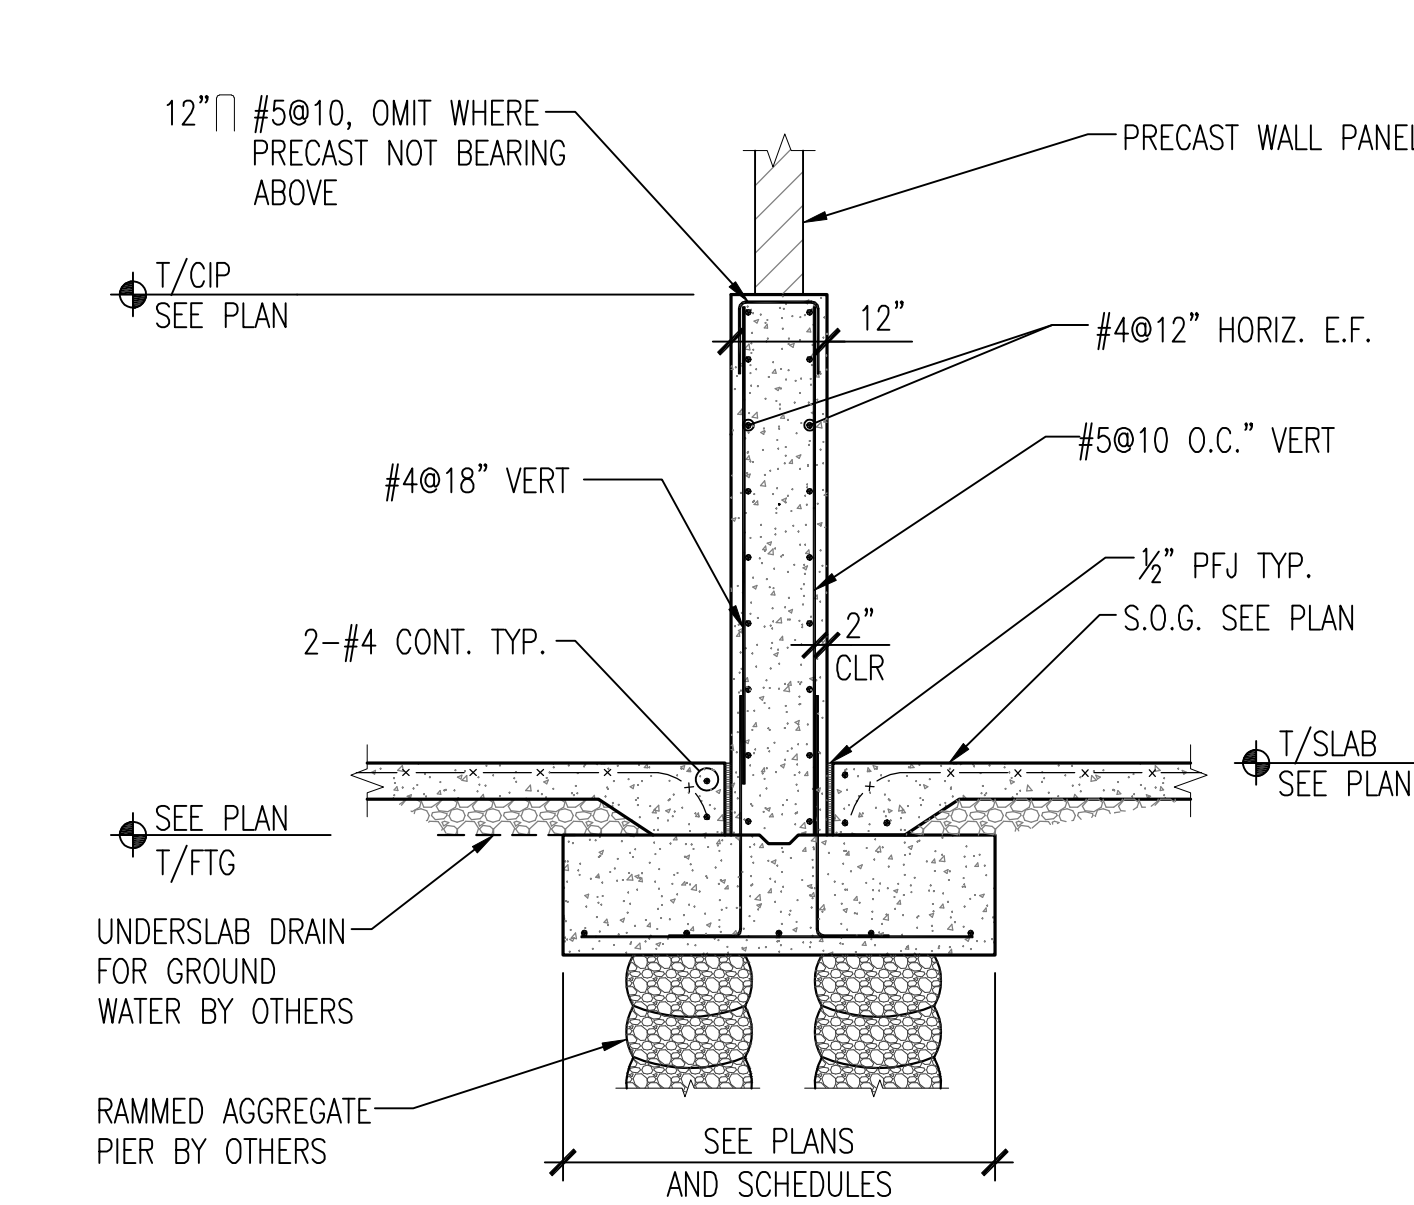


3 SECTION AT PRECAST BEARING ON CIP WALL
SCALE: 3/8" = 1'-0"

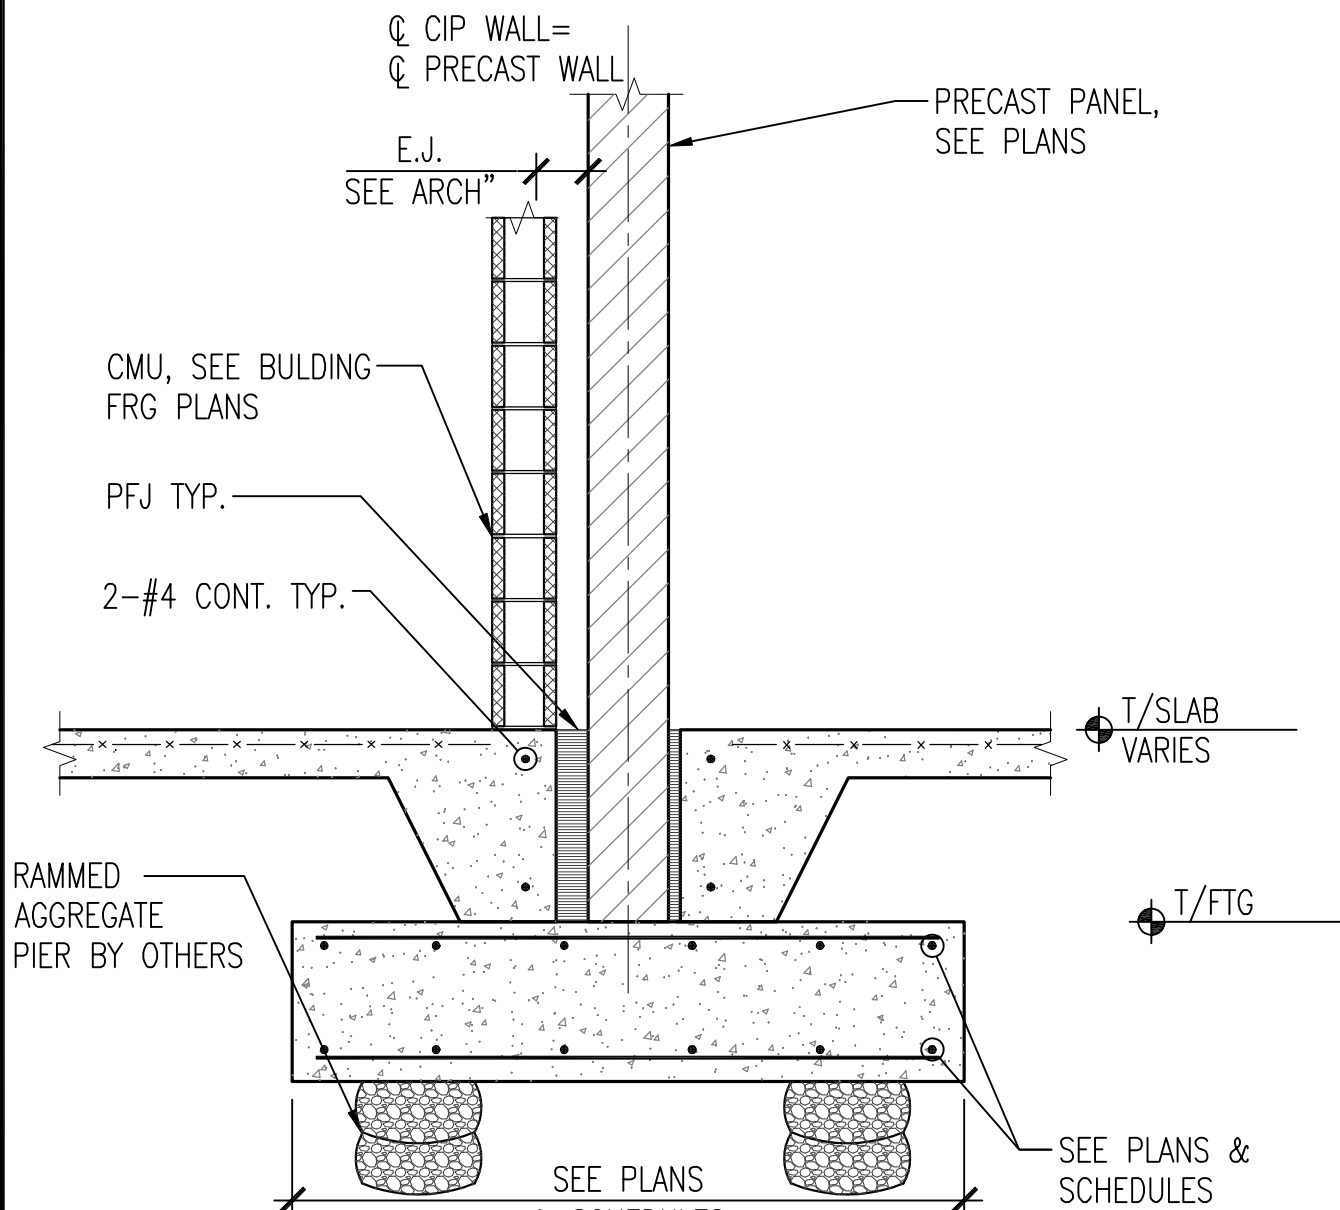


20 SECTION AT PRECAST BEARING
SCALE: 1/2" = 1'-0"

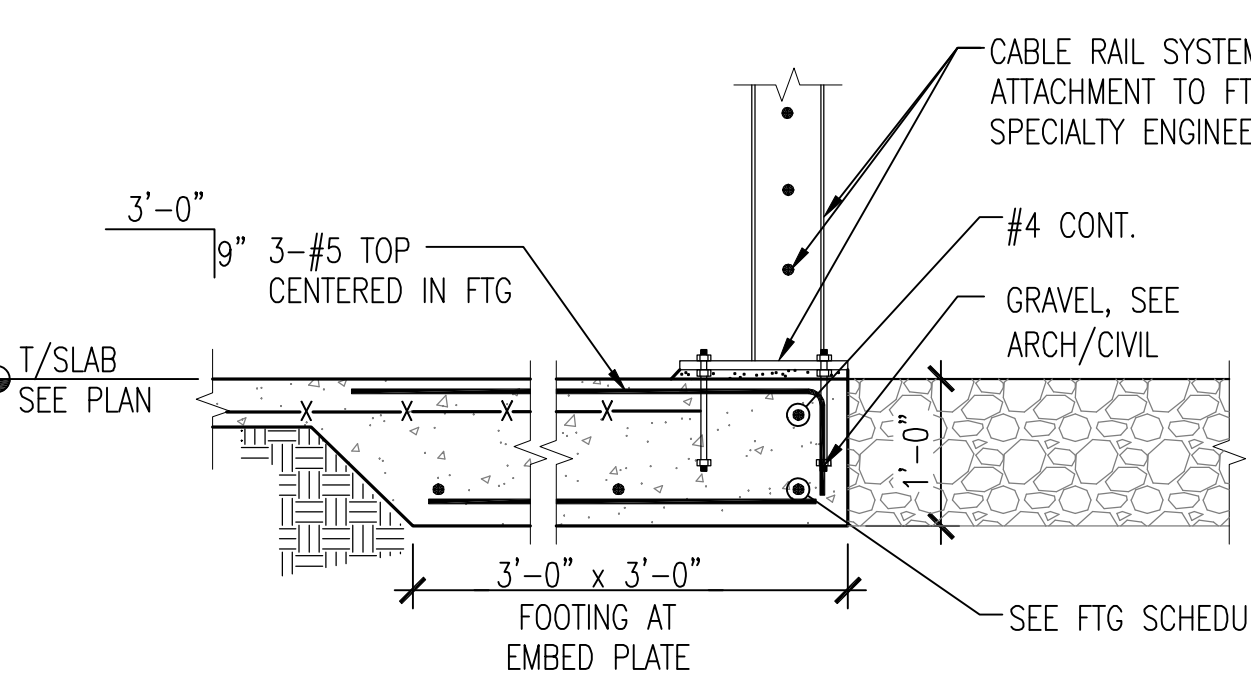


16 SECTION @ CABLE RAIL EMBED PLATE ON GRADE
SCALE: 3/4" = 1'-0"

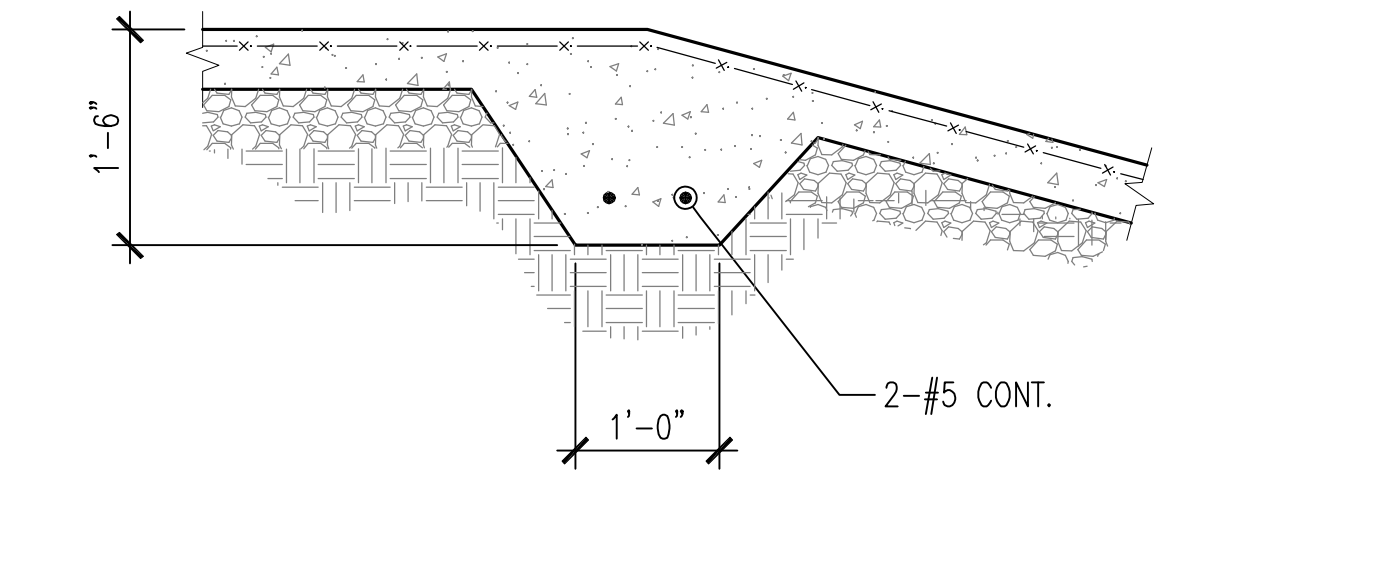


12 TYPICAL DETAIL - RAMP ON GRADE
SCALE: 3/4" = 1'-0"

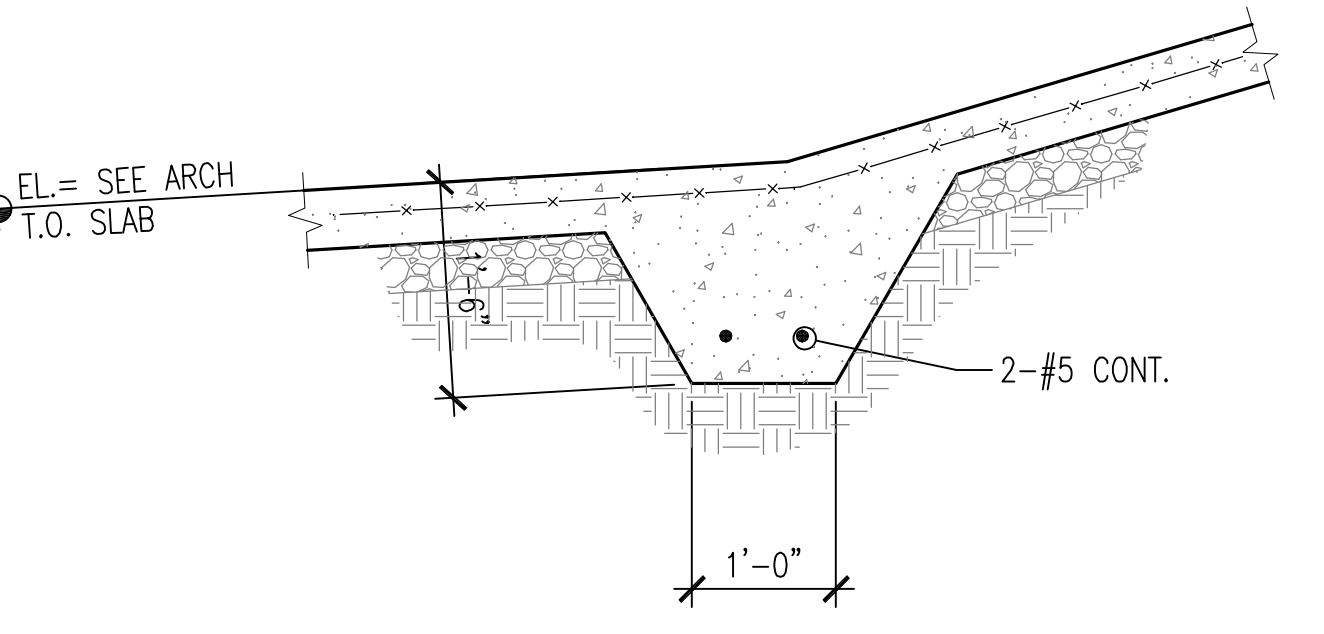

8 TYPICAL DETAIL - RAMP ON GRADE
SCALE: 3/4" = 1'-0"

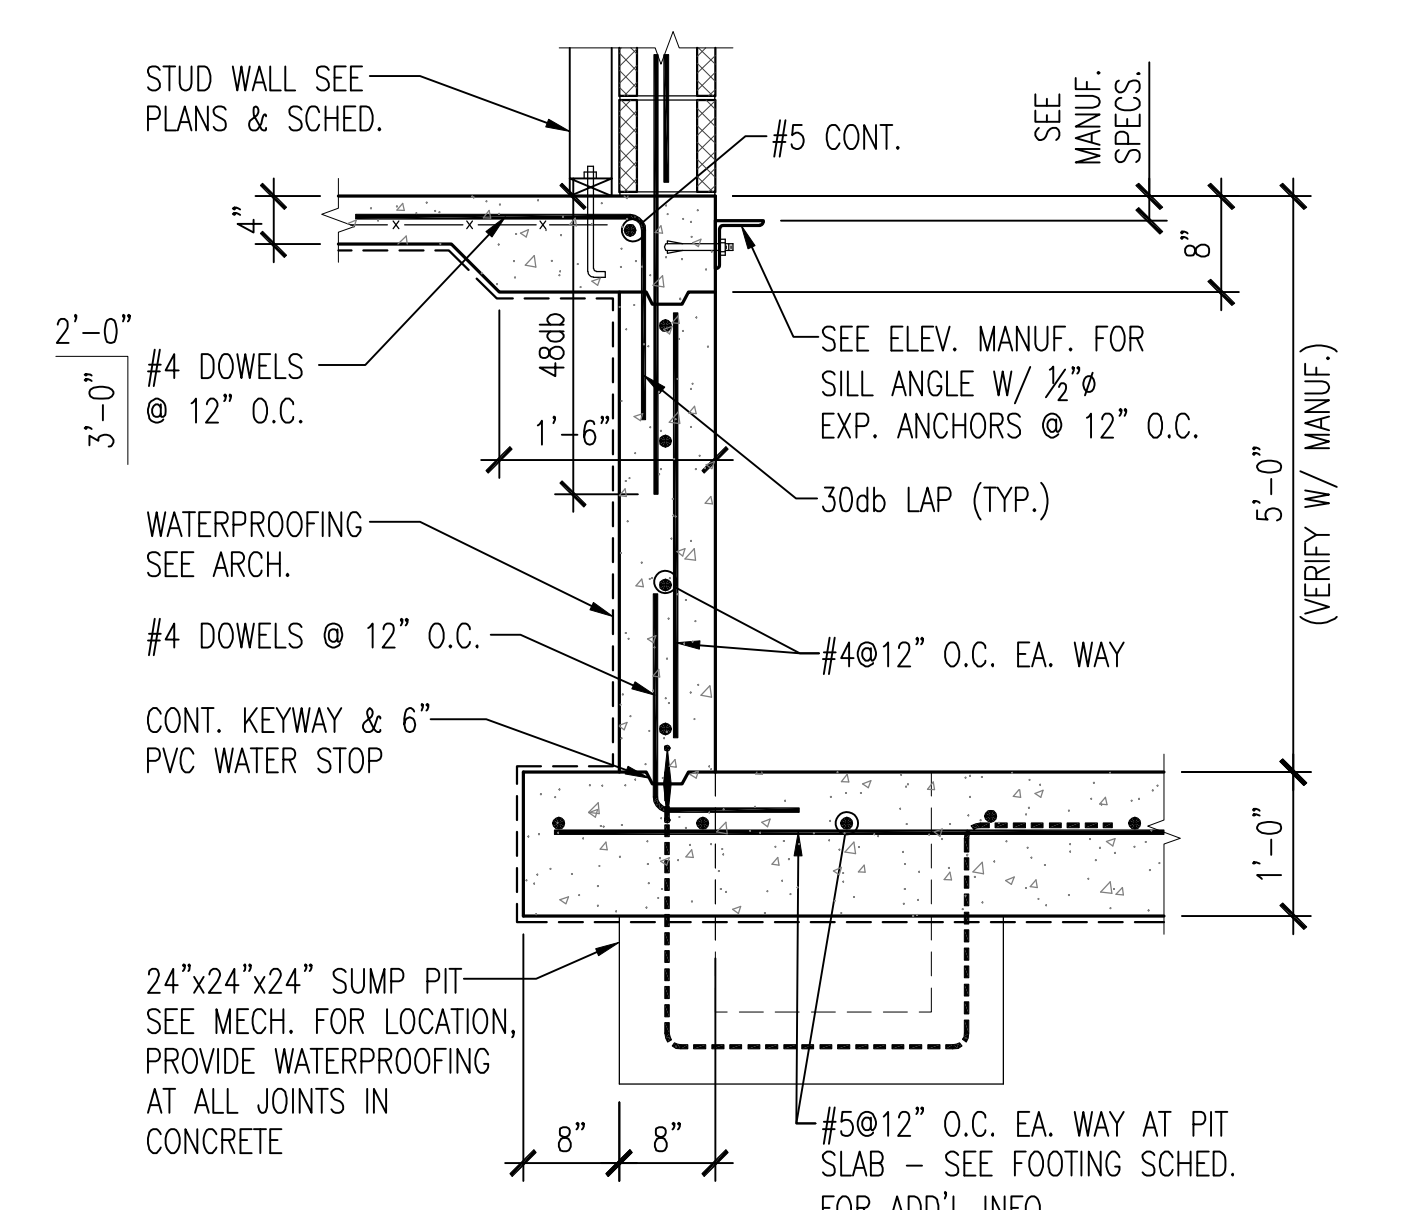


4 TYPICAL DETAIL - SECTION AT ELEVATOR PIT
SCALE: 3/4" = 1'-0"

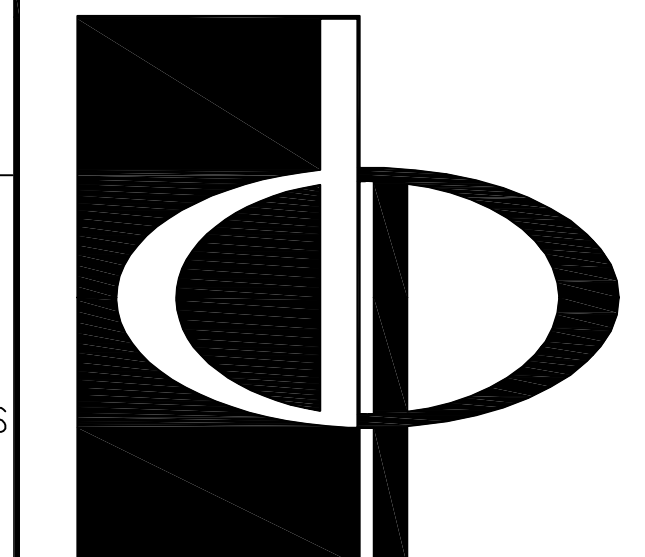

**THE PRESTON
PARTNERSHIP, LLC**
A MULTI-DISCIPLINARY DESIGN FIRM
SOUTH TERRACES
115 PERIMETER CENTER PLACE, SUITE 950
ATLANTA, GEORGIA 30346
TELEPHONE: 770.396.7248
FAX: 770.396.2945
WWW.THEPRESTONPARTNERSHIP.COM
CONSULTANT

m²
STRUCTURAL
887 West Marietta St. NW
Suite T103
Atlanta, GA 30318
www.m2structural.com
404-829-2612

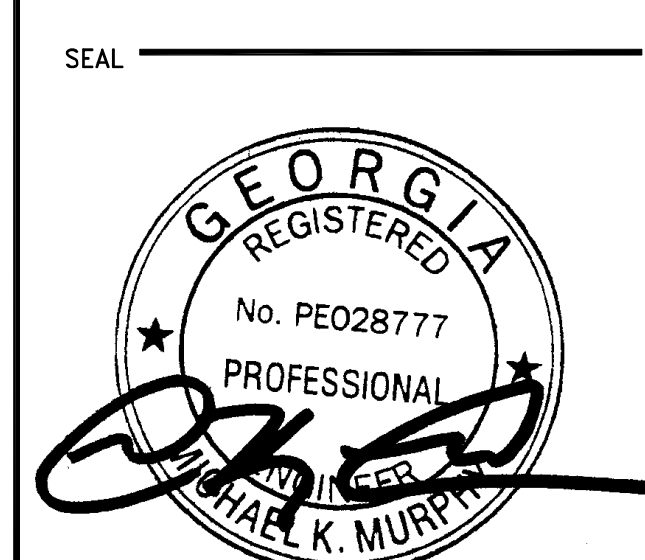

PROJECT
**REVEL AT THE
BALLPARK**
2885 CRESCENT PKWY
SMYRNA, GA 30080

FOR
**ATLANTIC REALTY
PARTNERS**
3438 PEACHTREE ROAD, SUITE 1425
ATLANTA, GA 30326
404-591-2900
DATE
05/22/2017

**ATLANTIC REALTY
PARTNERS**
3438 PEACHTREE ROAD, SUITE 1425
ATLANTA, GA 30326
404-591-2900
DATE
05/22/2017

DATE
05/22/2017
JOB NUMBER
1493101
DRAWN BY
CTK
CHECKED BY
JWS
SHEET TITLE
PARKING DECK
FOUNDATION SECTIONS
SHEET 2 OF 2
SP3-01
COMMENTS
RELEASED FOR CONSTRUCTION

DATE
05/22/2017
JOB NUMBER
1493101
DRAWN BY
CTK
CHECKED BY
JWS
SHEET TITLE
PARKING DECK
FOUNDATION SECTIONS
SHEET 2 OF 2
SP3-01
COMMENTS
RELEASED FOR CONSTRUCTION